


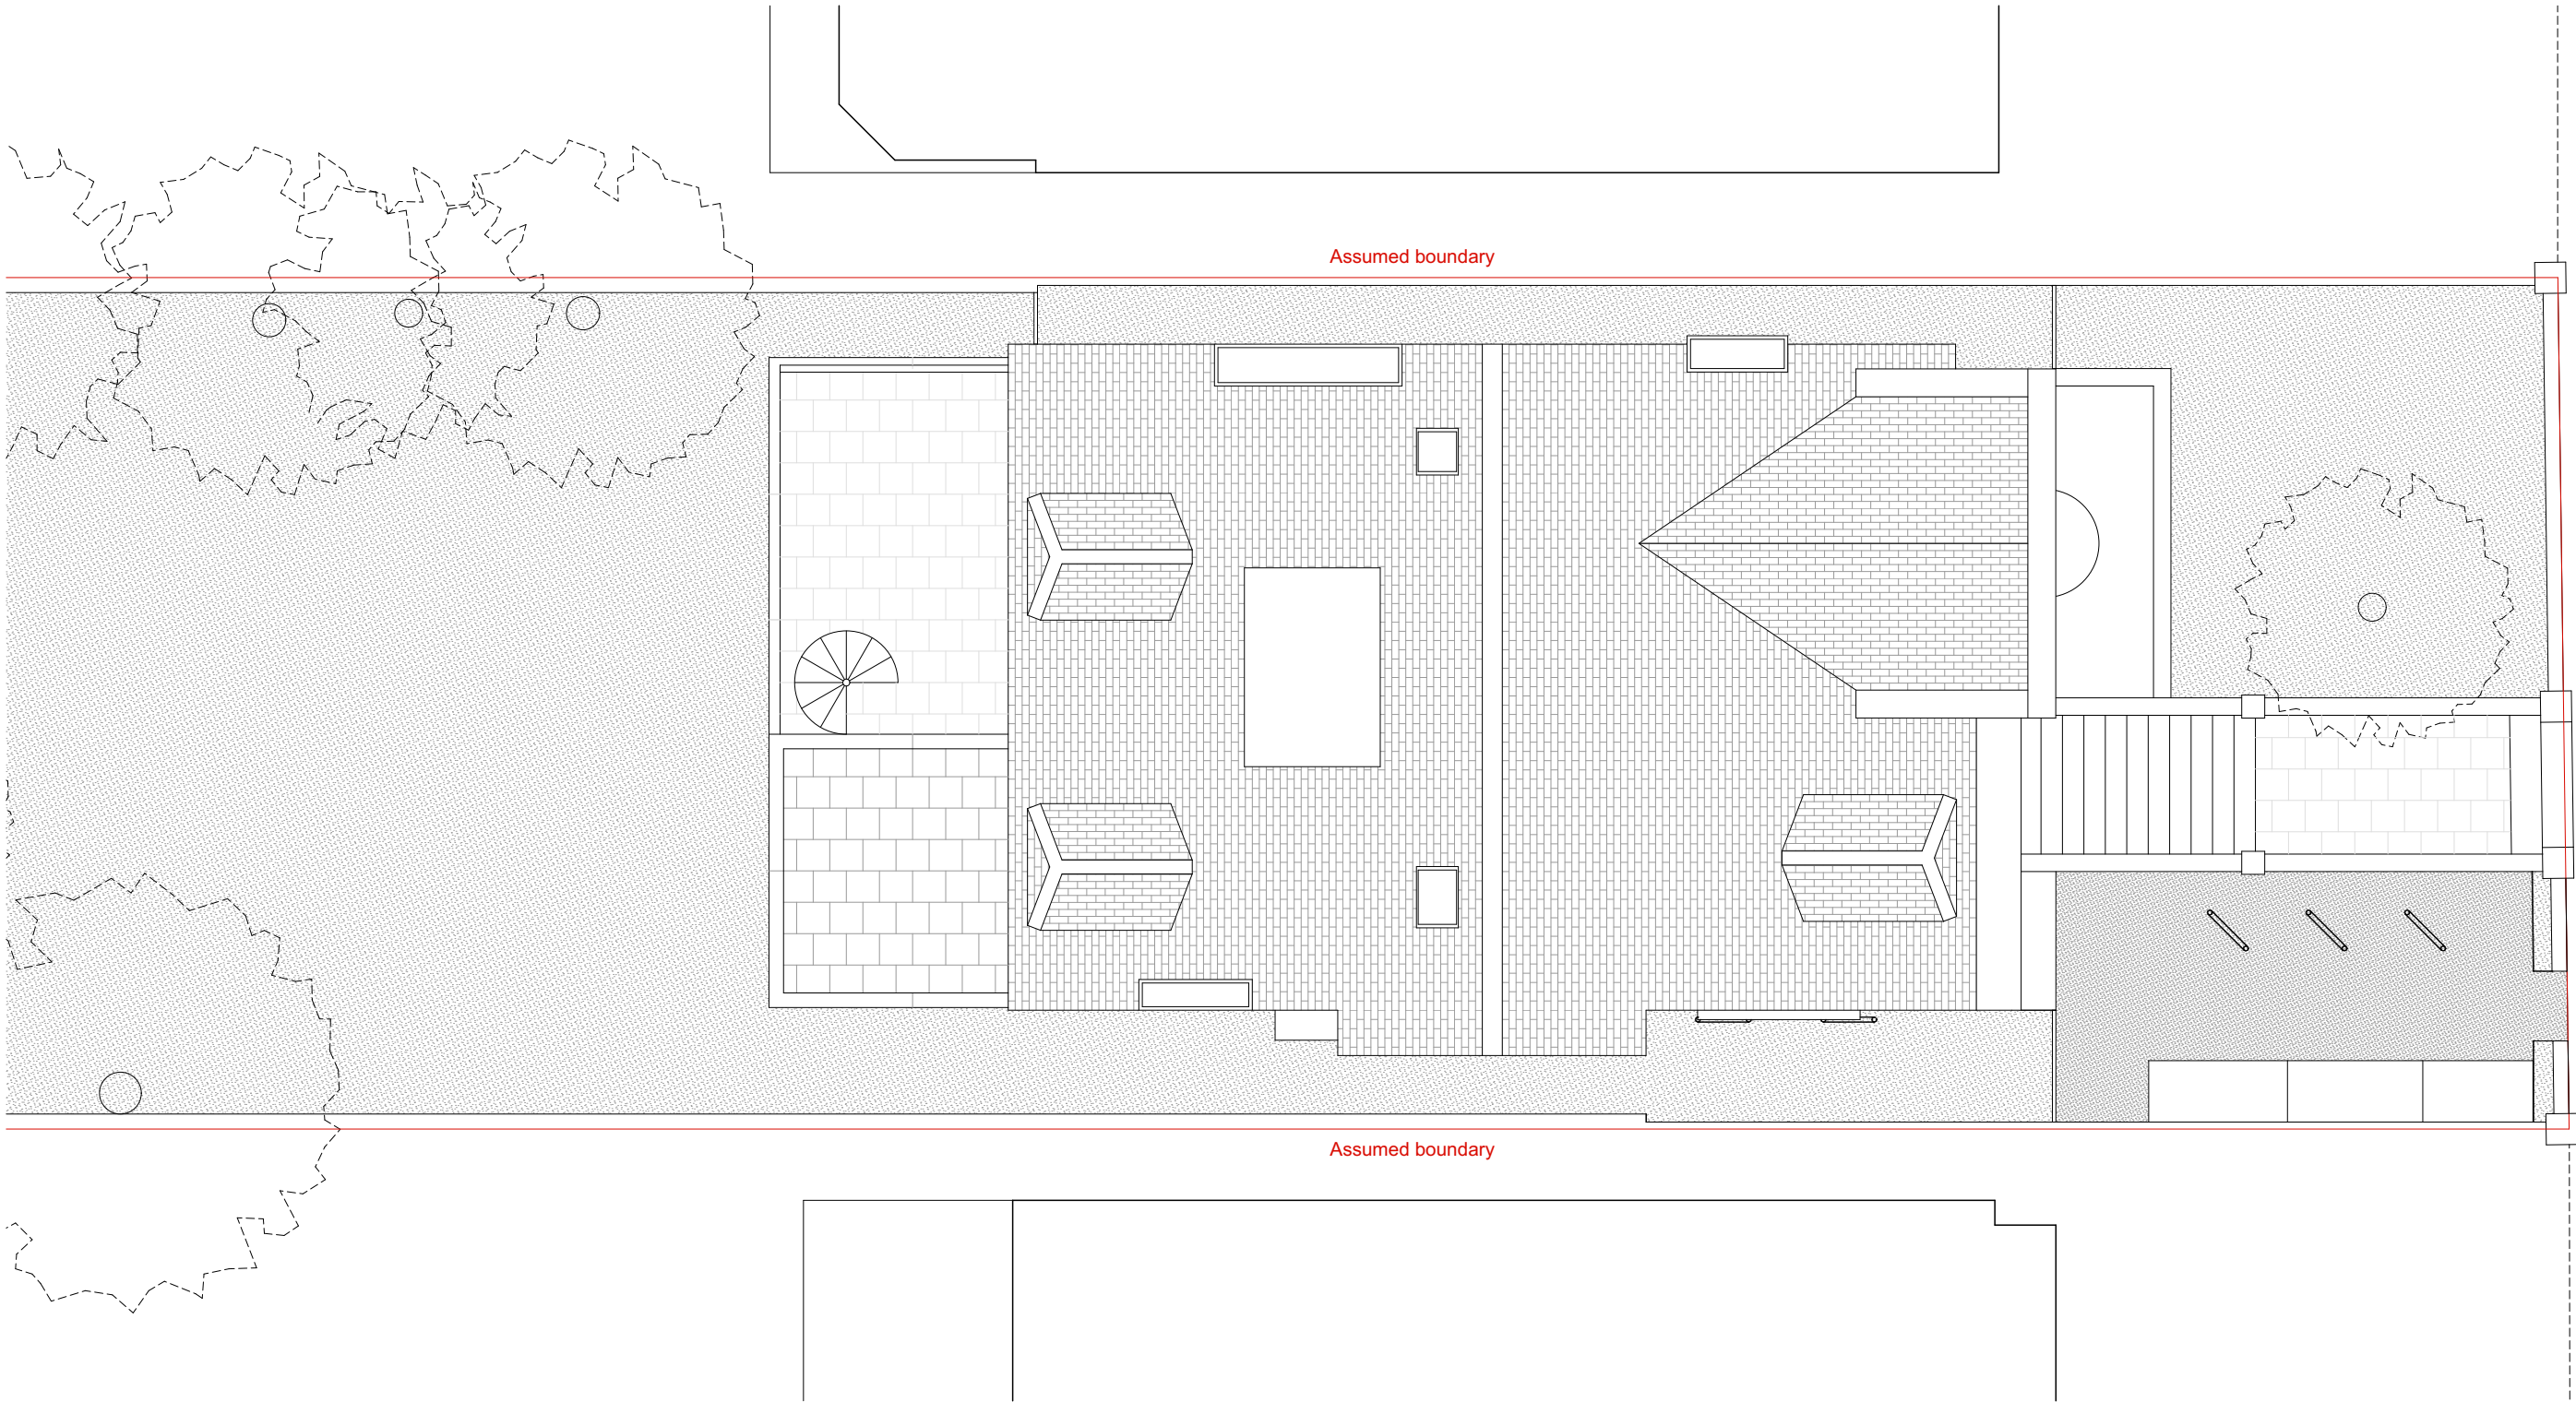

PINZAUER

44 Great Russell Street
London WC1B 3PA
www.pinzauer.com

04	26/01/22	External alterations	AW	AW
03	24/08/21	External alterations	AW	AW
02	30/11/20	Revised cycle store	GB	GB
01	20/10/20	Revised cycle store	GB	GB
Revision	Date	Description	Drawn	Check

Project

21 Maresfield Gardens

Client

Eli and Aliza Pine

Project number

002

Drawing name

Proposed roof plan

Date	26/01/2022
Scale / Format	1:100 at A3 / 1:50 at A1
Drawn / Checked	AW / GB
Approved	GB
CAD Reference	002_PL_Proposed GA R04.pln

Drawing number

23

Revision
04
PLANNING