


1 Existing Loft Space (non-habitable)
Scale: 1:100 @ A3



2 Existing Roof Plan
Scale: 1:100 @ A3

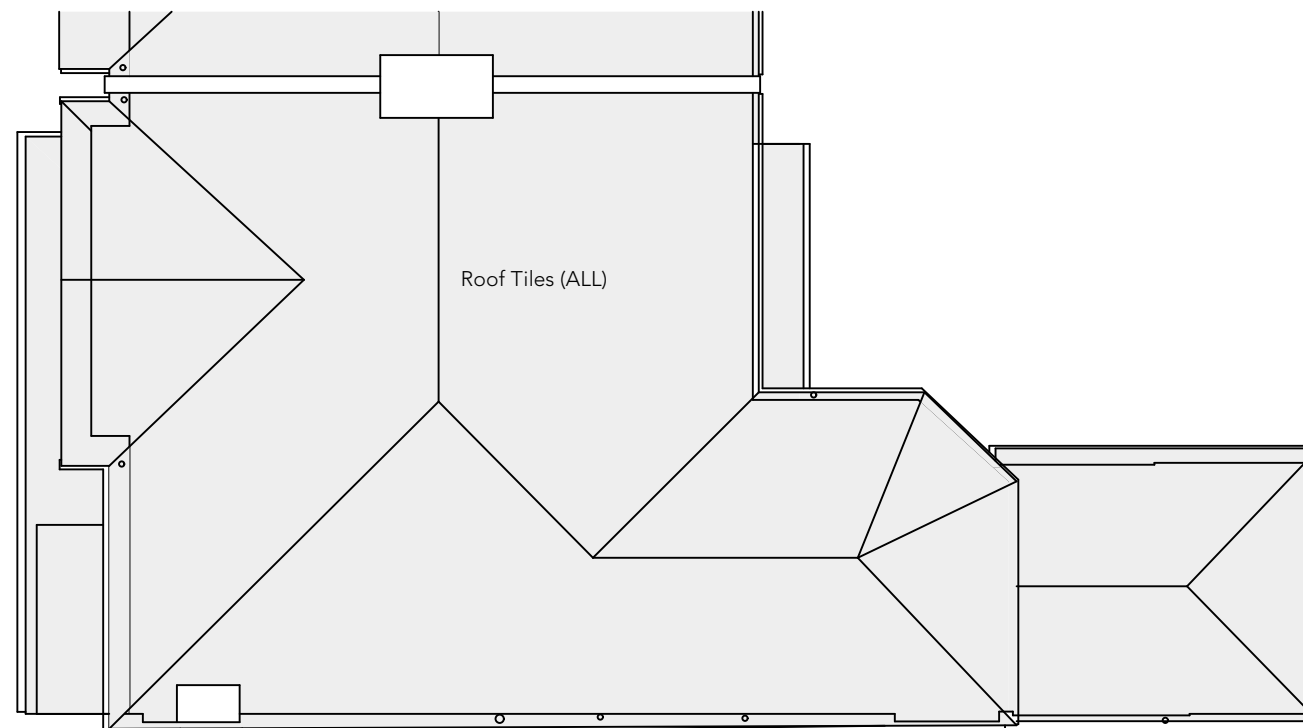

Studio Jake Lai
Studio Jake Lai Limited
6 St Peter's Street
AL1 3LF
www.StudioJL.co.uk

Revisions:
18.10.21 - Pre-App Issue
06.01.22 - Issued for Planning
24.01.22 - Issued for Review

Project:
26 Brookfield Park, NW5 1ER

Client / Employer:
Private Client

Drawing No. + Drawing Title:
011
Existing GAs

Scale: 1:100@ A3 | Date Created: 11.10.2021

Drawn by: SJL | Checked by: SJL

DO NOT SCALE FROM DRAWING, ALL DIMENSIONS TO BE CHECKED ONSITE. REPORT OMISSIONS AND DISCREPANCIES TO THE DESIGNER IMMEDIATELY.