


**1 Proposed Ground Floor Plan**  
Scale: 1:100 @ A3

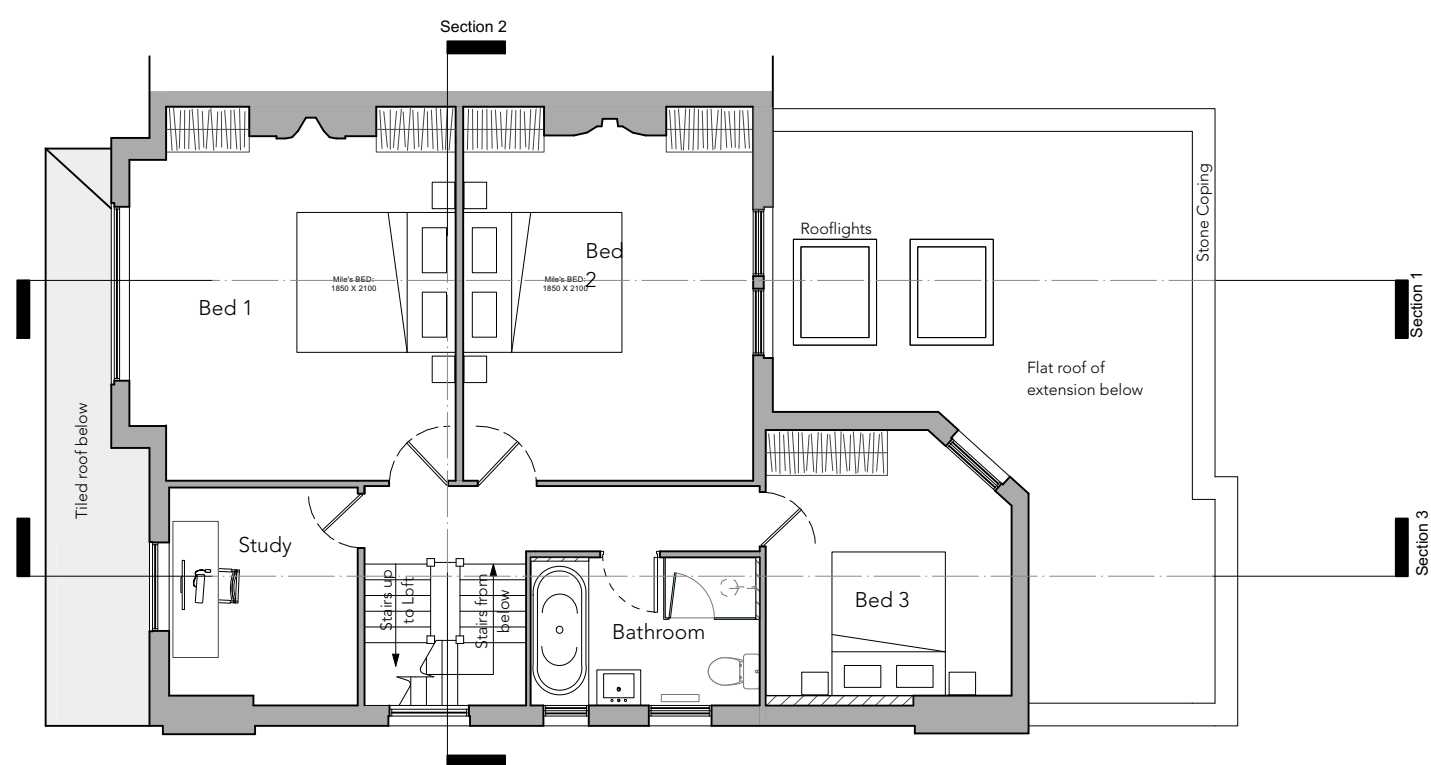

**2 Proposed First Floor Plan**  
Scale: 1:100 @ A3

**Studio Jake Lai** Studio Jake Lai Limited  
6 St Peter's Street  
AL1 3LF  
www.StudioJL.co.uk

Revisions:  
18.10.21 - Pre-App Issue  
06.01.22 - Issued for Planning  
24.01.22 - Issued for Review

Project:  
26 Brookfield Park, NW5 1ER

Client / Employer:  
Private Client

Drawing No. + Drawing Title:  
100  
Proposed GAs

Scale: 1:100@ A3 Date Created: 11.10.2021

Drawn by: SJL Checked by: SJL

DO NOT SCALE FROM DRAWING, ALL DIMENSIONS TO BE CHECKED ONSITE. REPORT OMISSIONS AND DISCREPANCIES TO THE DESIGNER IMMEDIATELY.

