


1 Proposed Roof Plan
Scale: 1:500

3 Proposed Section through Glass Pavilion
Scale: 1:25

Note:
1. Drawing is design intent and to be read inconjunction with other consultant details.
2. Refer to Fire Report for minimum fire requirements.
3. Refer to Acoustic and Sustainability report for minimum respective acoustic and energy performance requirements.
4. Refer to manufacturer's installation guidelines / information for all products prior to installation

Copyright: All rights reserved. This drawing must not be reproduced without permission.
Only the original drawing should be relied upon. Contractors, subcontractors and suppliers must verify all dimensions on site before commencing any work or making any shop drawings.
All shop drawings to be submitted to the architect for comment prior to fabrication.
This drawing is to be read in conjunction with the Architect's specification, bills of quantities / schedules, structural, mechanical & electrical drawings and all discrepancies are to be reported to the architect.
Do not scale from this drawing. Dimensions are in millimetres unless otherwise stated.

revision / date / amendments
C1 / 09/07/20 / - First Issue

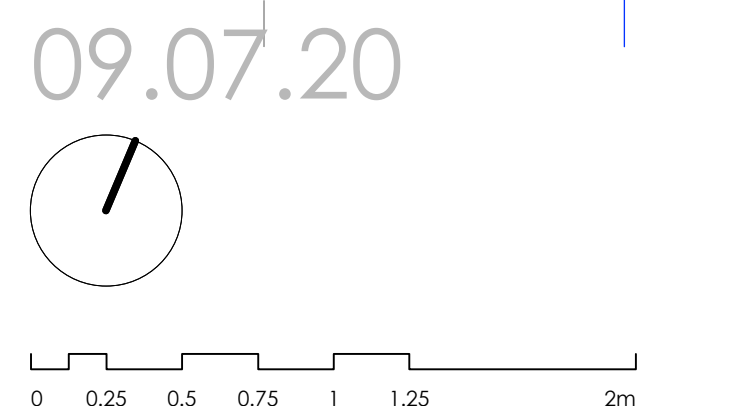

CONSTRUCTION
Archer Humphries Architects
Basement
Central House
142 Central Street
London, United Kingdom
EC1V 8AR
T: +44 (0) 20 7251 8555

project title	KOKO + Hope & Anchor + Bayham Place Camden, London
drawing title	Proposed Glass Pavilion Details 1
drawing number	AAA/ KKC /DET/610
scale	1:25 @A1
date	11.08.17
drawn	FR/PC
checked	DA
revision	C1