





|                          |         |                    |                |            |          |            |       |                                                                                                |
|--------------------------|---------|--------------------|----------------|------------|----------|------------|-------|------------------------------------------------------------------------------------------------|
| FARID<br>KARIM<br>DESIGN | PROJECT | HIGH END JEWELLERS | DRAWING TITLE  | SITE PLAN  | DRAWN    | FK         | NOTES | <br>NORTH |
|                          | ADDRESS | 34 GREVILLE STREET | DRAWING NUMBER | 02-FK-00   | DATE     | 03/02/2022 |       |                                                                                                |
|                          | CLIENT  | PACHA OF LONDON    | SCALE          | A3 - 1:200 | REVISION | 00         |       |                                                                                                |

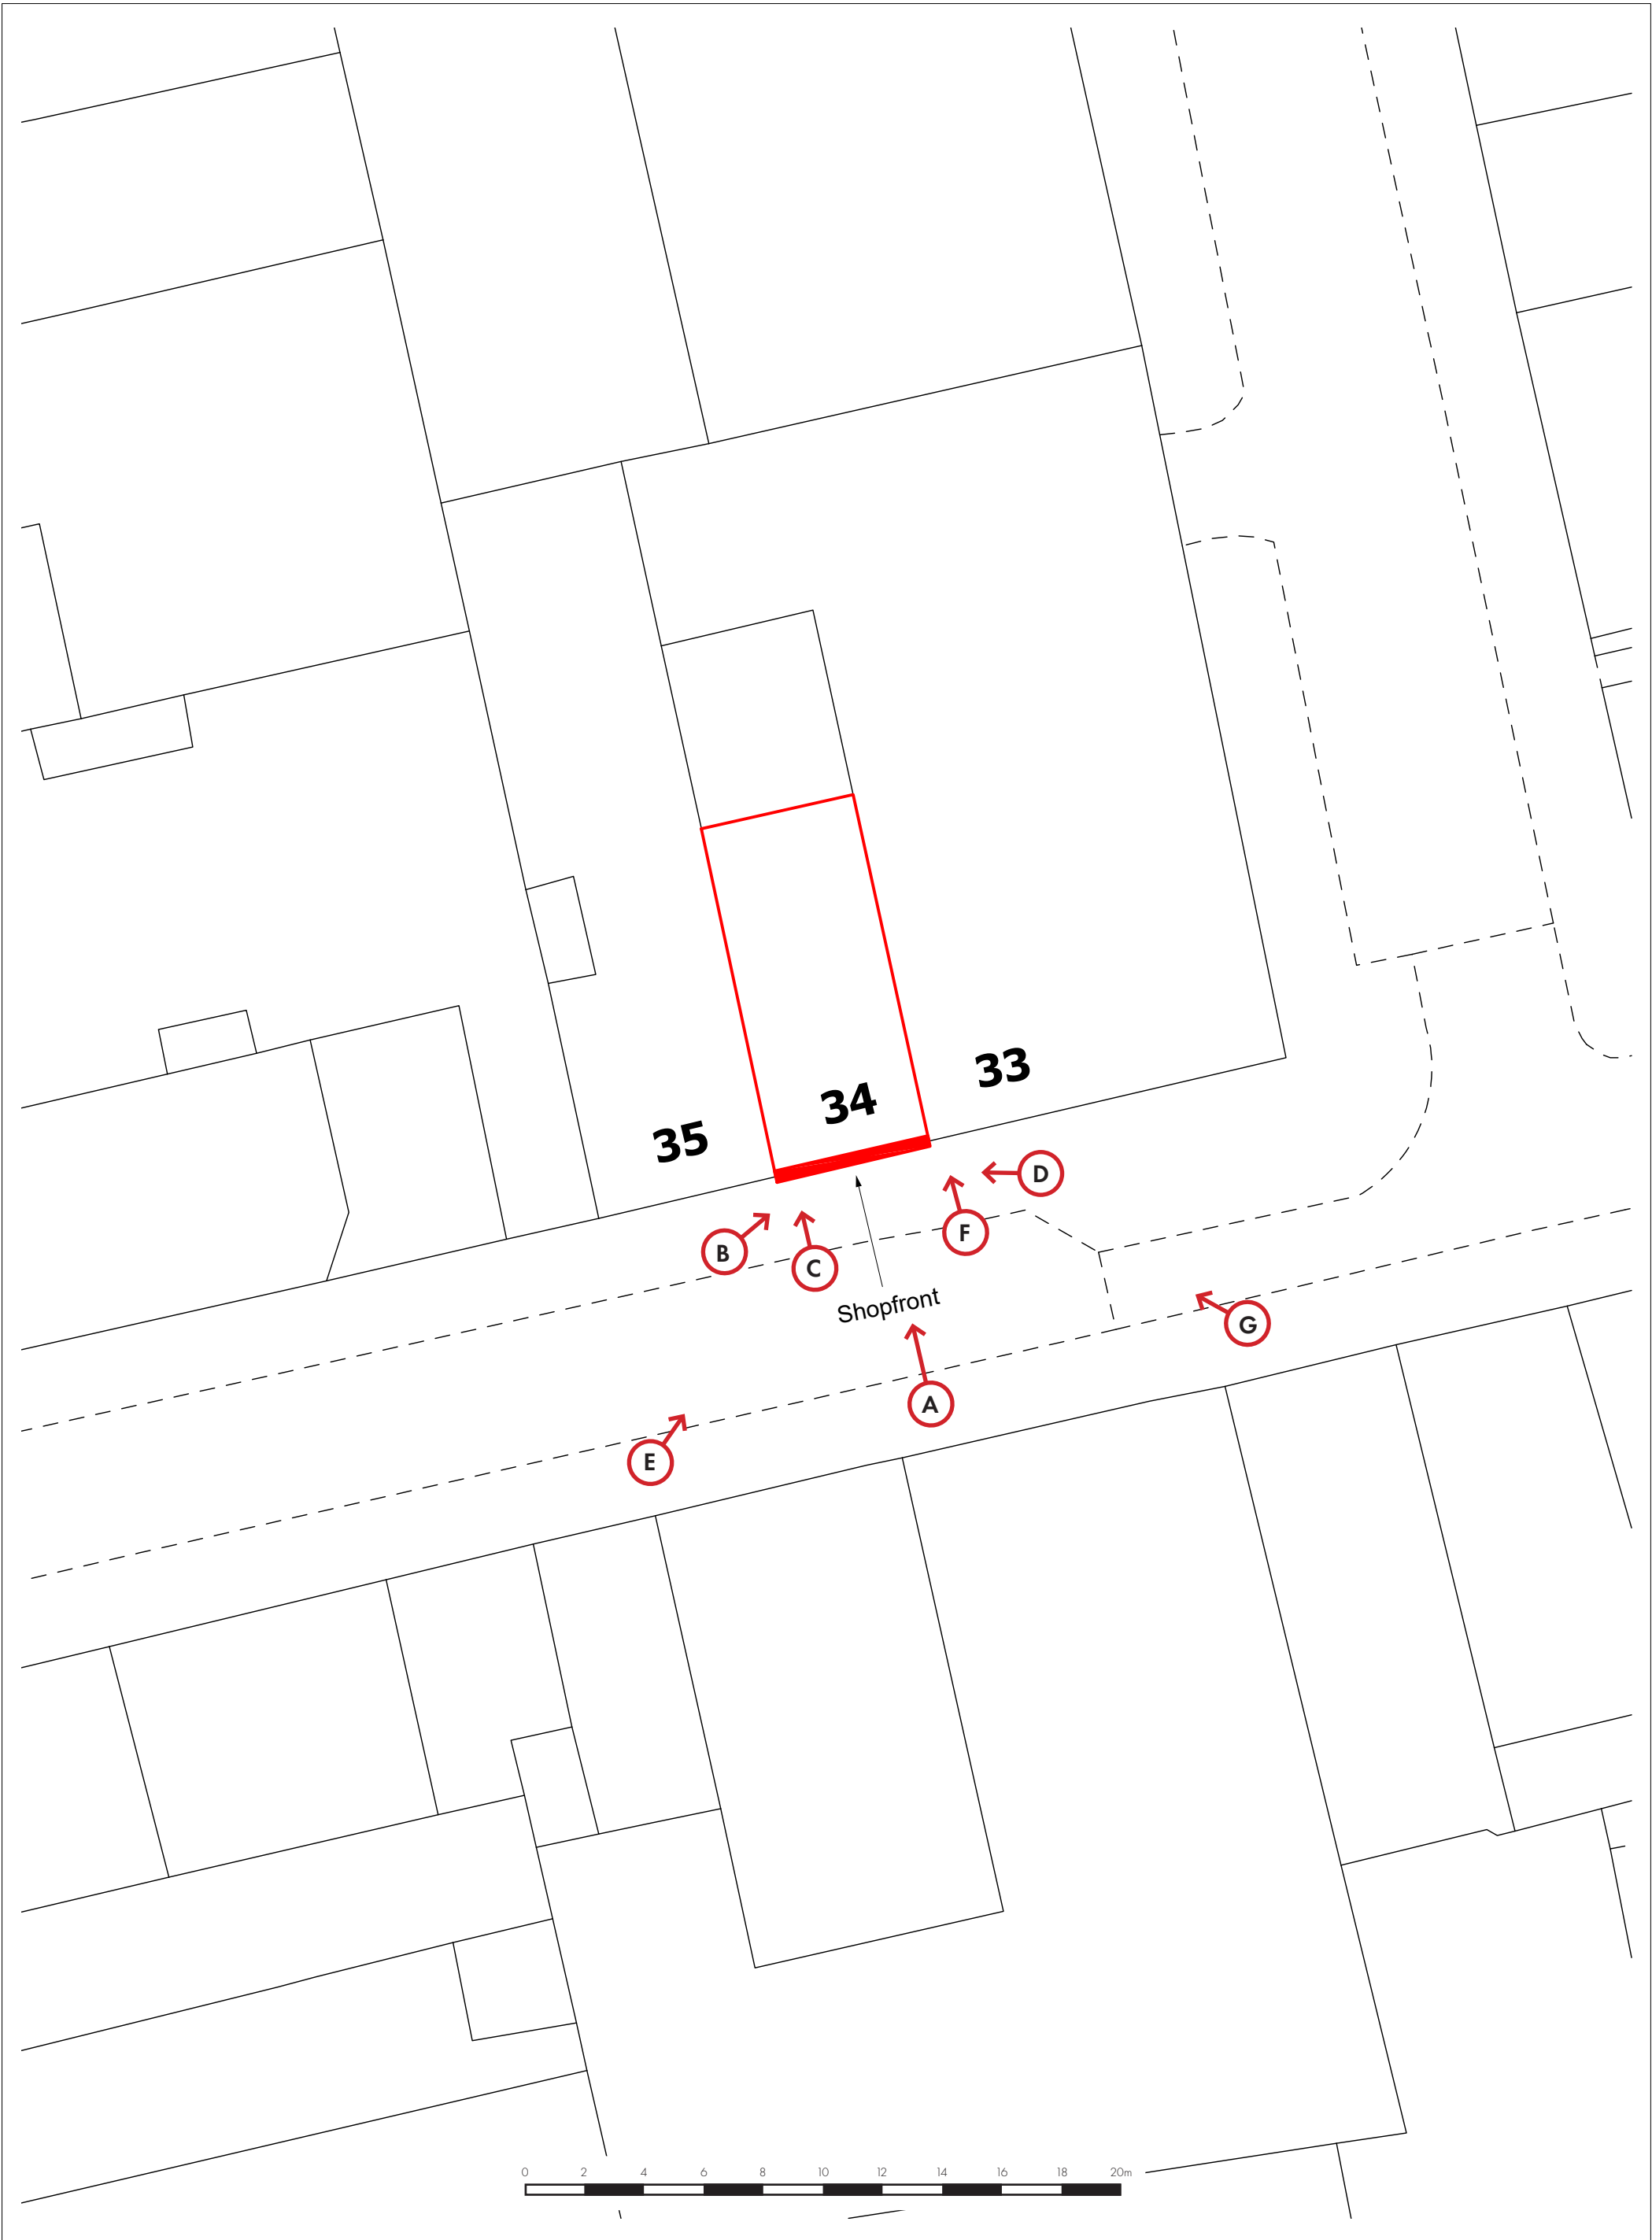




|                          |                                             |         |                    |                |                      |          |            |       |  |
|--------------------------|---------------------------------------------|---------|--------------------|----------------|----------------------|----------|------------|-------|--|
| FARID<br>KARIM<br>DESIGN | faridkarimdesign@gmail.com<br>07816 50 9913 | PROJECT | HIGH END JEWELLERS | DRAWING TITLE  | EXISTING SITE PHOTOS | DRAWN    | FK         | NOTES |  |
|                          |                                             | ADDRESS | 34 GREVILLE STREET | DRAWING NUMBER | 03-FK-00             | DATE     | 03/02/2022 |       |  |
|                          |                                             | CLIENT  | PACHA OF LONDON    | SCALE          | -                    | REVISION | 00         |       |  |
|                          |                                             |         |                    |                |                      |          |            |       |  |



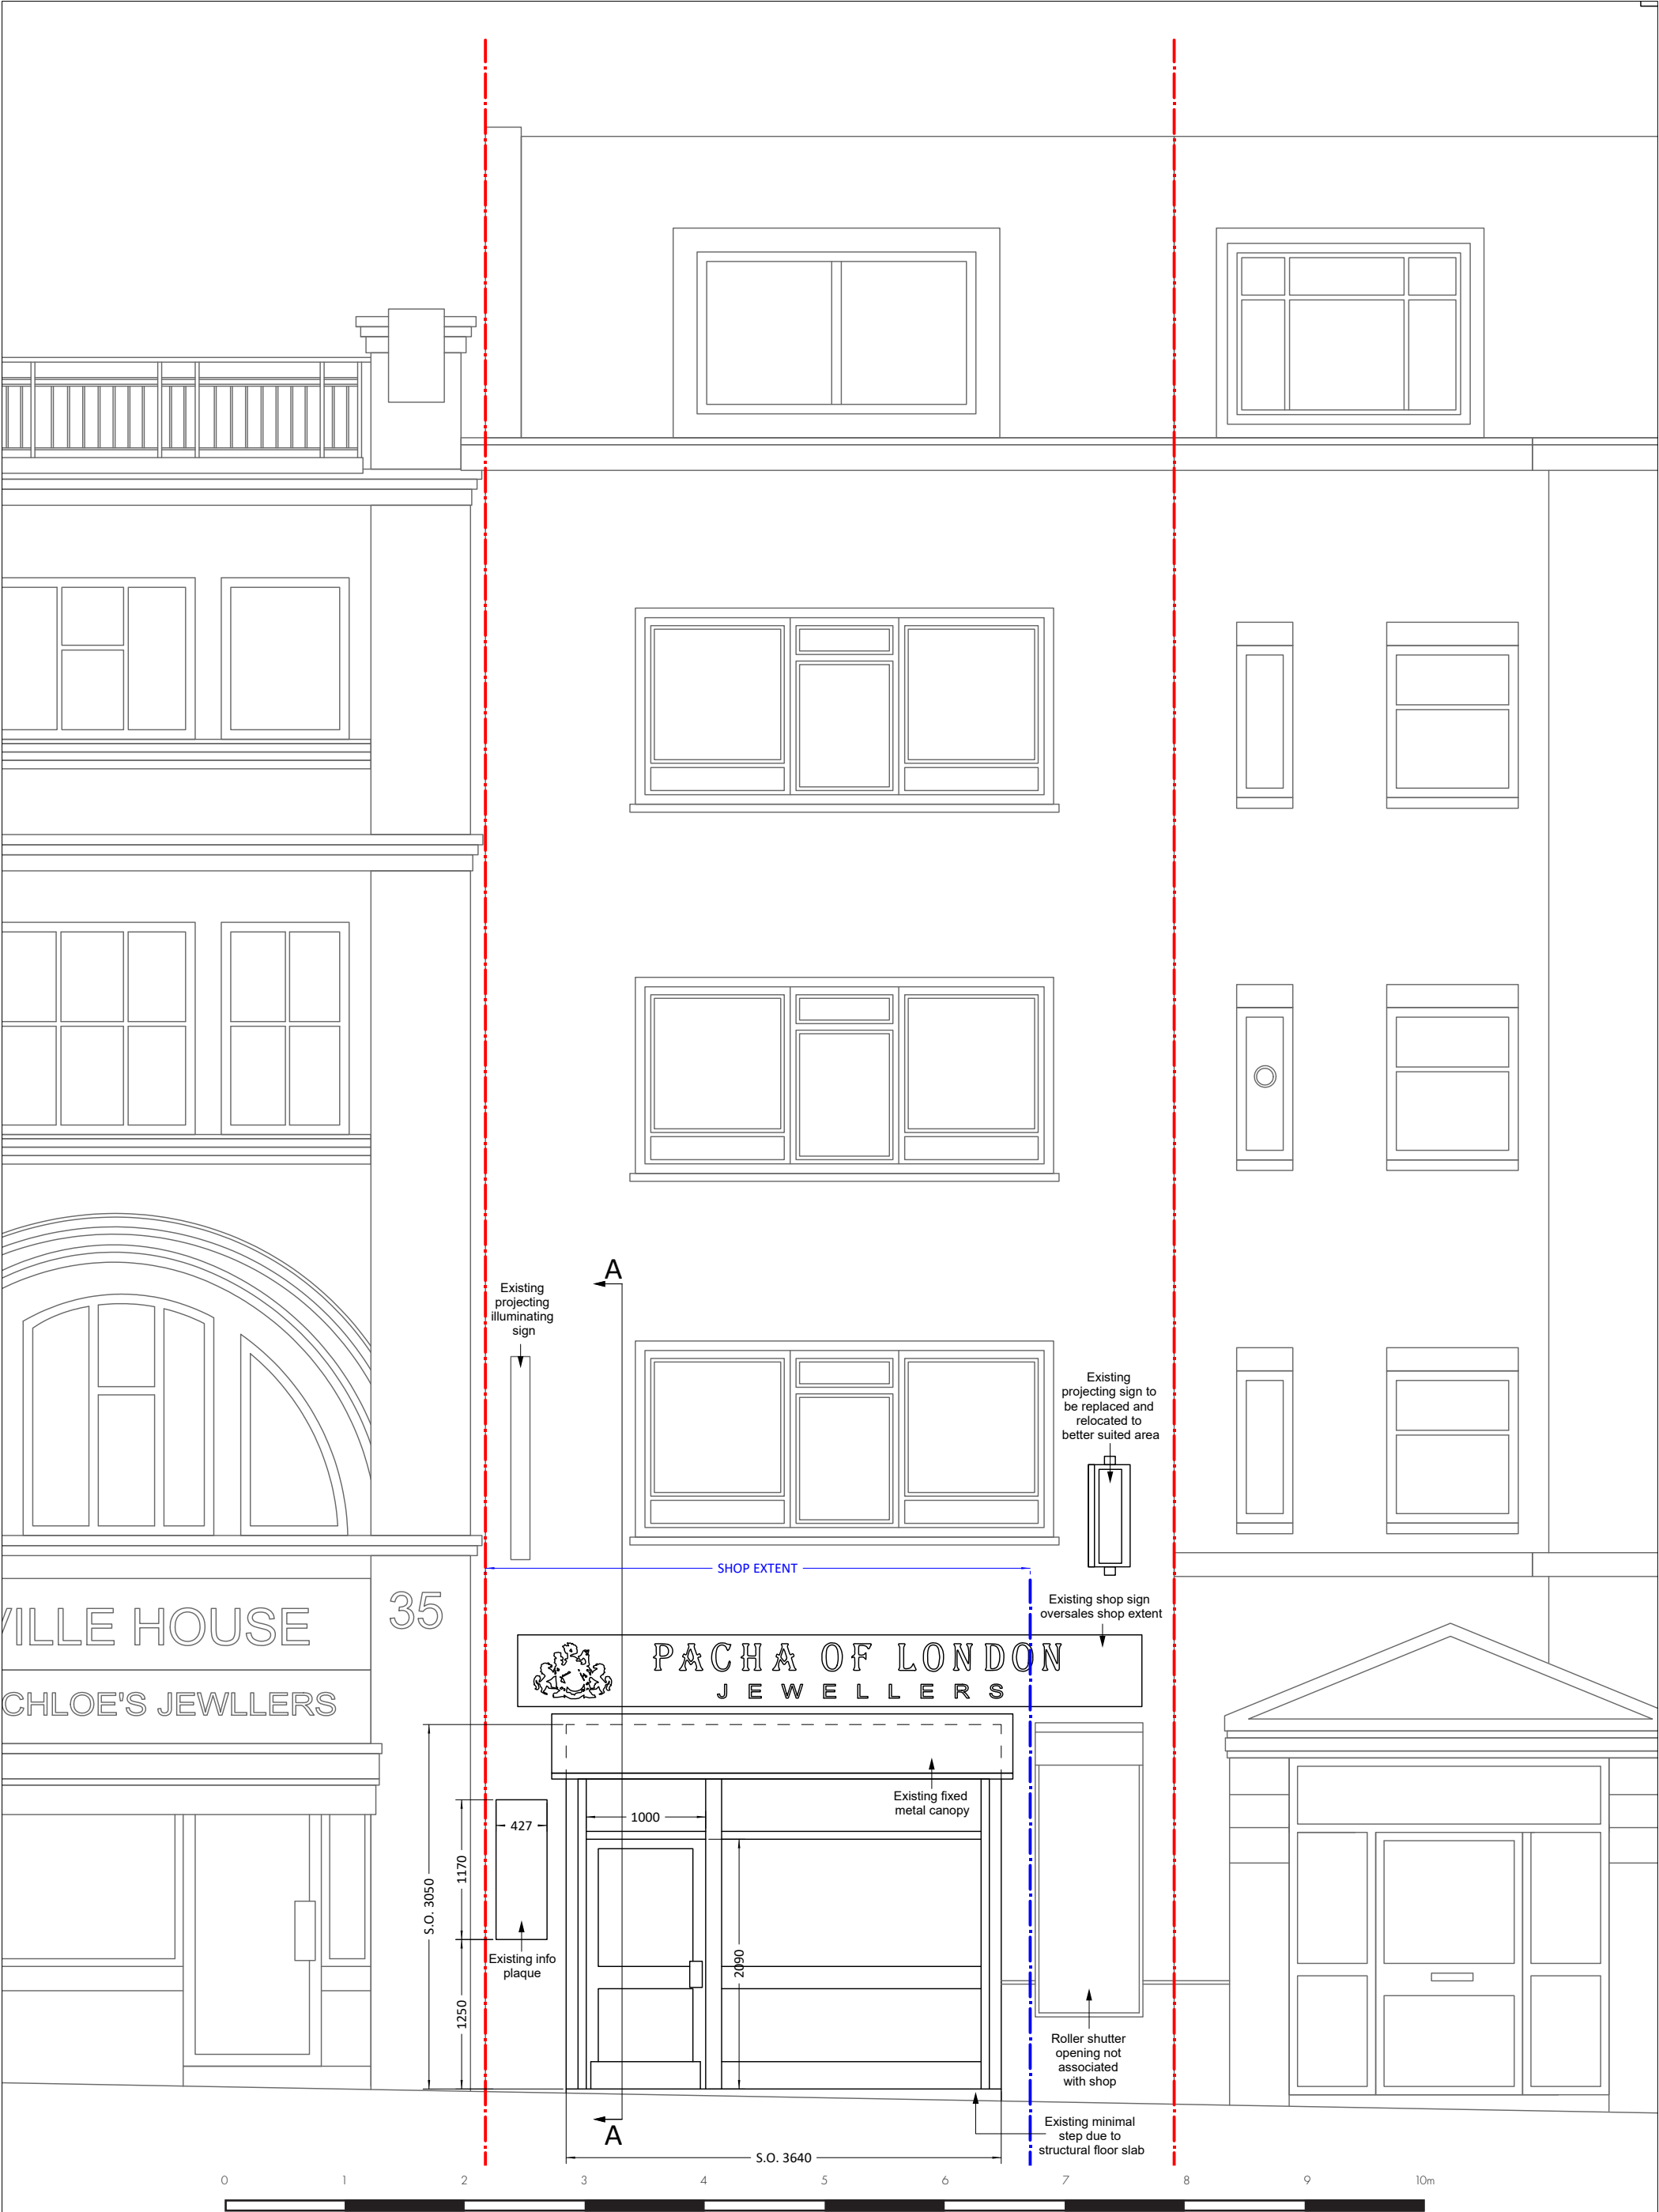

|                                                                                             |         |                    |                |                         |          |            |       |  |
|---------------------------------------------------------------------------------------------|---------|--------------------|----------------|-------------------------|----------|------------|-------|--|
| <div>FARID KARIM DESIGN</div> <div>faridkarimdesign@gmail.com</div> <div>07816 560913</div> | PROJECT | HIGH END JEWELLERS | DRAWING TITLE  | EXISTING SHOP ELEVATION | DRAWN    | FK         | NOTES |  |
|                                                                                             | ADDRESS | 34 GREVILLE STREET | DRAWING NUMBER | 04-FK-00                | DATE     | 03/02/2022 |       |  |
|                                                                                             | CLIENT  | PACHA OF LONDON    | SCALE          | A3 - 1:50               | REVISION | 00         |       |  |

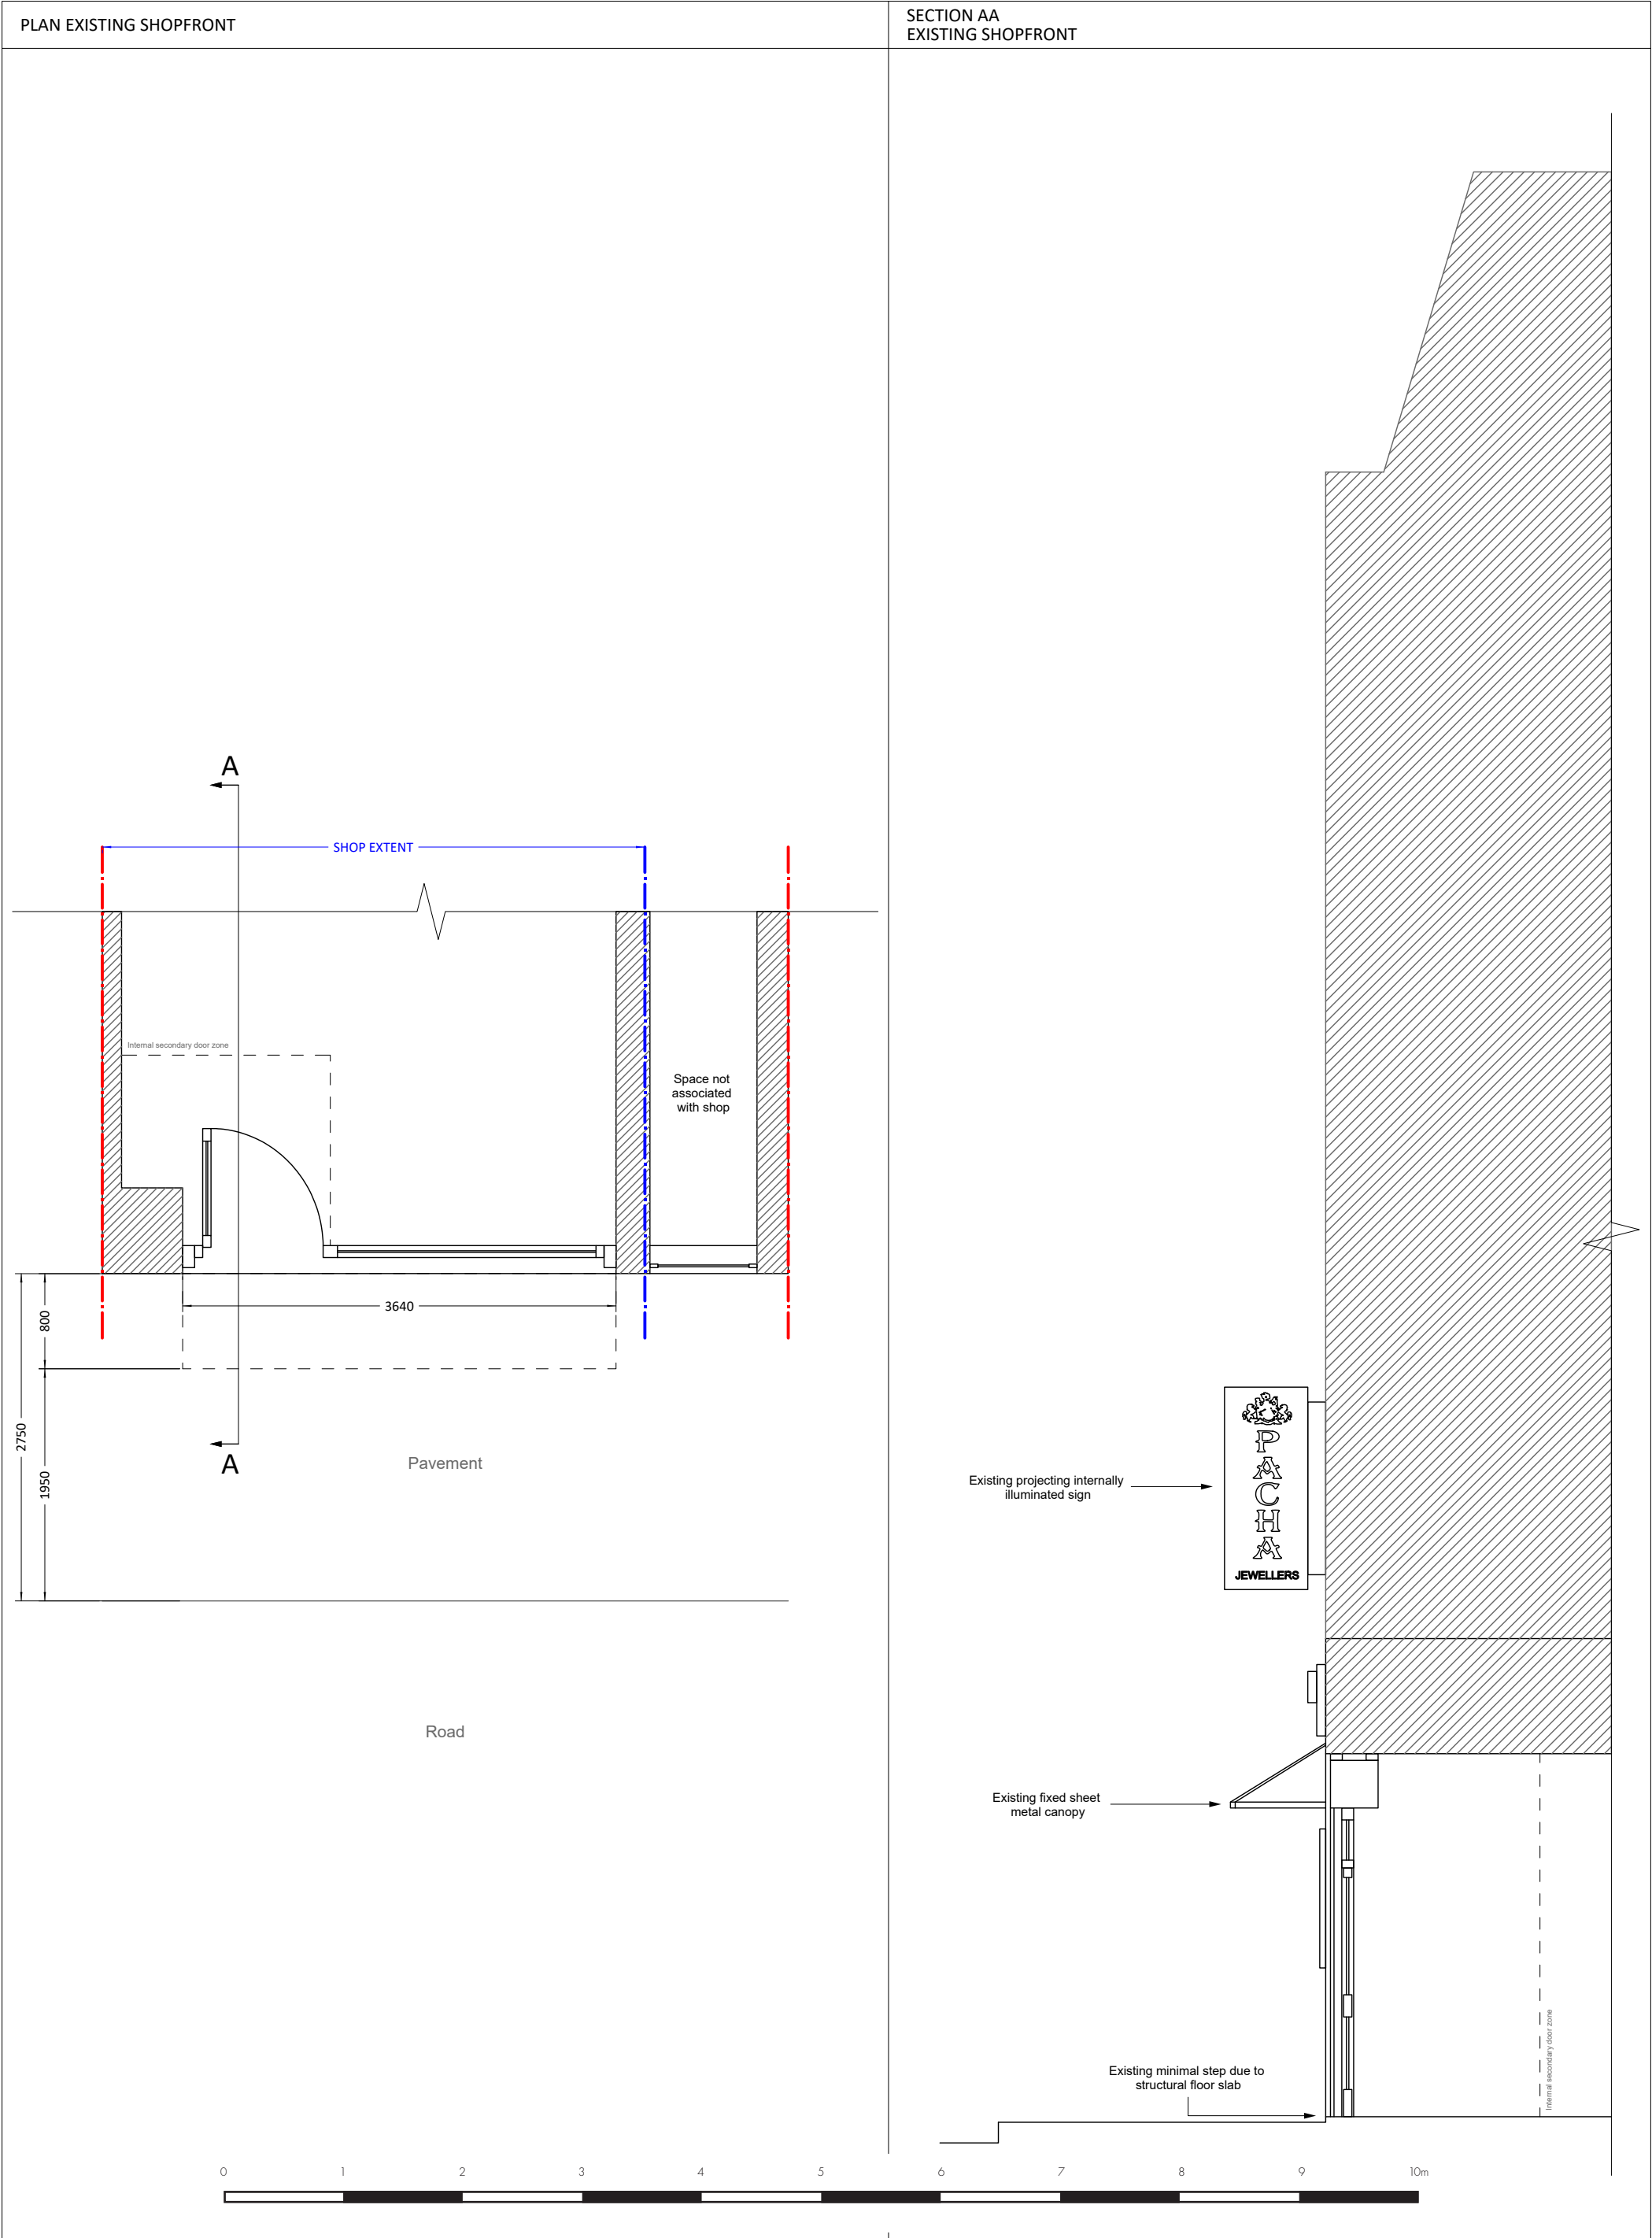

|                          |         |                    |                |                                 |          |            |       |           |
|--------------------------|---------|--------------------|----------------|---------------------------------|----------|------------|-------|-----------|
| FARID<br>KARIM<br>DESIGN | PROJECT | HIGH END JEWELLERS | DRAWING TITLE  | EXISTING SHOP<br>PLAN + SECTION | DRAWN    | FK         | NOTES | <br>NORTH |
|                          | ADDRESS | 34 GREVILLE STREET | DRAWING NUMBER | 06-FK-00                        | DATE     | 03/02/2022 |       |           |
|                          | CLIENT  | PACHA OF LONDON    | SCALE          | A3 - 1:50                       | REVISION | 00         |       |           |