




FIFTH FLOOR PLAN

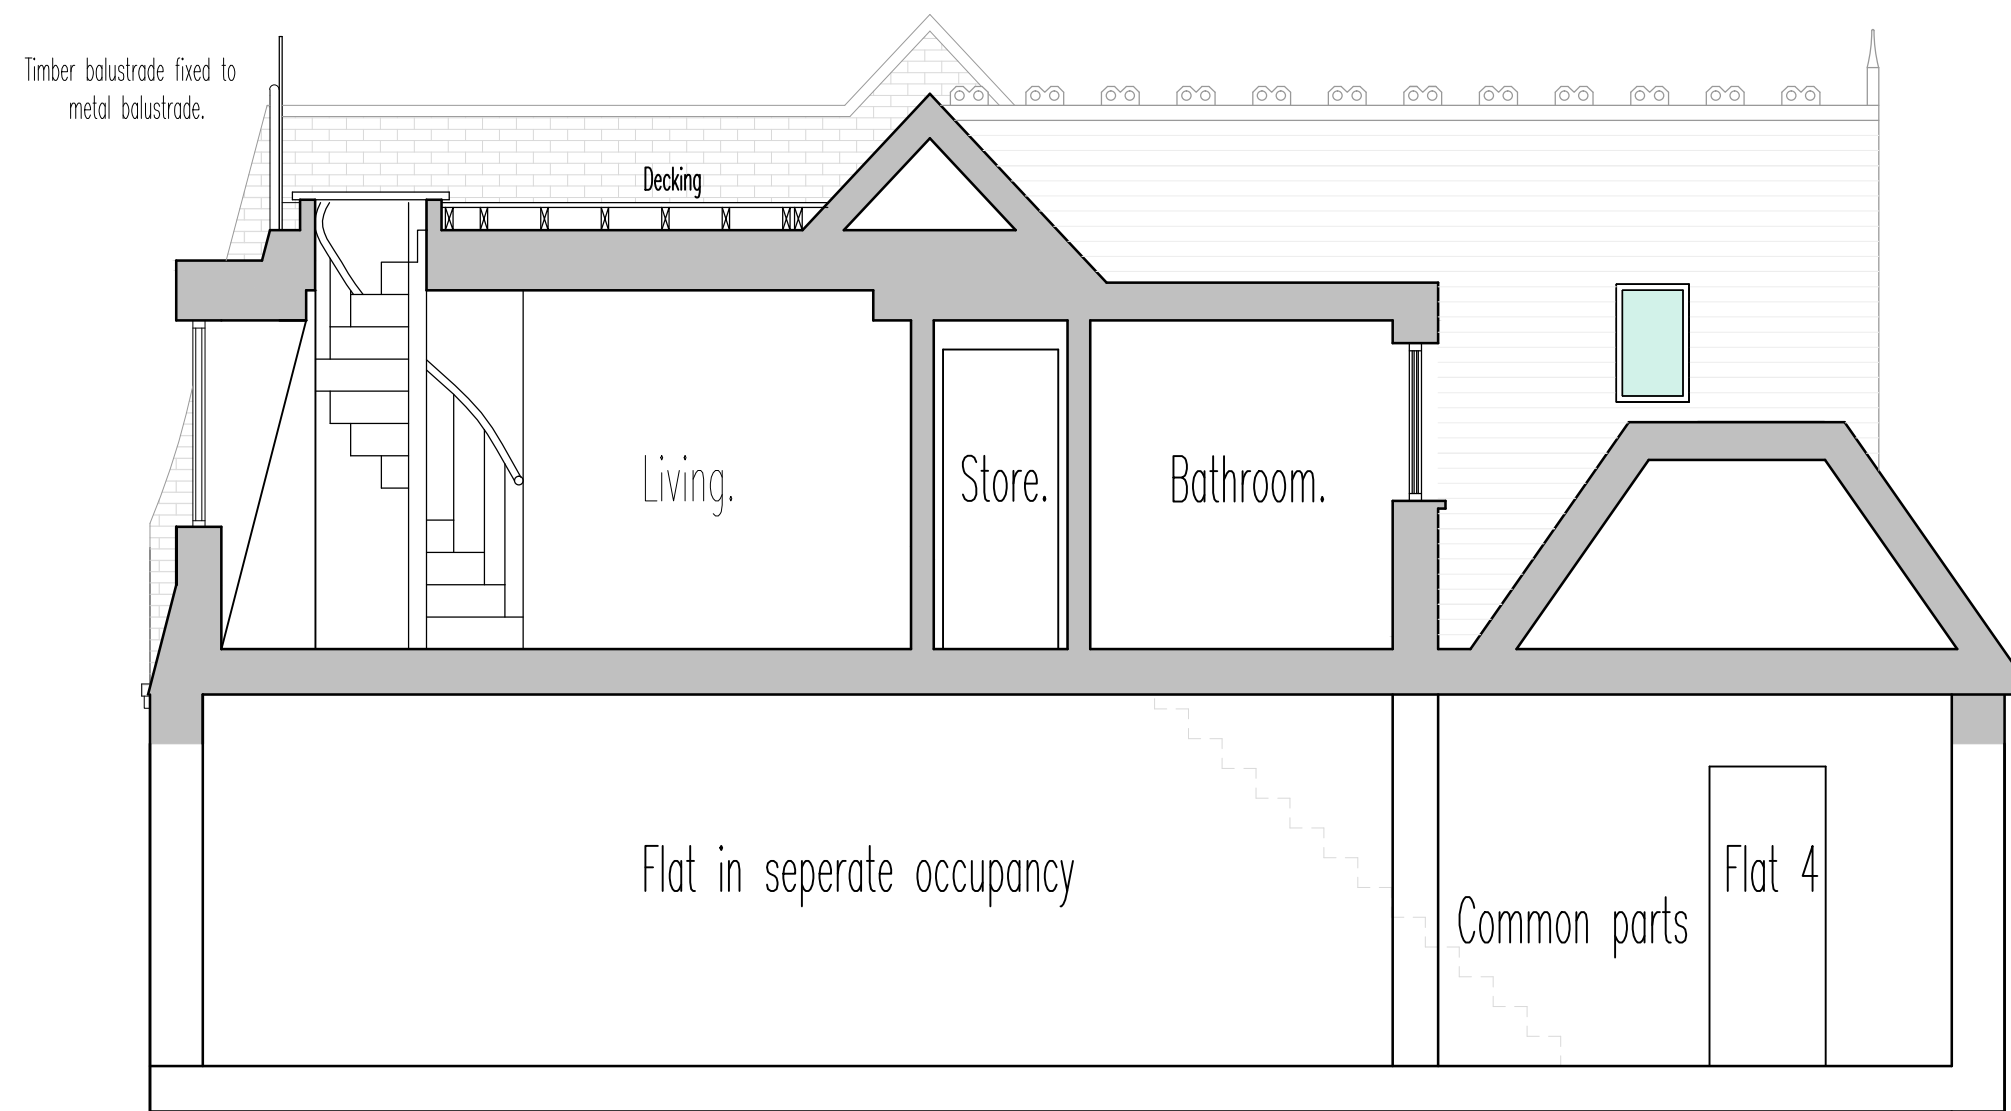


SECTION A-A

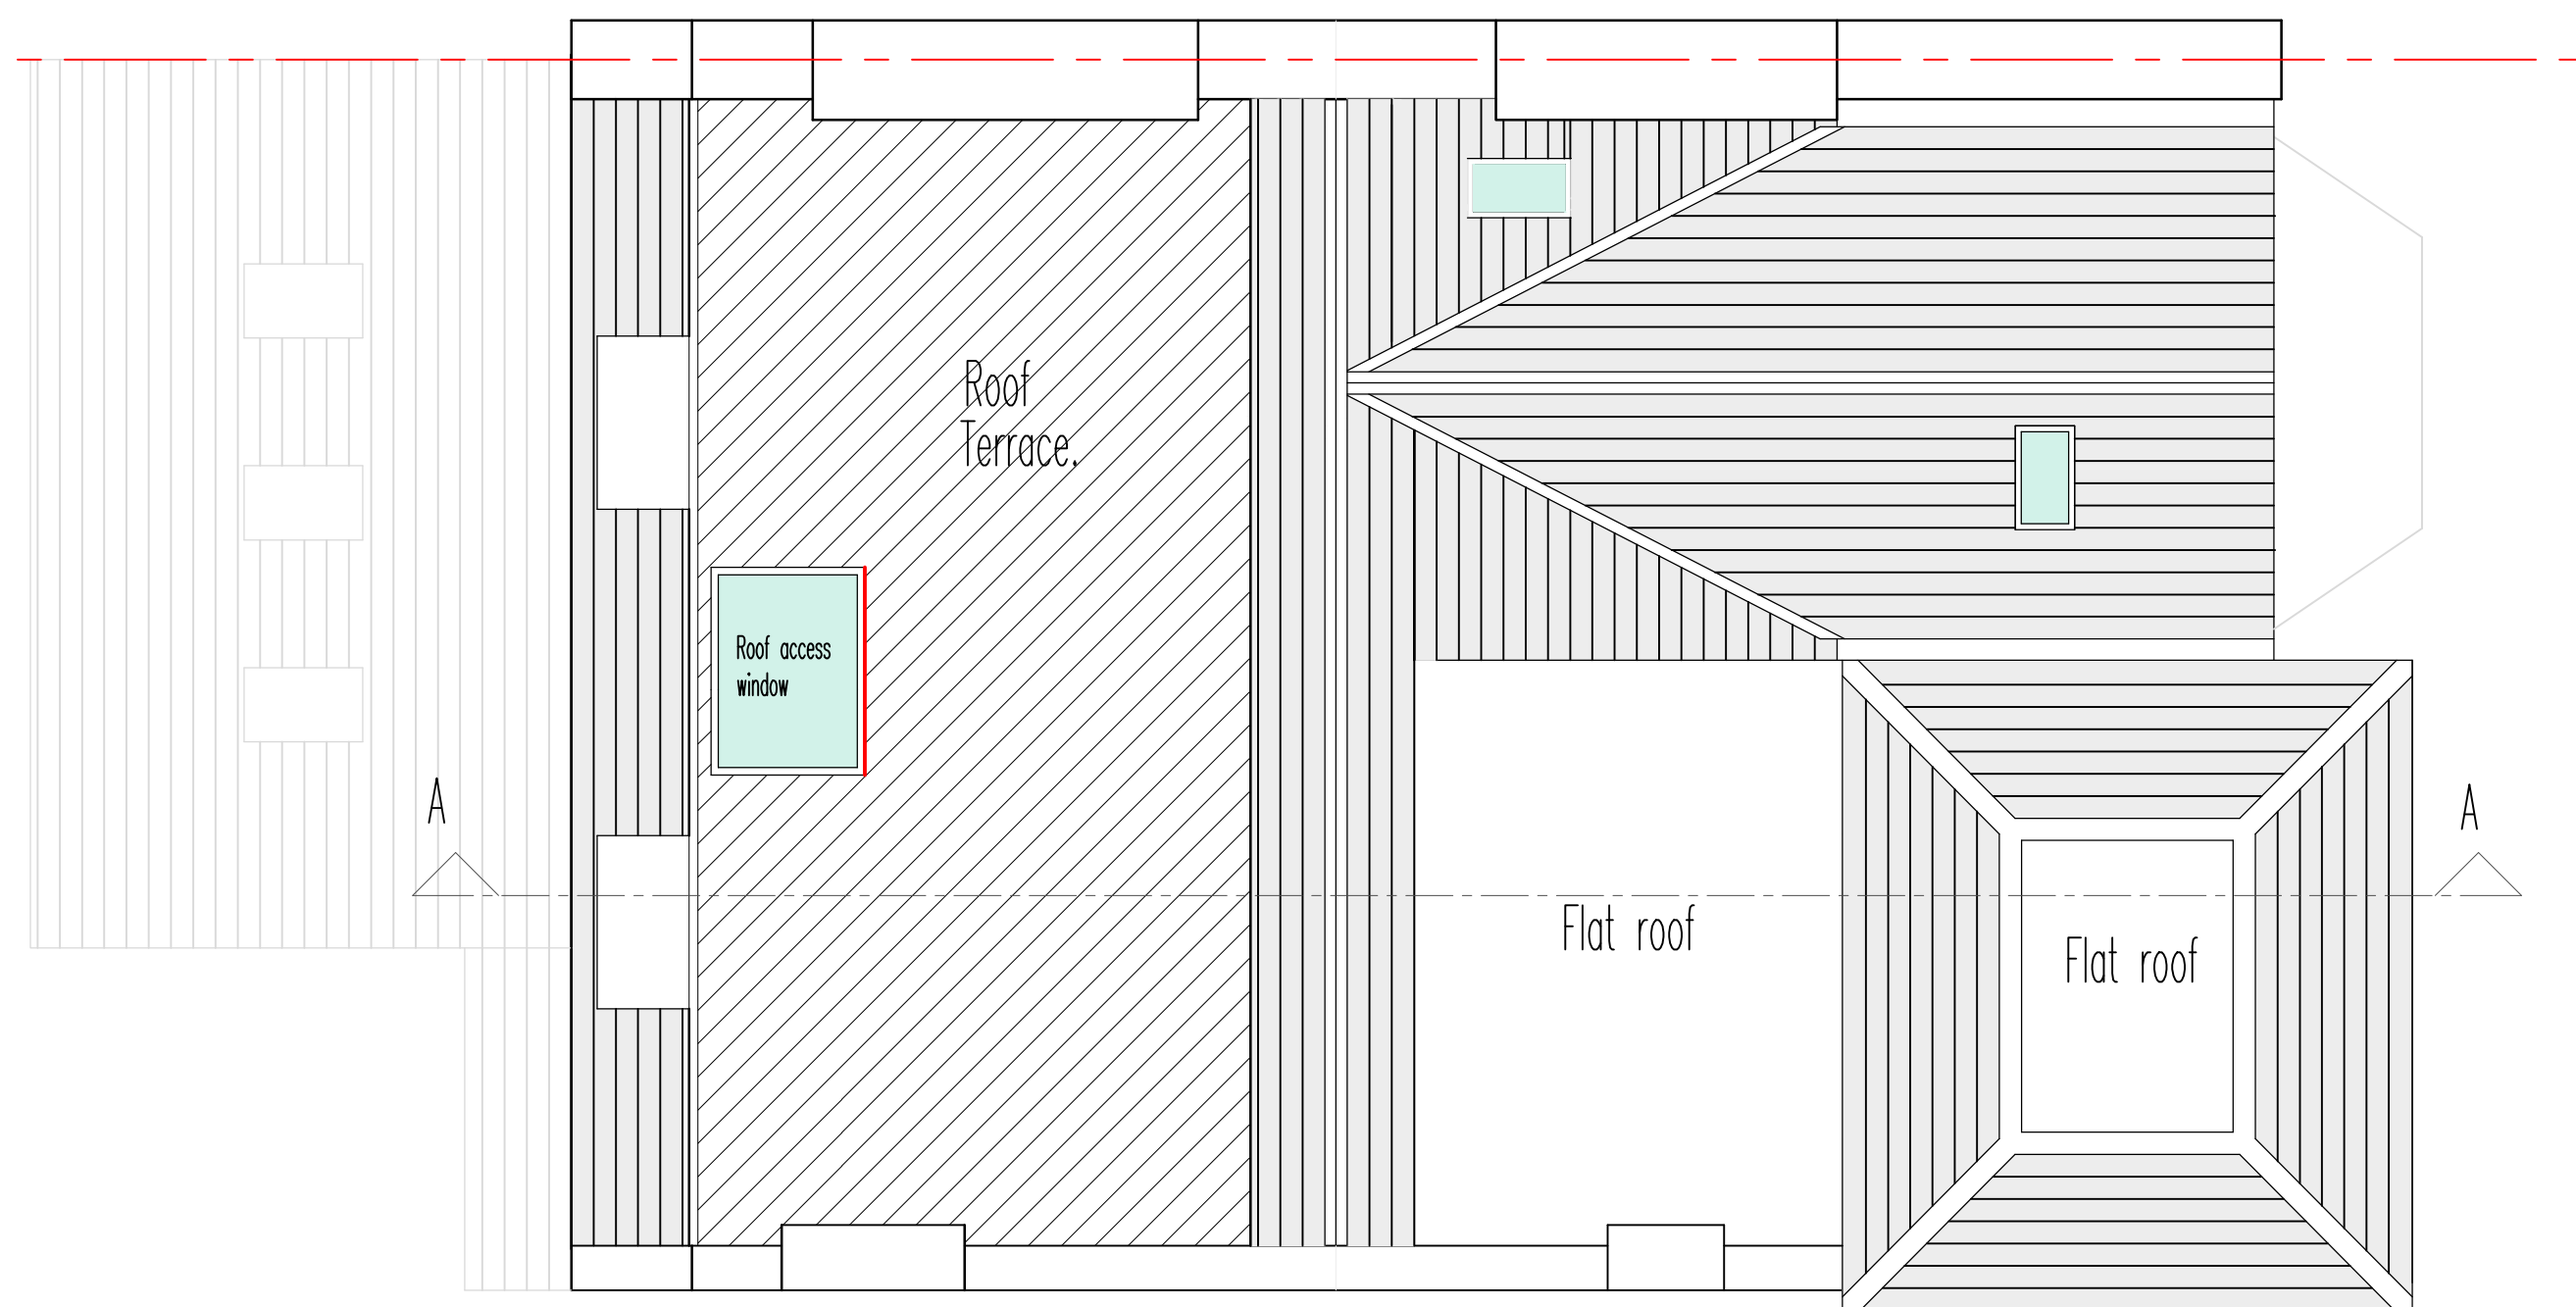


ROOF PLAN

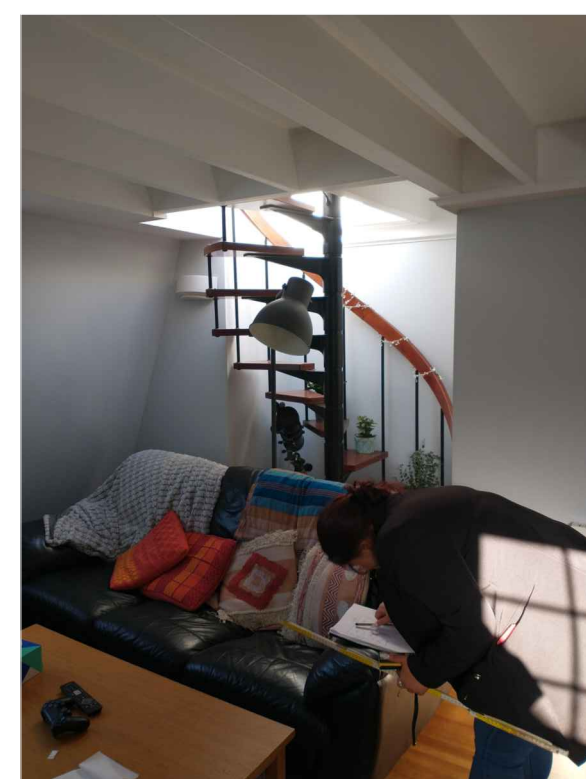


ROOF TERRACE ACCESS

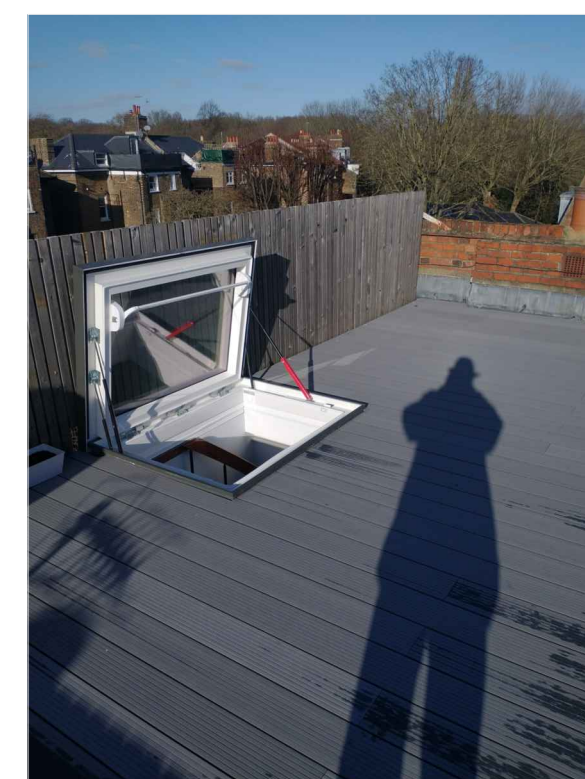

ROOF TERRACE LOOKING NORTH

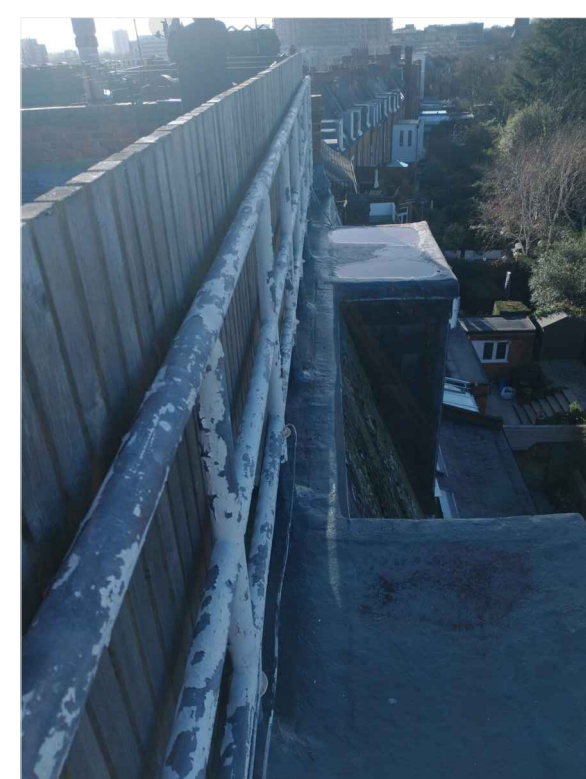

METAL AND TIMBER BALUSTRADE

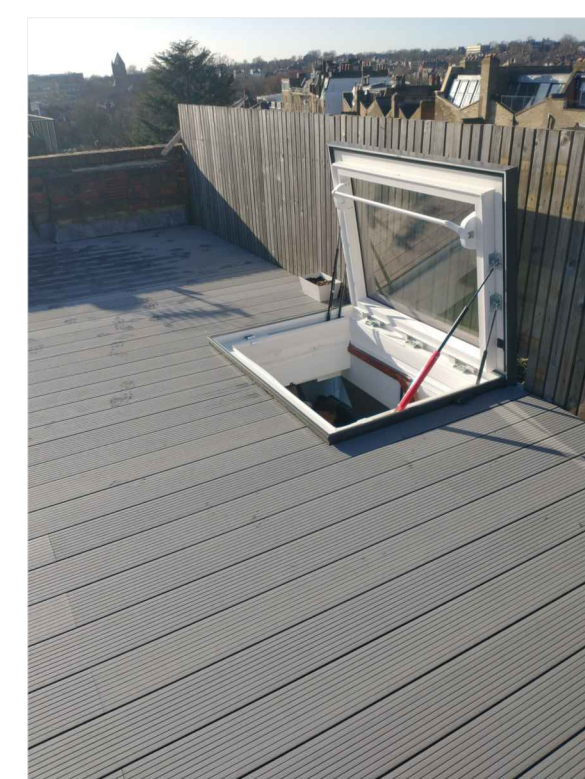


ROOF TERRACE LOOKING SOUTH

notes

Any discrepancies in dimensions or detail to be reported to the architect immediately.
This drawing is to be read in conjunction with all relevant architectural, structural and services drawings.

This drawing remains the copyright of Robert Savage Associates and may not be copied or used without their prior consent

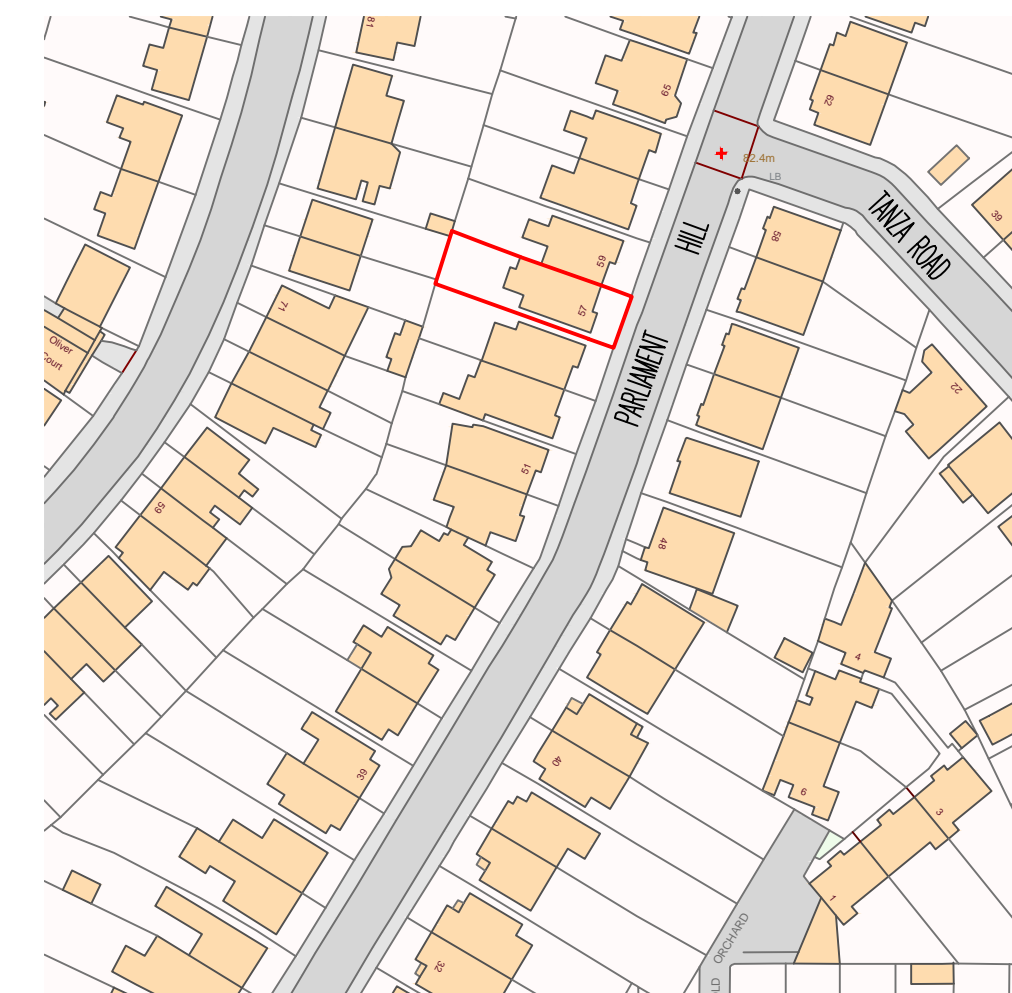

Location plan @ 1:1250

FOR PLANNING PURPOSES ONLY

revisions

client

CHRIS PITCHFORD

project

FLAT 4, 57 PARLIAMENT HILL
NW3 2TB

title

4th FLOOR & ROOF PLANS, SECTION A_A
PHOTOGRAPHS & LOCATION PLAN @ 1:1250

scale

1:50 @ A1

date

JAN 2022

drg. no.

10636/TP/01

Robert Savage & Associates
architects designers structural engineers

11 Eton Garages, Lancaster Grove,
Belsize Park, London NW3 4PE Telephone: 020 7433 3561
Facsimile: 020 7433 3716

