



notes

Any discrepancies in dimensions or detail to be reported to the architect immediately. This drawing is to be read in conjunction with all relevant architectural, structural and services drawings.

This drawing remains the copyright of Robert Savage Associates and may not be copied or used without their prior consent

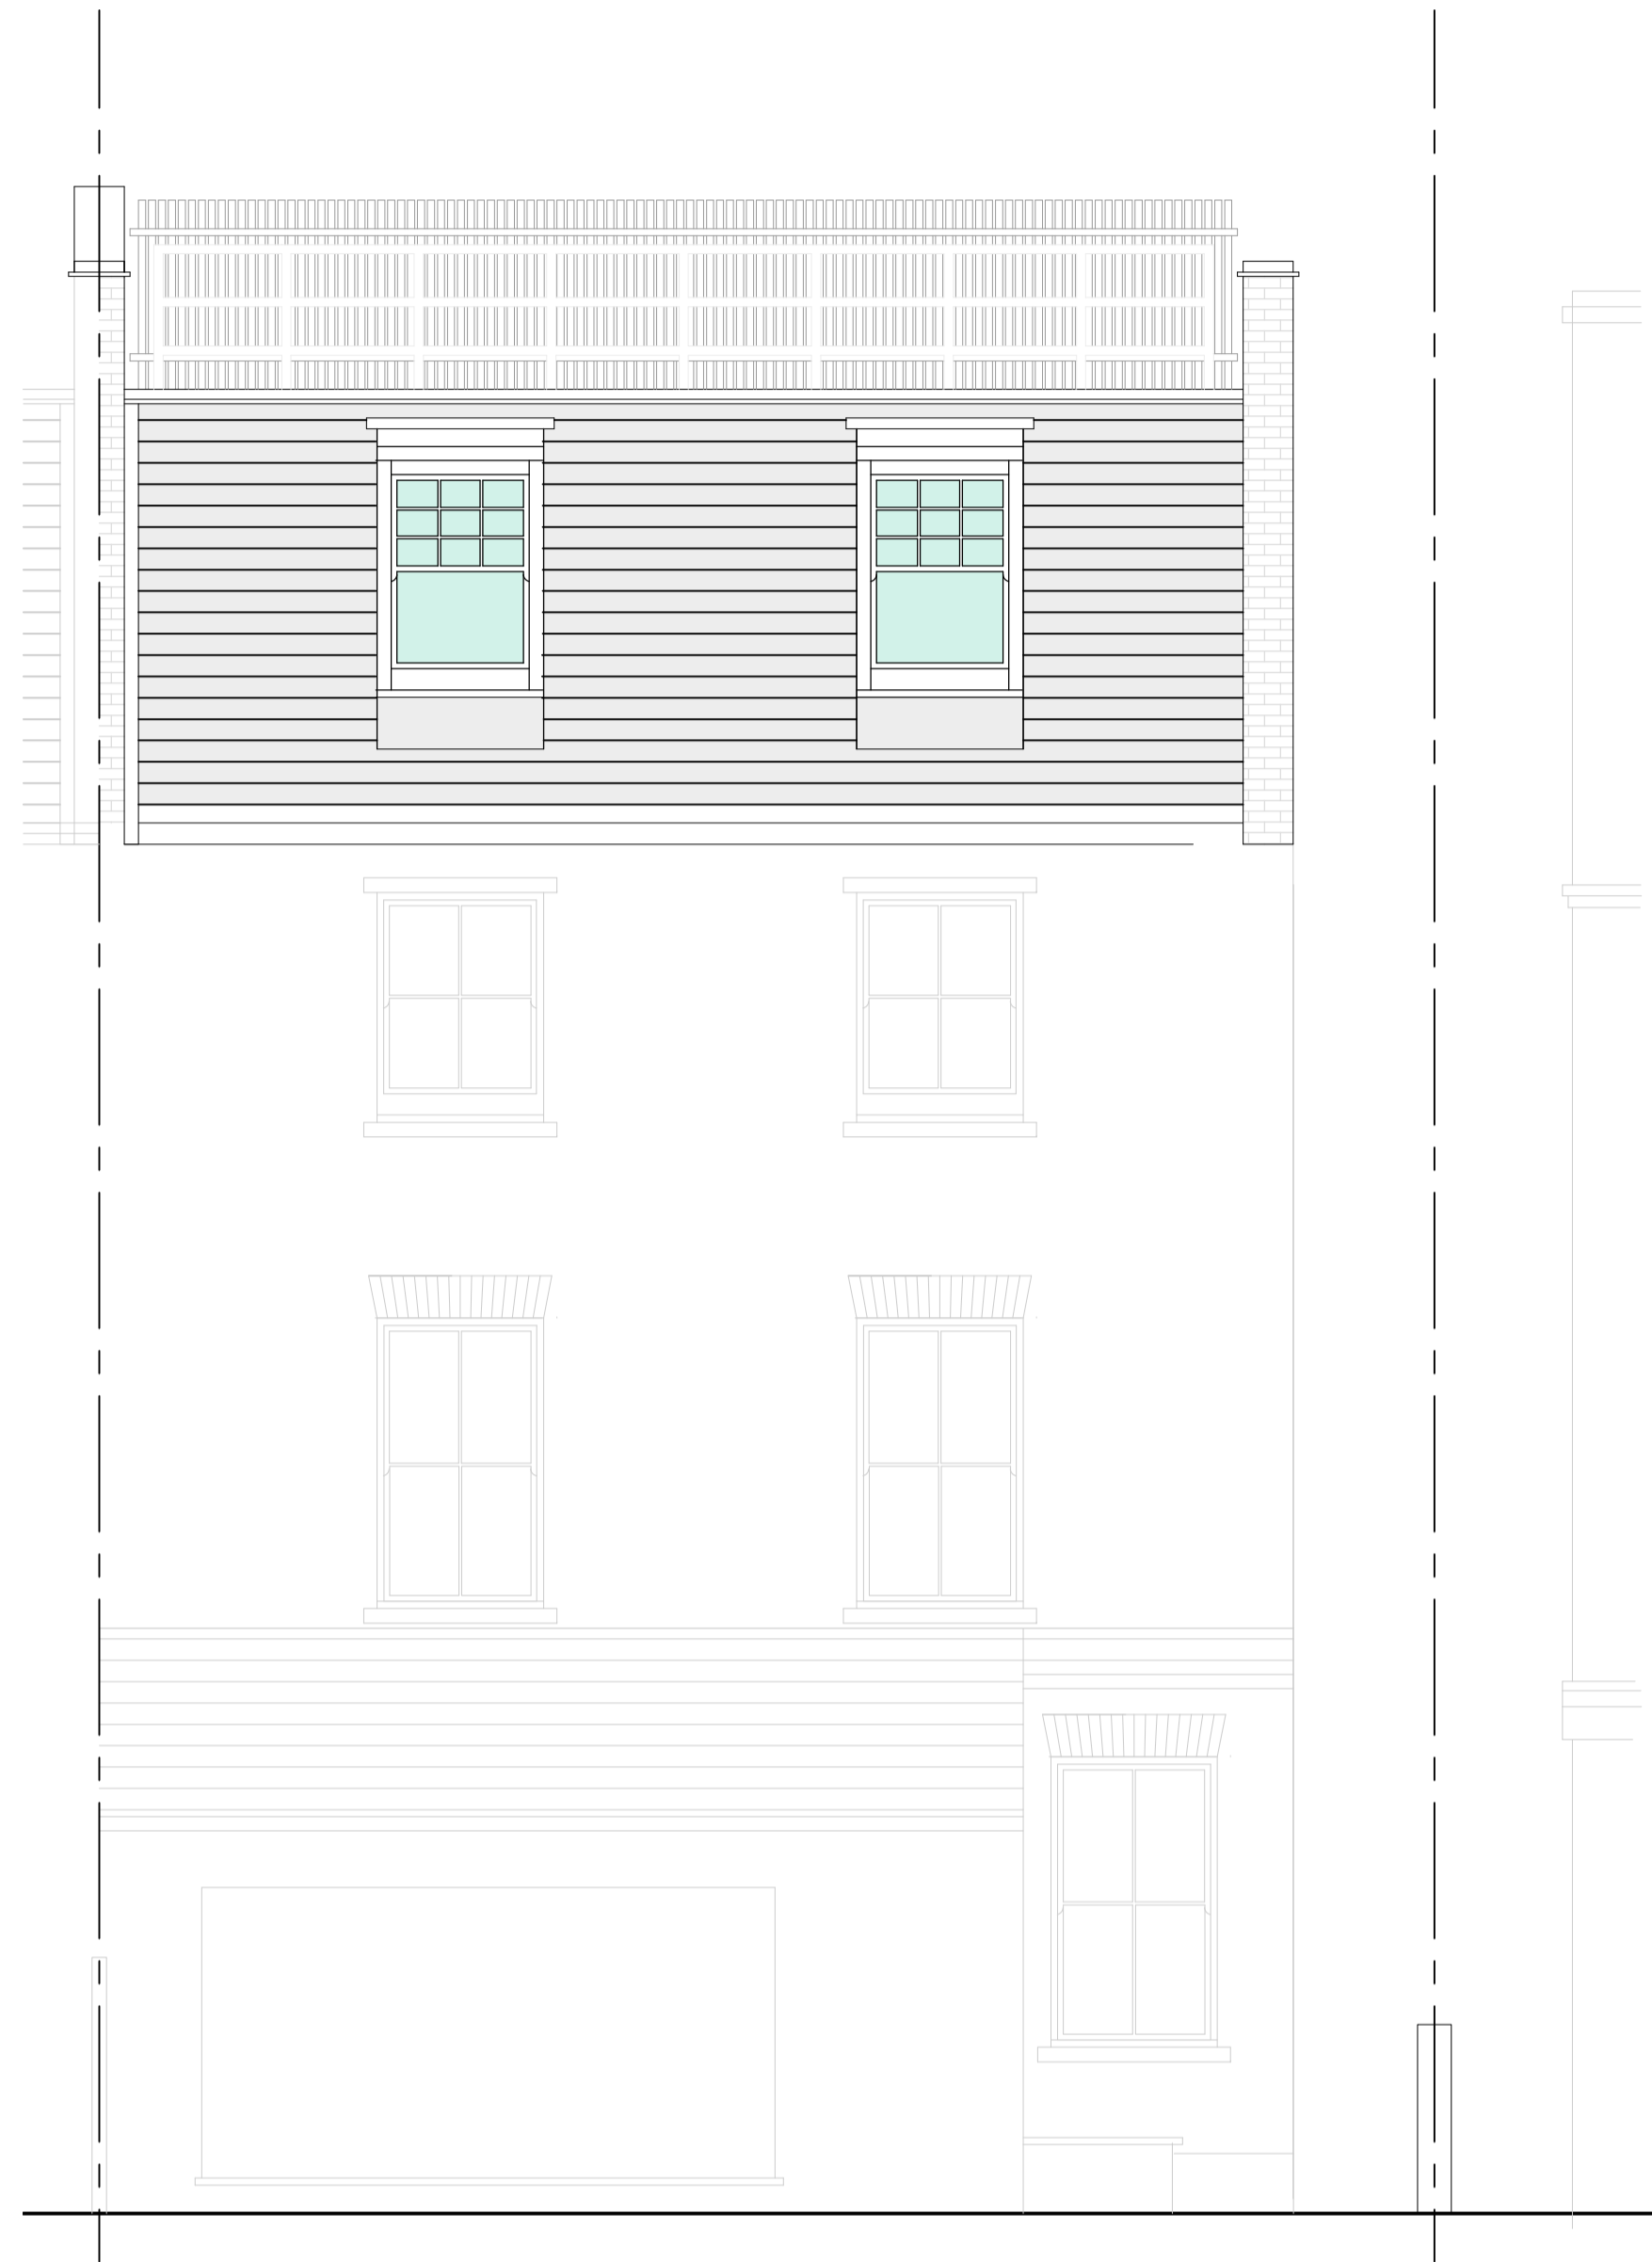

REAR ELEVATION

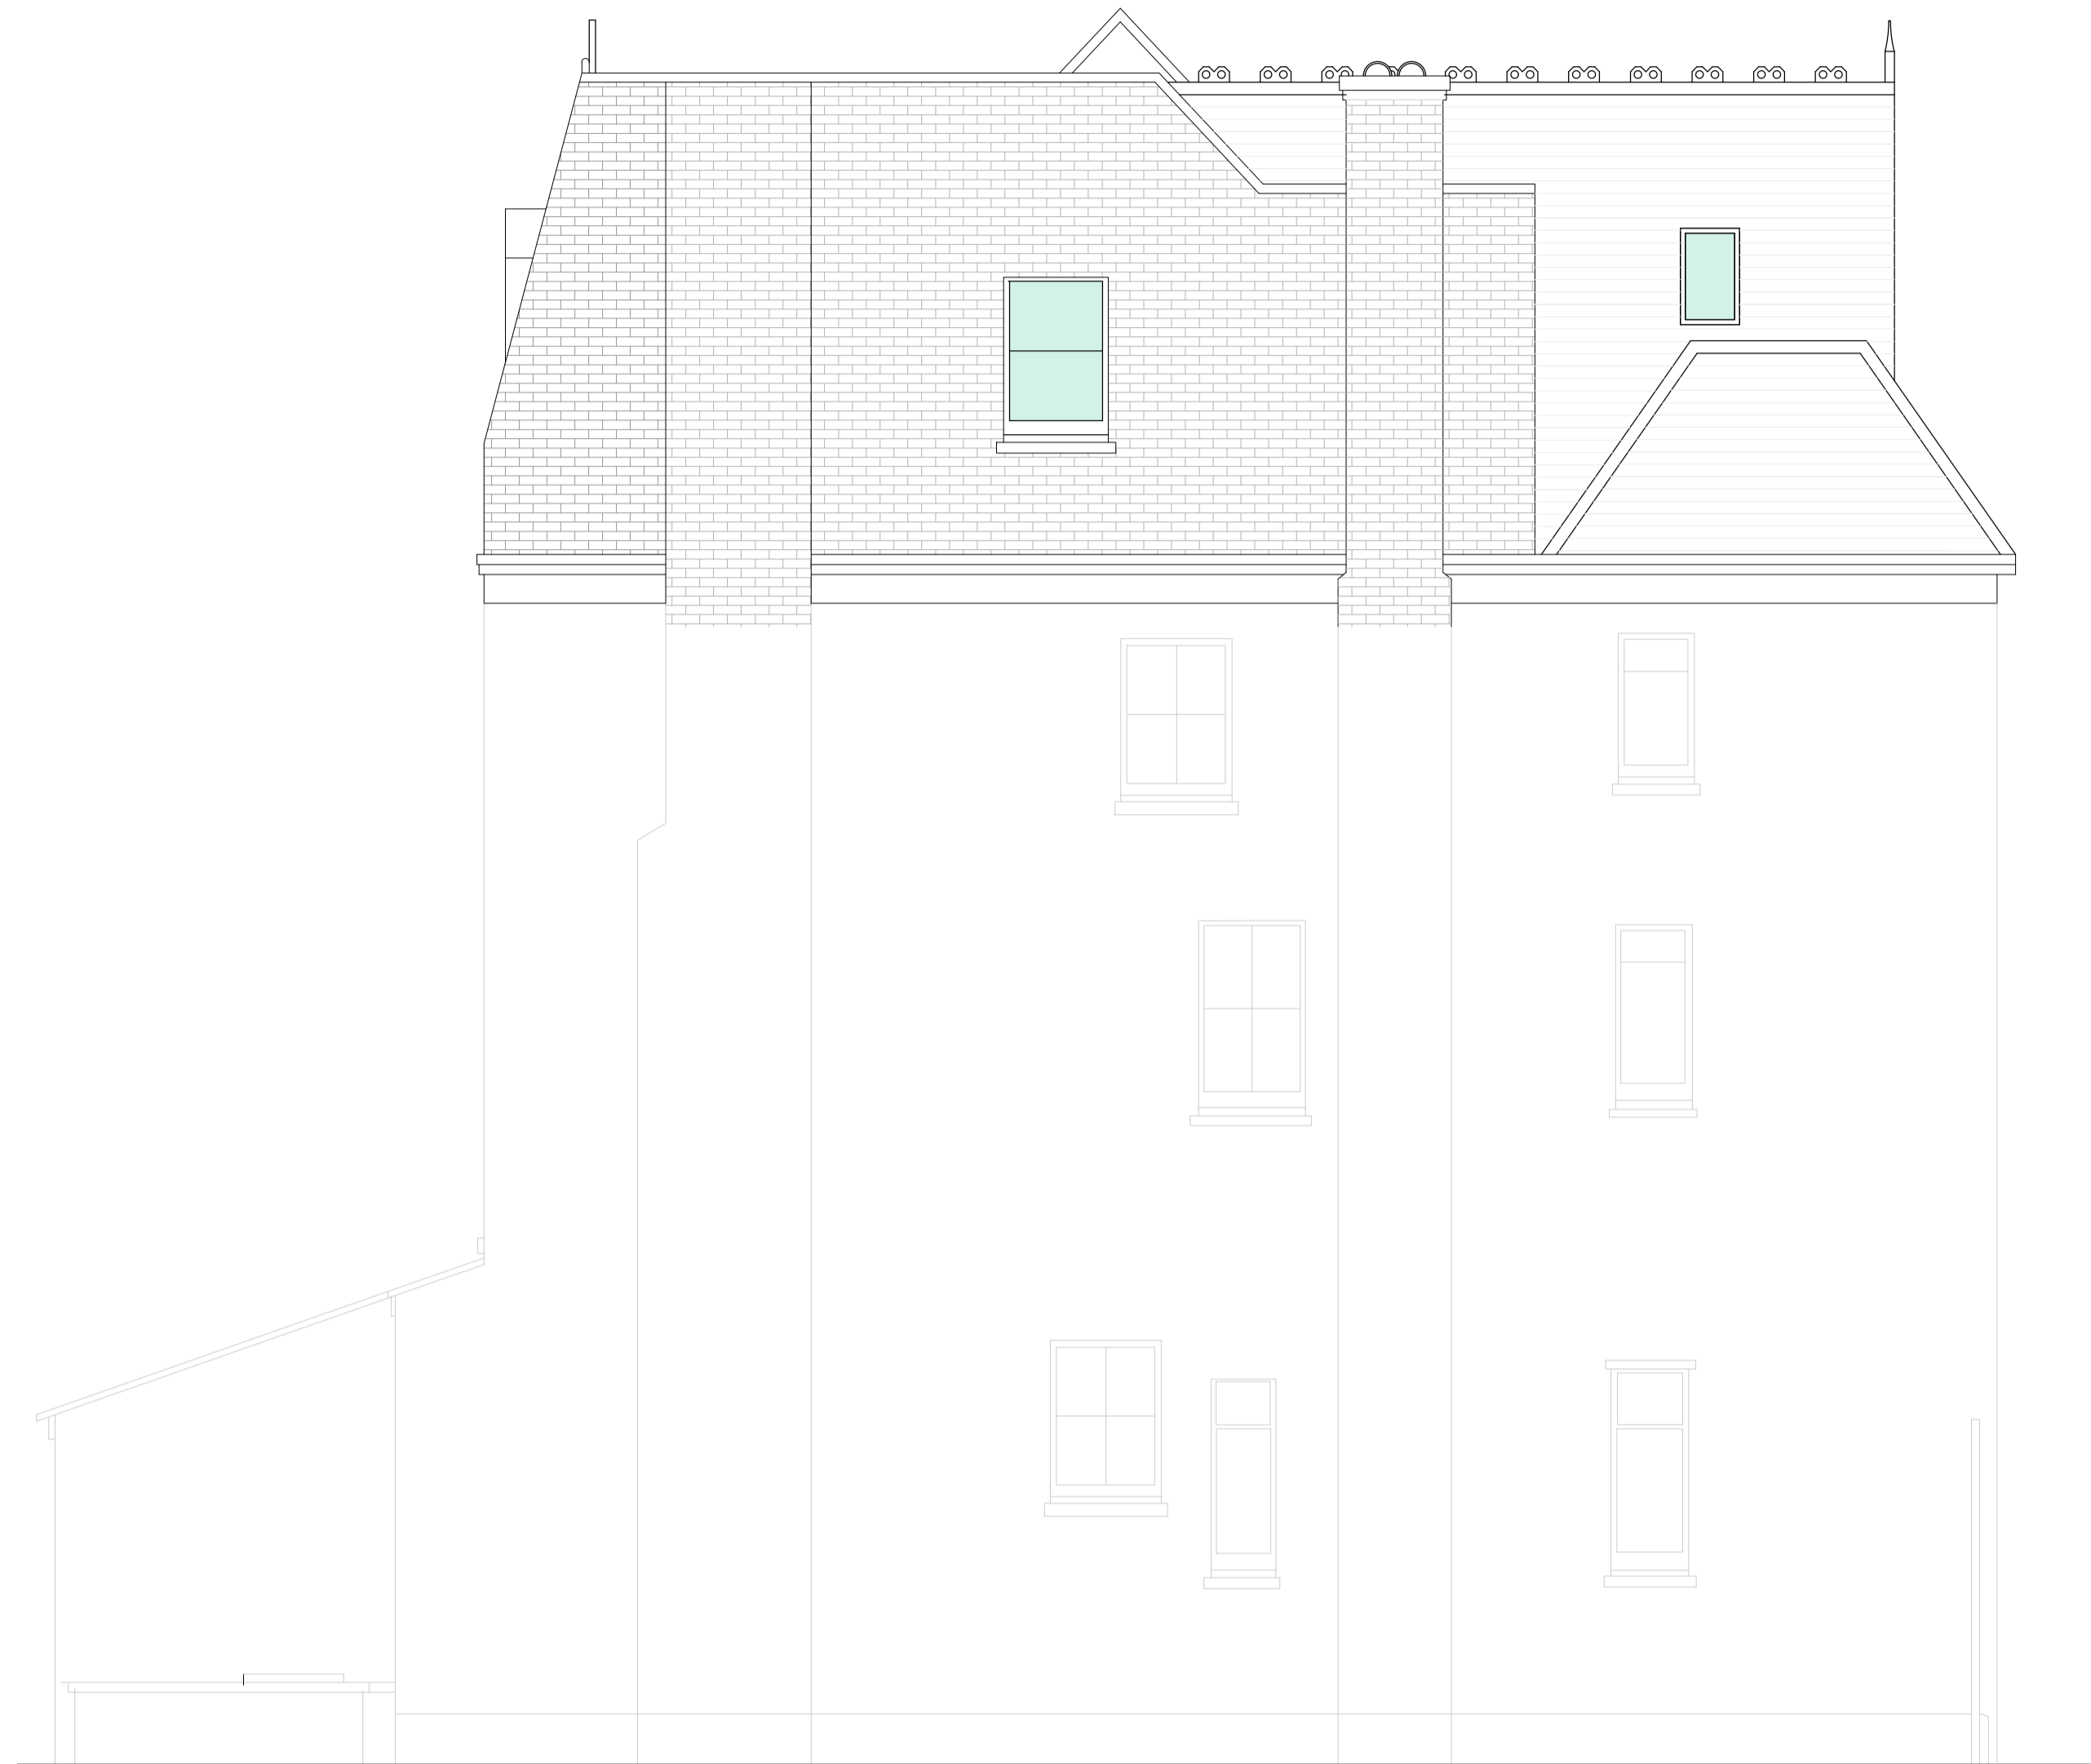

SIDE ELEVATION

FOR PLANNING PURPOSES ONLY



FRONT ELEVATION



REAR AERIAL VIEW



REAR AERIAL VIEW



REAR ELEVATION

revisions

client  
CHRIS PITCHFORD

project  
FLAT 4, 57 PARLIAMENT HILL  
NW3 2TB  
title  
REAR ELEVATION, SIDE ELEVATION  
AND PHOTOGRAPHS

scale  
1:50 @ A1

date  
JAN 2022

drg. no.  
10636/TP/02

Robert Savage & Associates  
architects designers structural engineers  
11 Eton Garages, Lancaster Grove, Telephone: 020 7433 3561  
Belsize Park, London NW3 4PE Facsimile: 020 7433 3716

