



Second Floor/Loft Plan

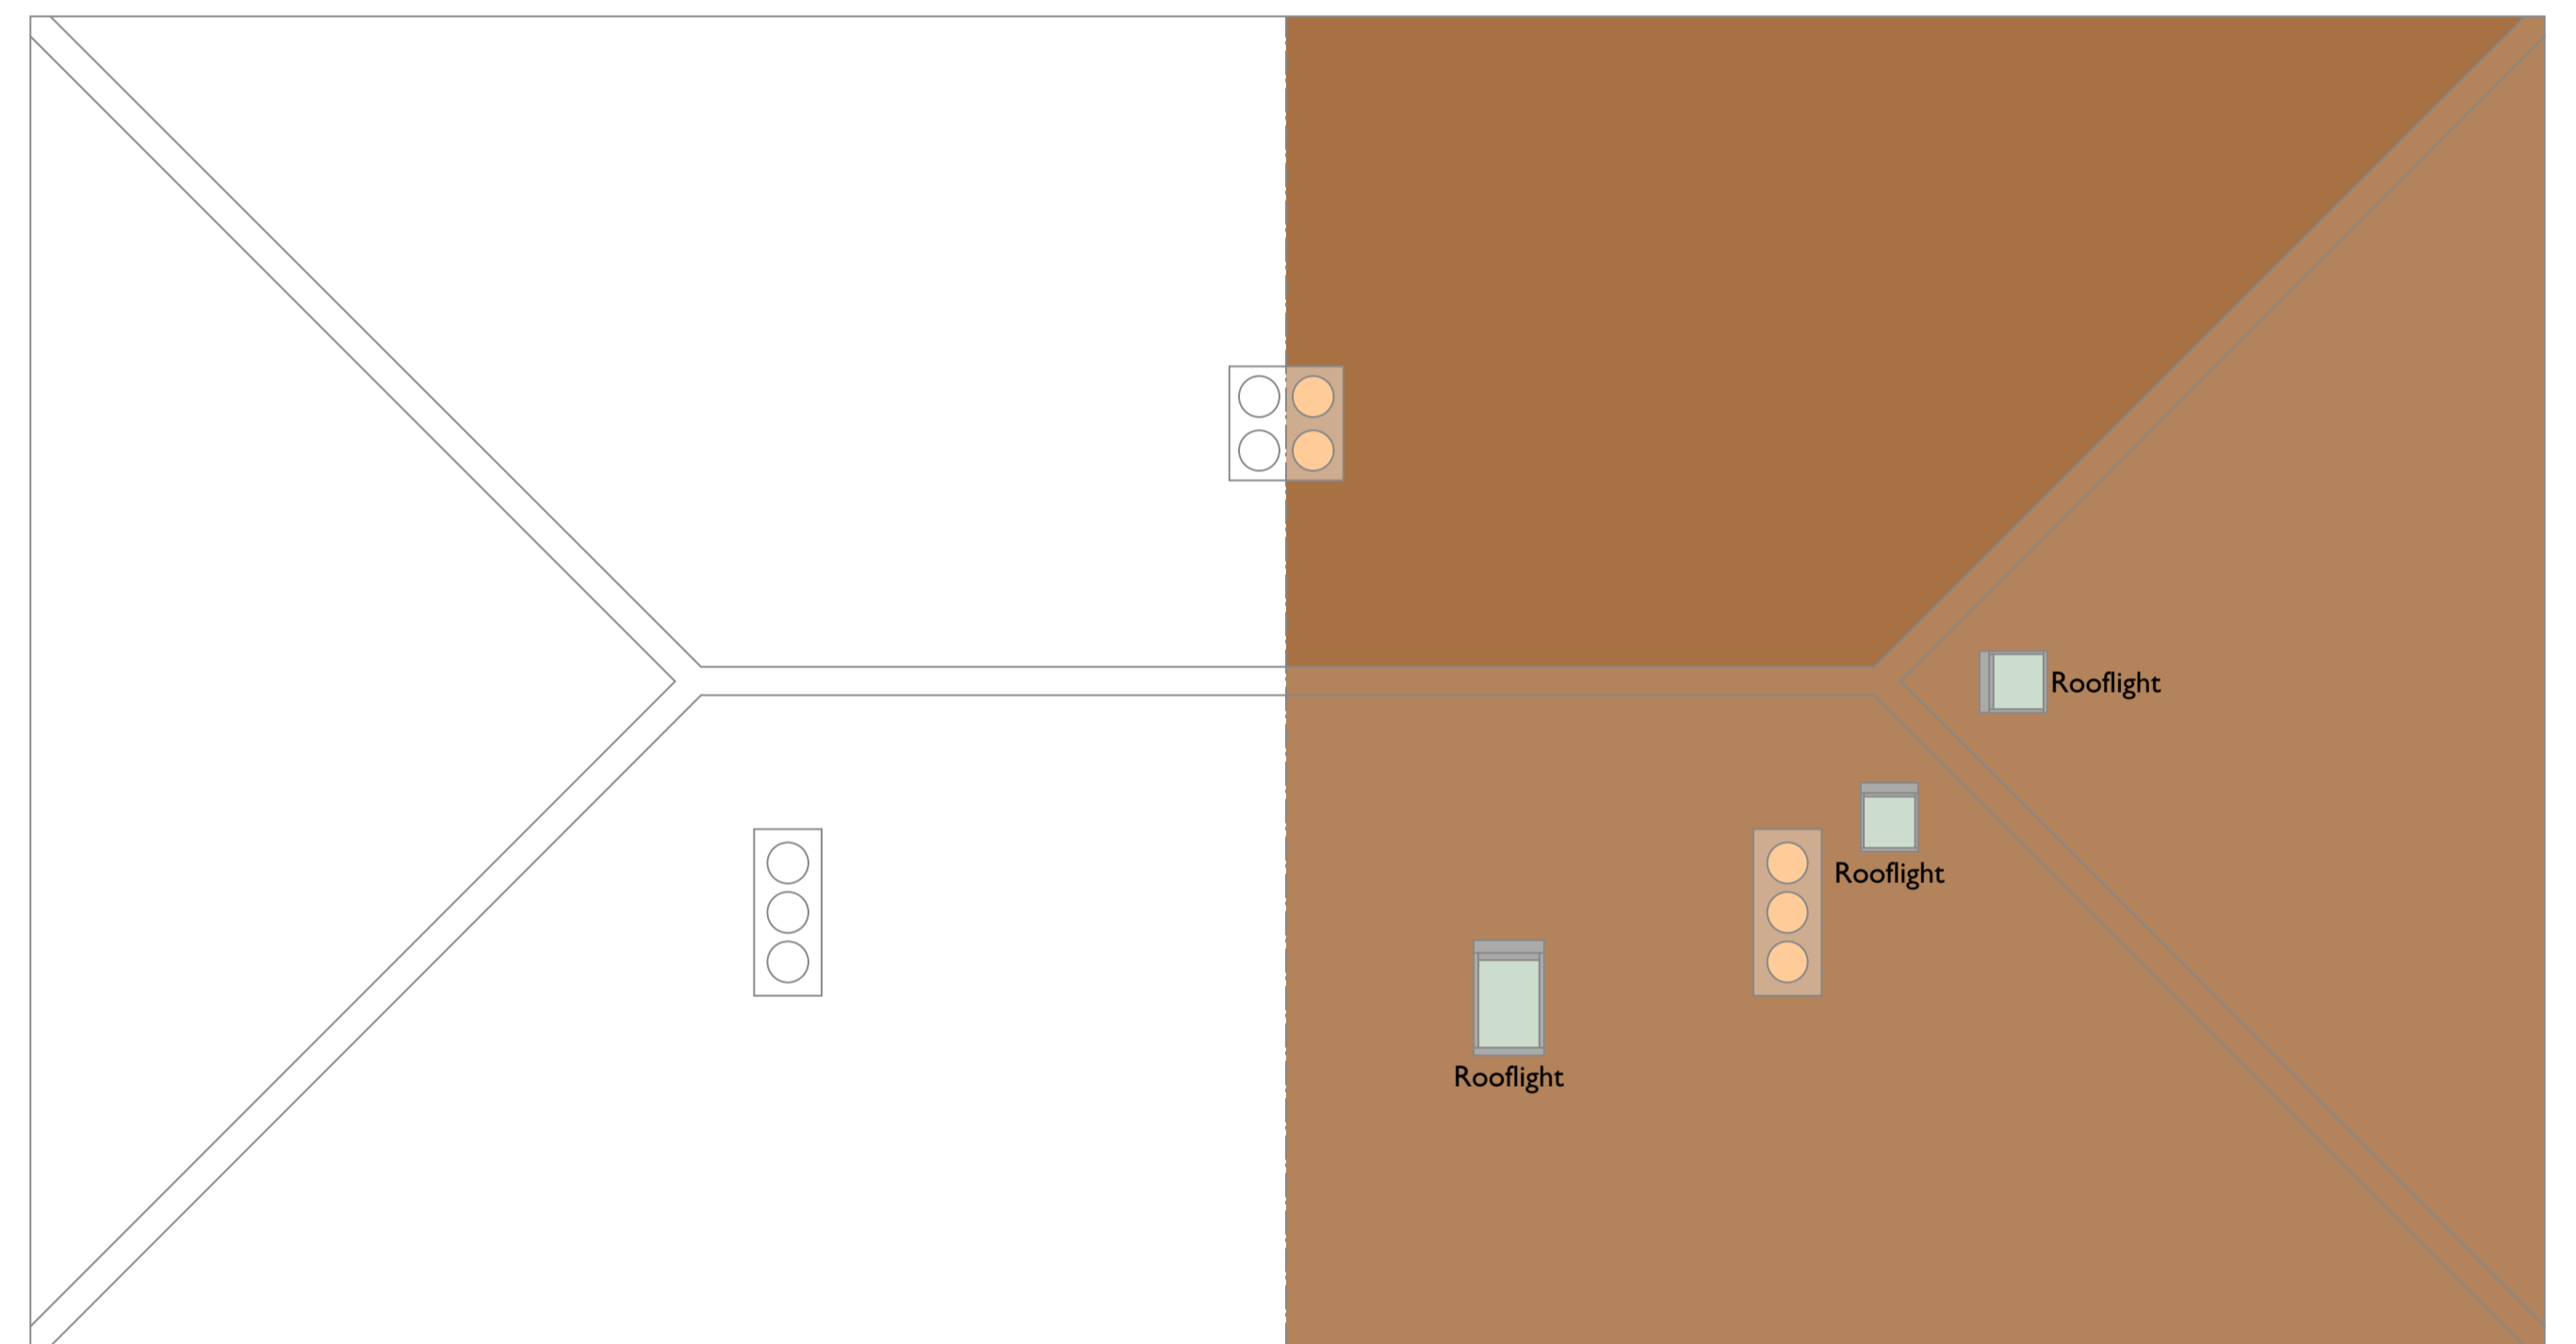

Roof Plan

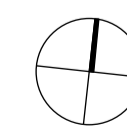

project	3 Keats Close Keats Grove London NW3		smerinarchitects The Studio 28 Killyon Road London SW8 2XT contact@smerin.co.uk www.smerin.co.uk	
title	Existing Plans			
scale	1:100 at A3	project number		A1103
date	13.01.22	drawn by		PS
drawing status	Survey	checked by		PS
drawing number	PL 002	revision	-	