




Front/North Elevation

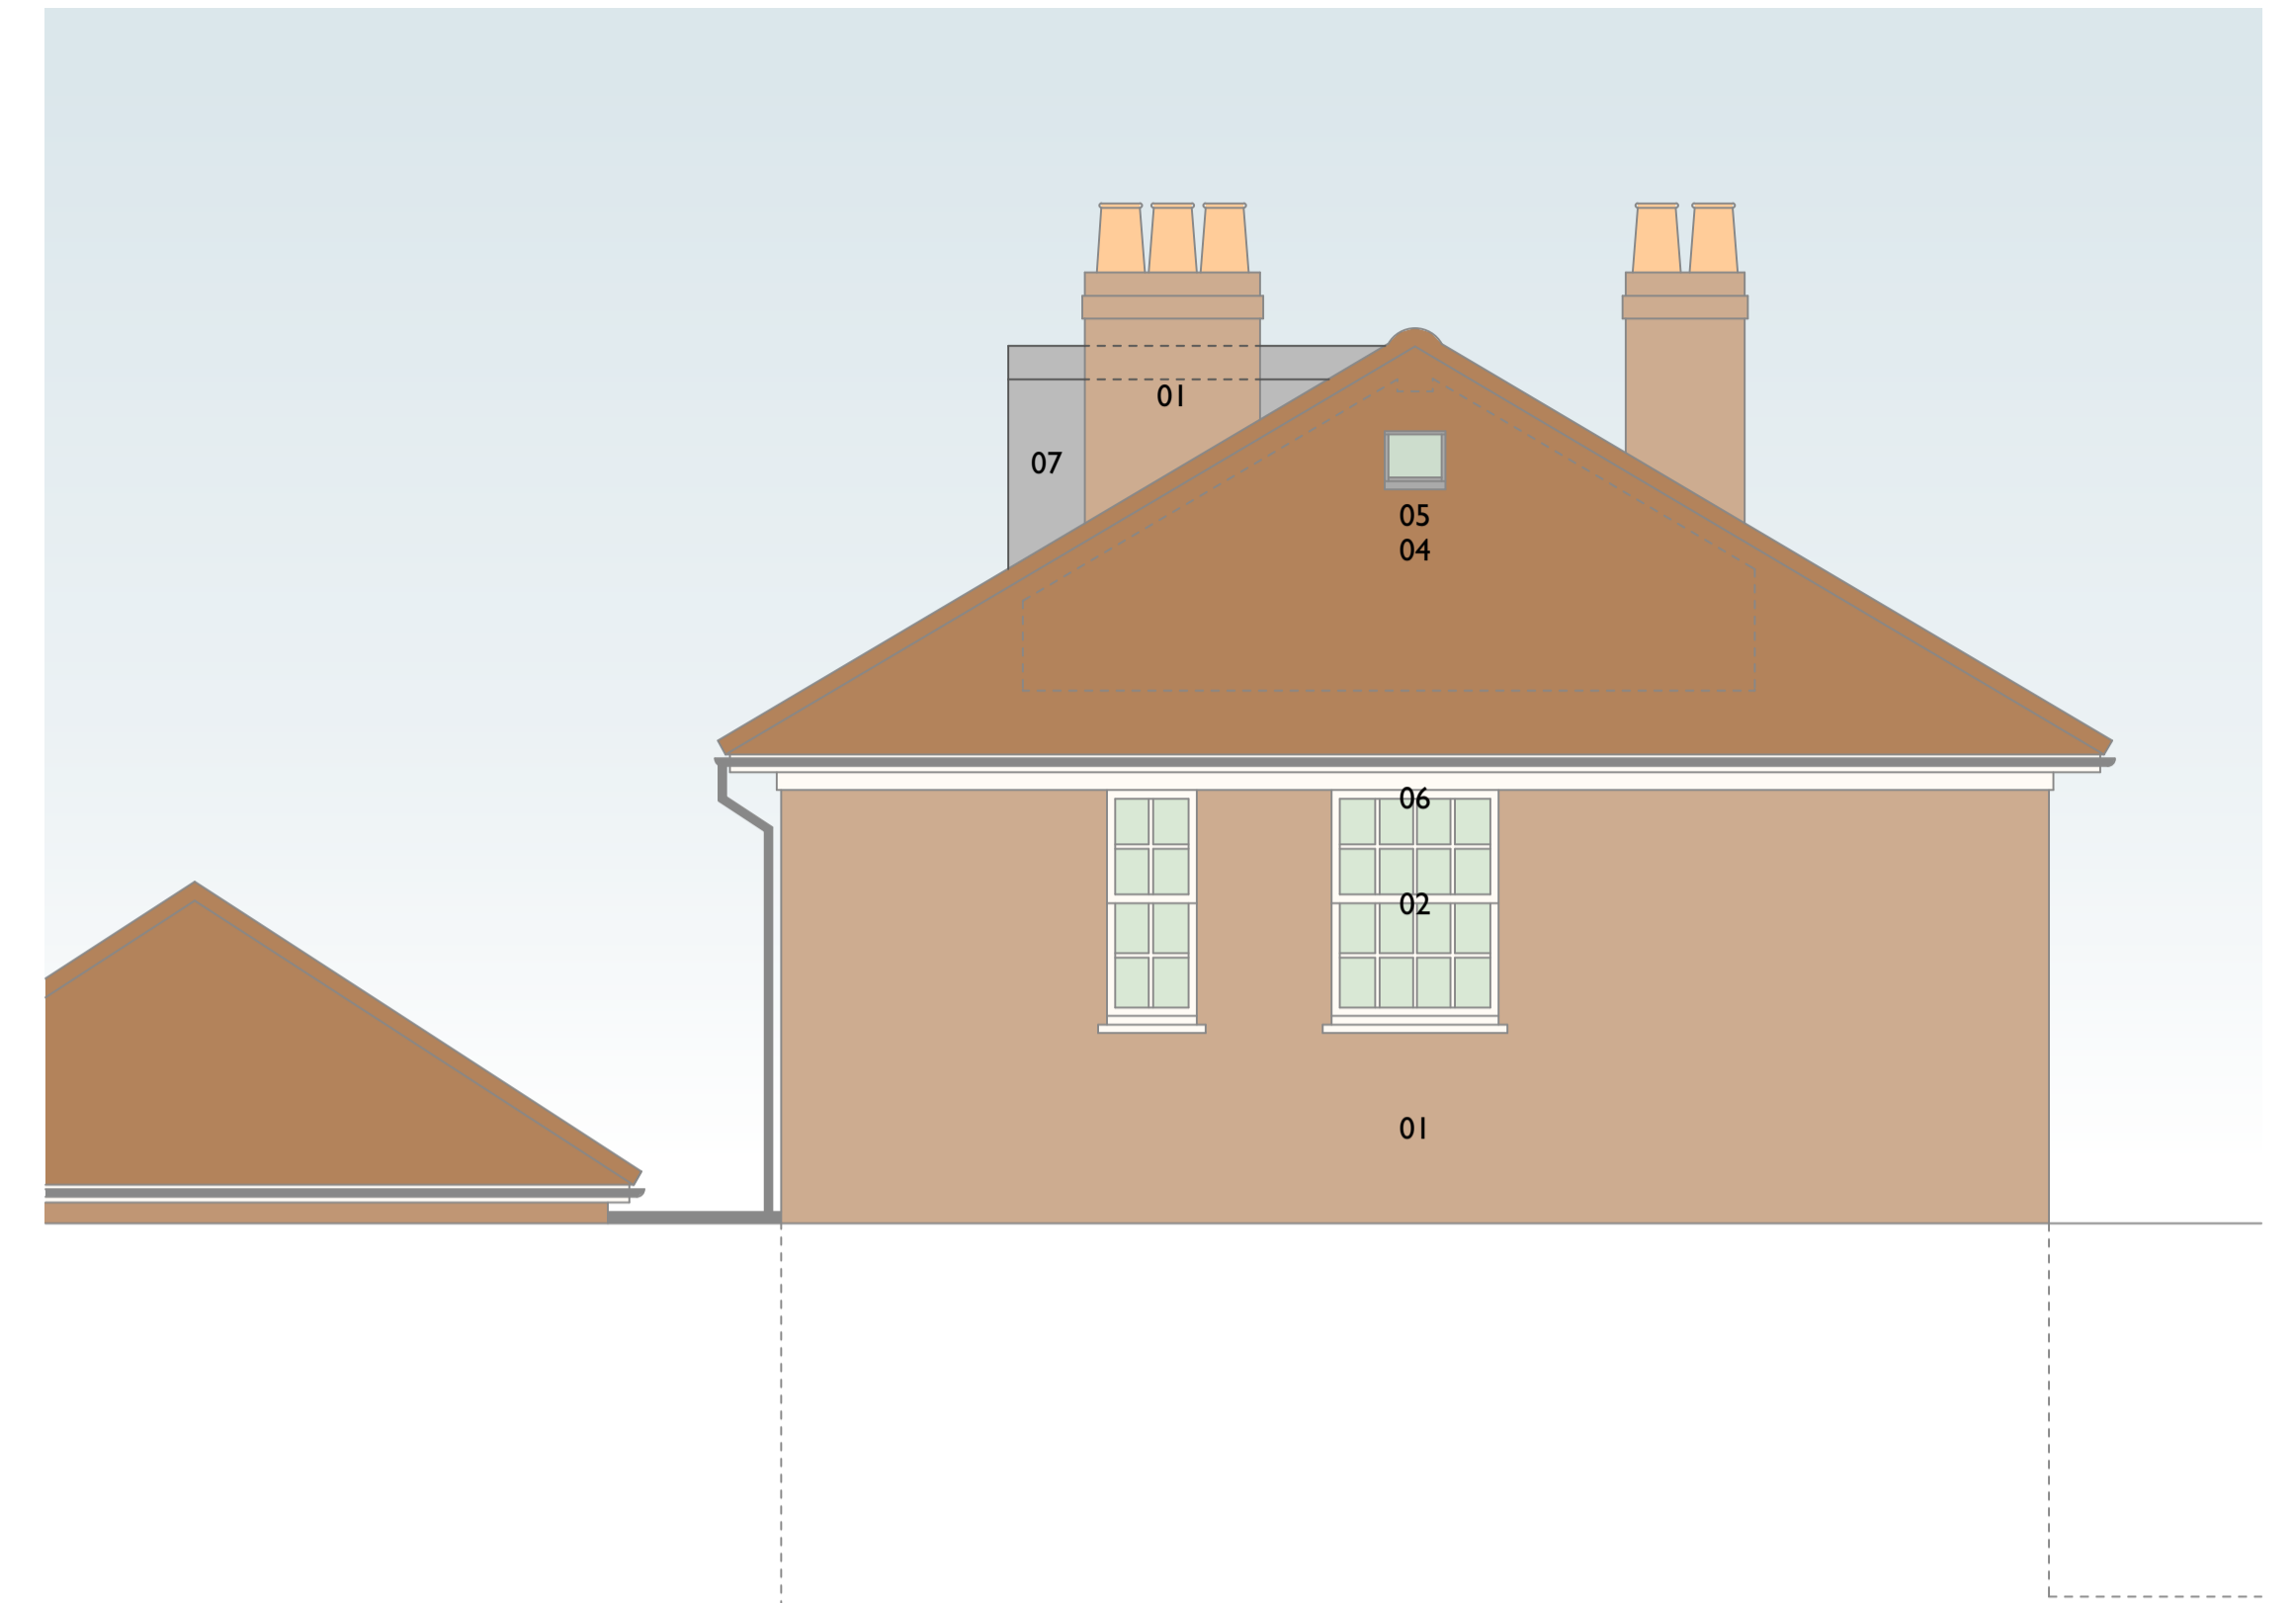

Side/East Elevation



Rear/South Elevation



Cross Section/West Elevation



Materials Key

- 01 Existing red/brown brickwork.
- 02 Existing white painted timber framed windows.
- 03 Existing white painted timber framed doors.
- 04 Existing brown clay tile roofing.
- 05 Existing black painted metal framed rooflights.
- 06 Existing black painted rainwater goods/metalwork.
- 07 New leadwork dormer.
- 08 New white painted timber framed windows to match existing.

project	3 Keats Close Keats Grove London NW3	project number	A1103	smerinarchitects The Studio 28 Killyon Road London SW8 2XT contact@smerin.co.uk www.smerin.co.uk
title	Proposed Section/Elevations	drawn by	PS	
scale	1:100 at A3	checked by	PS	
date	01.02.22	revision	-	
drawing status	Planning			
drawing number	PL 005			