




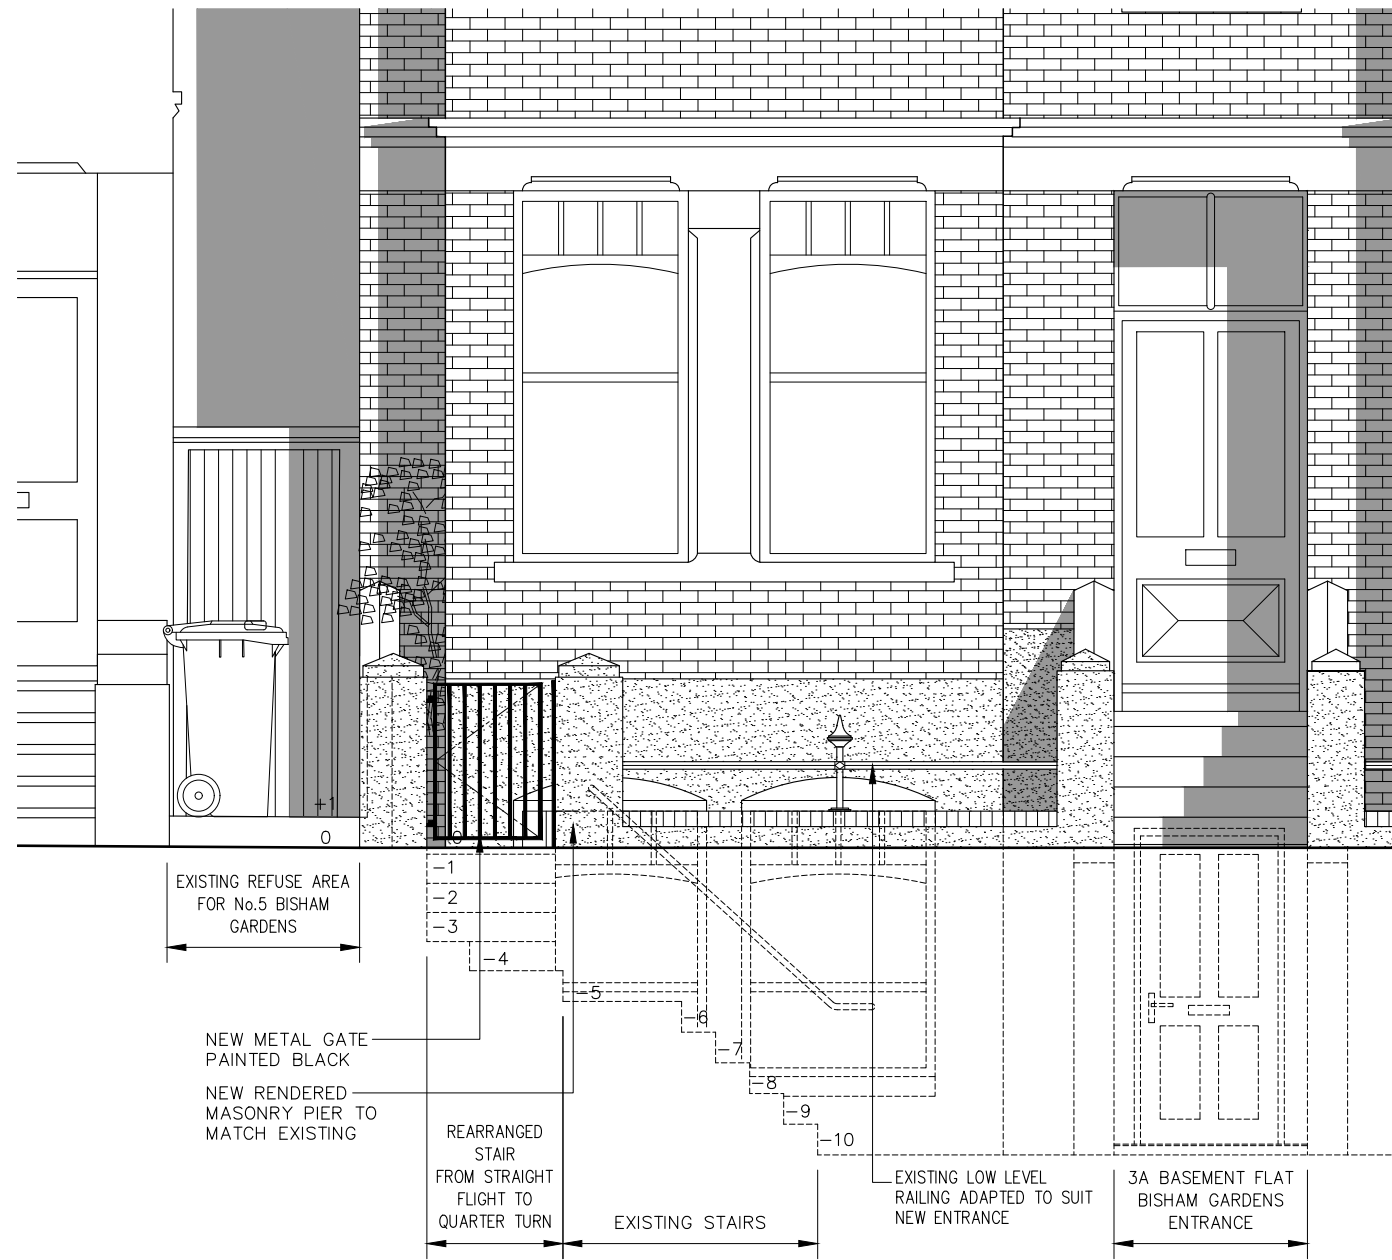


Proposed Front Elevation
1:100@A3

 

Proposed Part Front Elevation
1:50@A3

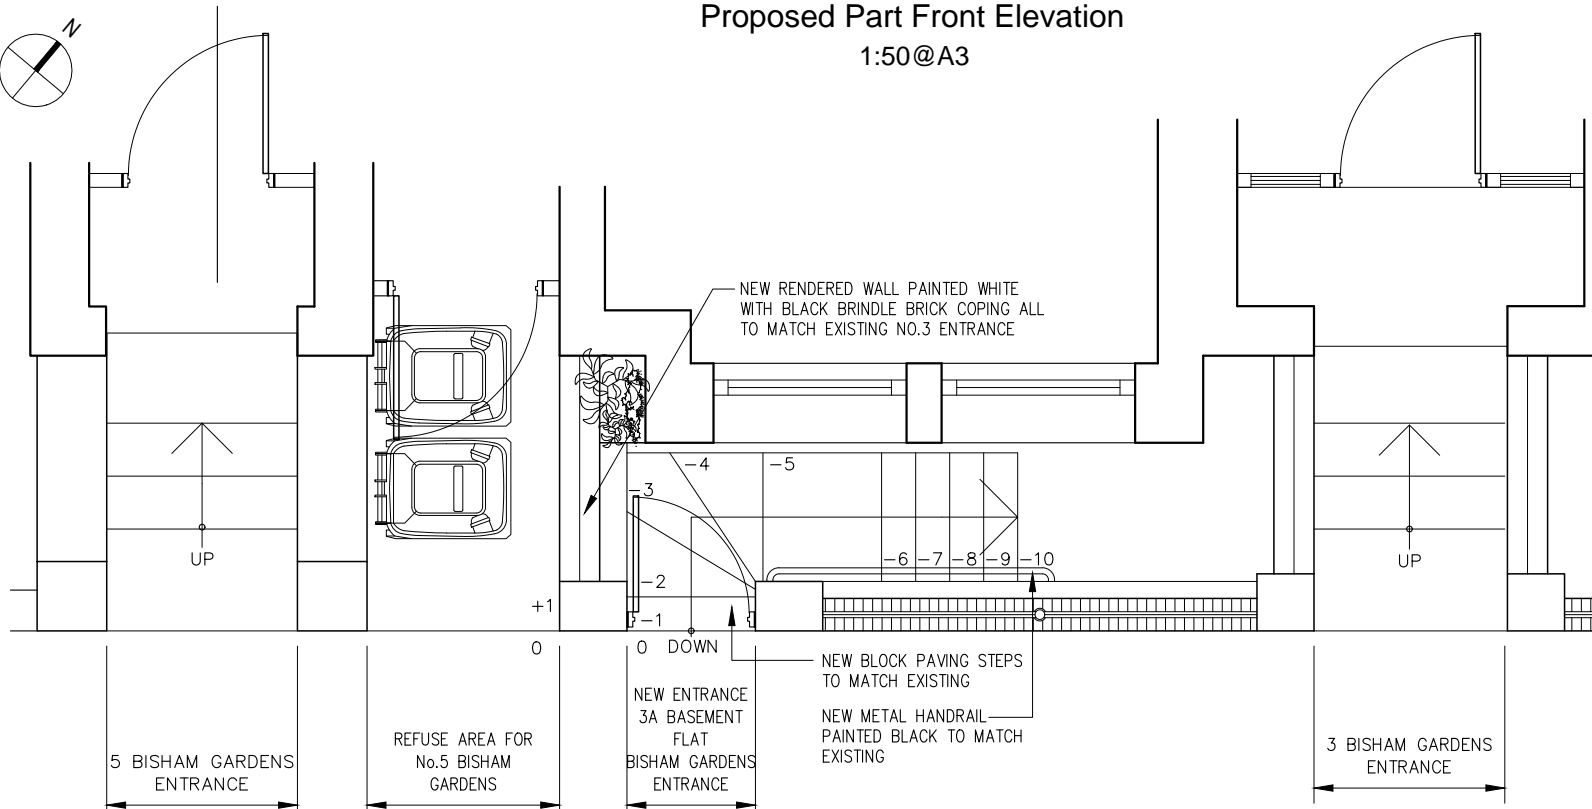

Proposed Front Plan Layout
1:50@A3

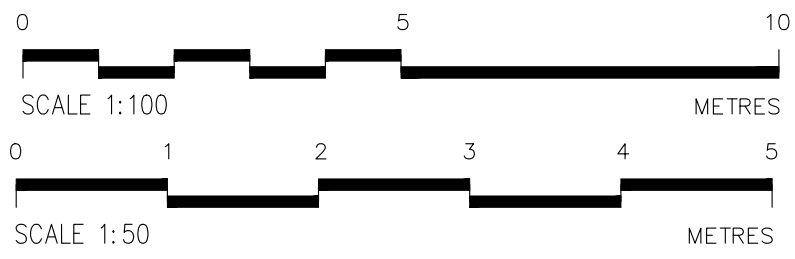

Notes.
DESIGN COPYRIGHT IS VESTED IN THE ARCHITECT FROM WHOM CONSENT MUST BE OBTAINED FOR COPYING OR REPRODUCING THIS DRAWING

Rev.	Date	Comment	By

Do not scale from this drawing
All dimensions are to be checked on site
Any discrepancies are to be reported immediately to the Architect or Main Contractor

COPYRIGHT © 2017
ALL RIGHTS DESCRIBED IN THE CHAPTER IV OF THE COPYRIGHT DESIGN AND PATENTS ACT 1988, HAVE BEEN GENERALLY ASSERTED

Client
Mr R Sidell
3A Basement Flat, Bisham Gardens
London, N6 6DJ

Project
Proposed Alteration to Front Entrance

Drawing
Proposed Front Entrance Plan & Elevations

Project No.	Drawing No.	Issue	Status
534	PL-03	P	/

Scale	Date	Drawn By	Checked By
As Shown	Dec'21	JP	RS

Sidell Architects

Sidell Architects Limited
Vineyards
36 Gloucester Avenue
Primrose Hill
London
NW1 7BB
(T): +44 (020) 7284 9780
(E): info@sidellarchitects.com
(W): www.sidellarchitects.com