



Roof Plan

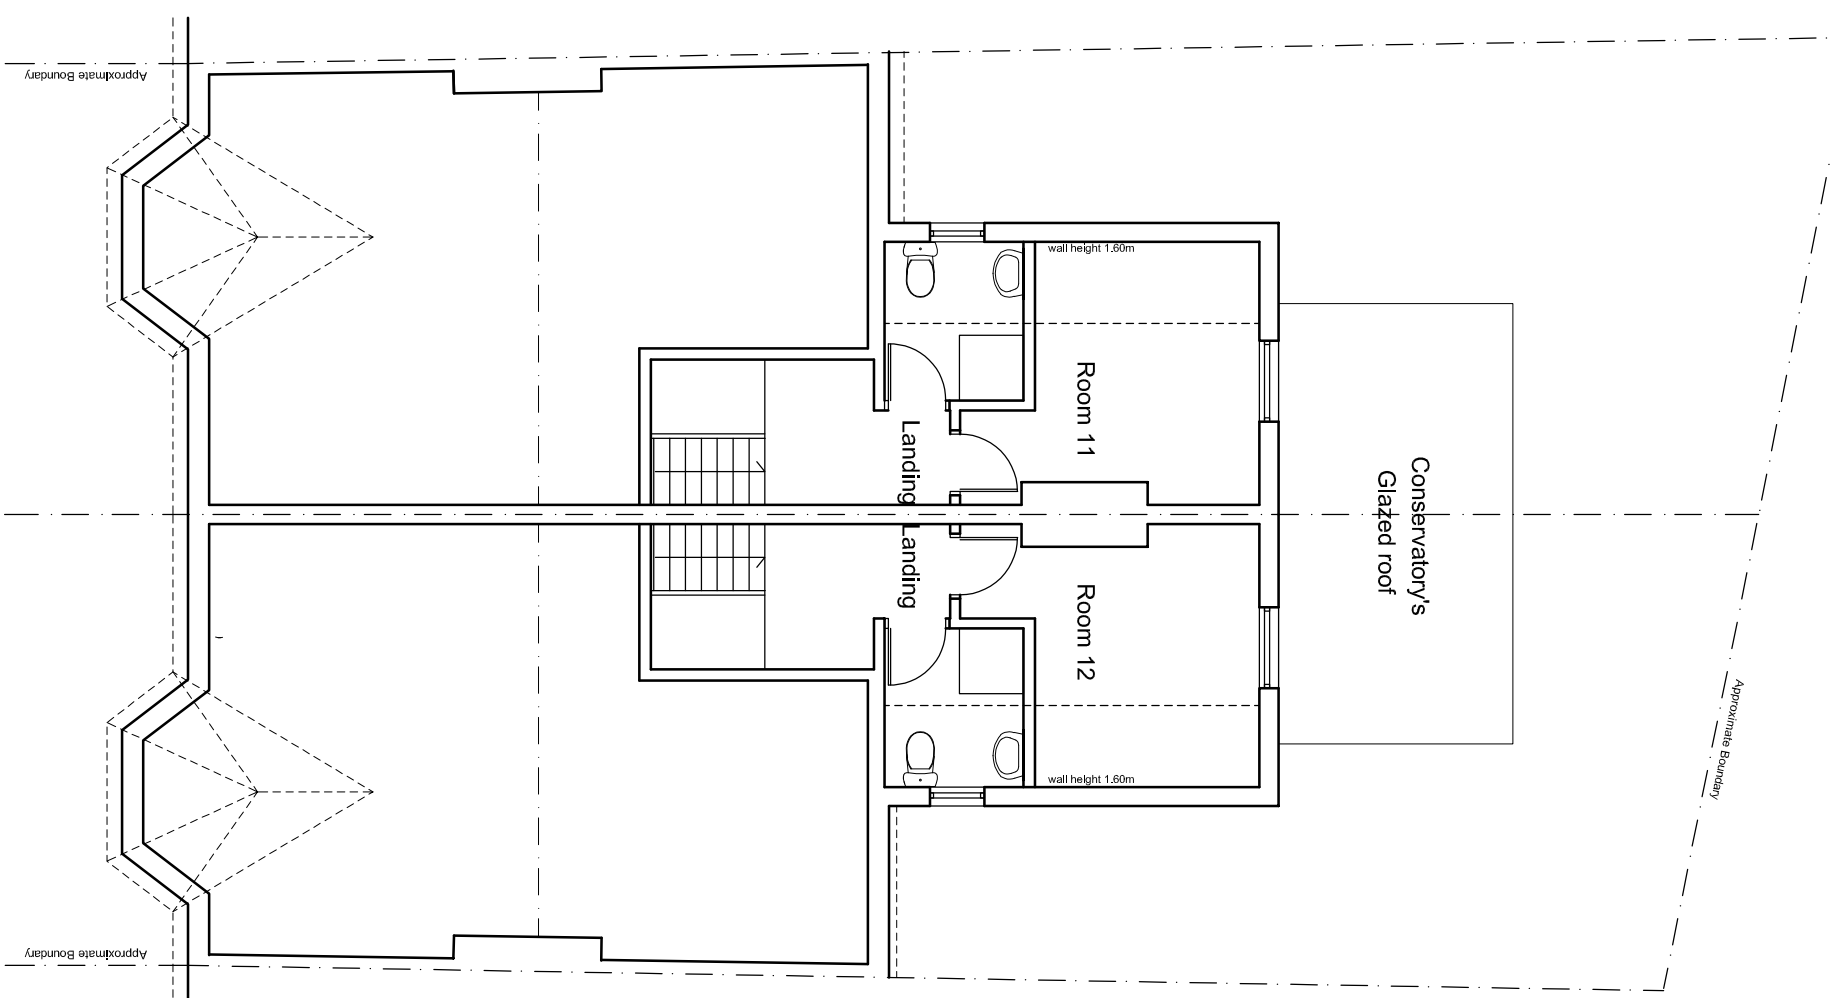

Loft Plan

 

195/197 Sumatra Road NW6 1PF  
 Loft conversions to two houses  
 Existing Loft and Roof Plans

**Monika Fast**  
 ARCHITECTURE • PLANNING • DESIGN

Lighthouse Design Solutions Ltd  
 53 Long Lane, London N3 2HY  
 monika@lighthousedesignsolutions.co.uk

Project: 195/197 Sumatra Rd

Client: Stefan Hoffart

Date: Nov 2021

Scale: 1 : 100

Drwg no: PI 004