



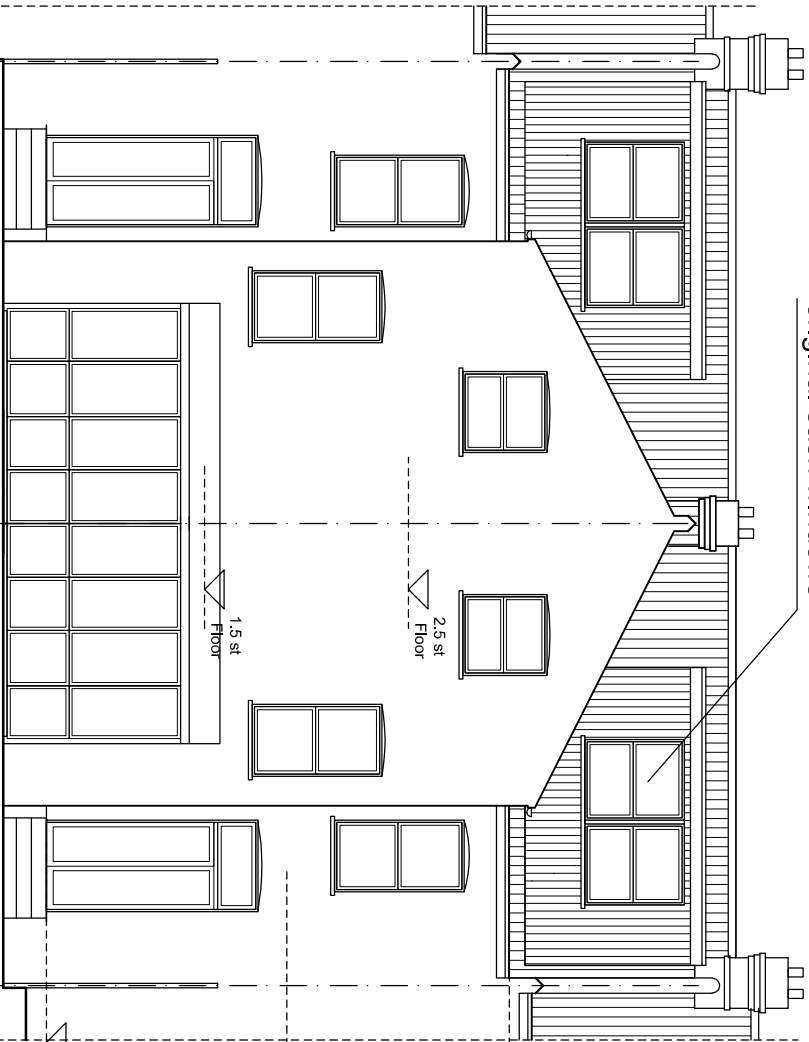


Proposed windows to match original sash windows

Rear Elevation

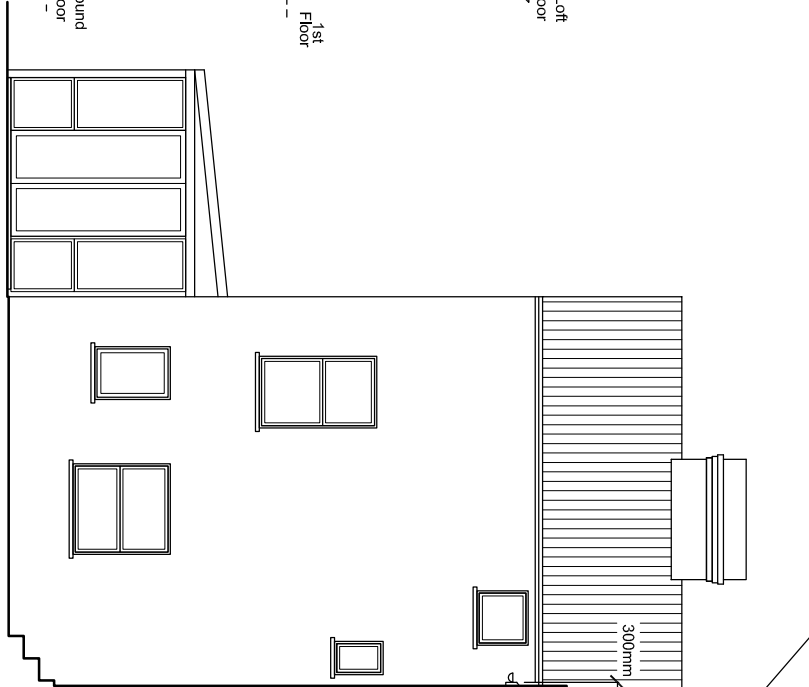


Proposed roof dormer side, front walls finished with tiles to match original roof

Side East Elevation

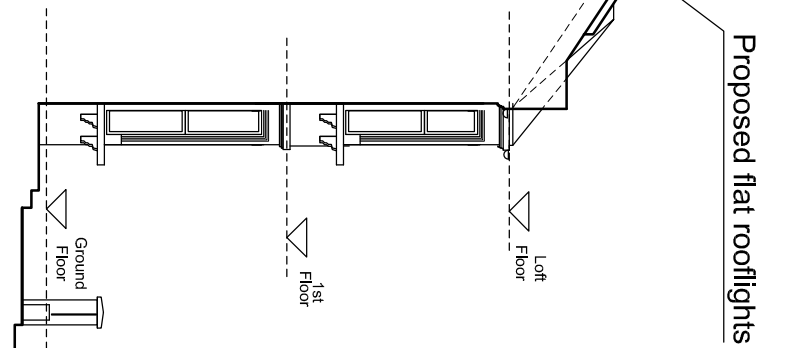


Proposed flat rooflights

Proposed roof dormer side, front walls finished with tiles to match original roof

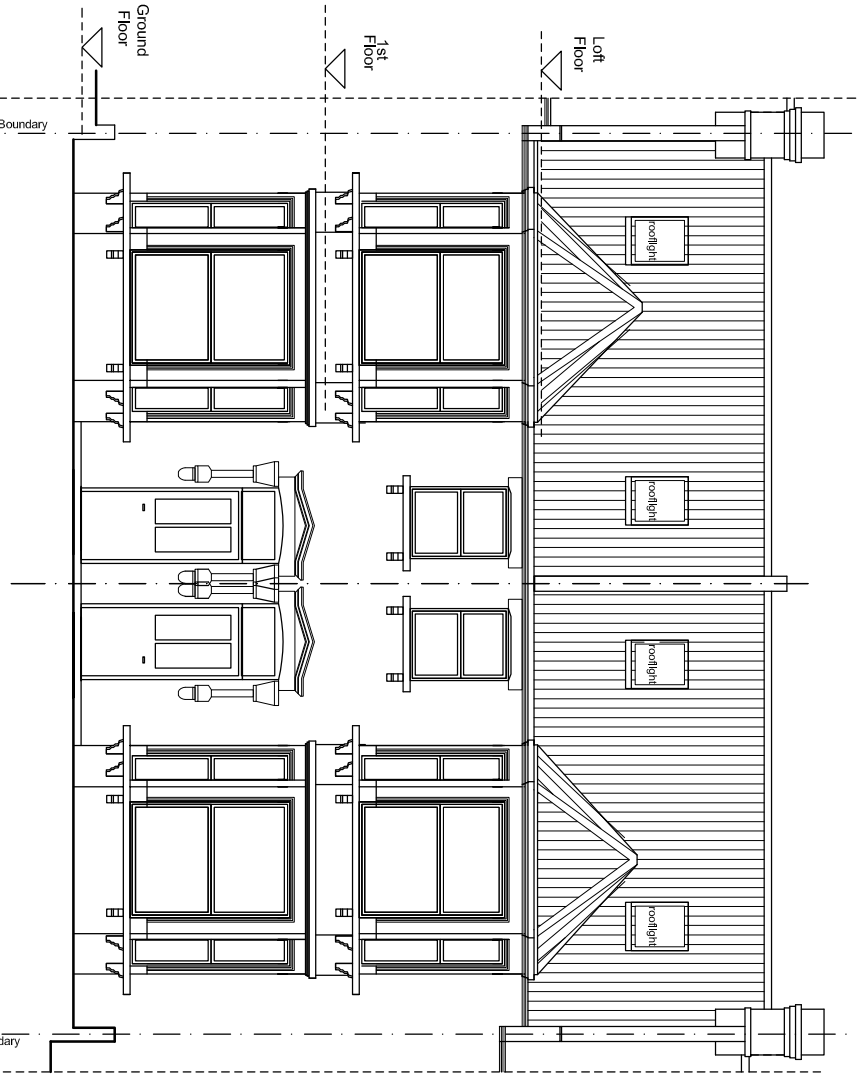


Front Elevation

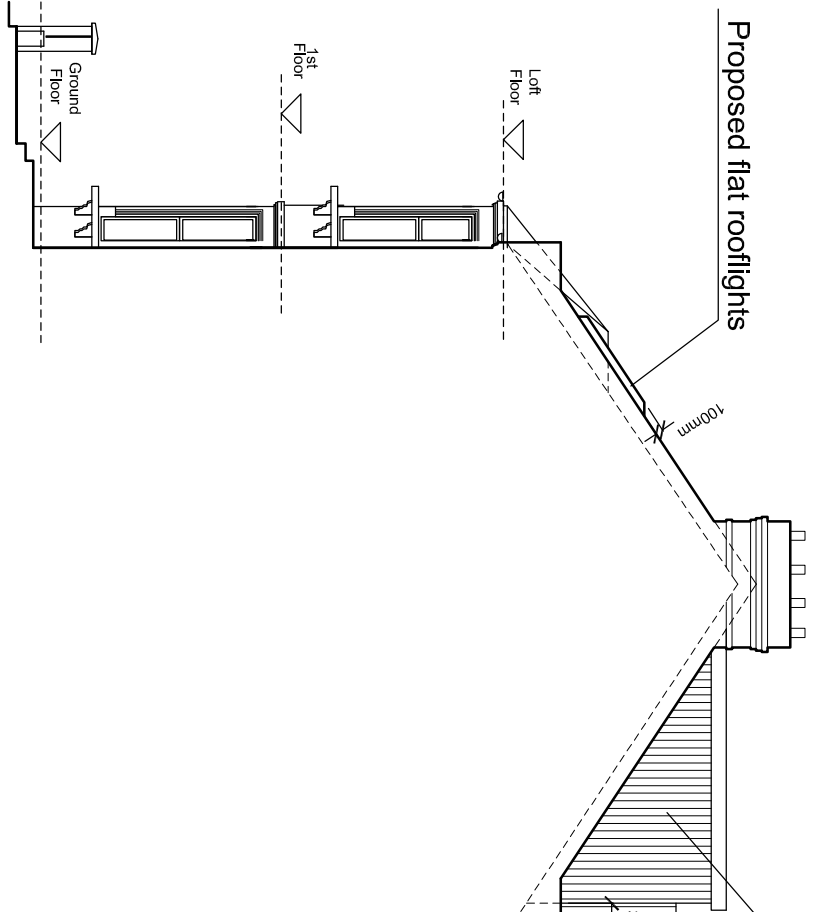

Proposed flat rooflights

Side West Elevation

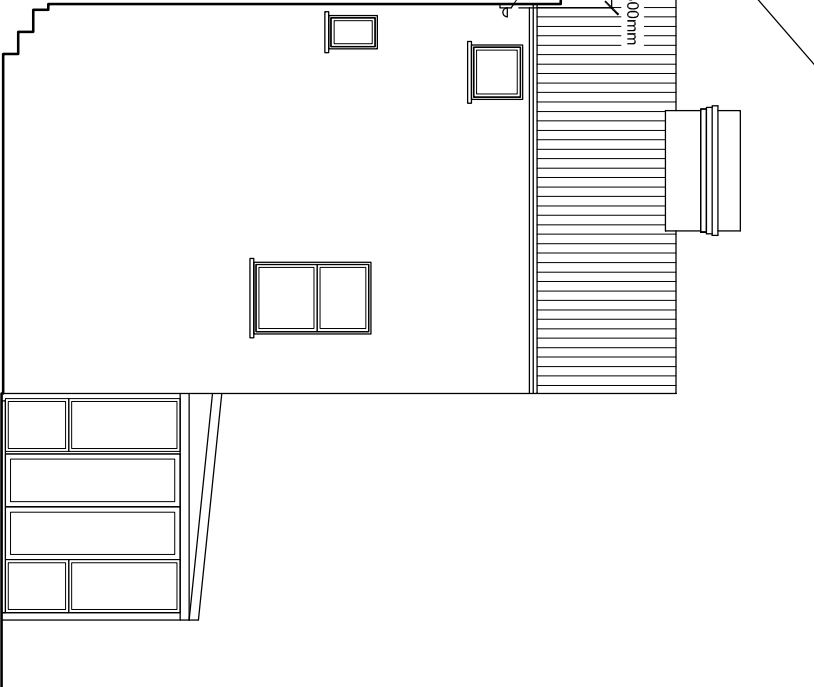

All materials for this proposal to be similar in appearance to the existing house.



195/197 Sumatra Road NW6 1PF
Loft conversions to two houses
Proposed Elevations

Monika Fast
ARCHITECTURE • PLANNING • DESIGN

Lighthouse Design Solutions Ltd
53 Long Lane, London N3 2HY
monika@lighthousedesignsolutions.co.uk

Project 195/197 Sumatra Rd
Client Stefan Hoffart
Date Nov 2021
Scale 1 : 100
Dwg no PI 007