



Roof Plan

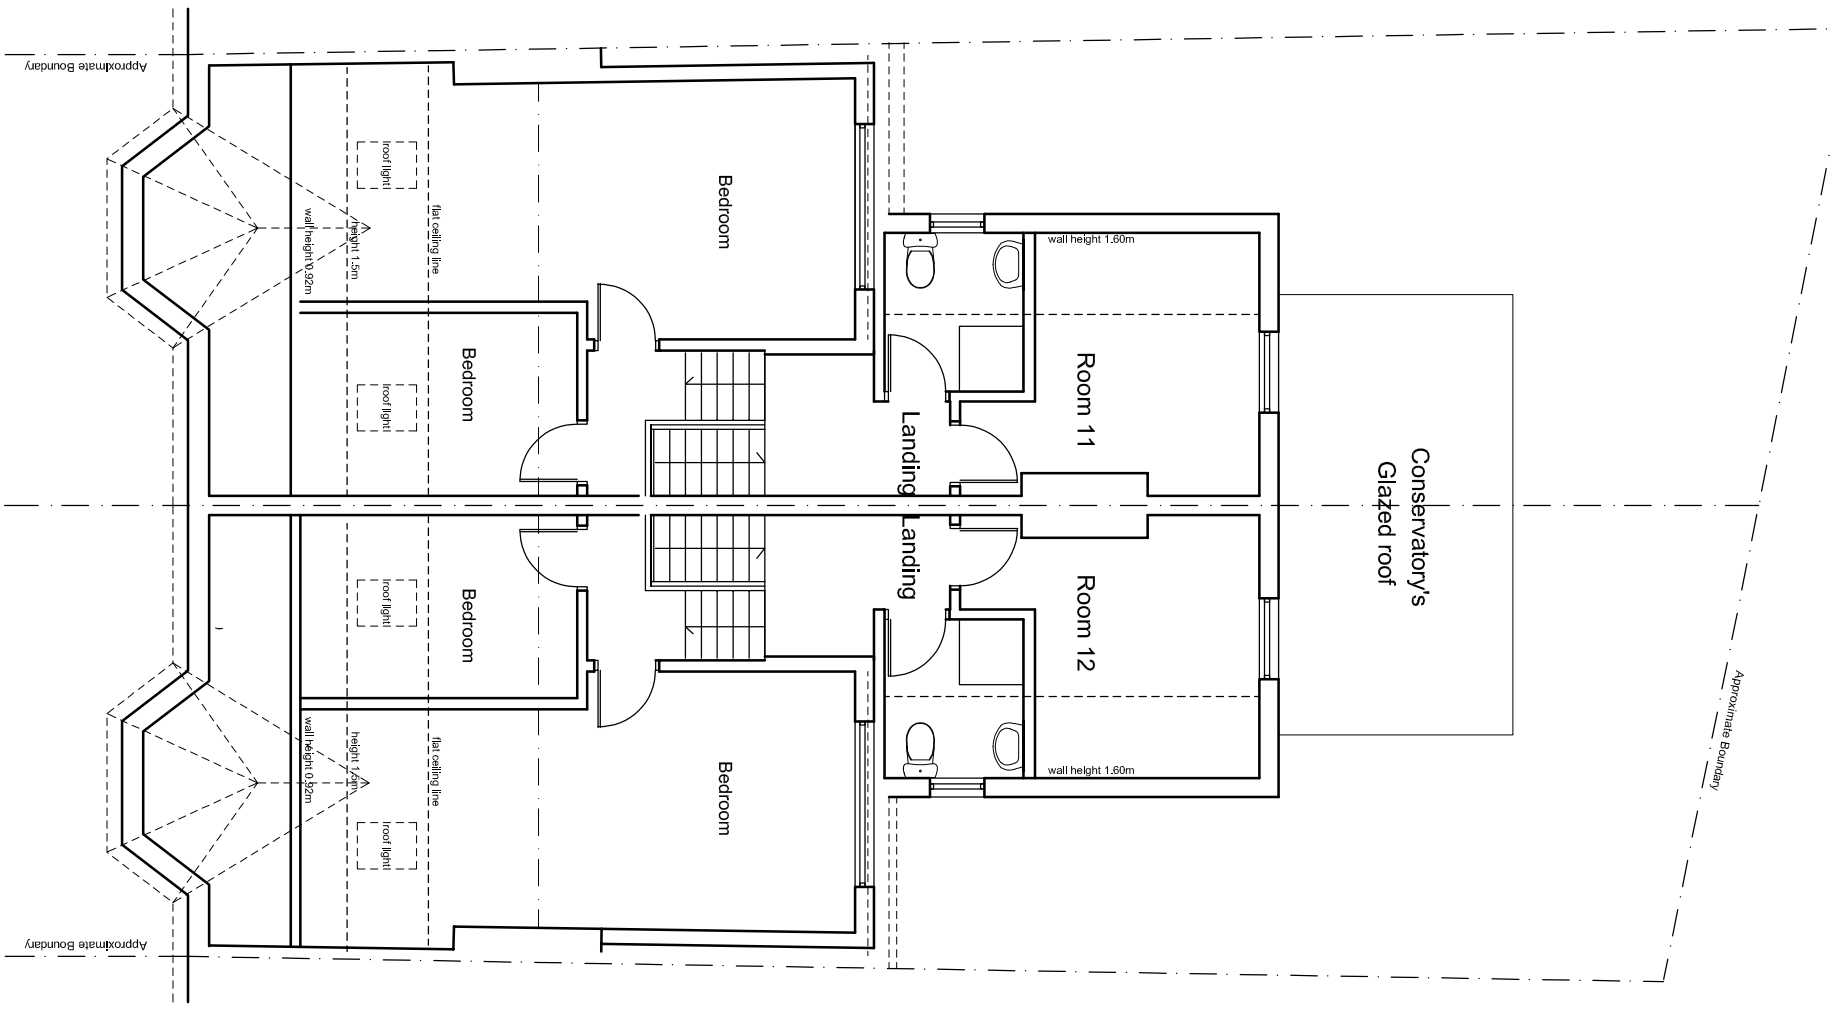

Loft Plan

 

All materials for this proposal to be similar in appearance to the existing house.

**195/197 Sumatra Road NW6 1PF
Loft conversions to two houses
Proposed Loft and Roof Plans**

Monika Fast
ARCHITECTURE • PLANNING • DESIGN
Lighthouse Design Solutions Ltd
53 Long Lane, London N3 2HY
monika@lighthousedesignsolutions.co.uk

Project: 195/197 Sumatra Rd
Client: Stefan Hoffart
Date: Nov 2021
Scale: 1 : 100
Dwg no: Pl 006