




notes:
 Do not scale from this drawing
 All dimensions to be checked on site and any discrepancies reported to the Architect/Contract Administrator before proceeding with the works on site, or off-site fabrication

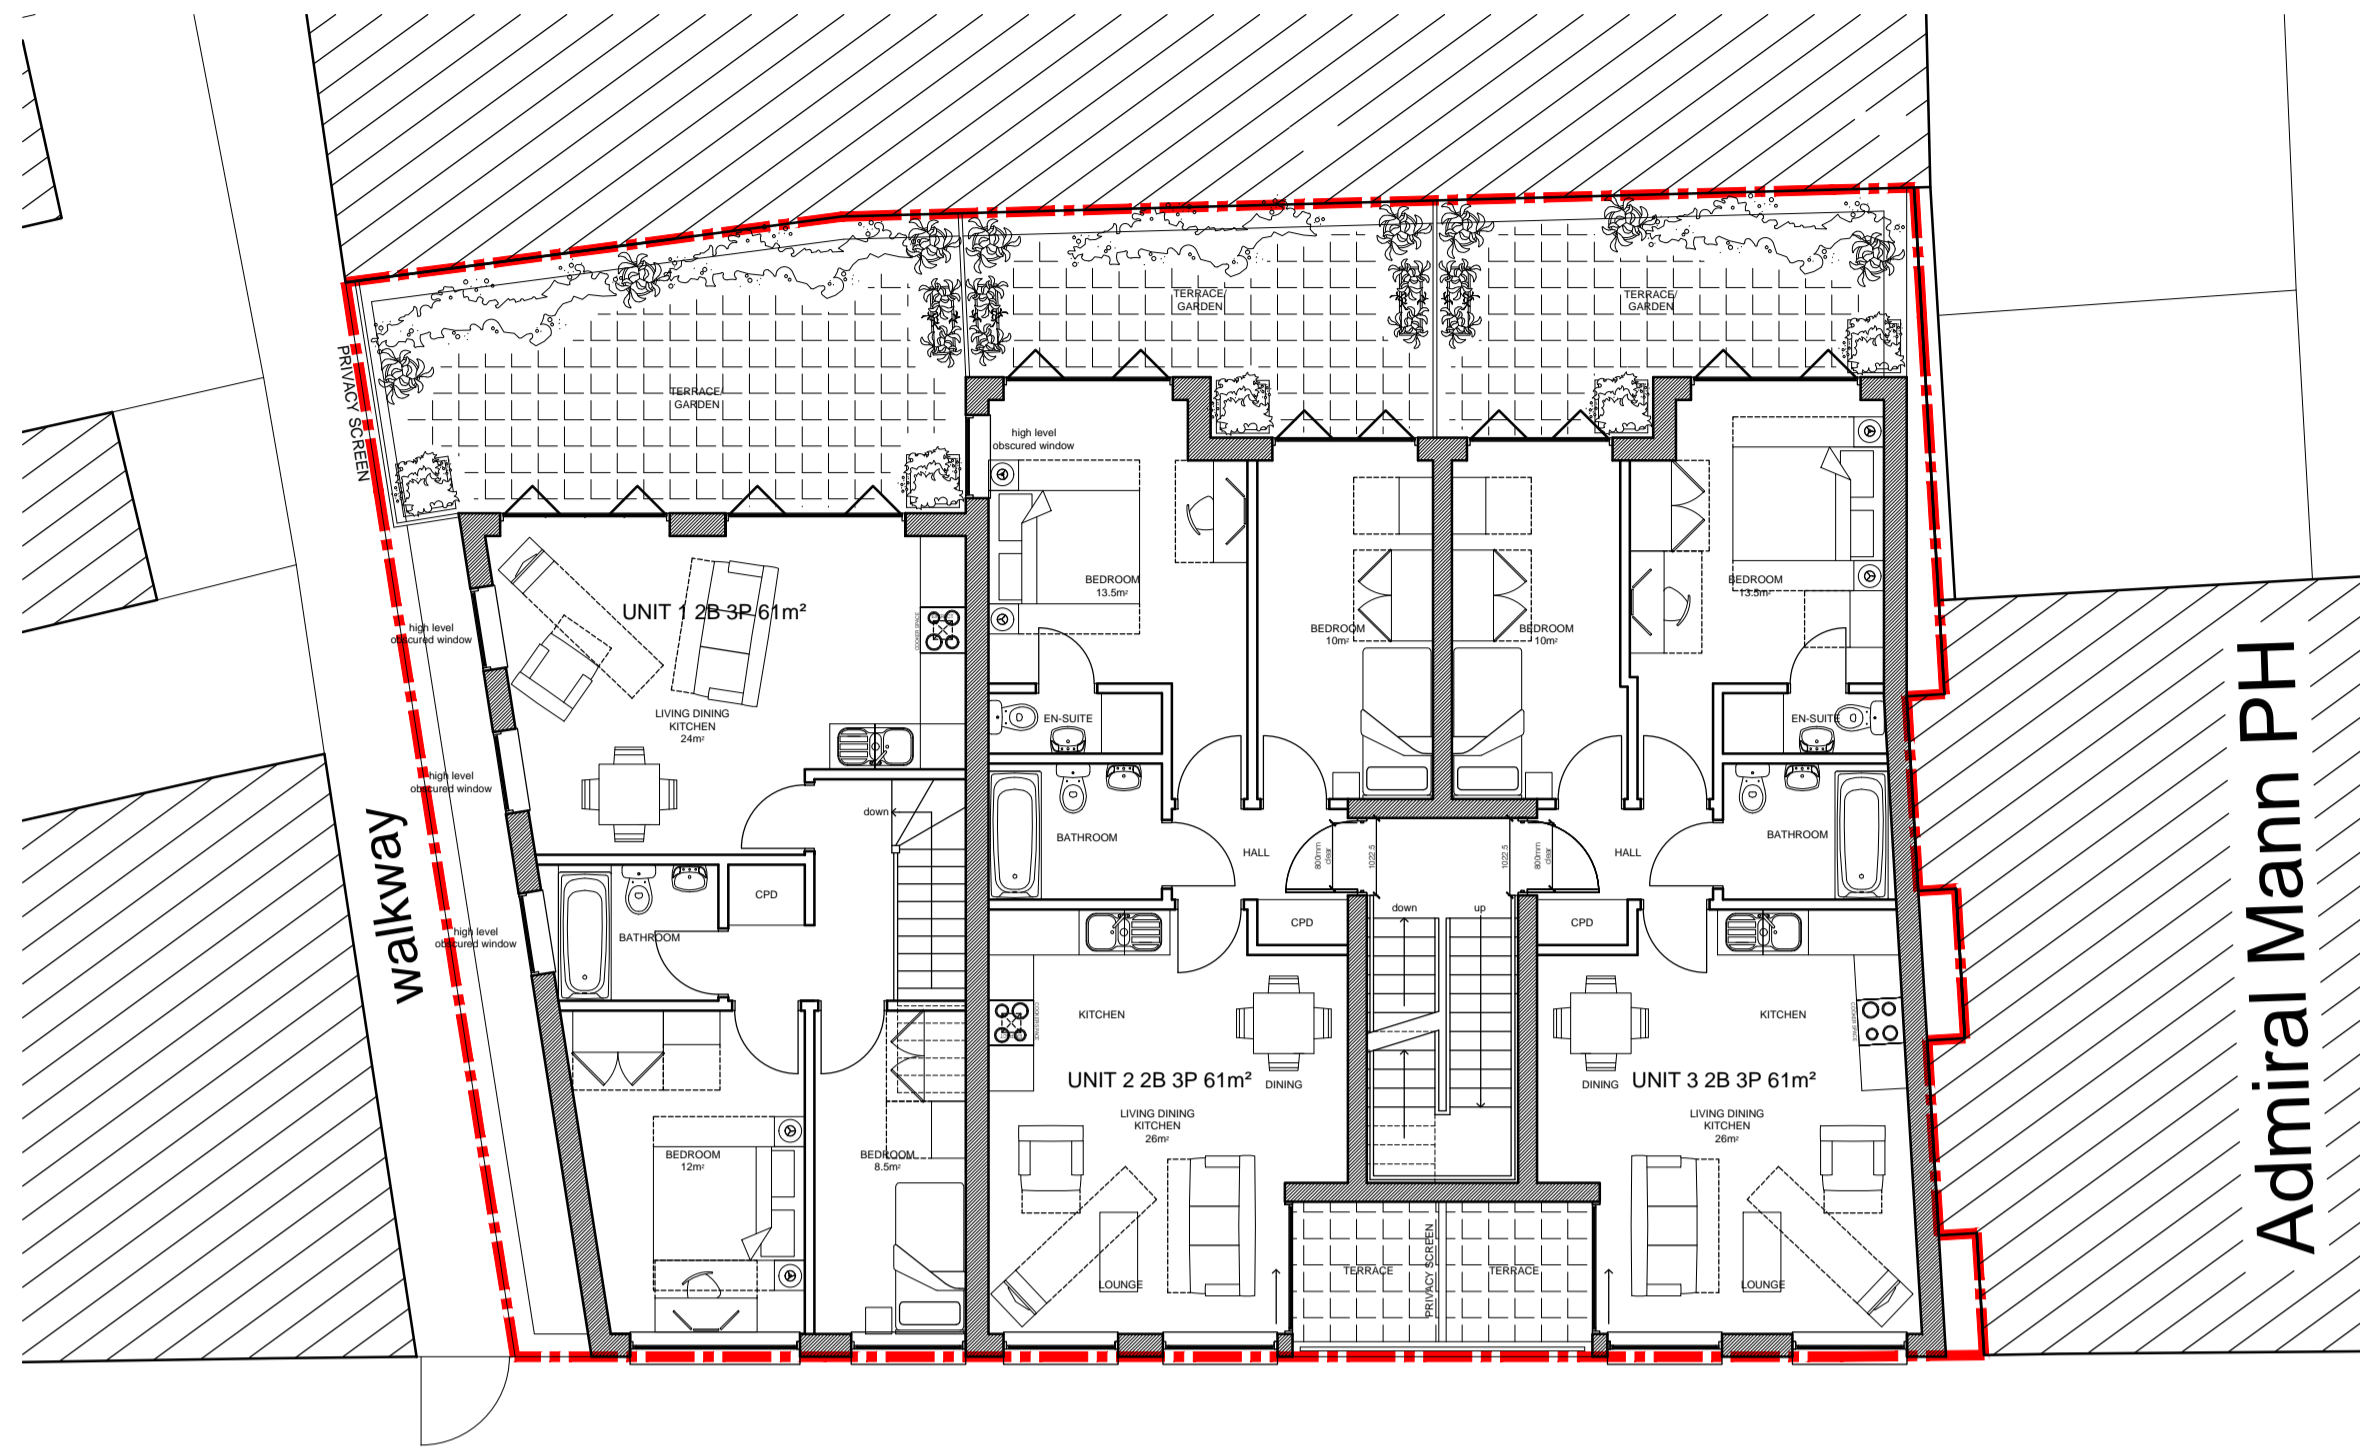

FIRST FLOOR PLAN 1:100 @ A1

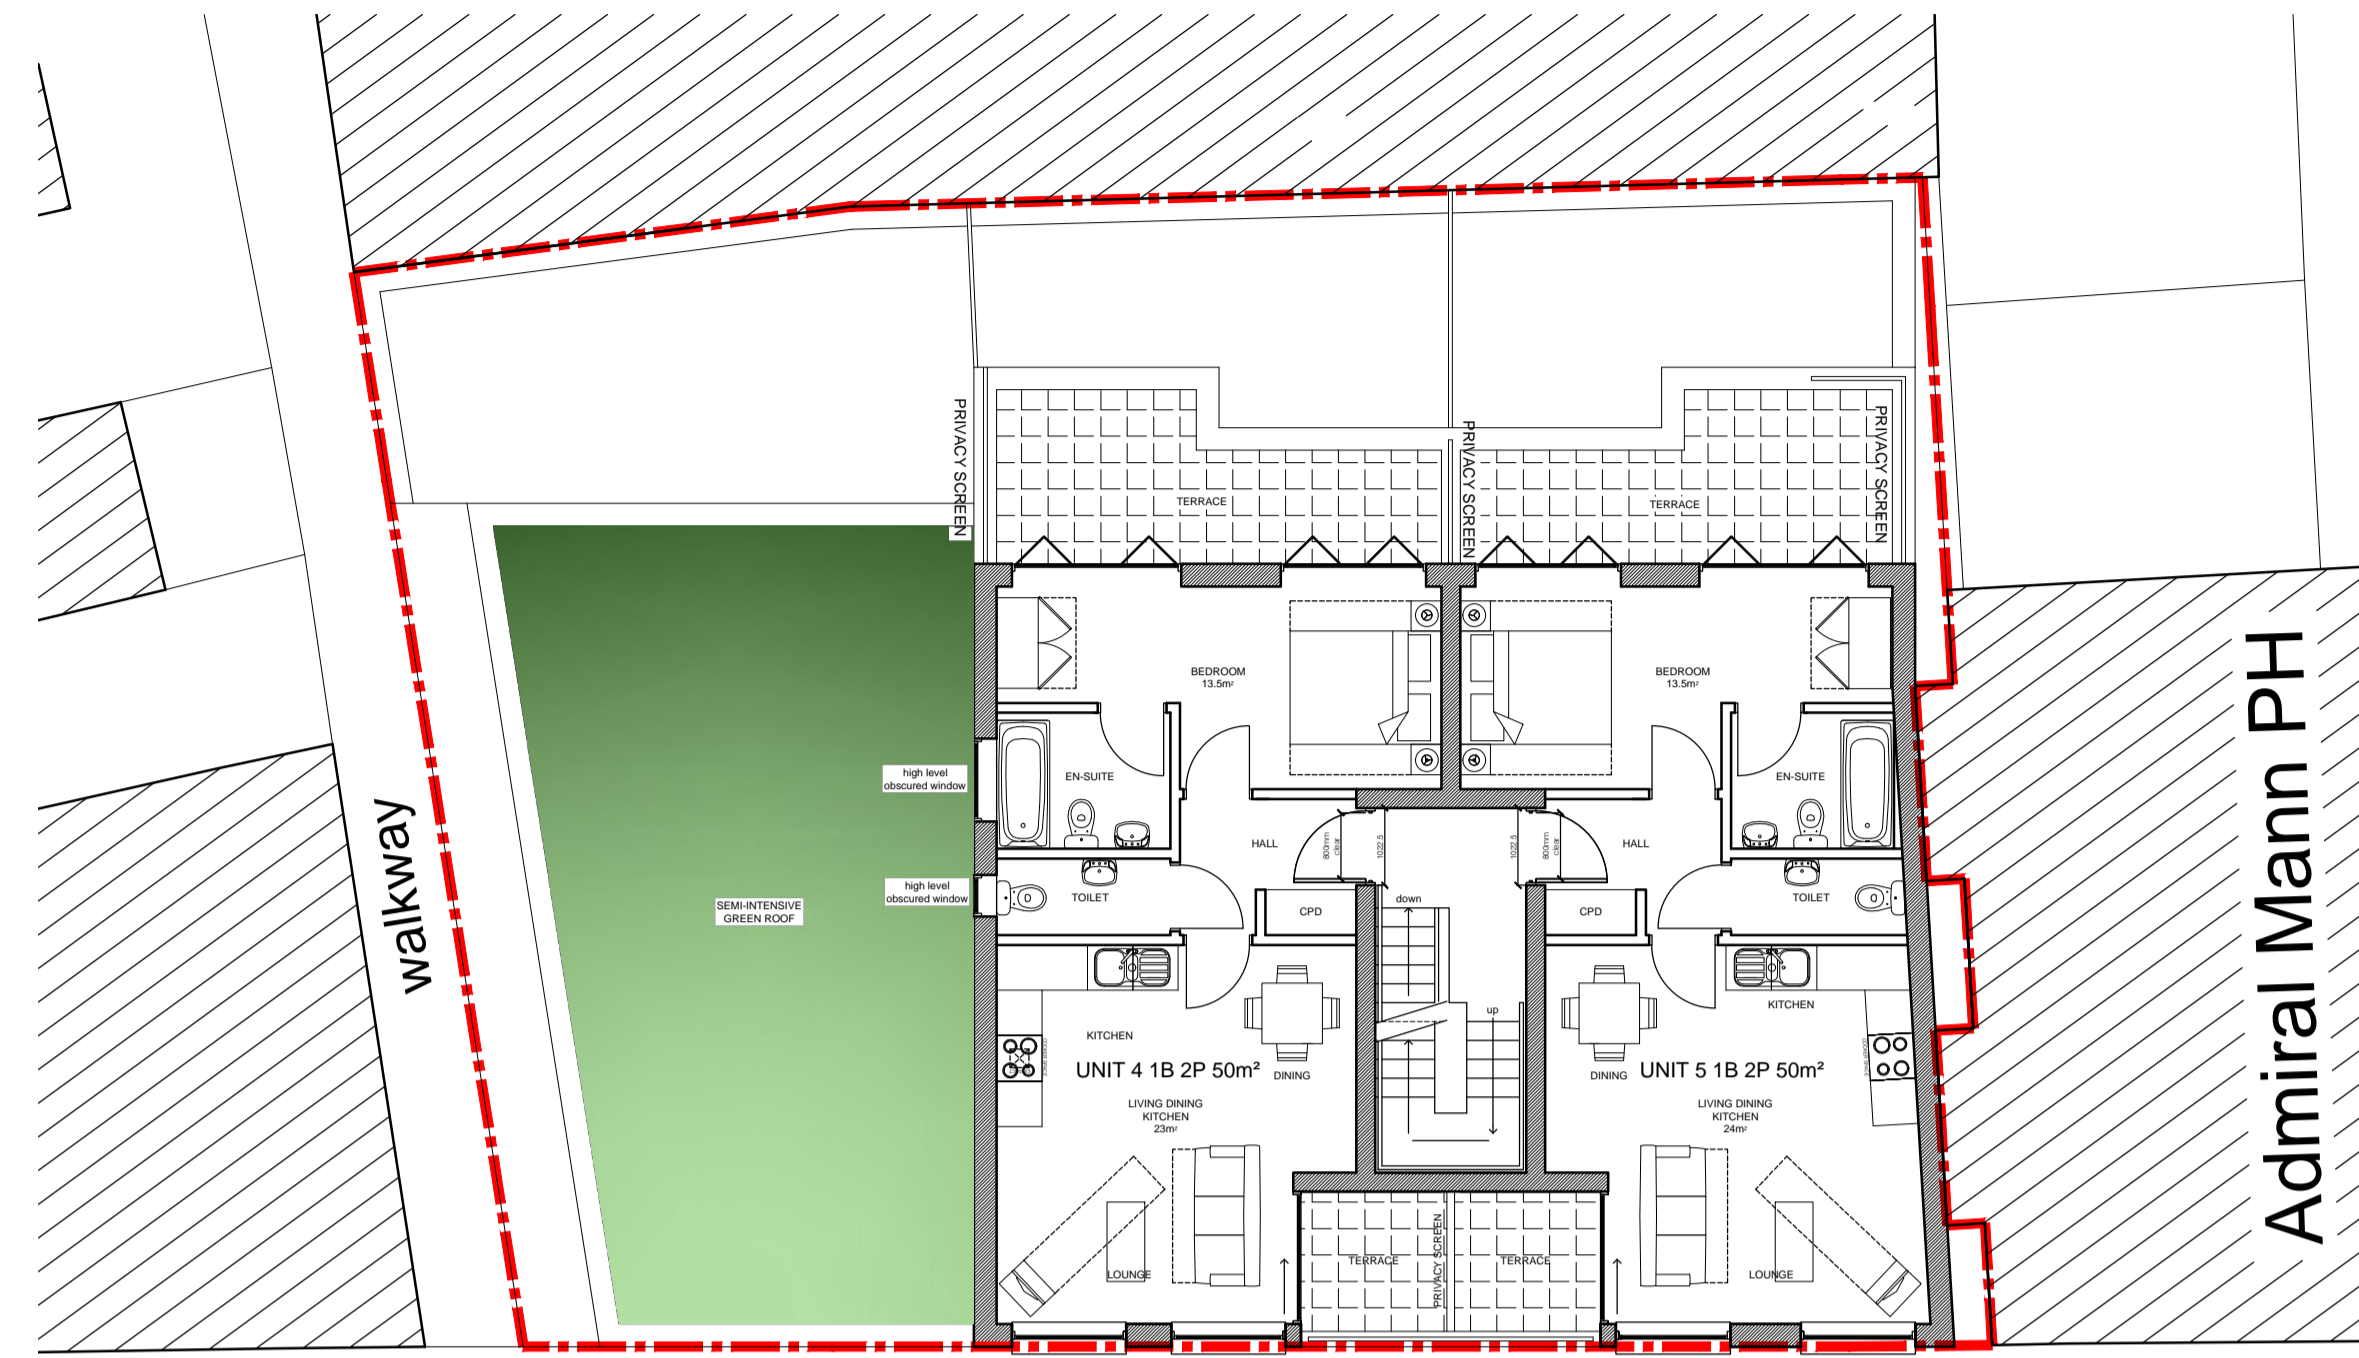

SECOND FLOOR PLAN 1:100 @ A1

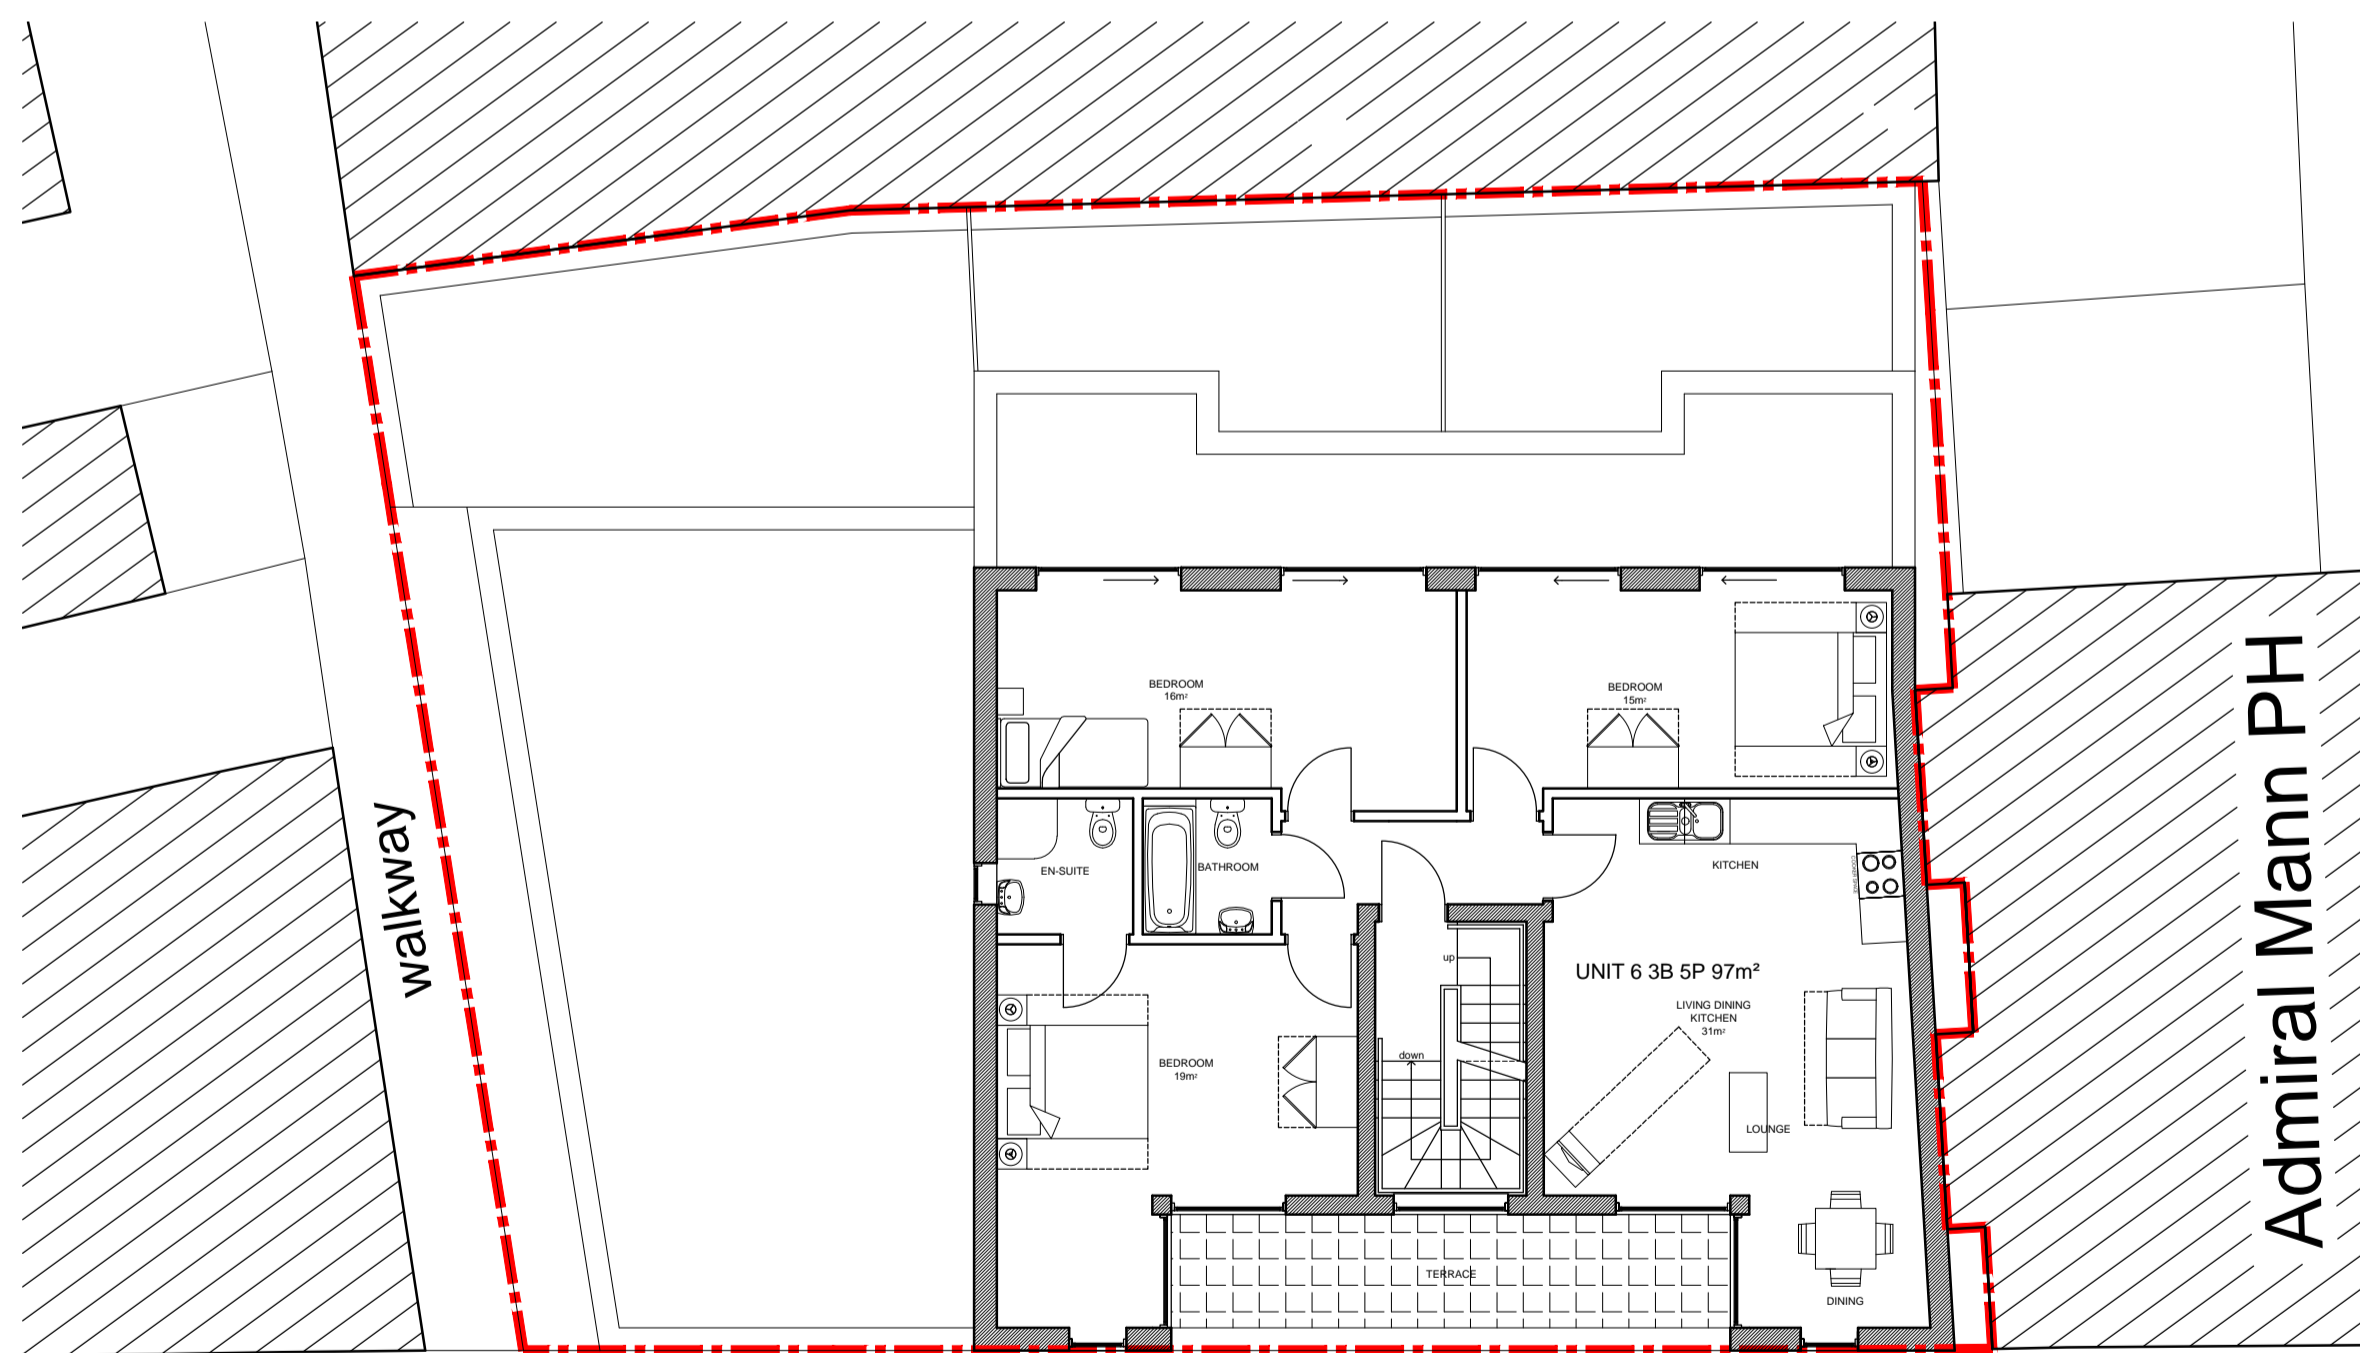

THIRD FLOOR PLAN 1:100 @ A1

For Approval

revision	description	date
<div style="display: inline-block; font-size: 8px; vertical-align: middle;"> GENESIS ARCHITECTS LTD 7-26 Margate Road, Stamford Abbots Ware Hertfordshire SG12 8EP T: 01920 877998 F: 01920 877998 E: genesis@genesisarchitects.co.uk W: www.genesisarchitects.ltd.uk </div>		
client Hargrave Developments Ltd		
project RESIDENTIAL DEVELOPMENT AT 1-7 HARGRAVE PLACE LONDON N7 0BP		
title EXISTING UPPER FLOOR PLANS		
date DEC 21	scale AS SHOWN	drawn IRMB
drawing no GAL 358 (PC) 005 /	revision	