



notes:
Do not scale from this drawing

All dimensions to be checked on site and any discrepancies reported to the Architect/Contract Administrator before proceeding with the works on site, or off-site fabrication

BRECKNOCK ROAD

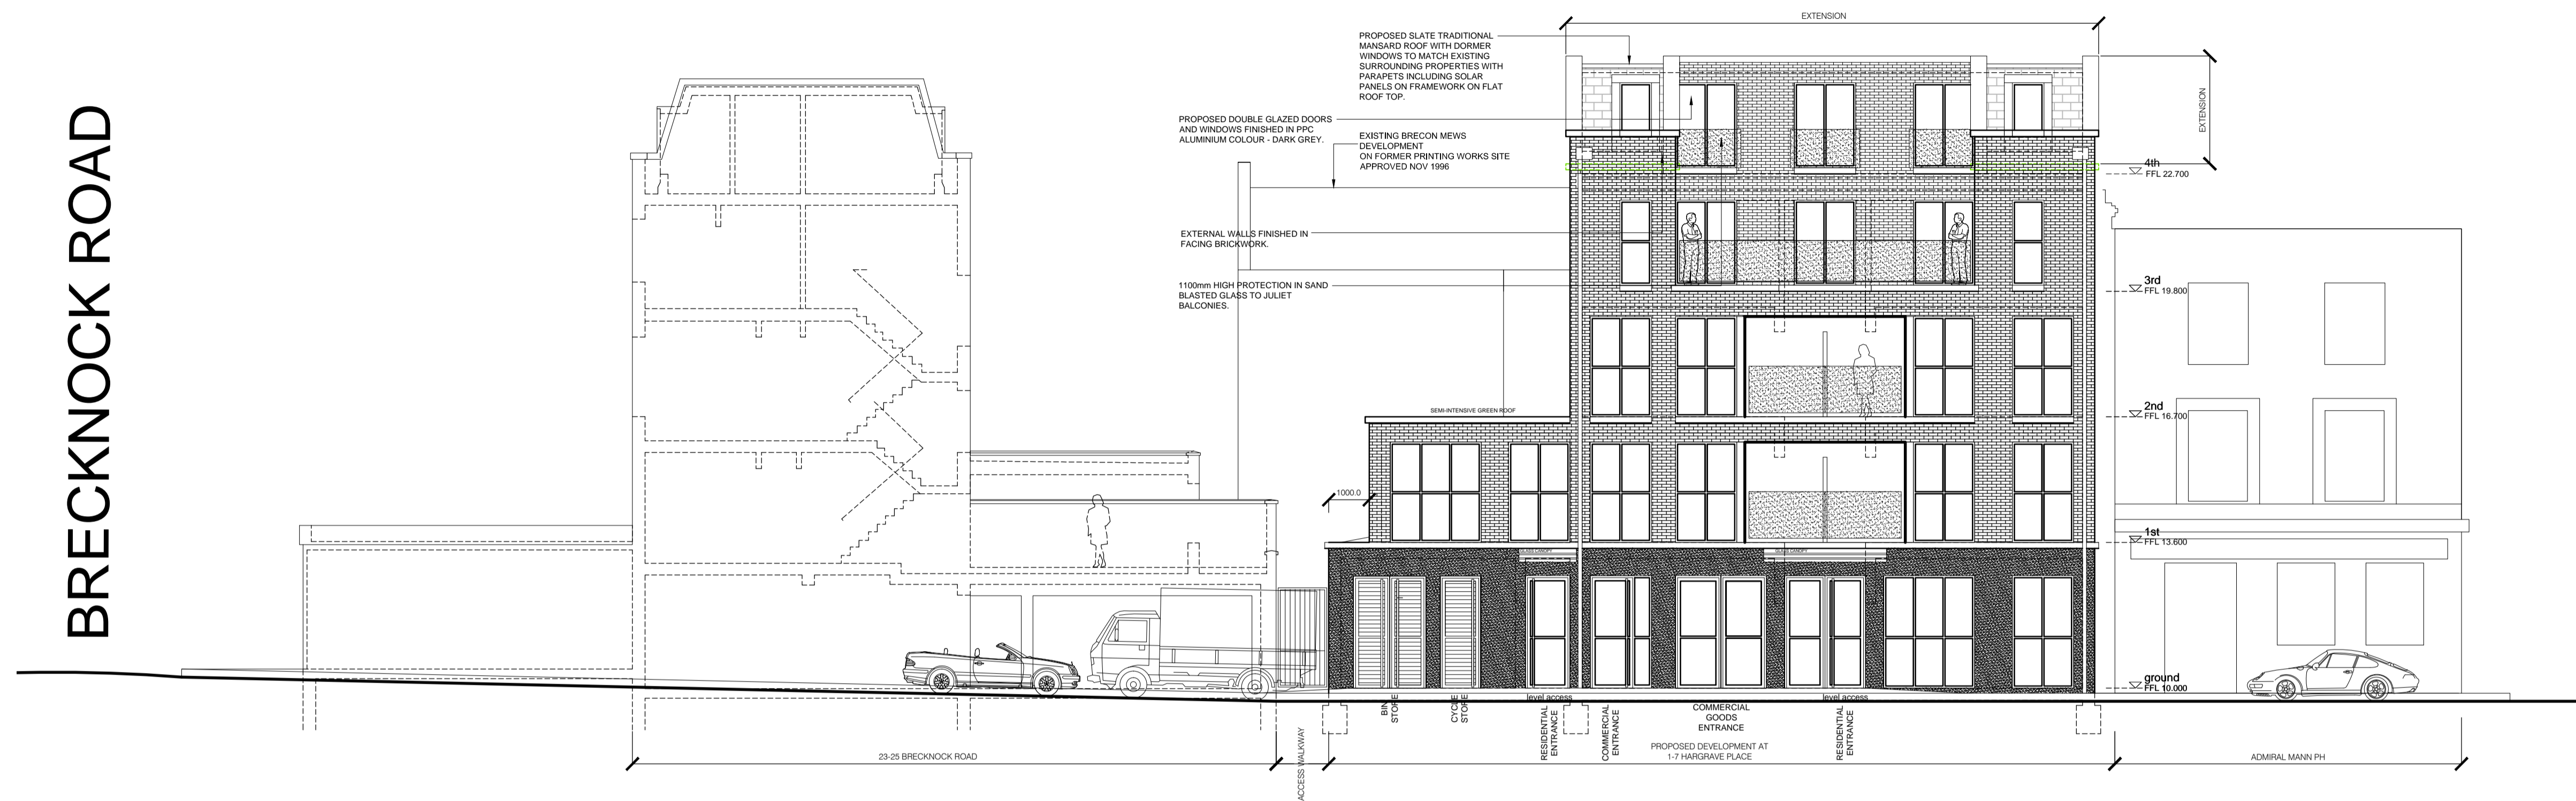

PROPOSED FRONT ELEVATION 1:100 @ A1

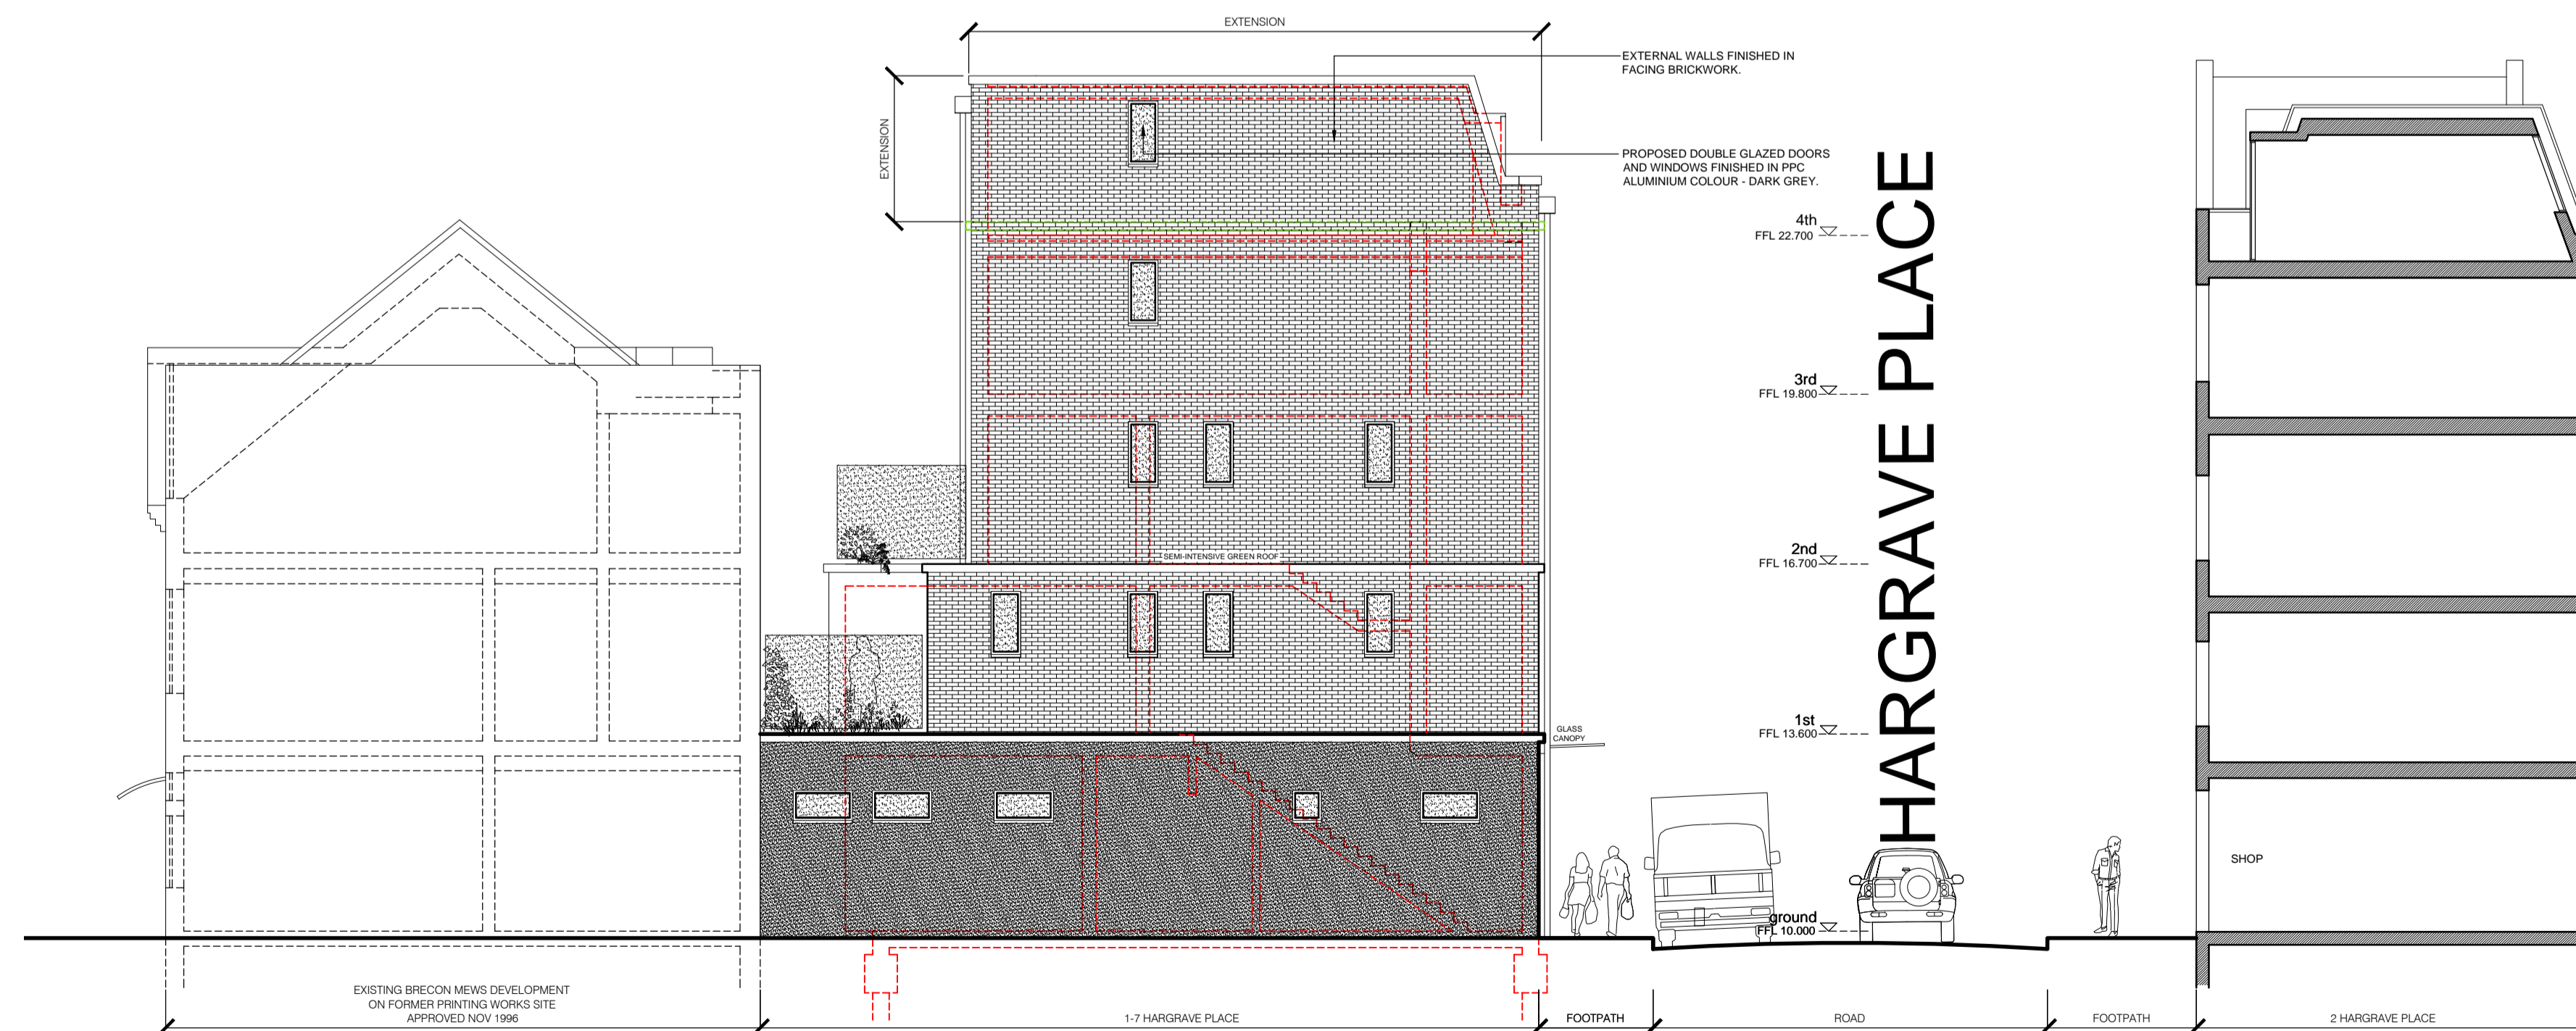

PROPOSED SIDE ELEVATION 1:100 @ A1

For Approval

revision	description	date
<p>ga</p> <p>GENESIS ARCHITECTS LTD 7-26 Margate Road, Stamford Abbots Ware Hertfordshire SG12 8EP T: 01920 877998 F: 01920 877998 E: genesis.architect@btconnect.com W: www.genesisarchitects.ltd.uk</p>		
<p>client Hargrave Developments Ltd</p>		
<p>project RESIDENTIAL DEVELOPMENT AT 1-7 HARGRAVE PLACE LONDON N7 0BP</p>		
<p>title PROPOSED ELEVATIONS SHEET 1</p>		
date	scale	drawn
DEC 21	AS SHOWN	IRMB
drawing no	revision	
GAL 358 (PC) 012 /		