



notes:
Do not scale from this drawing

All dimensions to be checked on site and any discrepancies reported to the Architect/Contract Administrator before proceeding with the works on site, or off-site fabrication

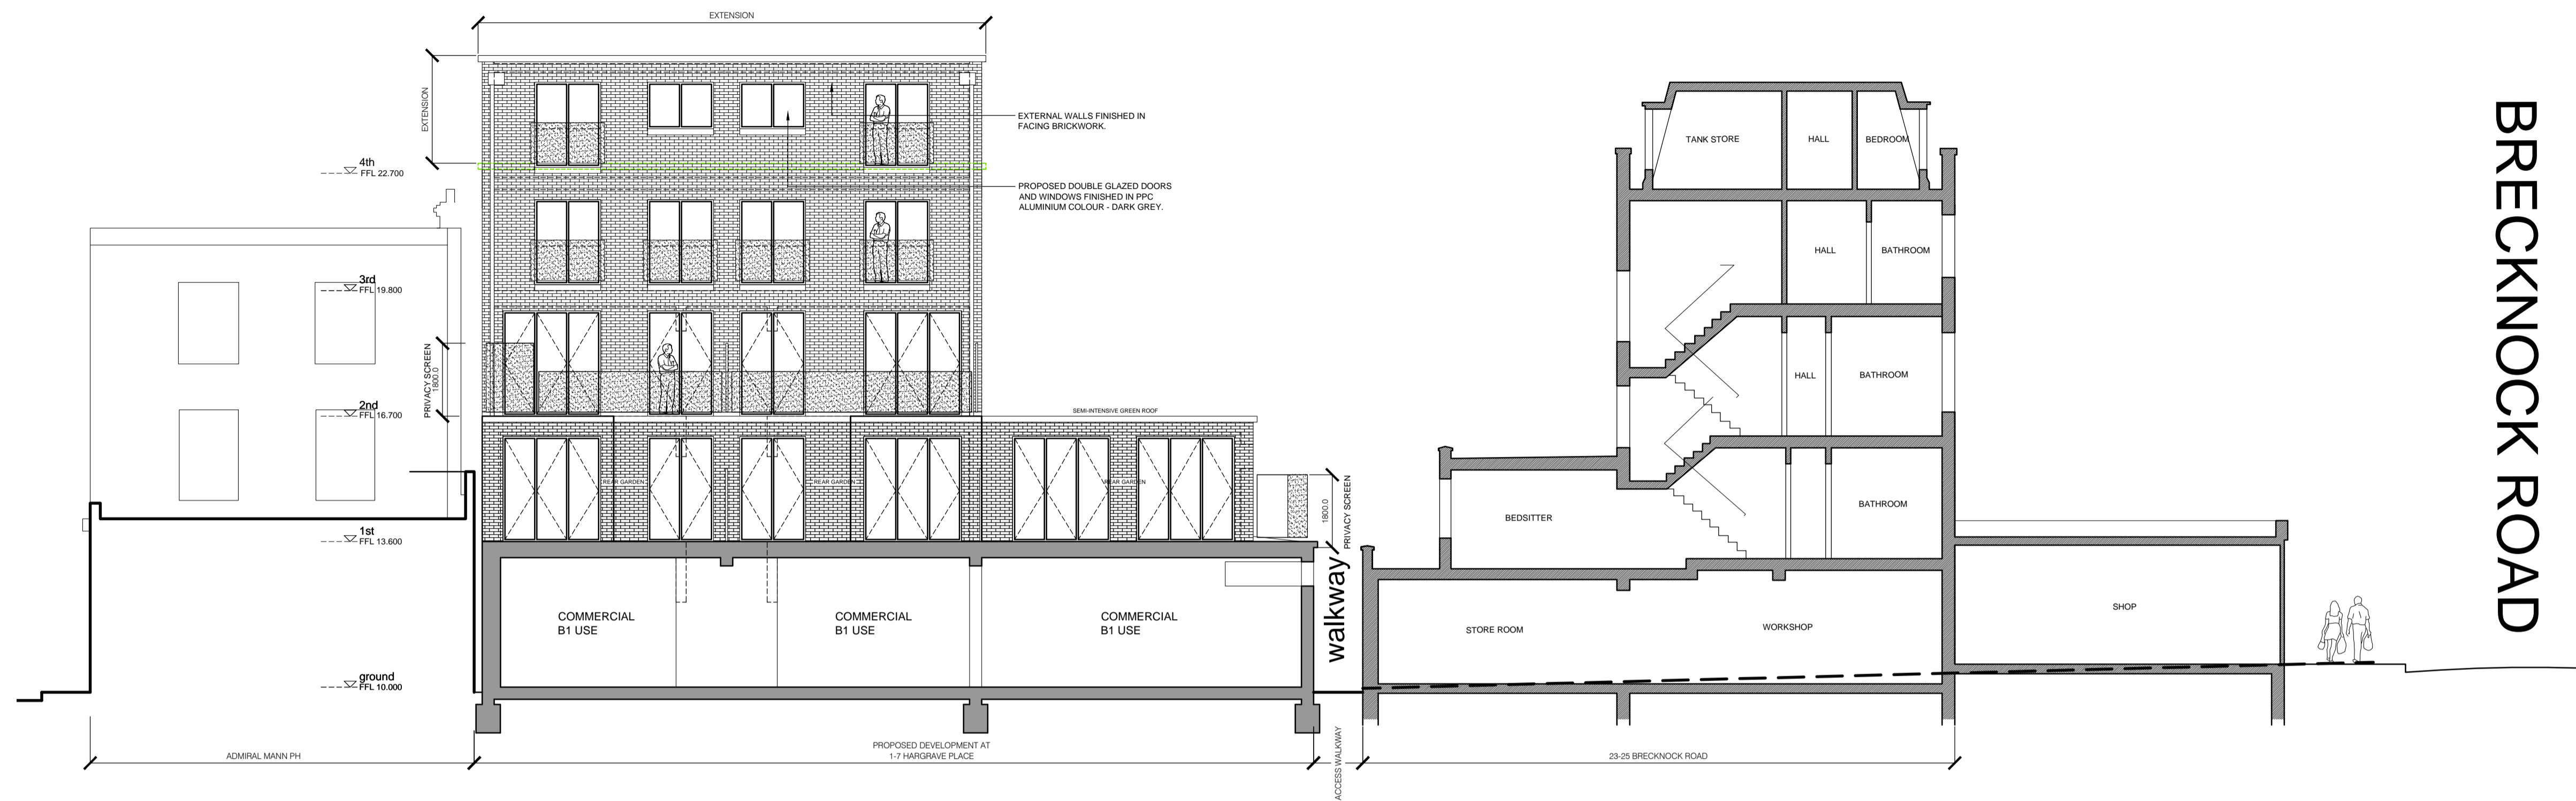

PROPOSED REAR ELEVATION 1:100 @ A1

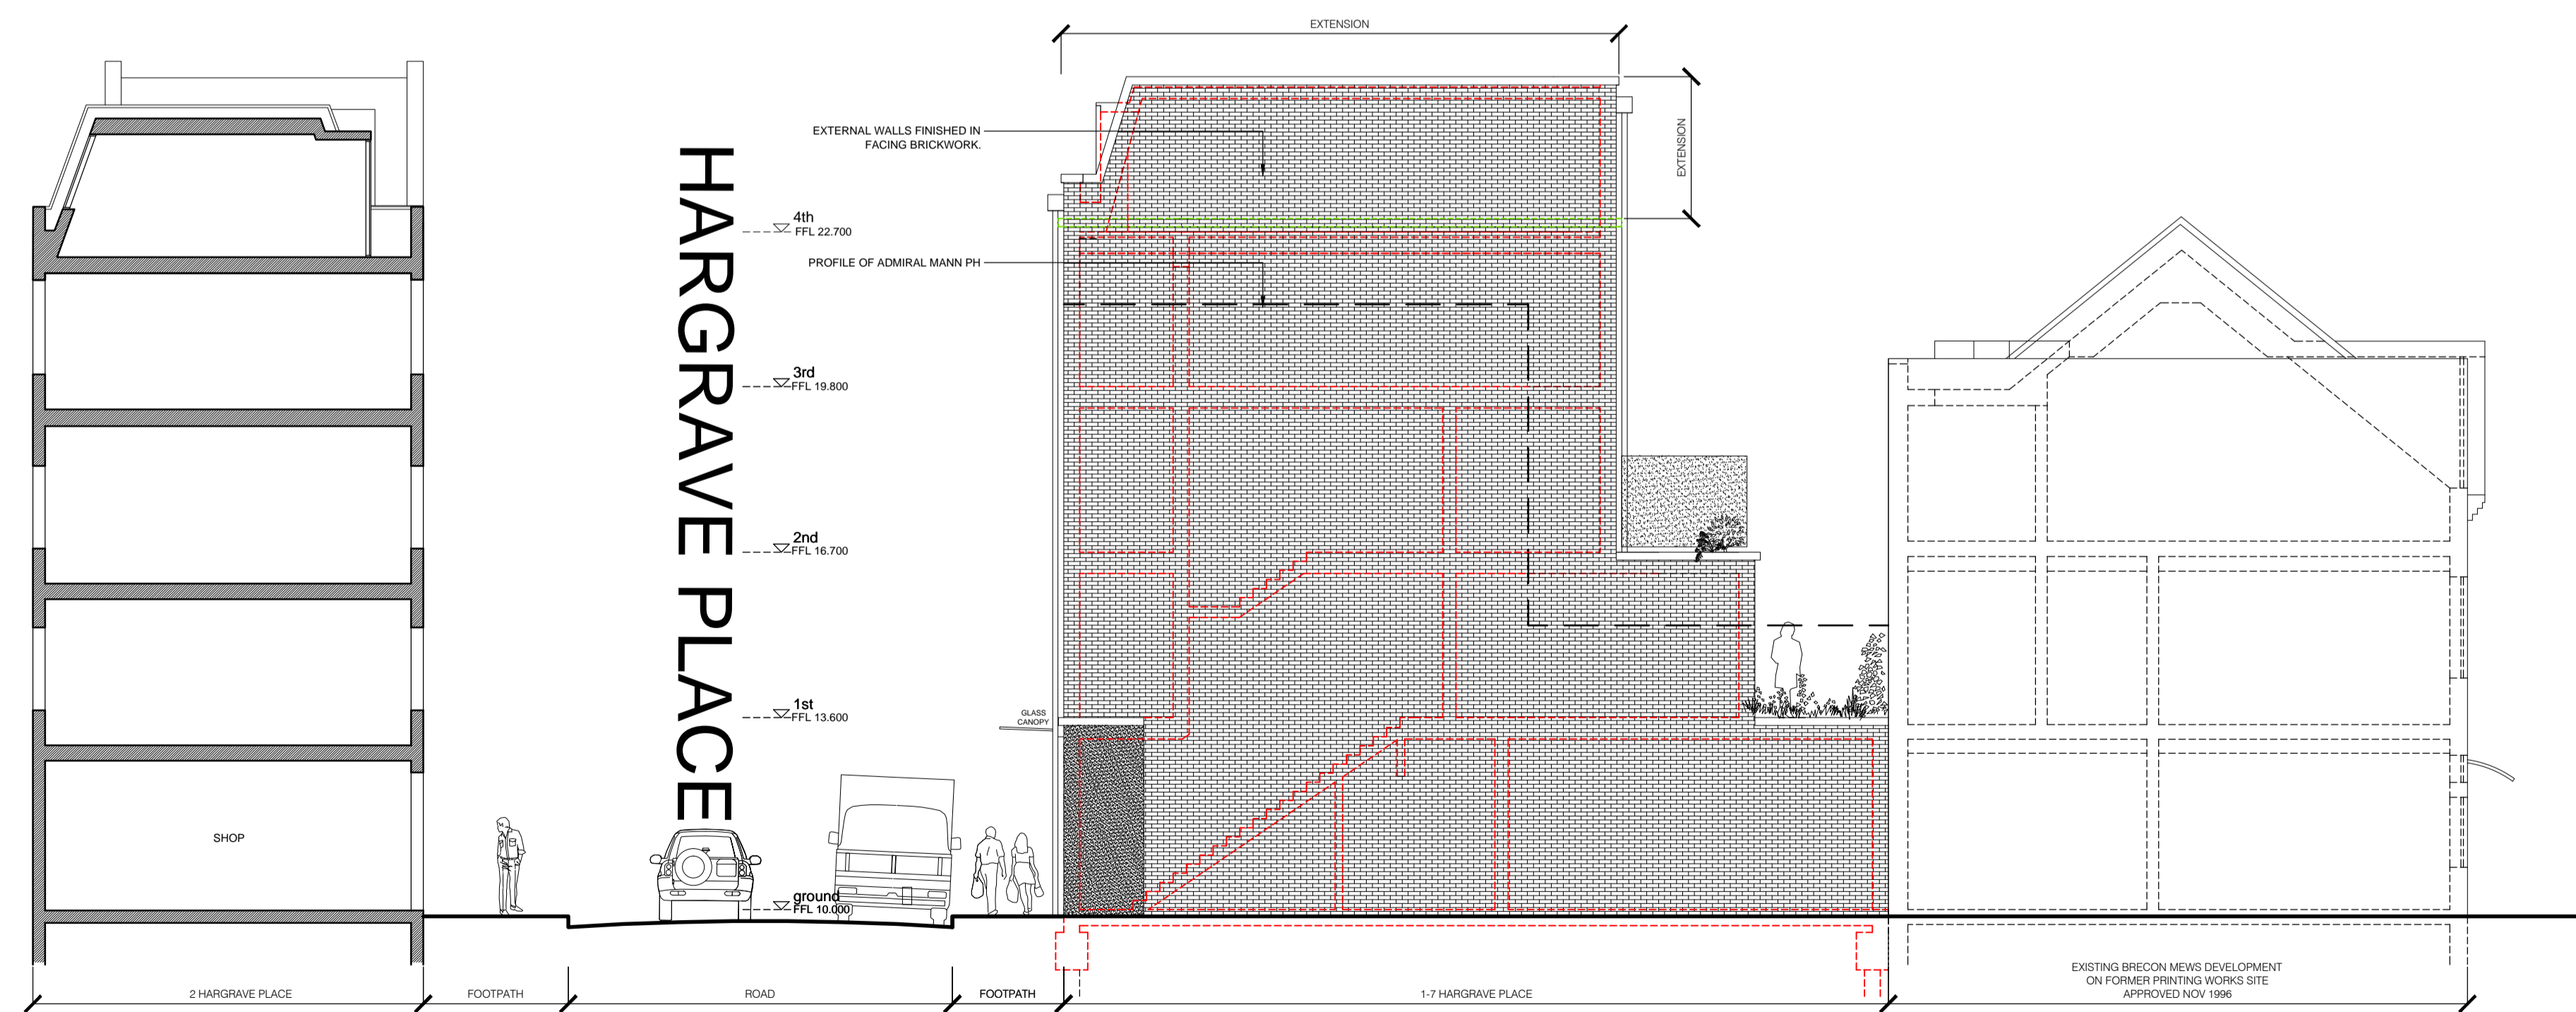

PROPOSED SIDE ELEVATION 1:100 @ A1

For Approval		
revision	description	date
		
<small>GENESIS ARCHITECTS LTD 7-26 Margate Road, Stamford Abbots Ware Hertfordshire SG12 8EP T : 01920 877998 F : 01920 877998 E: genesisarchitects@btconnect.com W: www.genesisarchitects.ltd.uk</small>		
client	Hargrave Developments Ltd	
project	RESIDENTIAL DEVELOPMENT AT 1-7 HARGRAVE PLACE LONDON N7 0BP	
title	PROPOSED ELEVATIONS SHEET 2	
date	scale	drawn
DEC 21	AS SHOWN	IRMB
drawing no	revision	
GAL 358 (PC) 013 /		