


notes:
Do not scale from this drawing
All dimensions to be checked on site and any discrepancies reported to the Architect/Contract Administrator before proceeding with the works on site, or off-site fabrication


SITE AREA
301 SQM
3240 SQFT
0.03 HECTARES
SUBJECT TO FULL
SITE SURVEY

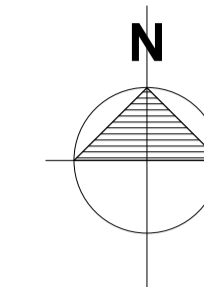

LOCATION PLAN 1:1250



BLOCK PLAN 1:500

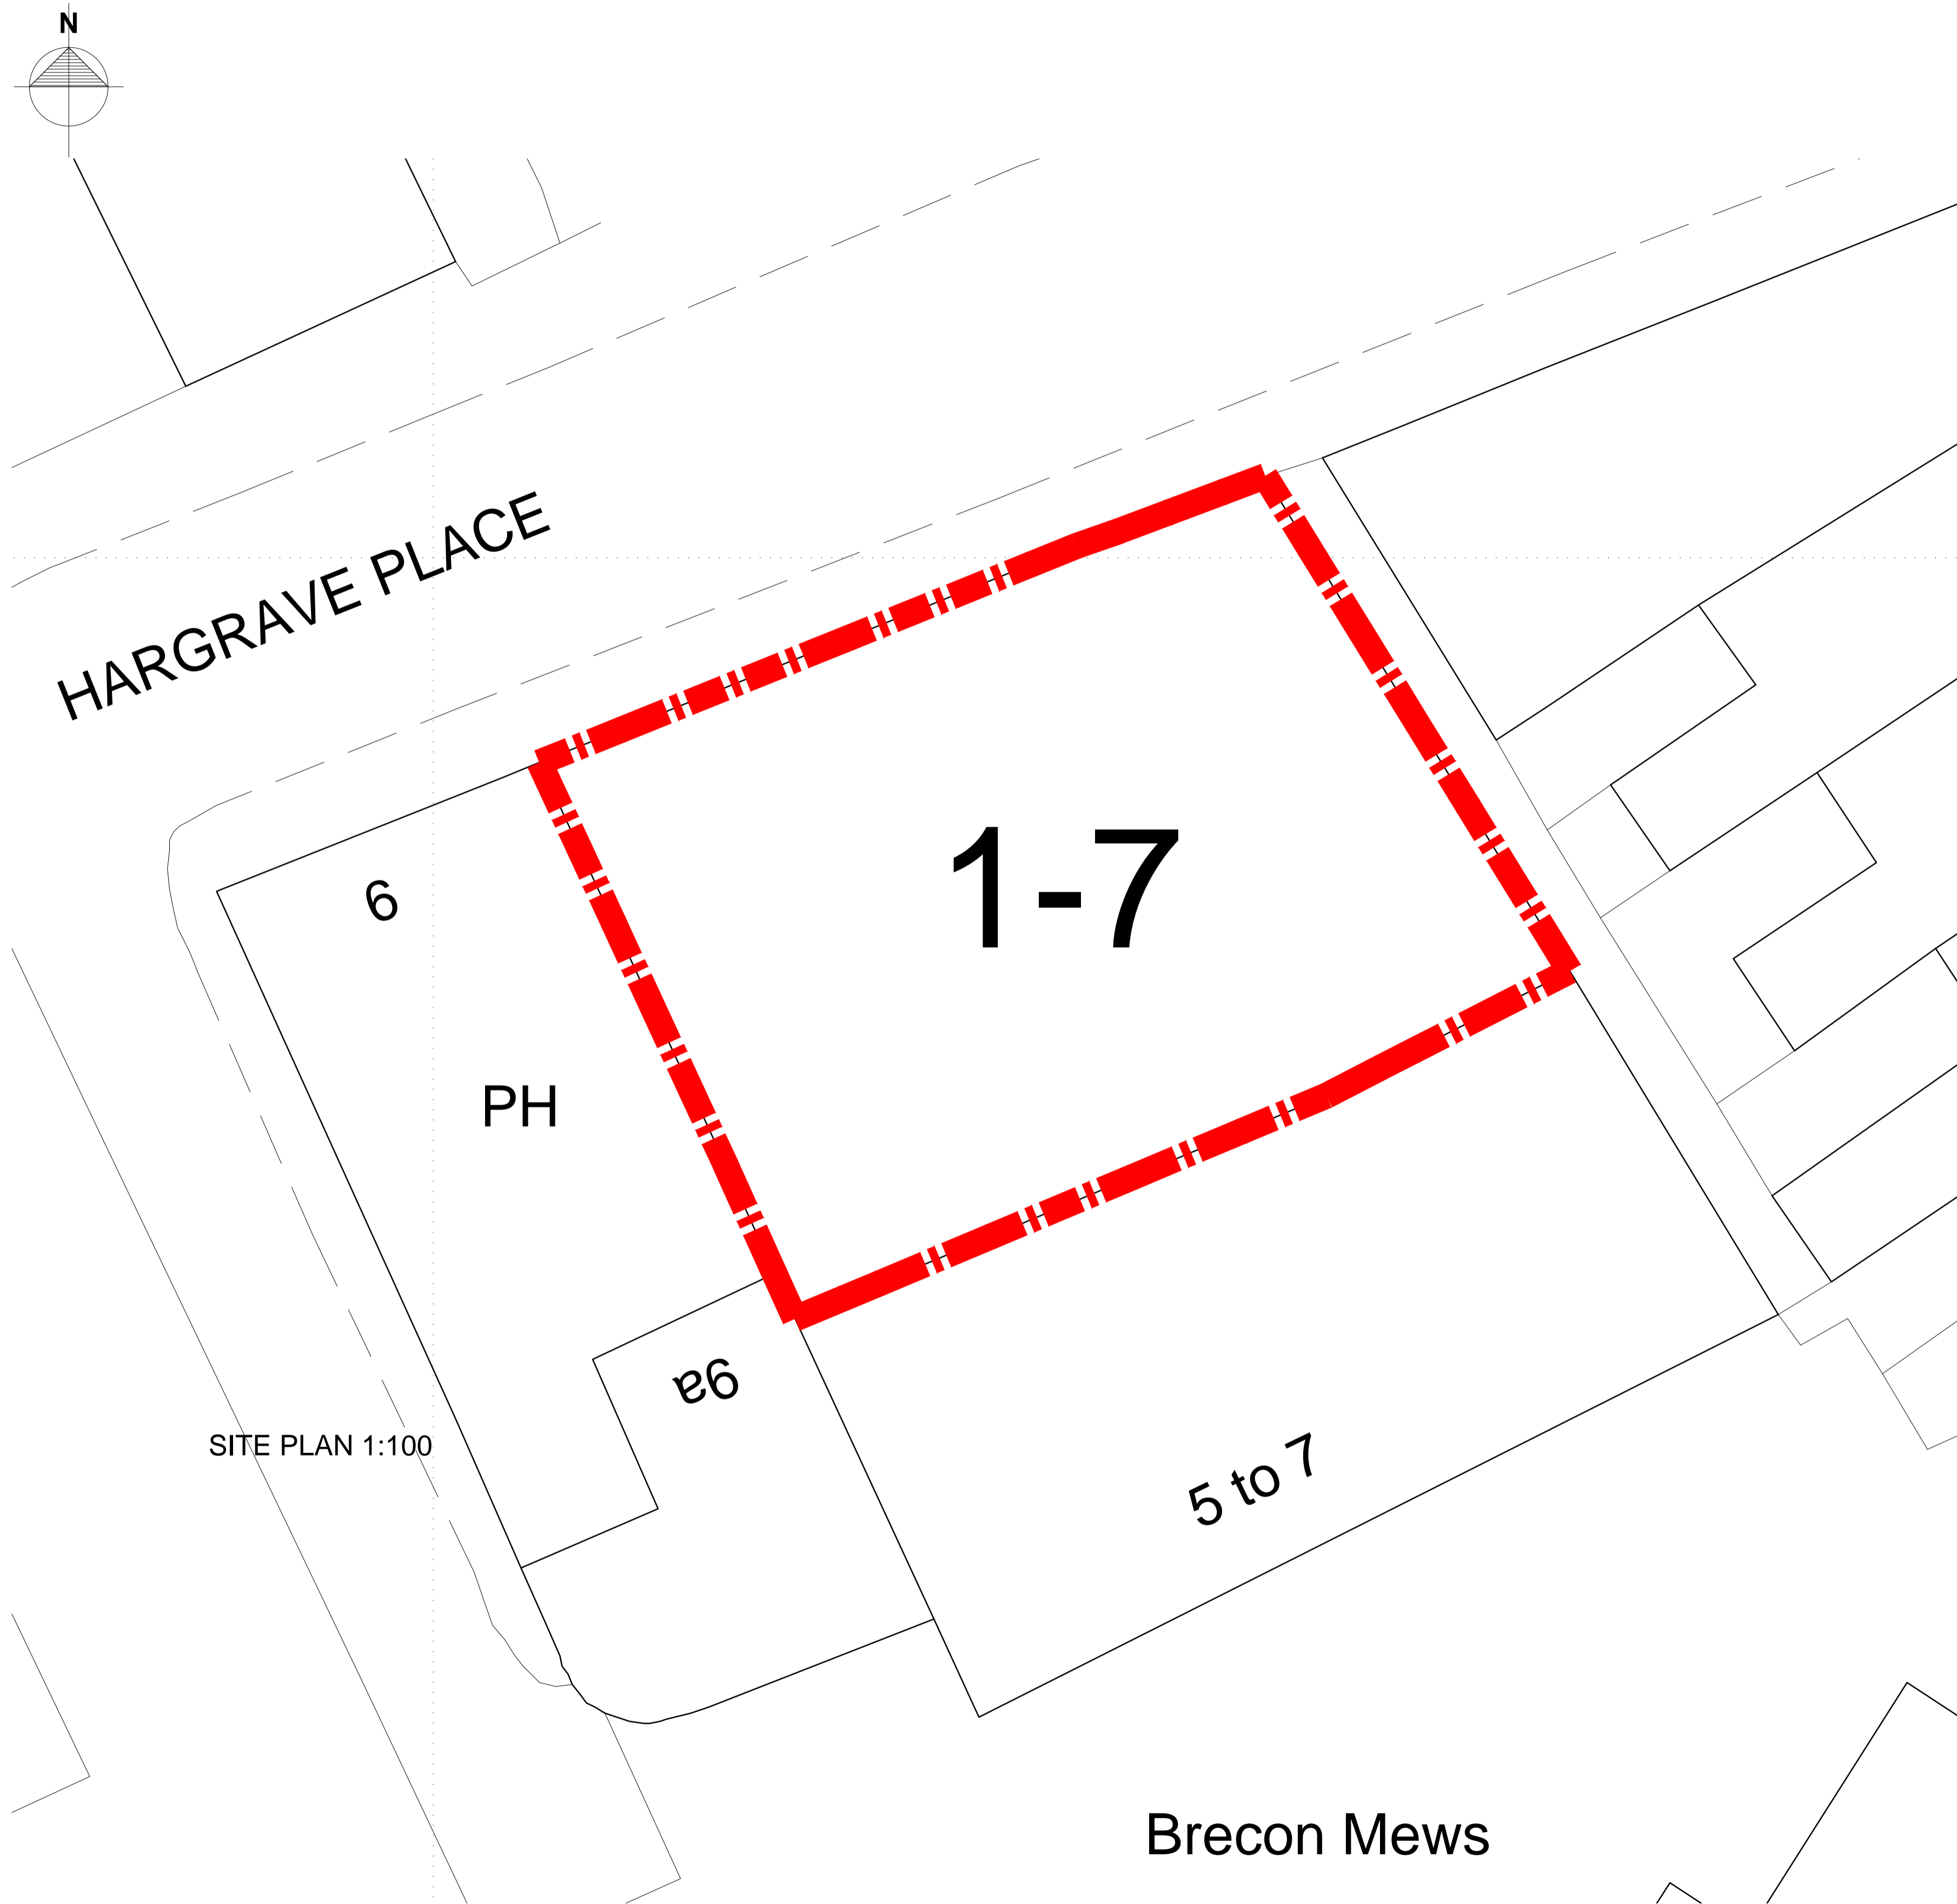

SITE PLAN 1:100

SITE PLAN 1:100 @ A1

For Information

revision description date
ga GENESIS ARCHITECTS LTD
7 St Margarets Road, Stamford Abbots
Ware Hertfordshire SG12 8EP
T: 01920 877998
F: 01920 877998
E: genesis.architects@btconnect.com
W: www.genesisarchitects.ltd.uk

client
Hargrave Developments Ltd

project
RESIDENTIAL DEVELOPMENT AT
1-7 HARGRAVE PLACE
LONDON
N7 0BP

title
LOCATION PLAN, BLOCK PLAN
SITE PLAN

date JUNE 14 scale AS SHOWN drawn IRMB

drawing no GAL 200 (PC) 001 / revision