


notes:
 Do not scale from this drawing
 All dimensions to be checked on site and any discrepancies reported to the Architect/Contract Administrator before proceeding with the works on site, or off-site fabrication

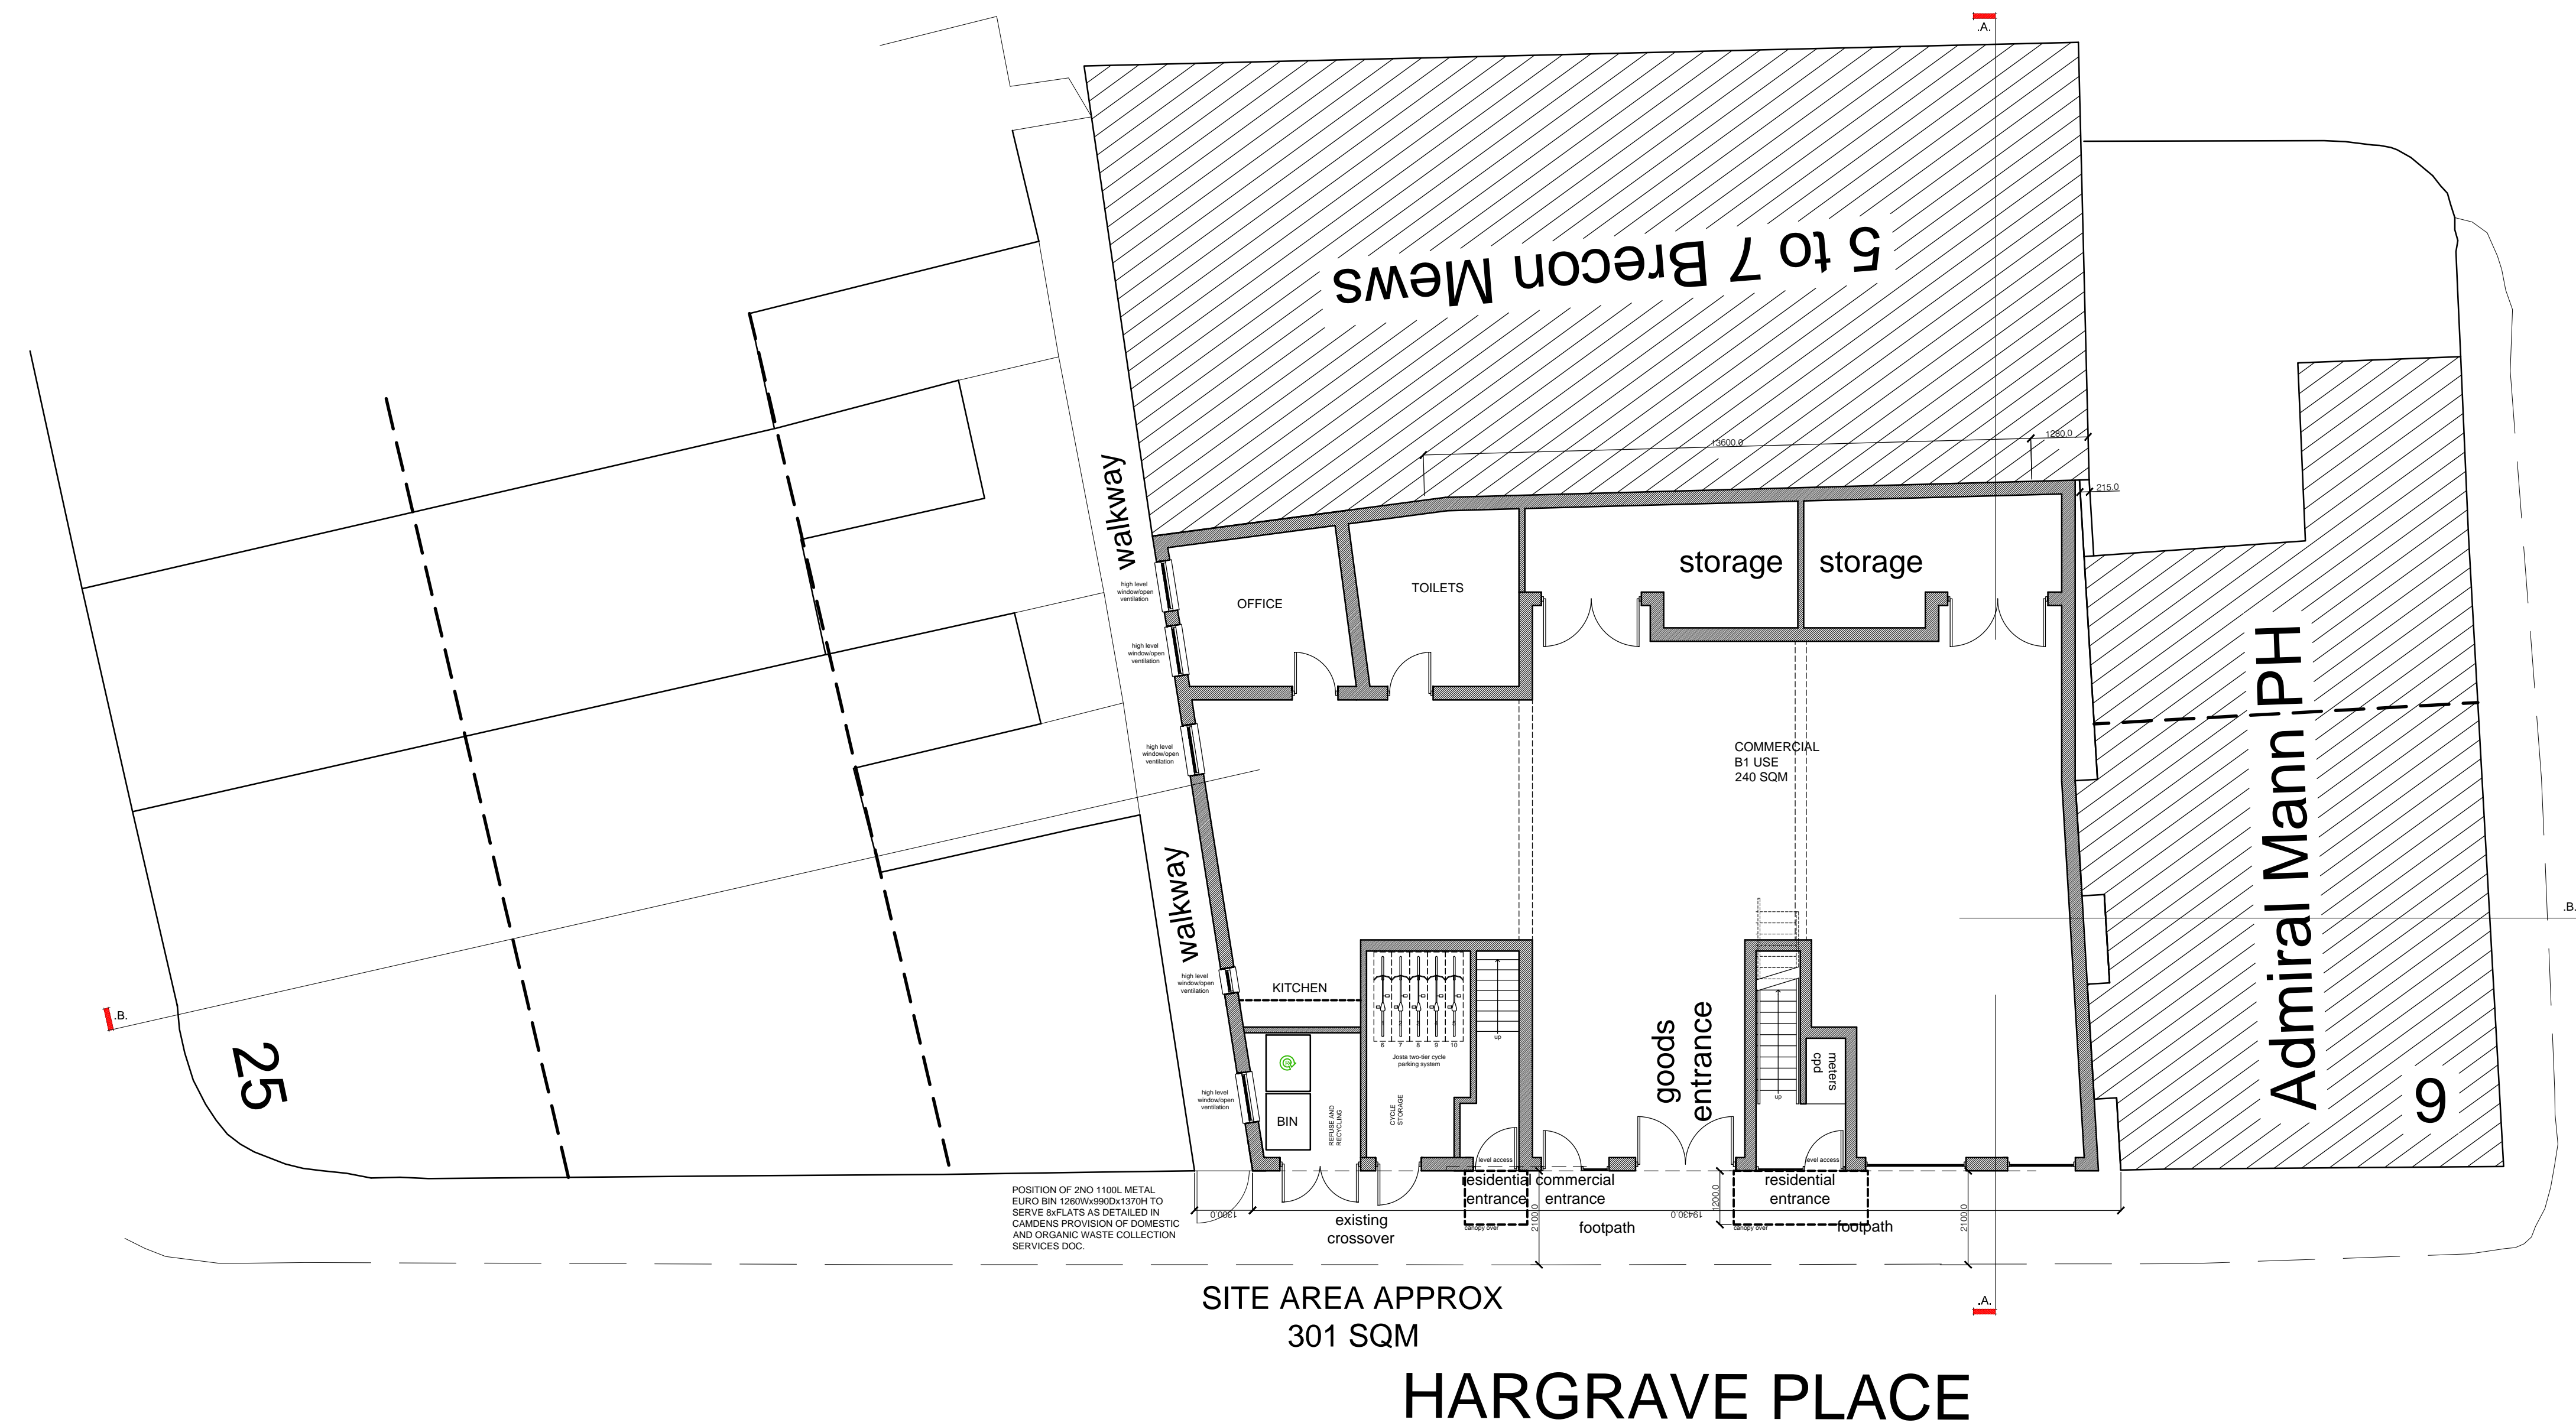

SITE/GROUND FLOOR PLAN 1:100

For Approval	
revision	description
 GENESIS ARCHITECTS LTD 7 St Margarets Road, Stamford Abbots Ware Hertfordshire SG12 8EP T: 01920 877998 F: 01920 877998 E: genesis@gaarchitects.co.uk W: www.genesisarchitects.ltd.uk	
client	Hargrave Developments Ltd
project	RESIDENTIAL DEVELOPMENT AT 1-7 HARGRAVE PLACE LONDON N7 0BP
title	PROPOSED SITE/GROUND FLOOR PLAN
date	DEC 21
scale	AS SHOWN
drawn	IRMB
drawing no	GAL 358 (PC) 002 /