



Site Location
Scale 1:1125

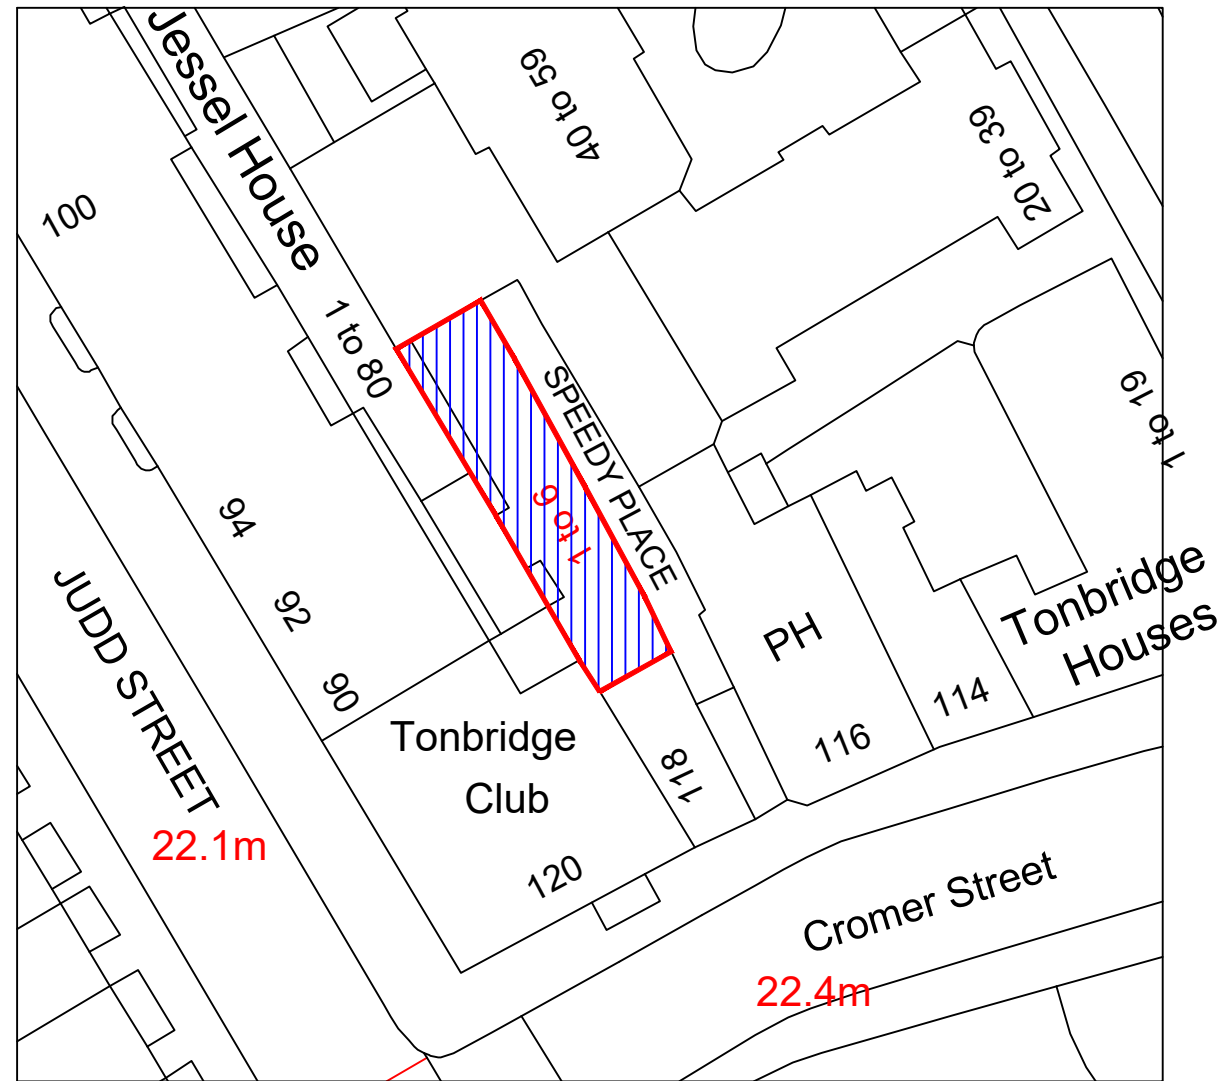

Site plan
Scale 1:500

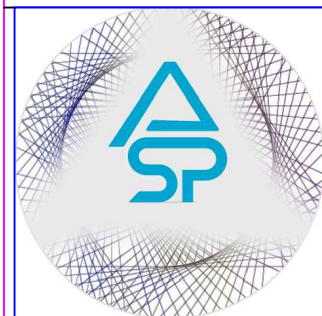

Alshajrawi Sami Projects

ASP ARCHITECTS LONDON LTD
3 Russell Road, Kensington & Chelsea
Flat n. 2, London W14 8JA - England

E-Mail: sami.a@asparchitects.co.uk
www.asparchitects.co.uk
Tel. N.: +44 02030341350

Company n. 11868609 & its office is registered in England & Wales

Don't scale for building control or construction purpose, may be scaled for planning purpose. Any variation or supplementary drawings are to be approved by the architect. Ownership & Copyright of the drawings belongs to ASP Architects London Ltd

Registered as an architect under the Architect Act 1997



Project: Change of use from E to C3
1-6 Speedy Place, London WC1H 8BU

Project Code: ASP-21105

Drawing Title: Site Location & Site Plan

Drawn by S.A.	Checked by ASP	Approved by A.A.
------------------	-------------------	---------------------

DWG N.	SCALE	FORMAT
--------	-------	--------

P50	1:1125 / 500	A3
-----	--------------	----

CLIENT

Newmake Properties Ltd
245 Whitton Avenue East
Greenford, UB6 0QQ

LOCAL AUTHORITY

Camden Council

Date	Description	Rev.
21/01/2022	Issue for Planning Permission	0