


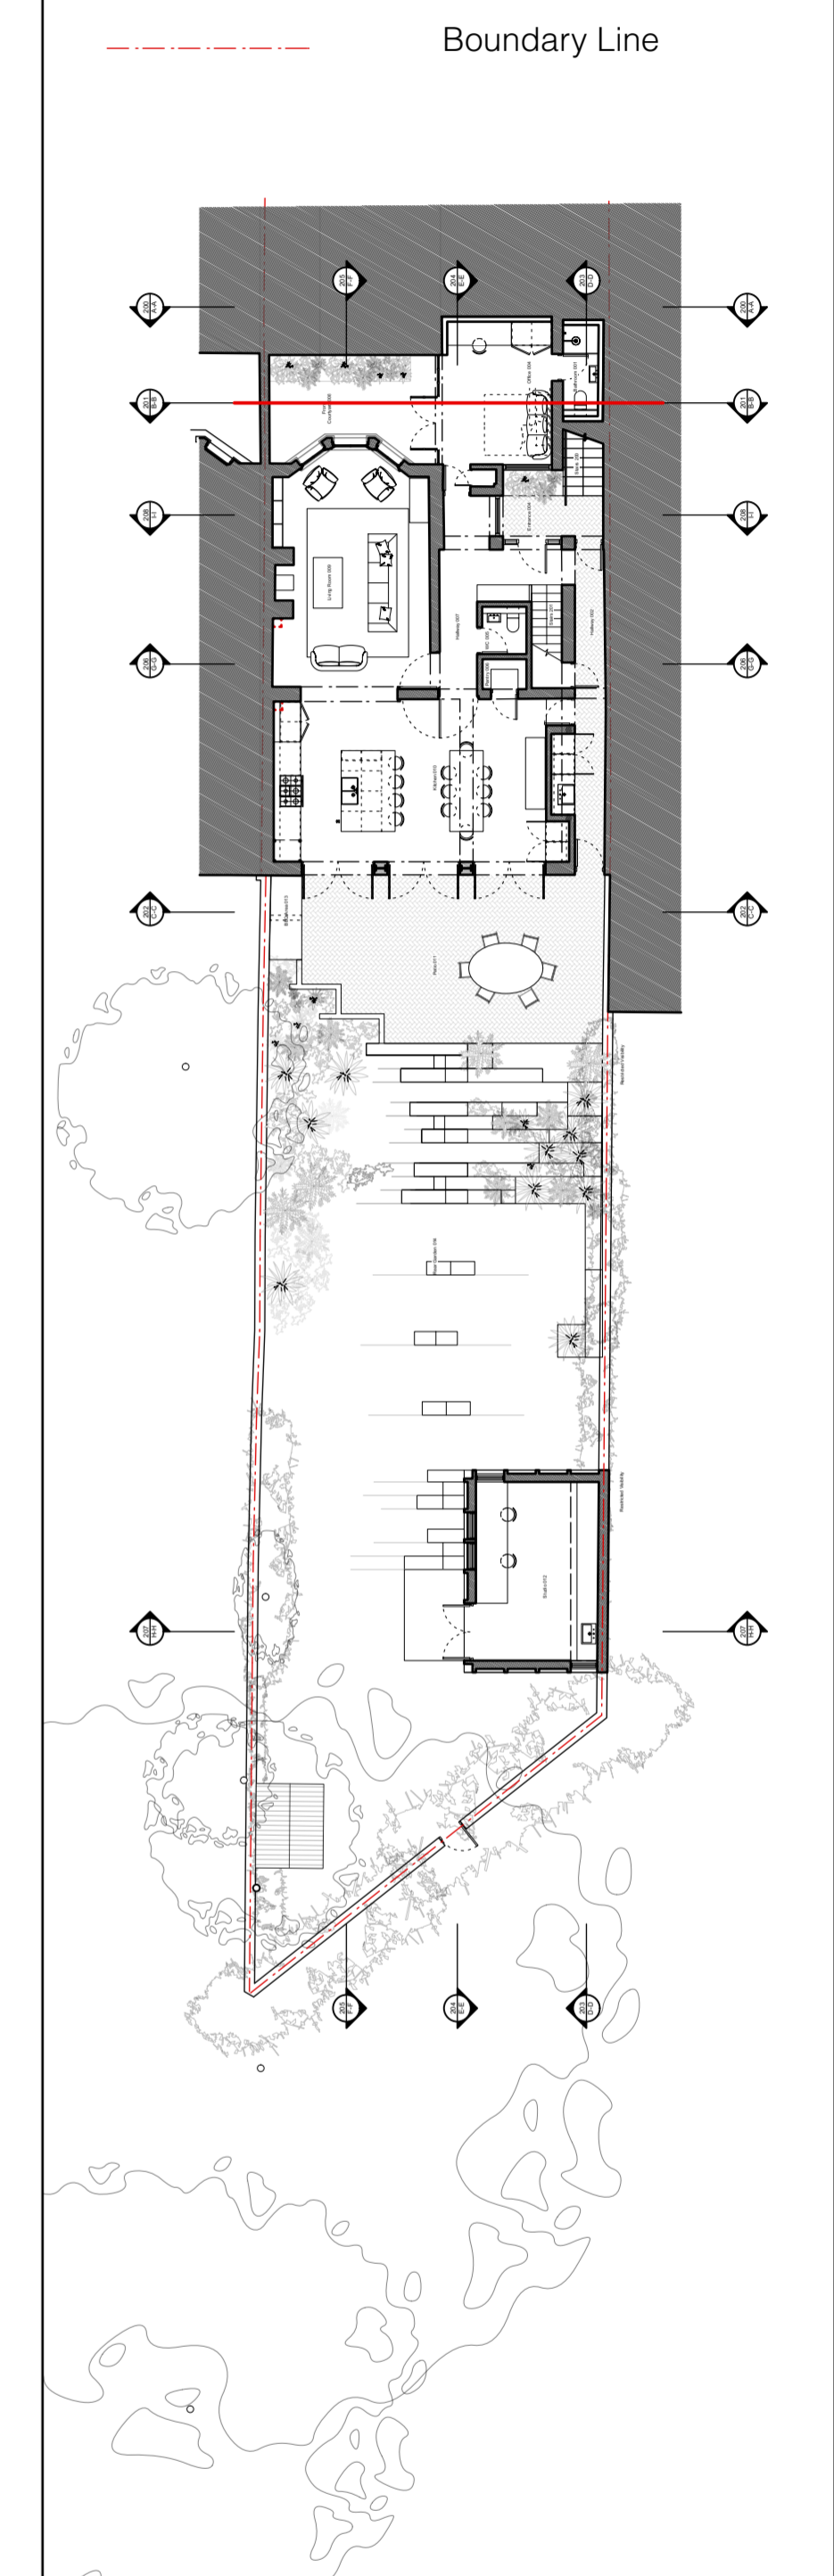

New black metal railings

Floor level lowered slightly to improve drainage and create a level threshold with interior floor level



Rev.	Date	Note
A	21/12/2021	Issued for comment
B	21/01/2022	Issued for comment
C	01/02/2022	Issued for comment

Project: Parliament Hill

Client: Mr & Mrs Windsor

Site: 68 Parliament Hill

Title: Proposed Front Elevation B:B

Scale: 1:50@A1 - 1:100@A3 Date: 15/09/2021

Drawn by: CW Checked by: SH Approved by:

Job No.	Status	Drawing No.	Rev.
587	Stage 4	587-GA-201	C



Scale 1:50

Proposed Front Elevation B:B