

© This drawing is the property of Miltiadou Cook Mitzman architects. No disclosure or copy of it may be made without the written permission of Miltiadou Cook Mitzman architects.

For construction purposes:

- Do not scale this drawing.

- All dimensions and levels to be checked on site.


- Discrepancies to be reported to Militiadou Cook

Mitzman architects before proceeding.

- If in any doubt about information on this drawing contact Miltiadou Cook Mitzman architects.

REVIO	ION		
NUMB	ER DATE	BY	NOTES
P1	27/01/2022	ET.	Issued for Planning

NOTES:

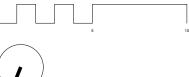



020 7722 8525 office@mcma.design Unit 1 Primrose Mews Sharpleshall Street

www.mcma.design London NW1 8YW

CLIENT Yin Jones


PROJECT 14A King Henry's Road, NW3 3RP

SHEET TITLE
Existing Site Plan

DATE CREATED FILE REFERENCE

DRAWING NUMBER REVISION 363-DWG-001-SP P1

Existing Site Plan 1:200

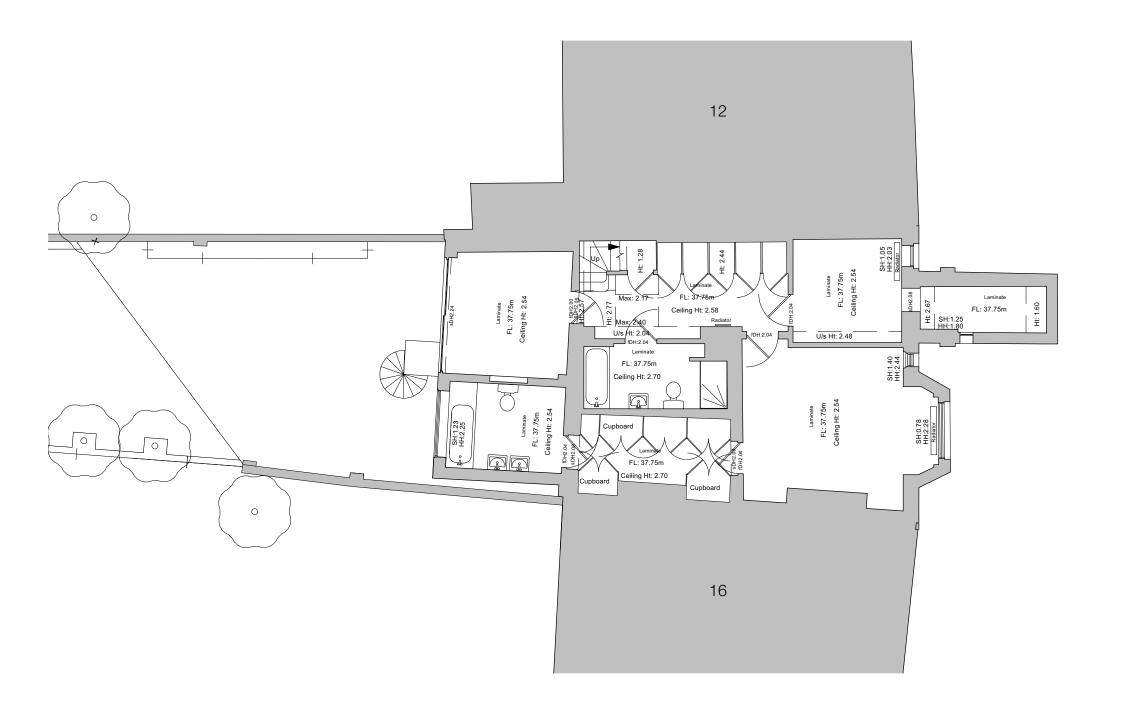

Existing Lower Ground Floor Plan 1:100

© This drawing is the property of Miltiadou Cook Mitzman architects. No disclosure or copy of it may be made without the written permission of Miltiadou Cook Mitzman architects.

Cook Mitzman architects.

For construction purposes:

- Do not scale this drawing.


- All dimensions and levels to be checked on site.

- Discrepancies to be reported to Miltiadou Cook Mitzman architects before proceeding.

- If in any doubt about information on this drawing contact Miltiadou Cook Mitzman architects.

HEVIOIO	IN		
NUMBER	R DATE	BY	NOTES
P1	27/01/2022	ET	Issued for Planning

NOTES:

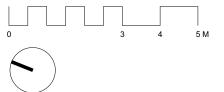



020 7722 8525 office@mcma.design

Unit 1 Primrose Mews Sharpleshall Street www.mcma.design London NW1 8YW


CLIENT Yin Jones

PROJECT 14A King Henry's Road, NW3 3RP

SHEET TITLE
Existing Lower Ground Floor Plan

DATE CREATED FILE REFERENCE

DRAWING NUMBER REVISION 363-DWG-002-XX P1

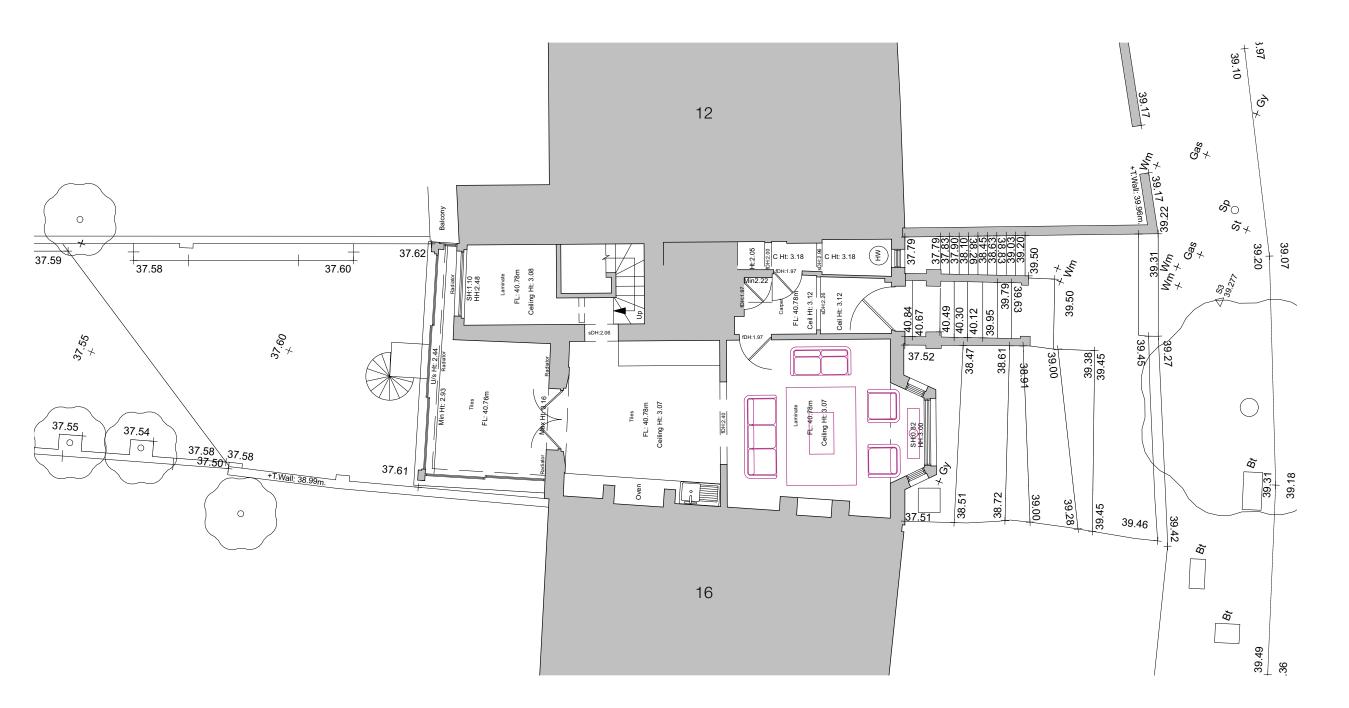

Existing Ground Floor Plan 1:100

© This drawing is the property of Miltiadou Cook Mitzman architects. No disclosure or copy of it may be made without the written permission of Miltiadou Cook Mitzman architects.

For construction purposes: - Do not scale this drawing.

All dimensions and levels to be checked on site.
Discrepancies to be reported to Miltiadou Cook

Mitzman architects before proceeding.

- If in any doubt about information on this drawing contact Miltiadou Cook Mitzman architects.

 REVISION

 NUMBER
 DATE
 BY

 P1
 27/01/2022
 ET
 Issued for Planning

NOTES:

MILTIADOU соок MCMa MITZMAN architects llp

020 7722 8525 office@mcma.design Unit 1 Primrose Mews Sharpleshall Street

London NW1 8YW

FILE REFERENCE

www.mcma.design


CLIENT Yin Jones

PROJECT 14A King Henry's Road, NW3 3RP

SHEET TITLE
Existing Ground Floor Plan

DATE CREATED

DRAWING NUMBER REVISION 363-DWG-003-00 P1

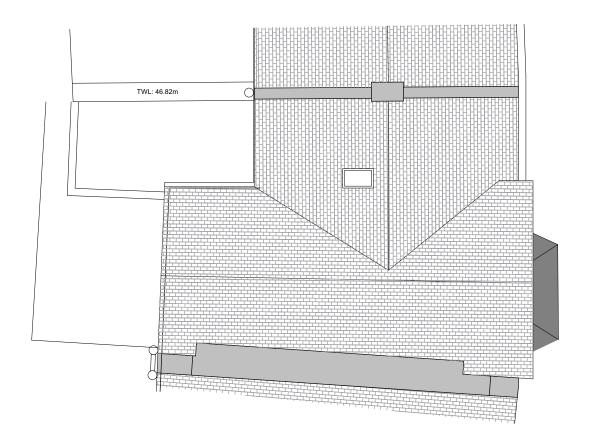

Existing Roof Plan 1:100

© This drawing is the property of Miltiadou Cook Mitzman architects. No disclosure or copy of it may be made without the written permission of Miltiadou Cook Mitzman architects.

For construction purposes:

- Do not scale this drawing.


- All dimensions and levels to be checked on site.

- Discrepancies to be reported to Miltiadou Cook Mitzman architects before proceeding.

- If in any doubt about information on this drawing contact Miltiadou Cook Mitzman architects.

HEVISION	4		
NUMBER	DATE	BY	NOTES
P1	27/01/2022	ET	Issued for Planning

NOTES:

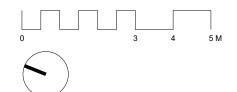



020 7722 8525

Unit 1 Primrose Mews office@mcma.design Sharpleshall Street

www.mcma.design London NW1 8YW

CLIENT Yin Jones

PROJECT 14A King Henry's Road, NW3 3RP

SHEET TITLE
Existing Roof Plan

SCALE 1:100

DATE CREATED FILE REFERENCE

DRAWING NUMBER REVISION 363-DWG-004-RP P1



Existing South Elevation - House 1:100

© This drawing is the property of Miltiadou Cook Mitzman architects. No disclosure or copy of it may be made without the written permission of Miltiadou Cook Mitzman architects.

For construction purposes:

- Do not scale this drawing.


- All dimensions and levels to be checked on site.


- Discrepancies to be reported to Miltiadou Cook Mitzman architects before proceeding.

- If in any doubt about information on this drawing contact Miltiadou Cook Mitzman architects.

RI	EVISION			
N	UMBER	DATE	BY	NOTES
P.	1	27/01/2022	ET	Issued for Planning

KEY PLAN:

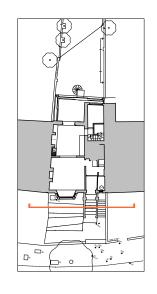

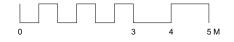



020 7722 8525 office@mcma.design www.mcma.design

Sharpleshall Street London NW1 8YW

Unit 1 Primrose Mews

CLIENT Yin Jones

PROJECT 14A King Henry's Road, NW3 3RP

SHEET TITLE Elevation 1

SCALE 1:100

DATE CREATED

FILE REFERENCE

DRAWING NUMBER REVISION P1 363-DWG-020



Existing South Elevation - Street 1:100

© This drawing is the property of Miltiadou Cook Mitzman architects. No disclosure or copy of it may be made without the written permission of Miltiadou Cook Mitzman architects.

For construction purposes:

- Do not scale this drawing.


- All dimensions and levels to be checked on site.

- Discrepancies to be reported to Miltiadou Cook Mitzman architects before proceeding.

- If in any doubt about information on this drawing contact Miltiadou Cook Mitzman architects.

NEVISION				
NUMBER	DATE	BY	NOTES	
P1	27/01/2022	ET	Issued for Planning	

KEY PLAN:

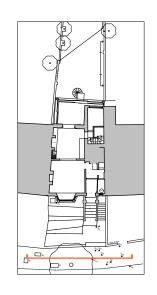





020 7722 8525 office@mcma.design

Unit 1 Primrose Mews Sharpleshall Street www.mcma.design London NW1 8YW

CLIENT Yin Jones

PROJECT 14A King Henry's Road, NW3 3RP

SHEET TITLE Elevation 1a

SCALE 1:100

DATE CREATED FILE REFERENCE


DRAWING NUMBER REVISION P1 363-DWG-021









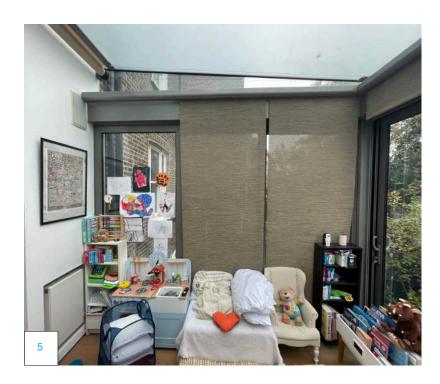

© This drawing is the property of Miltiadou Cook Mitzman architects. No disclosure or copy of it may be made without the written permission of Miltiadou Cook Mitzman architects.

For construction purposes:

- Do not scale this drawing.

- All dimensions and levels to be checked on site.

- Discrepancies to be reported to Miltiadou Cook Mitzman architects before proceeding.

- If in any doubt about information on this drawing contact Miltiadou Cook Mitzman architects.

REVISION	I		
NUMBER	DATE	BY	NOTES
P1	27/01/2022	FT	legued for Planning



- 1 Street view of 14A King Henry's Road
- 2 View of existing extension from the rear garden
- 3 View of awkward spiral staircase
- 4 View of existing glazed extension encasing office
- 5 Internal views of existing extension highlighting how the current design overloooks neighbouring property



MILTIADOU COOK MCMa MITZMAN architects llp

020 7722 8525 office@mcma.design www.mcma.design

Unit 1 Primrose Mews Sharpleshall Street London NW1 8YW

REVISION

PROJECT 14A King Henry's Road, NW3 3RP

SHEET TITLE
Site Photographs

SCALE

DATE CREATED FILE REFERENCE

DRAWING NUMBER

363-DWG-030-0P P1