



Front Elevations



Rear Elevations

REV	DATE	COMMENT	DRW	CHK
01	20/12/2021	Planning	DS	HM
00	06/12/2021	Initial issue	DS	HM



NOTES
All dimensions to be confirmed on site. This drawing is copyright © My-architect

My-architect

Unit 12b, Canonbury Yard
190 New North Road
London, N1 7BJ
T 07912325101 E harry.molyneux@my-architect.io


PROJECT
39 Queens Crescent, London, NW5 3QD

DRAWING
Existing Elevations

SCALE
1:100 @ A3

STATUS
Planning

DRAWING No. **2961/01/200** REVISION **P01**

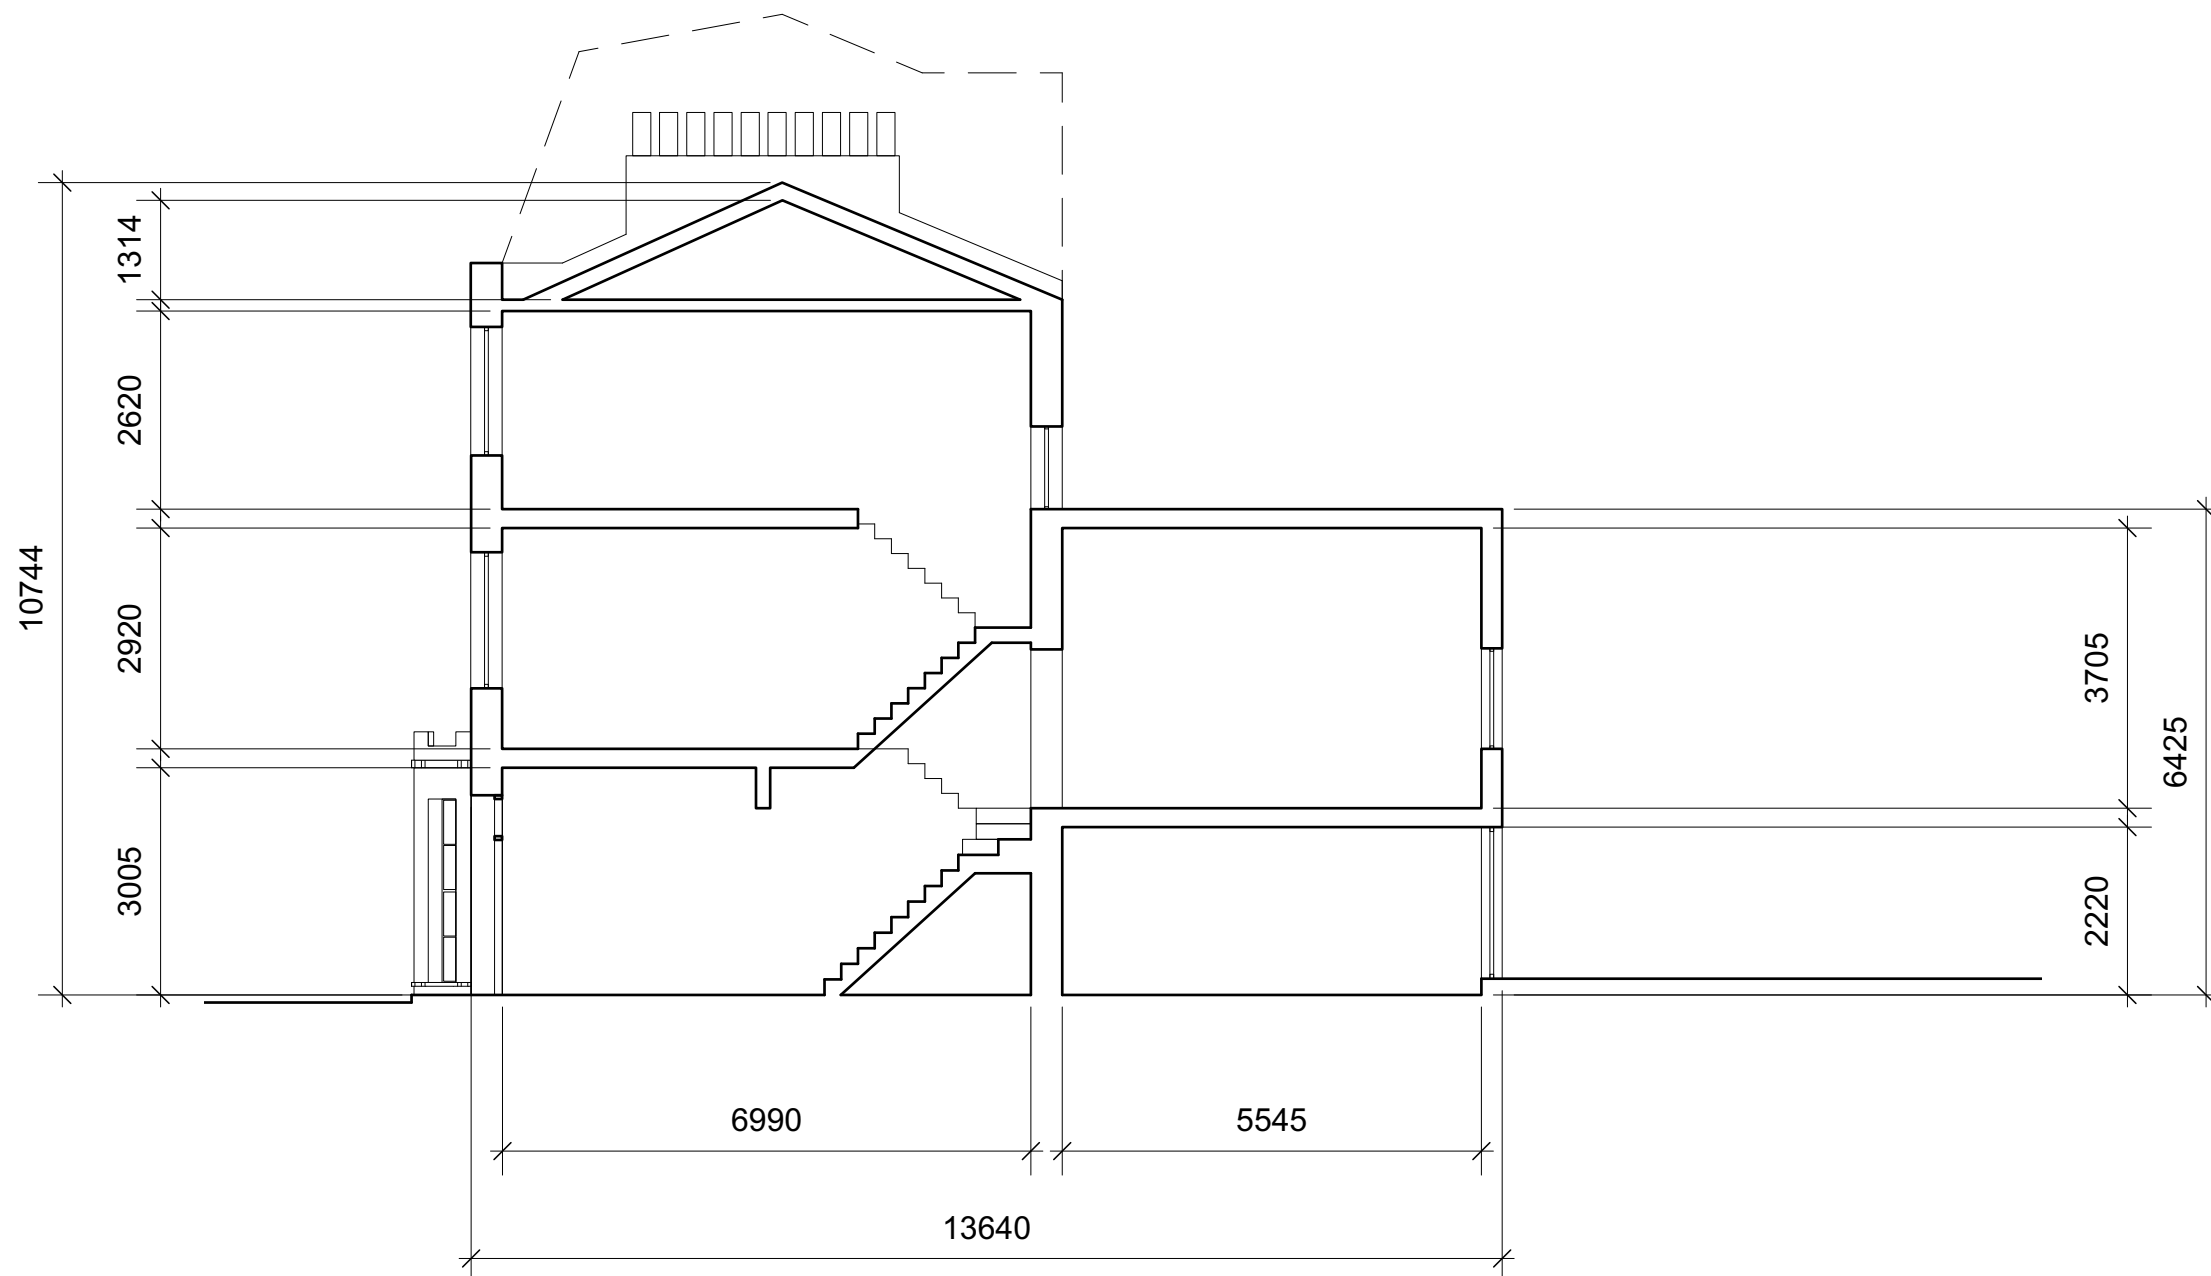

Section

REV	DATE	COMMENT	DRW	CHK
01	20/12/2021	Planning	DS	HM
00	06/12/2021	Initial issue	DS	HM



NOTES
All dimensions to be confirmed on site. This drawing is copyright © My-architect

My-architect

Unit 12b, Canonbury Yard
190 New North Road
London, N1 7BJ
T 07912325101 E harry.molyneux@my-architect.io


PROJECT
39 Queens Crescent, London, NW5 3QD

DRAWING
Existing Elevations


SCALE
1:100 @ A3

STATUS
Planning

DRAWING No. **2961/01/201** REVISION **P01**

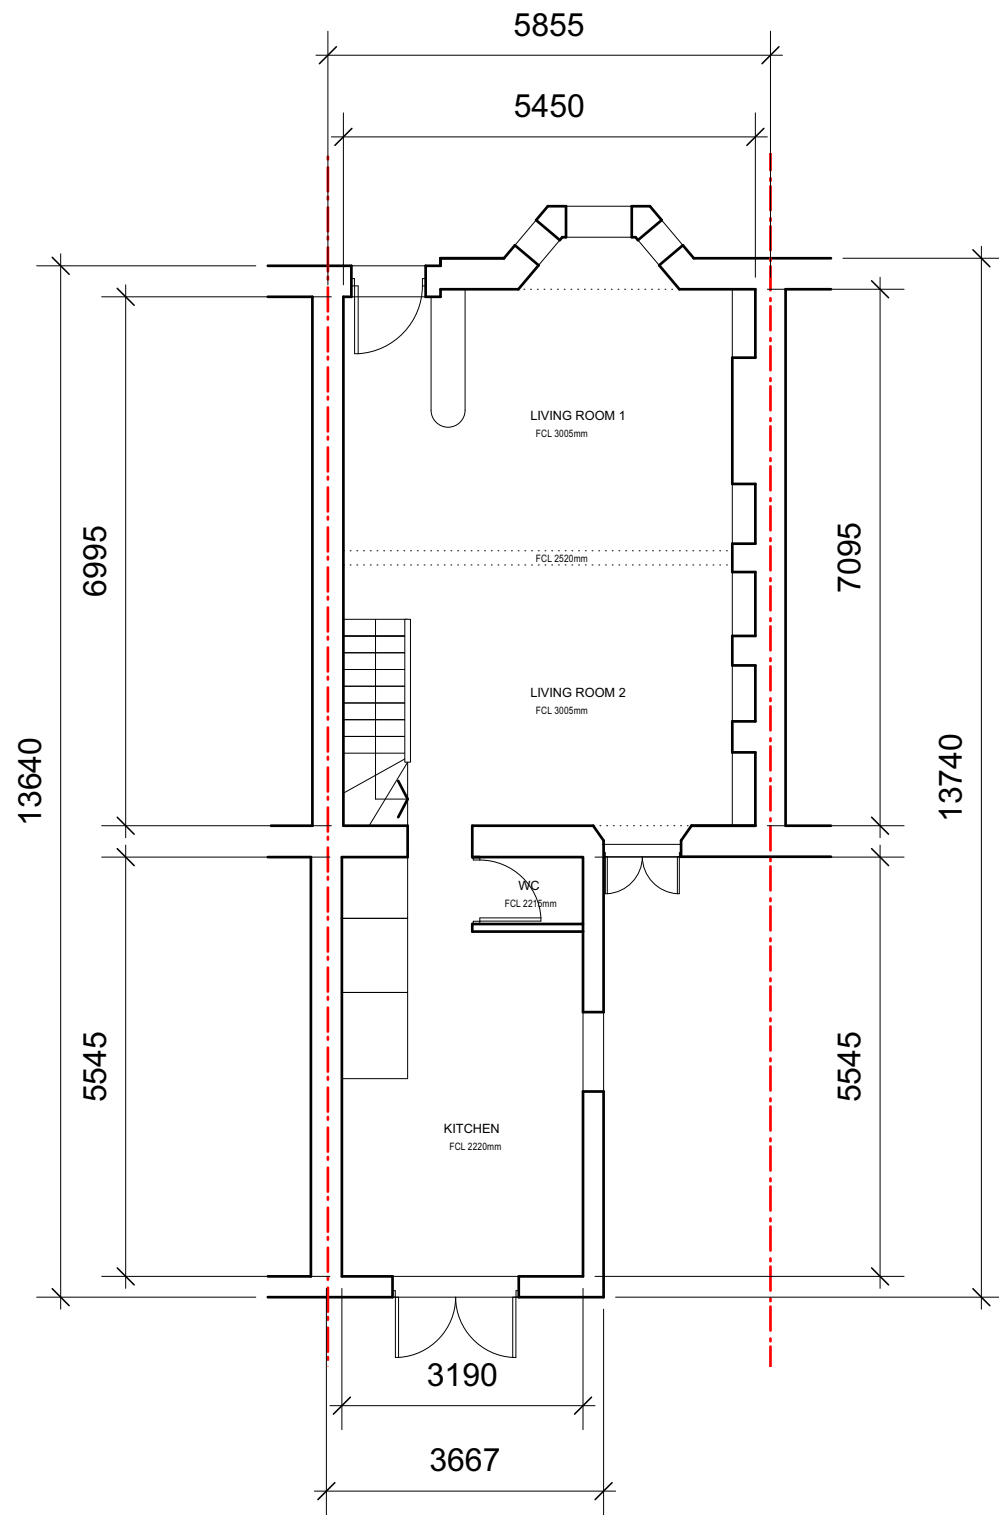


Ground Floor

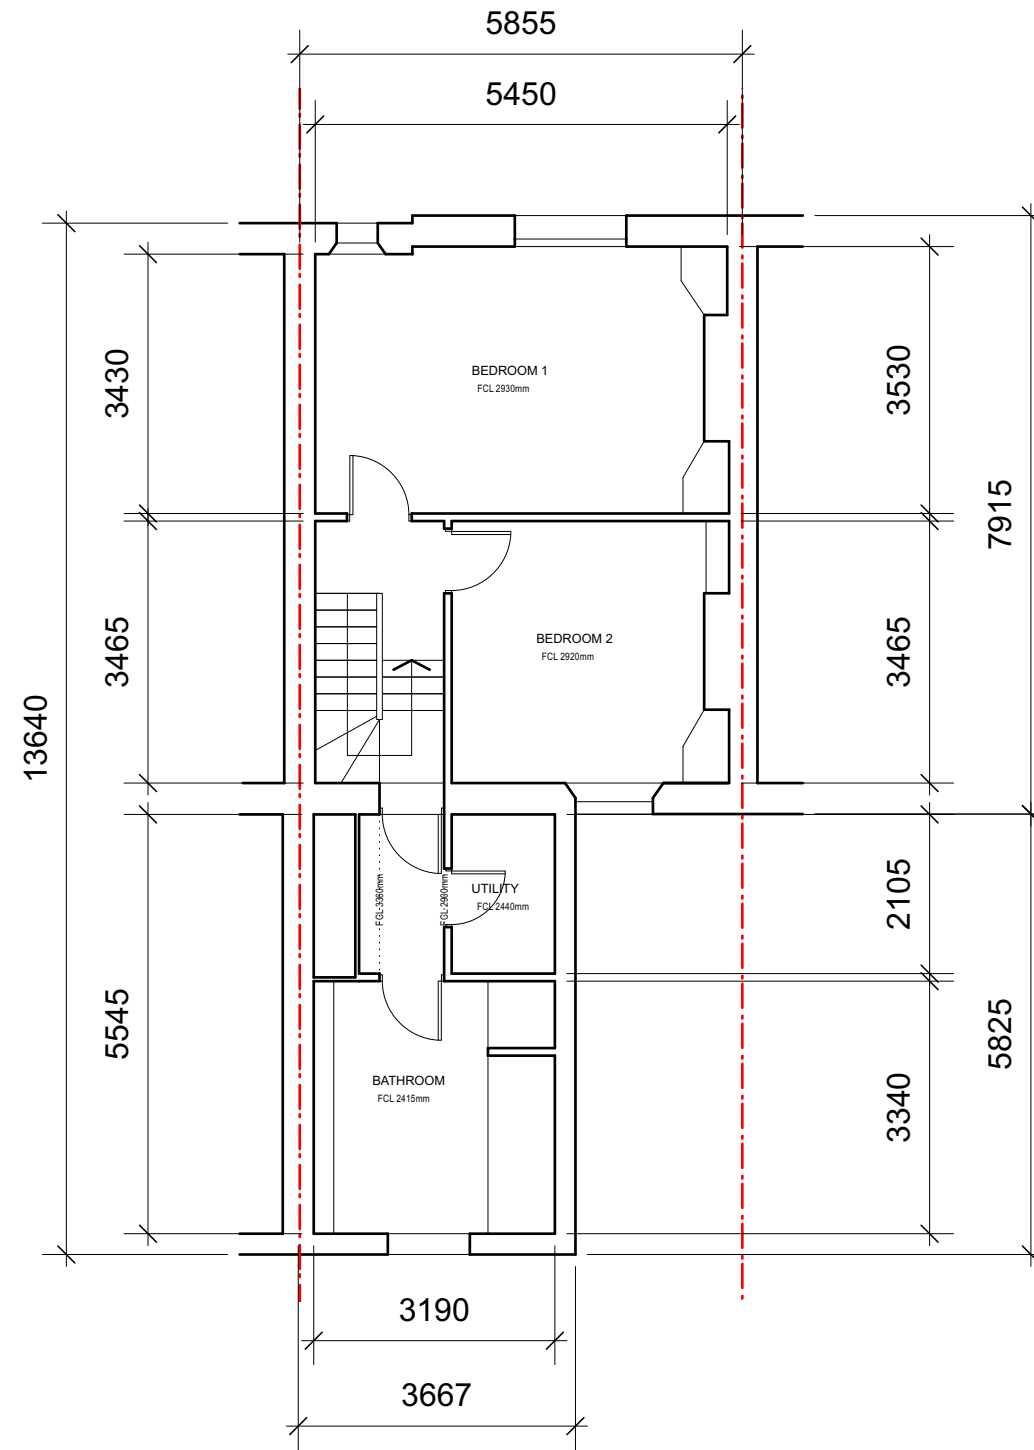

First Floor

REV	DATE	COMMENT	DRW	CHK
01	20/12/2021	Planning	DS	HM
00	06/12/2021	Initial issue	DS	HM

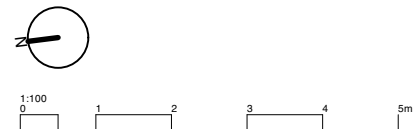

NOTES
All dimensions to be confirmed on site. This drawing is copyright © My-architect

My-architect

Unit 12b, Canonbury Yard
190 New North Road
London, N1 7BJ
T 07912325101 E harry.molyneux@my-architect.io


PROJECT
39 Queens Crescent, London, NW5 3QD

DRAWING
Existing Floor Plans


SCALE
1:100 @ A3

STATUS
Planning

DRAWING No. 2961/01/400 REVISION P01

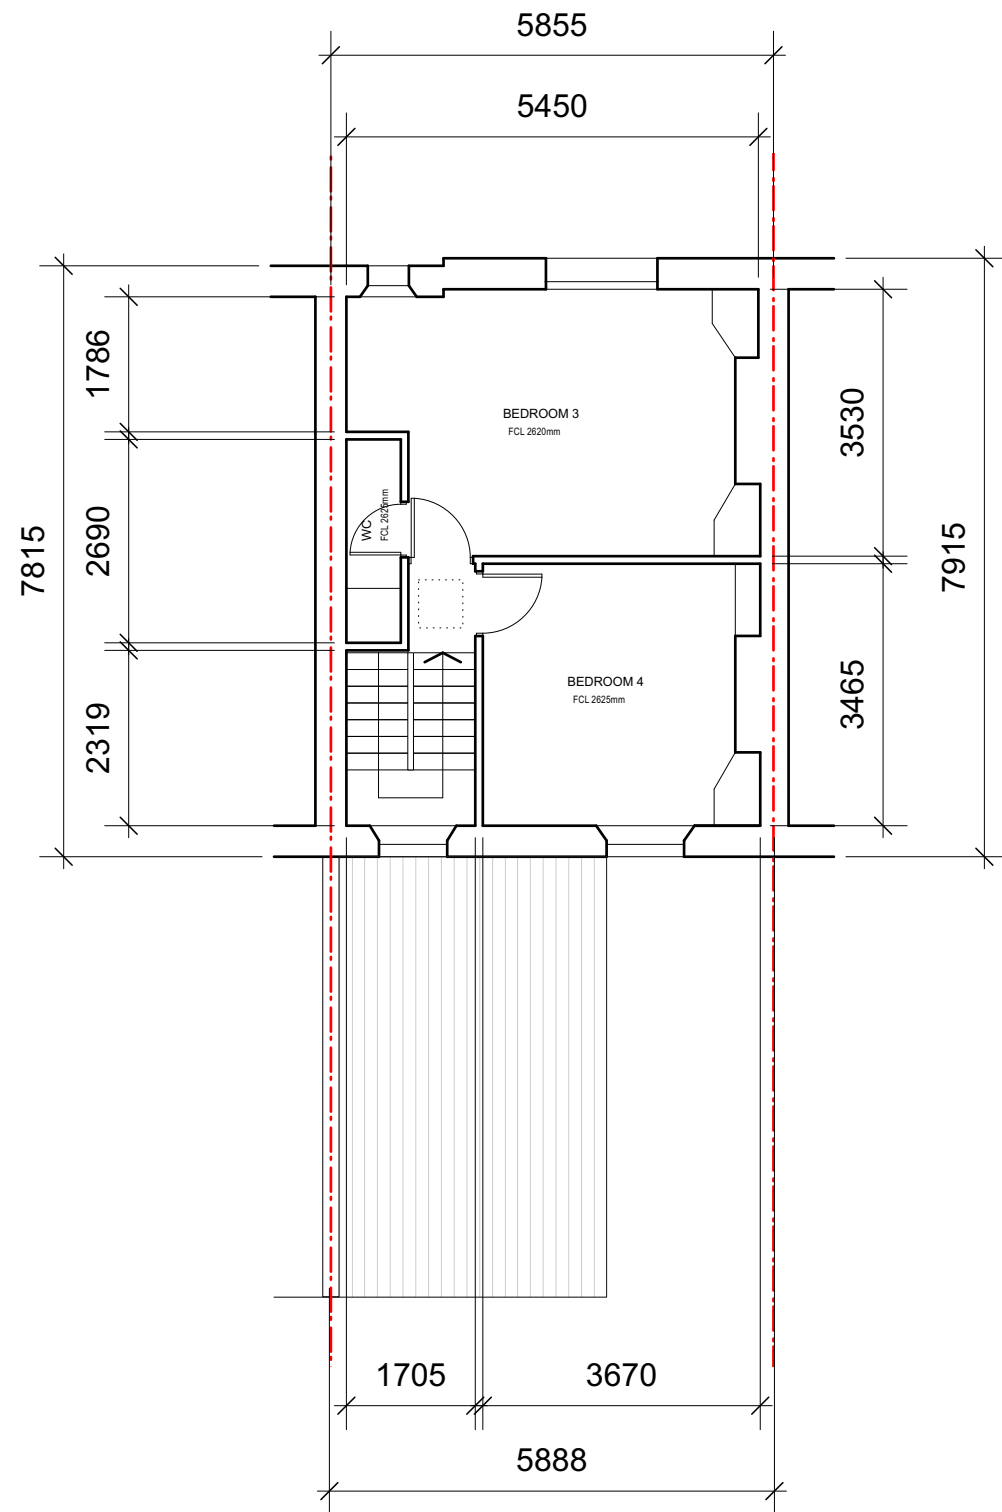

Second Floor

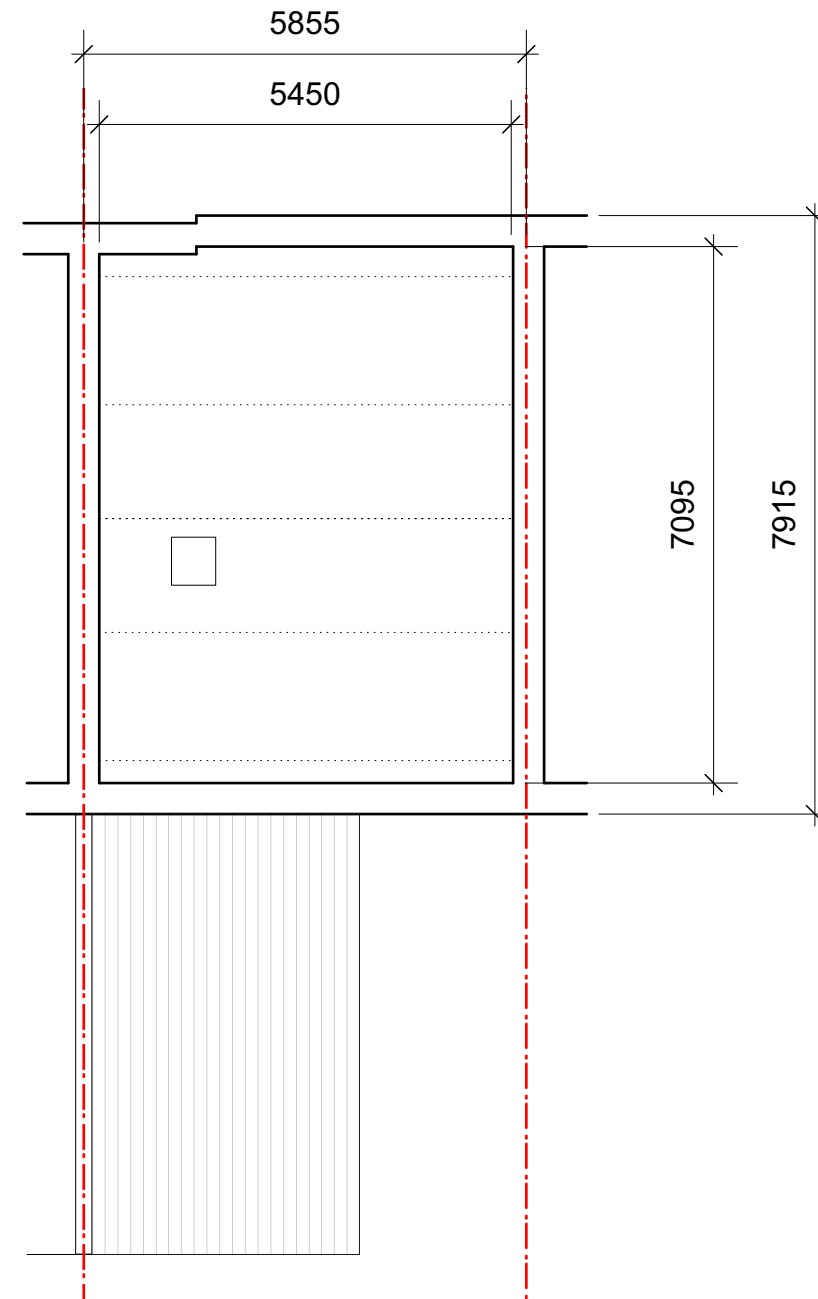

Loft Floor

REV	DATE	COMMENT	DRW	CHK
01	20/12/2021	Planning	DS	HM
00	06/12/2021	Initial issue	DS	HM



NOTES
All dimensions to be confirmed on site. This drawing is copyright © My-architect

My-architect

Unit 12b, Canonbury Yard
190 New North Road
London, N1 7BJ
T 07912325101 E harry.molyneux@my-architect.io

PROJECT
39 Queens Crescent, London, NW5 3QD

DRAWING
Existing Floor Plans

SCALE
1:100 @ A3

STATUS
Preliminary

DRAWING No. **2961/01/401** REVISION **P01**



Roof

REV	DATE	COMMENT	DRW	CHK
01	20/12/2021	Planning	DS	HM
00	06/12/2021	Initial issue	DS	HM



NOTES
 All dimensions to be confirmed on site. This drawing is copyright © My-architect

My-architect

Unit 12b, Canonbury Yard
 190 New North Road
 London, N1 7BJ
 T 07912325101 E harry.molyneux@my-architect.io

PROJECT
 39 Queens Crescent, London, NW5 3QD

DRAWING
 Existing Floor Plans


SCALE
 1:100 @ A3

STATUS
 Planning

DRAWING No. REVISION
2961/01/401 P01




Front Elevations

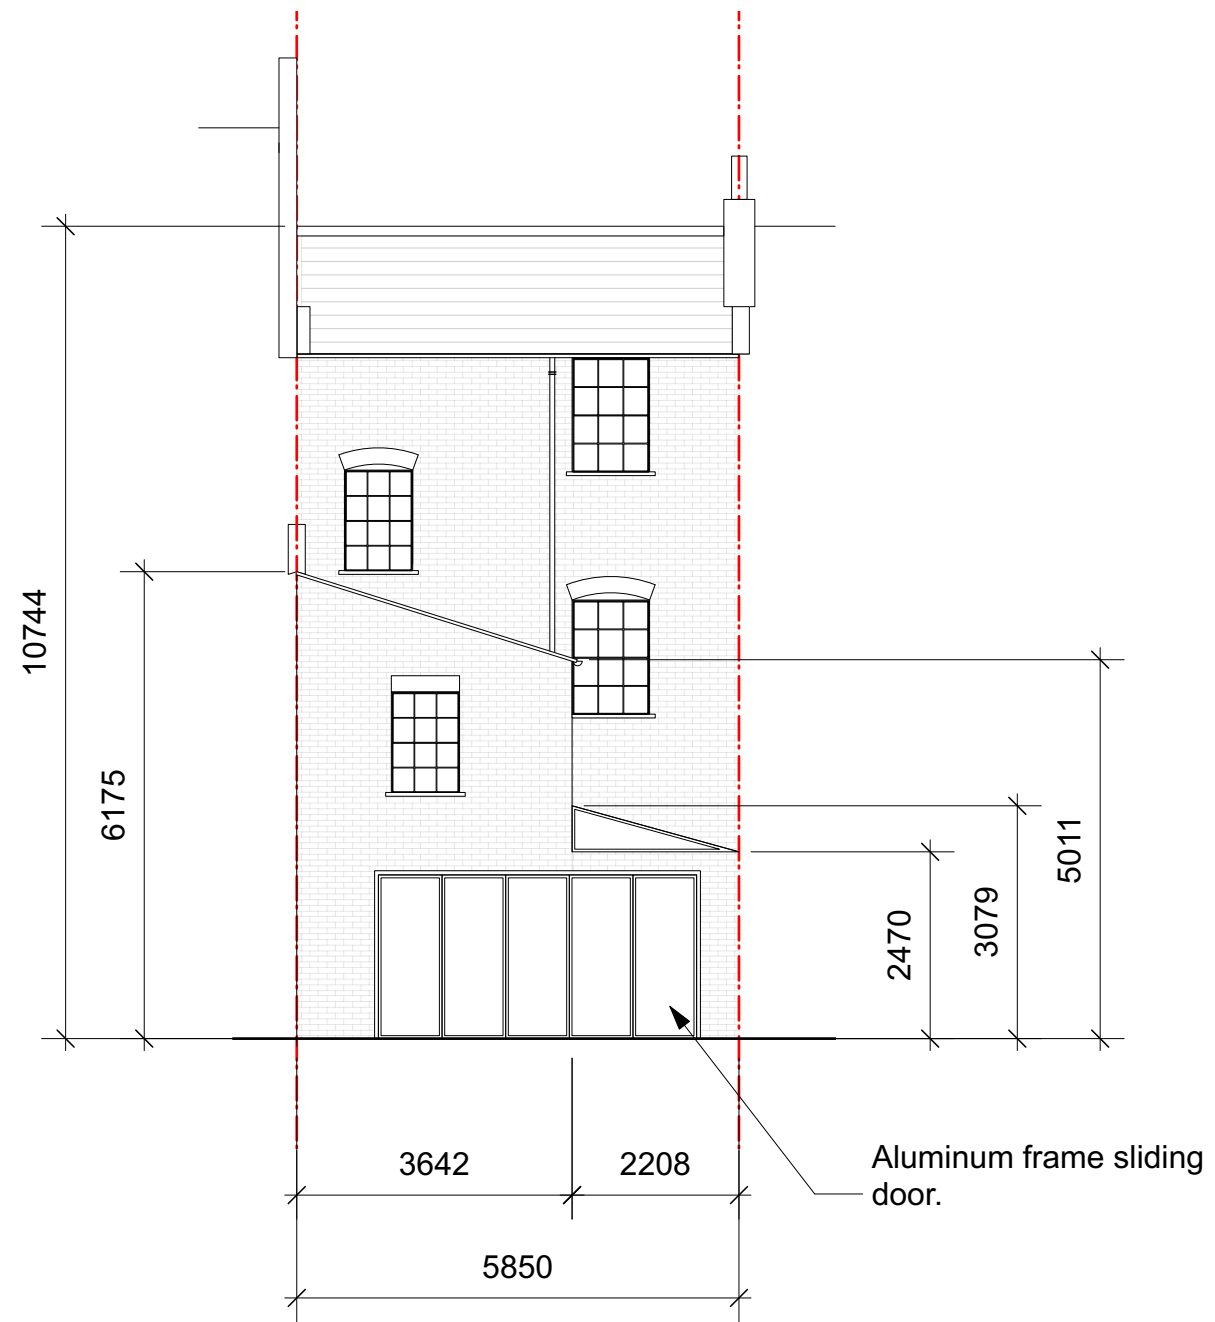

Rear Elevations

REV	DATE	COMMENT	DRW	CHK
01	20/12/2021	Planning	DS	HM
00	06/12/2021	Initial issue	DS	HM

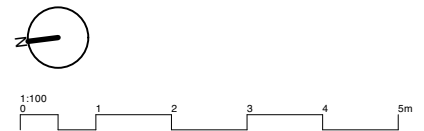

NOTES
All dimensions to be confirmed on site. This drawing is copyright © My-architect

My-architect

Unit 12b, Canonbury Yard
190 New North Road
London, N1 7BJ
T 07912325101 E harry.molyneux@my-architect.io


PROJECT
39 Queens Crescent, London, NW5 3QD

DRAWING
Proposed Elevations

SCALE
1:100 @ A3

STATUS
Planning

DRAWING No. **2961/03/200** REVISION **P01**

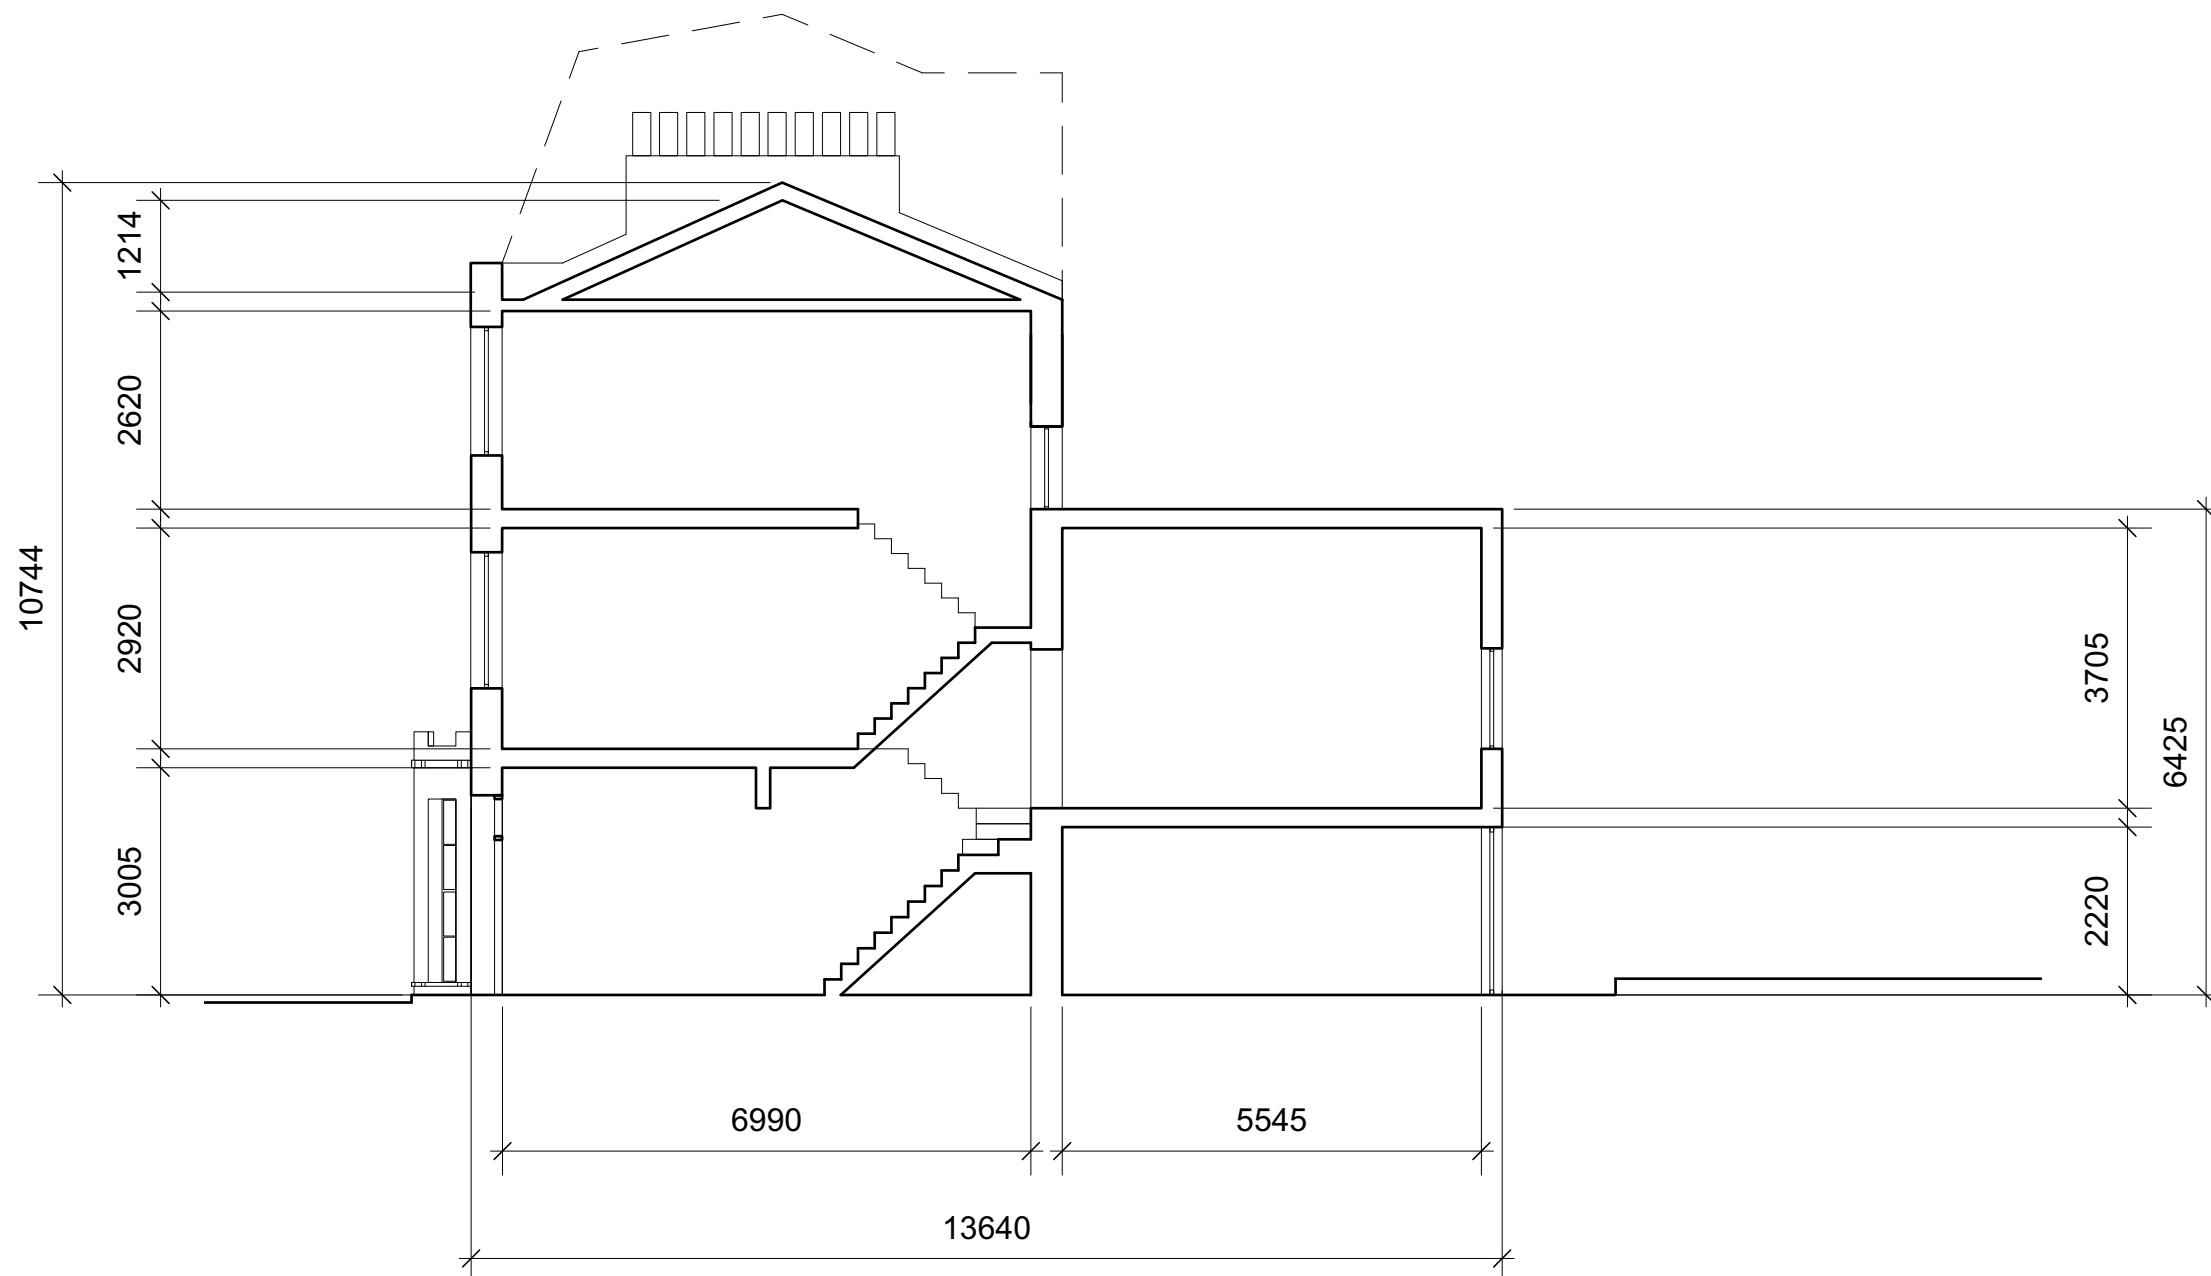

Section

REV	DATE	COMMENT	DRW	CHK
01	20/12/2021	Planning	DS	HM
00	06/12/2021	Initial issue	DS	HM



NOTES
All dimensions to be confirmed on site. This drawing is copyright © My-architect

My-architect

Unit 12b, Canonbury Yard
190 New North Road
London, N1 7BJ
T 07912325101 E harry.molyneux@my-architect.io


PROJECT
39 Queens Crescent, London, NW5 3QD

DRAWING
Proposed Elevations


SCALE
1:100 @ A3

STATUS
Planning

DRAWING No. **2961/03/201** REVISION **P01**

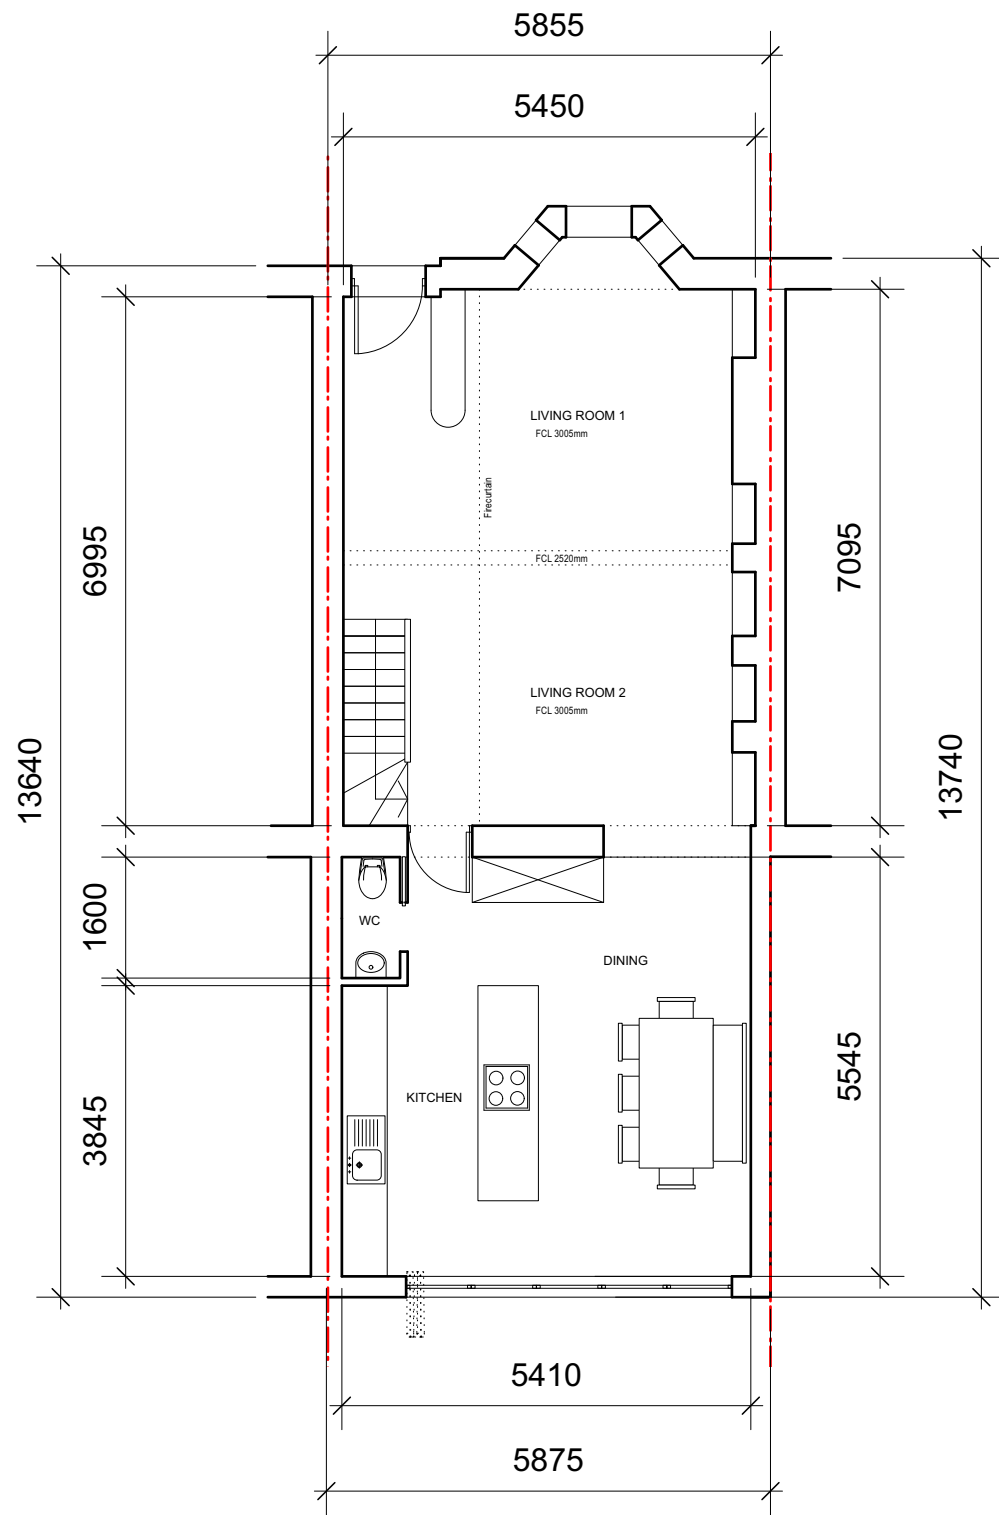


Ground Floor

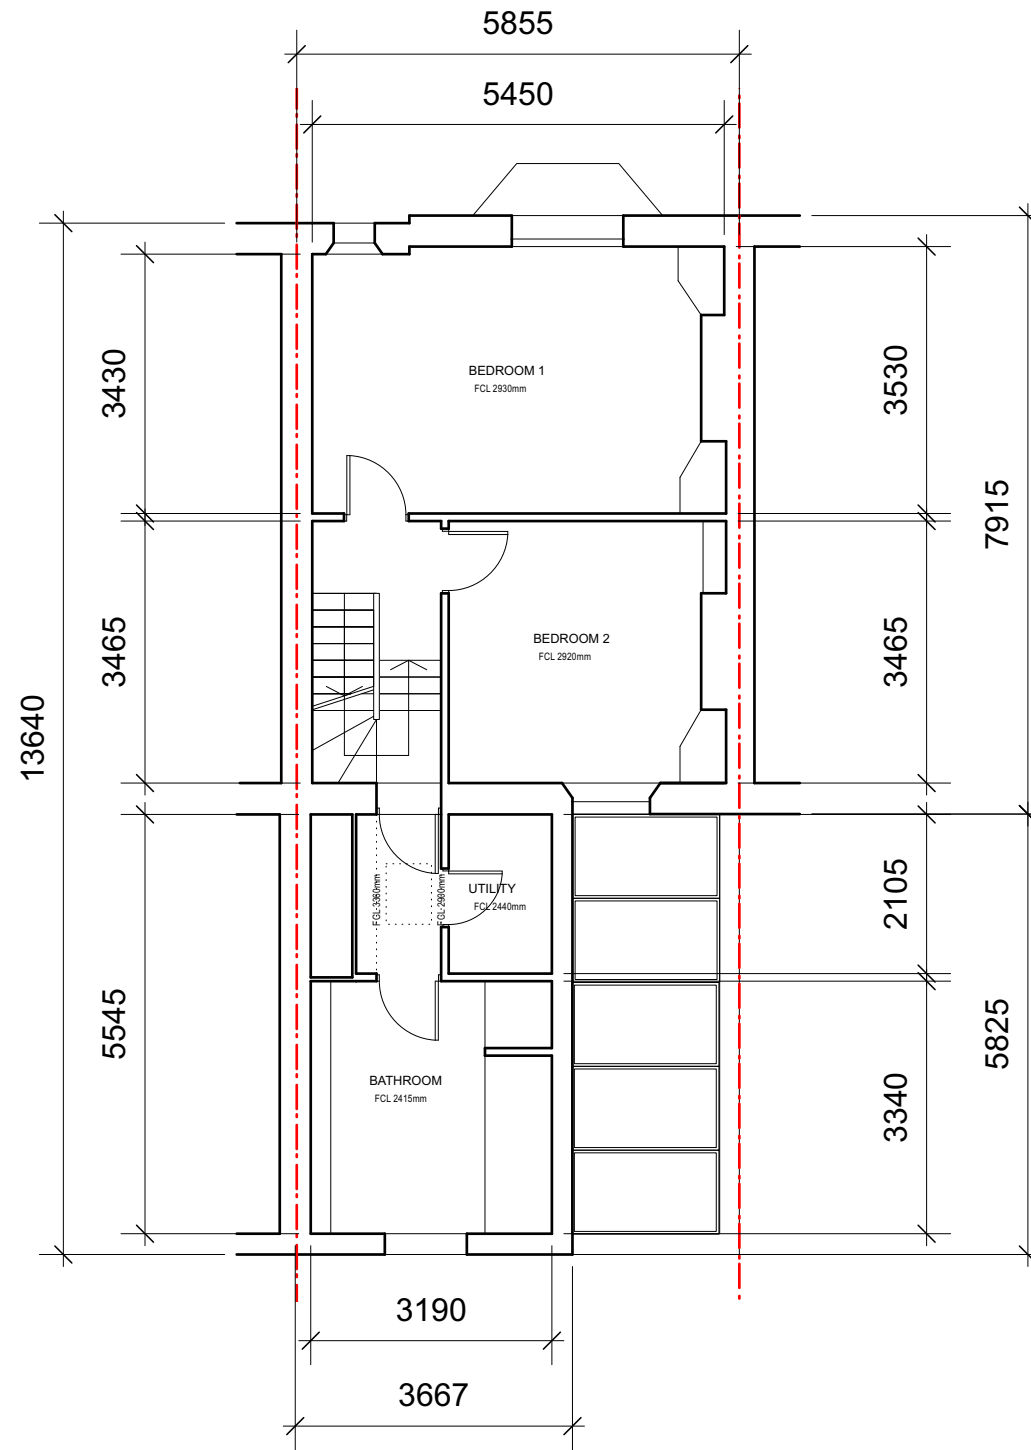

First Floor

REV	DATE	COMMENT	DRW	CHK
01	20/12/2021	Planning	DS	HM
00	06/12/2021	Initial issue	DS	HM

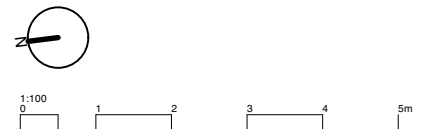

NOTES
All dimensions to be confirmed on site. This drawing is copyright © My-architect

My-architect

Unit 12b, Canonbury Yard
190 New North Road
London, N1 7BJ
T 07912325101 E harry.molyneux@my-architect.io


PROJECT
39 Queens Crescent, London, NW5 3QD

DRAWING
Proposed Floor Plans


SCALE
1:100 @ A3

STATUS
Planning

DRAWING No. **2961/03/400** REVISION **P01**

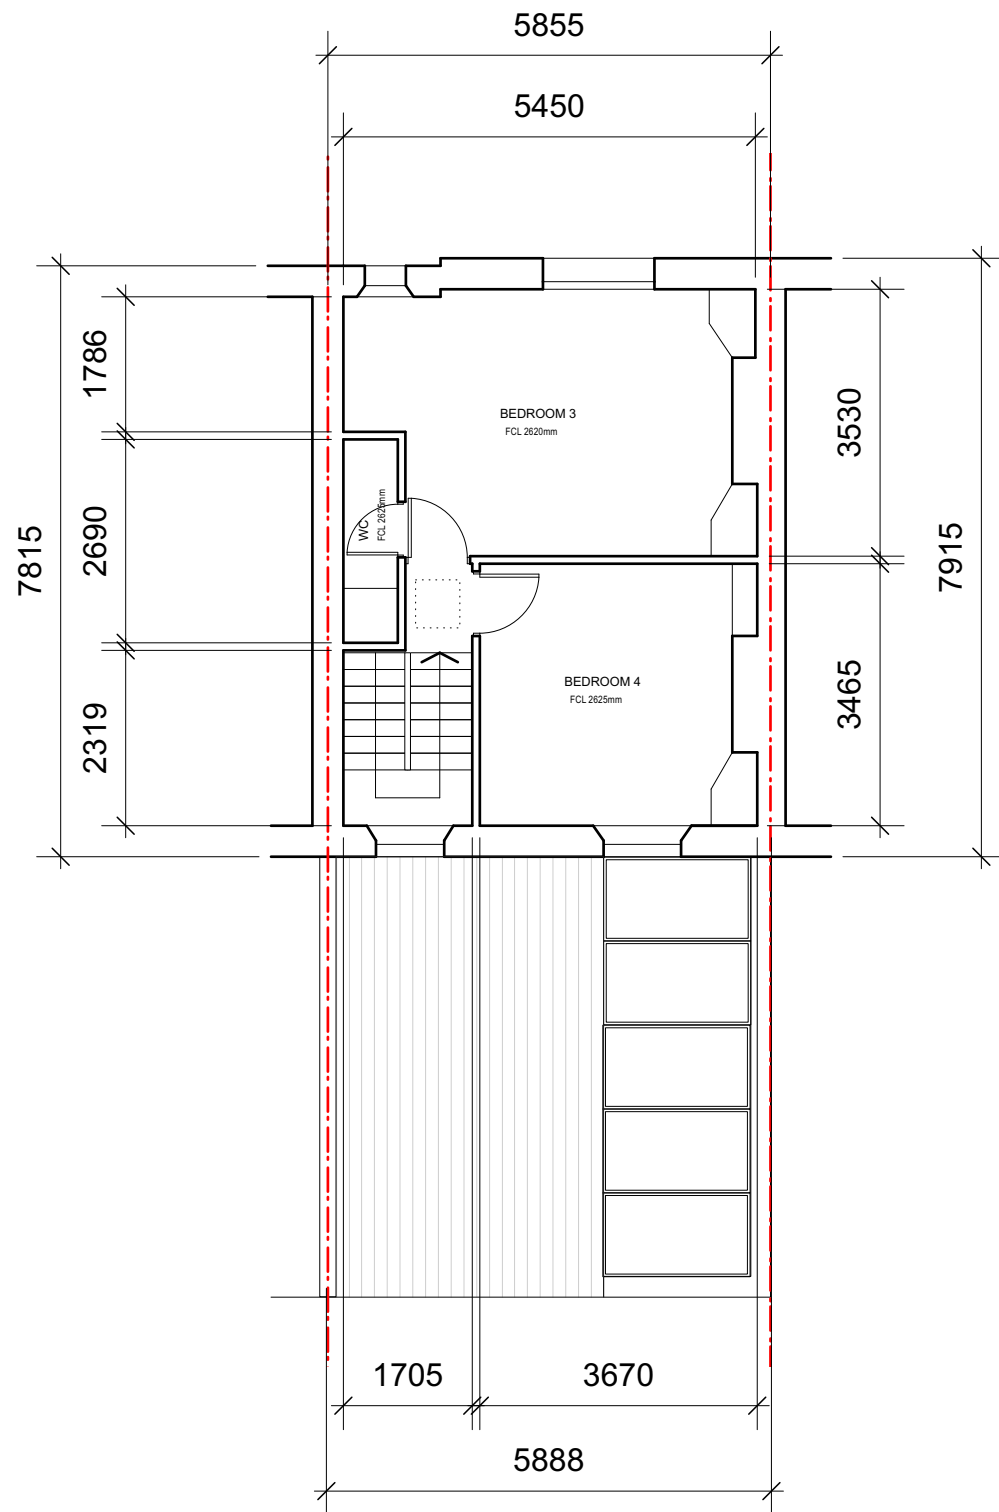

Second Floor

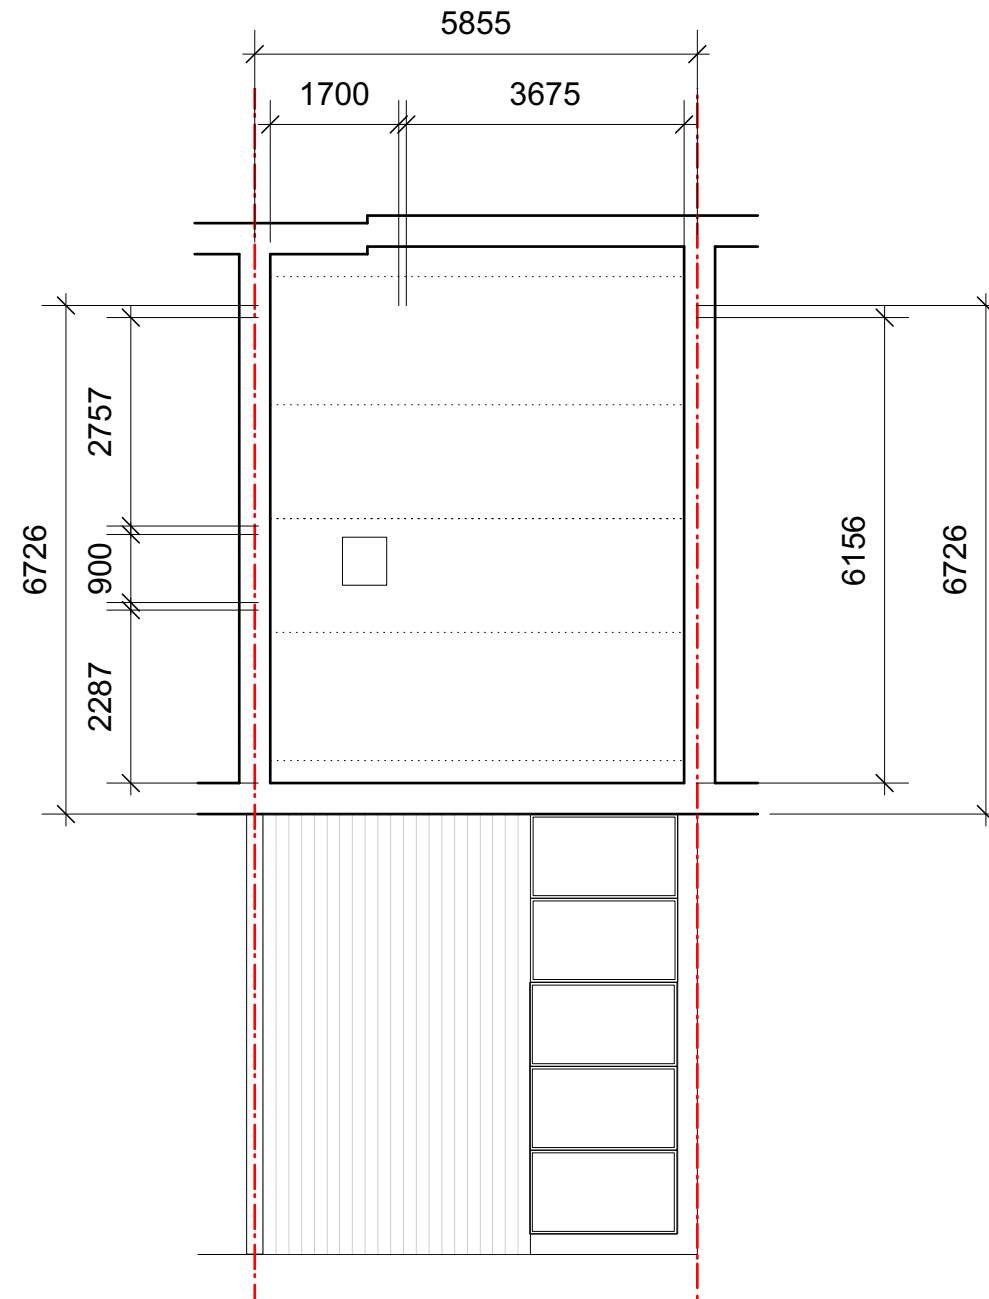

Loft Floor

REV	DATE	COMMENT	DRW	CHK
01	20/12/2021	Planning	DS	HM
00	06/12/2021	Initial issue	DS	HM



NOTES
All dimensions to be confirmed on site. This drawing is copyright © My-architect

My-architect

Unit 12b, Canonbury Yard
190 New North Road
London, N1 7BJ
T 07912325101 E harry.molyneux@my-architect.io


PROJECT
39 Queens Crescent, London, NW5 3QD

DRAWING
Proposed Floor Plans

SCALE
1:100 @ A3

STATUS
Planning

DRAWING No. 2961/03/401 REVISION P01

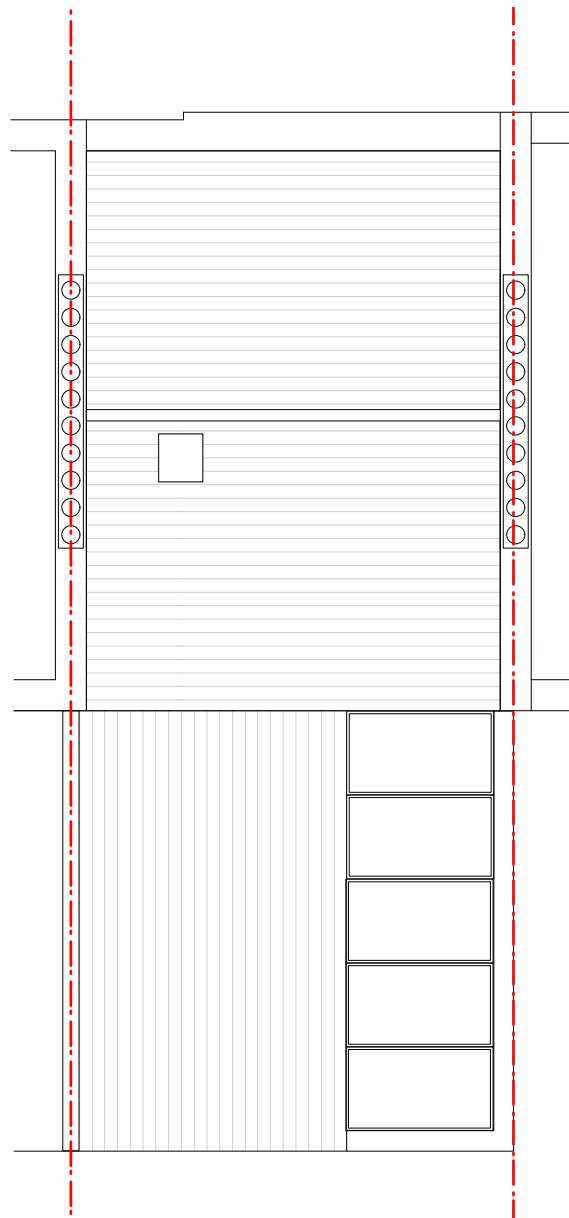

Roof

REV	DATE	COMMENT	DRW	CHK
01	20/12/2021	Planning	DS	HM
00	06/12/2021	Initial issue	DS	HM



NOTES
 All dimensions to be confirmed on site. This drawing is copyright © My-architect

My-architect

Unit 12b, Canonbury Yard
 190 New North Road
 London, N1 7BJ
 T 07912325101 E harry.molyneux@my-architect.io



PROJECT
 39 Queens Crescent, London, NW5 3QD

DRAWING
 Proposed Floor Plans

SCALE
 1:100 @ A3

STATUS
 Planning

DRAWING No. REVISION
2961/03/402 P01

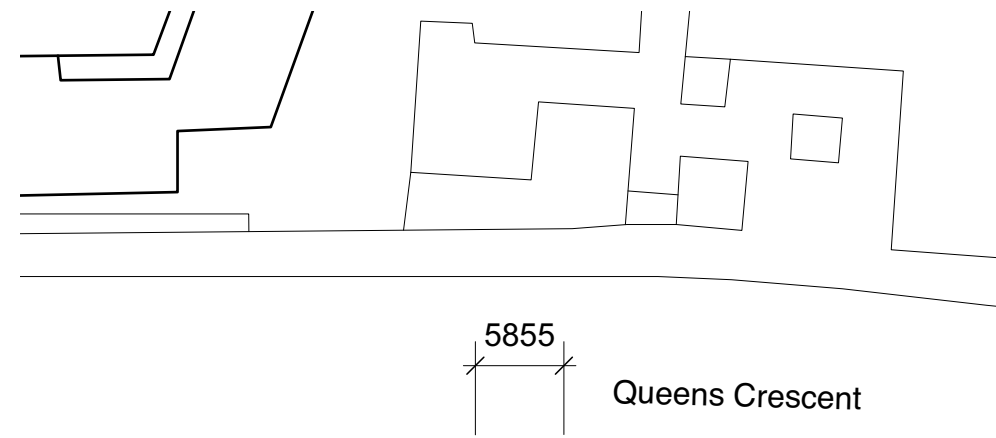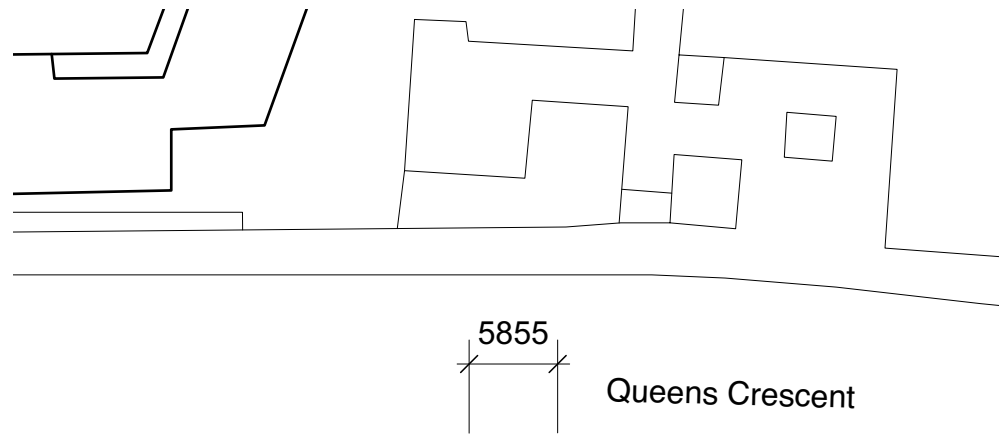

REV	DATE	COMMENT	DRW	CHK
01	20/12/2021	Planning	DS	HM
00	06/12/2021	Initial issue	DS	HM



NOTES
All dimensions to be confirmed on site. This drawing is copyright © My-architect

My-architect

Unit 12b, Canonbury Yard
190 New North Road
London, N1 7BJ
T 07912325101 E harry.molyneux@my-architect.io

PROJECT
39 Queens Crescent, London, NW5 3QD
DRAWING
Block Plans
SCALE
1:500 @ A3
STATUS
Planning

DRAWING No. **2961/01/500** REVISION **P01**

Existing Block Plan

Proposed Block Plan