




Front Elevations

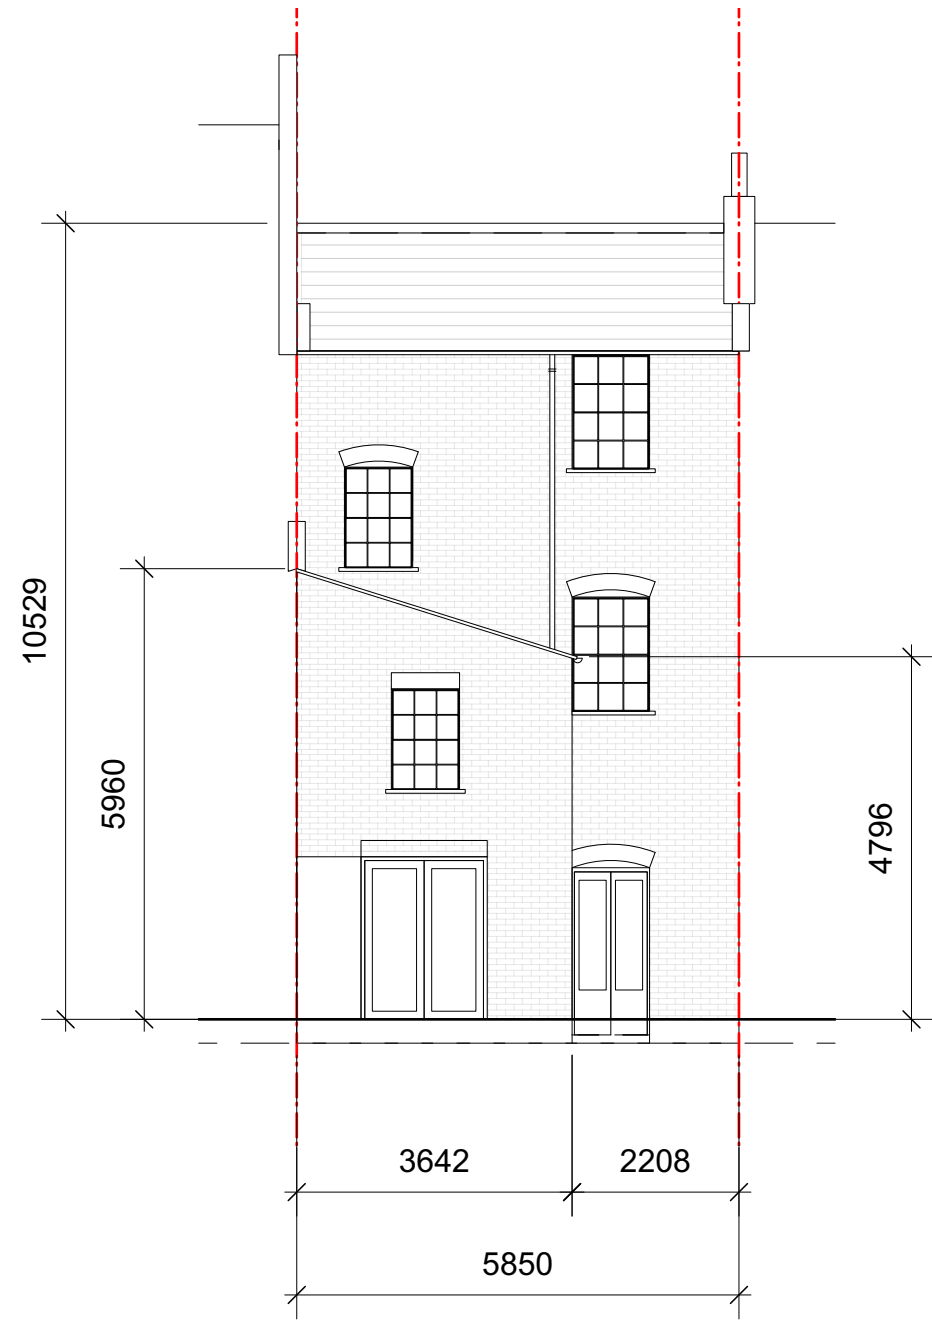

Rear Elevations

01	20/12/2021	Planning	DS	HM
00	06/12/2021	Initial issue	DS	HM
REV	DATE	COMMENT	DRW	CHK



NOTES
All dimensions to be confirmed on site. This drawing is copyright © My-architect

My-architect

Unit 12b, Canonbury Yard
190 New North Road
London, N1 7BJ
T 07912325101 E harry.molyneux@my-architect.io


PROJECT
39 Queens Crescent, London, NW5 3QD

DRAWING
Existing Elevations

SCALE
1:100 @ A3

STATUS
Planning

DRAWING No. 2962/01/200 REVISION P01

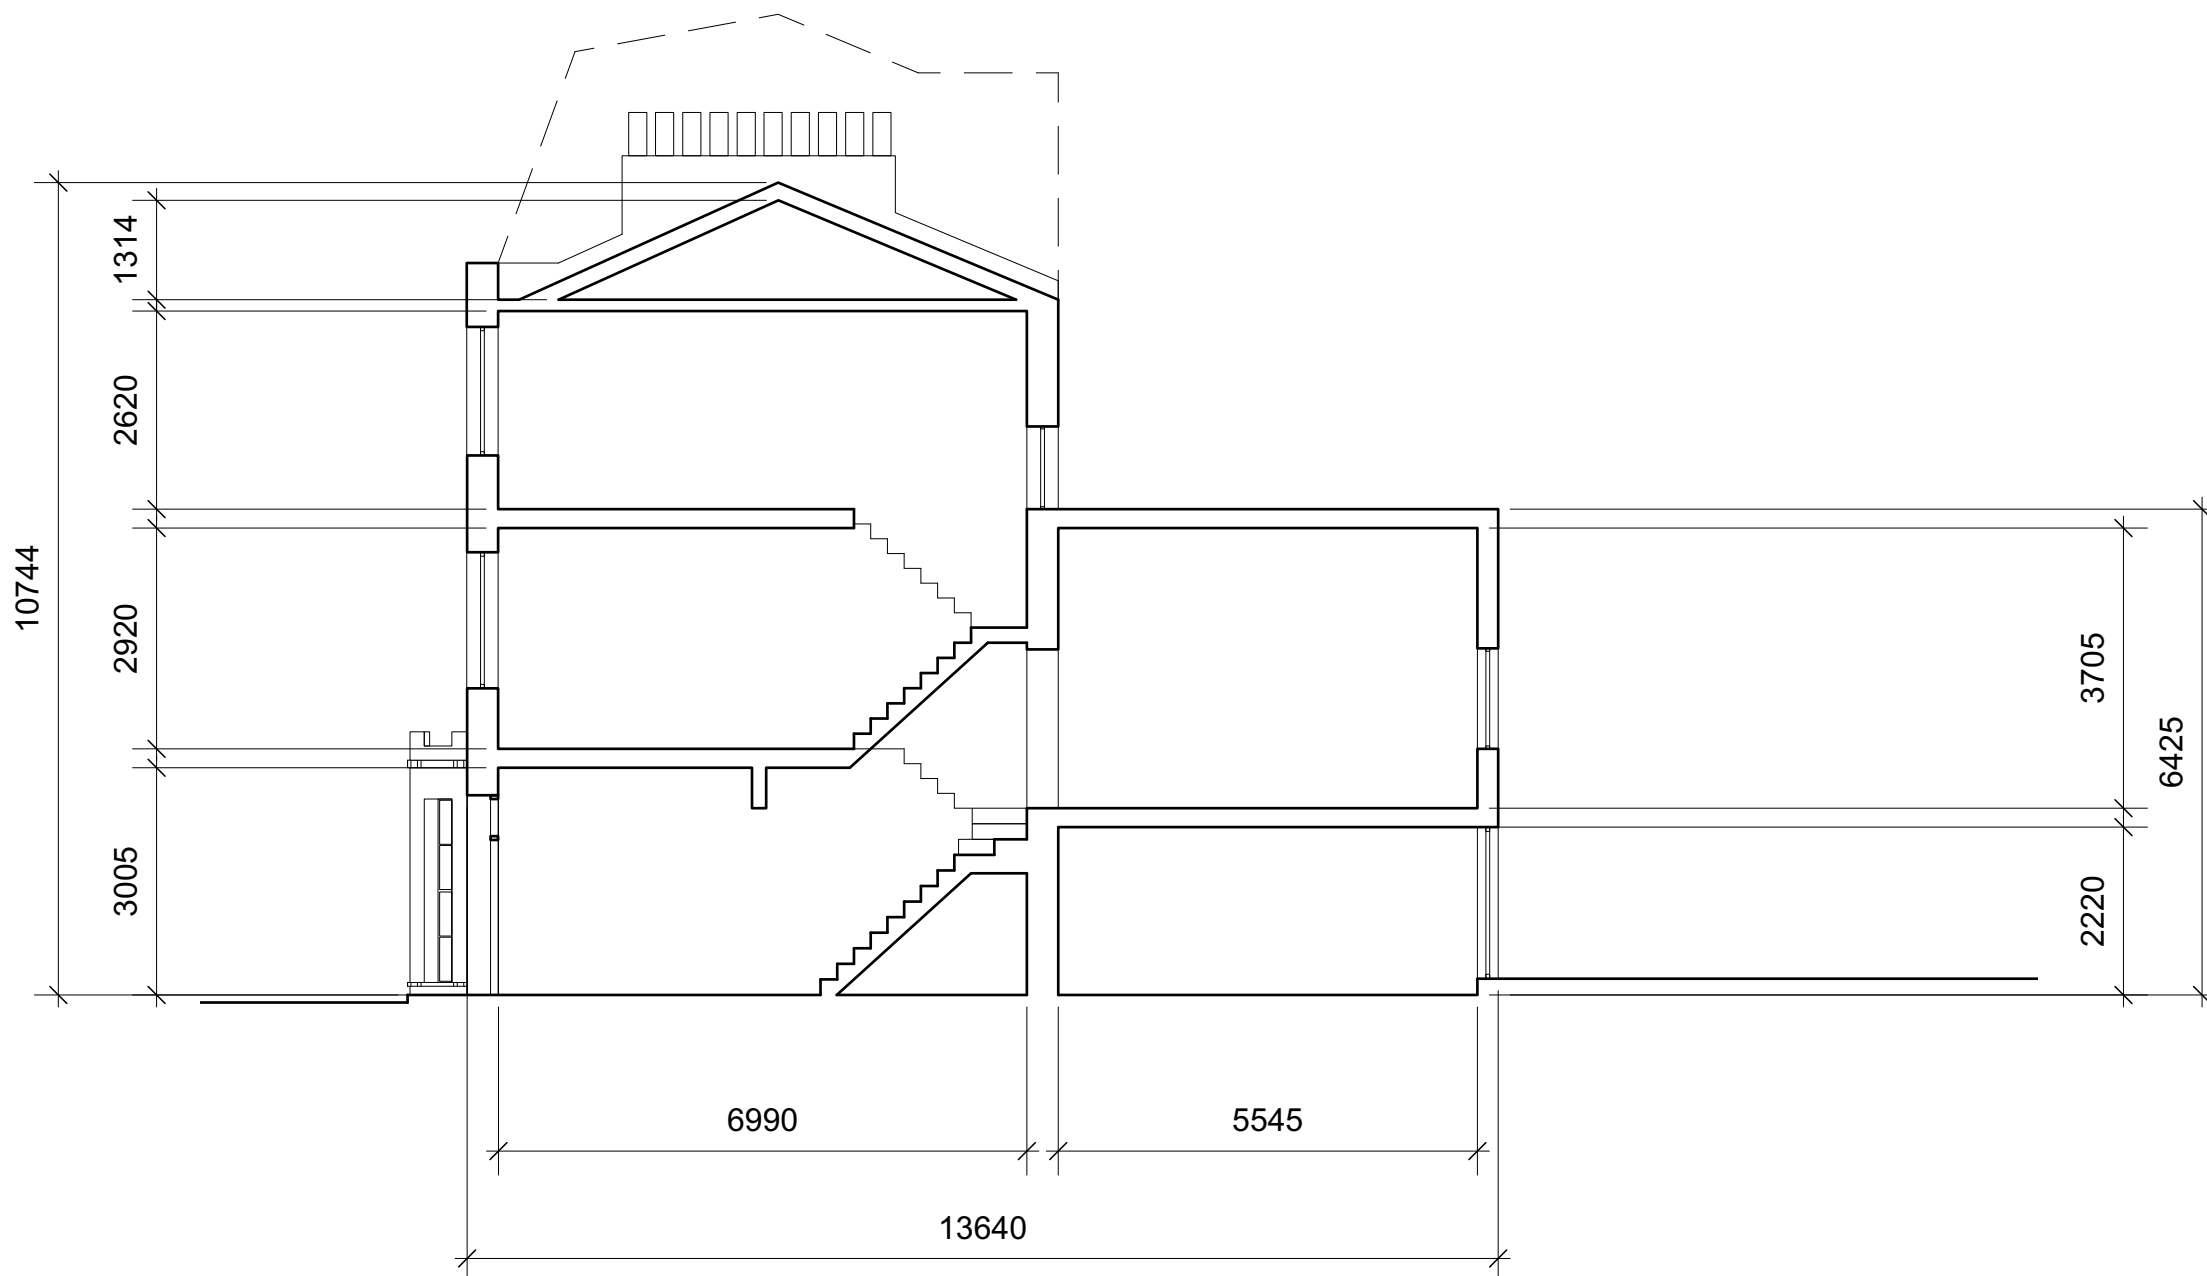

Section

01	20/12/2021	Planning	DS	HM
00	06/12/2021	Initial issue	DS	HM
REV	DATE	COMMENT	DRW	CHK




NOTES
All dimensions to be confirmed on site. This drawing is copyright © My-architect

My-architect


Unit 12b, Canonbury Yard
190 New North Road
London, N1 7BJ
T 07912325101 E harry.molyneux@my-architect.io

PROJECT
39 Queens Crescent, London, NW5 3QD
DRAWING
Existing Elevations
SCALE
1:100 @ A3
STATUS
Planning

DRAWING No. 2962/01/201 REVISION P01

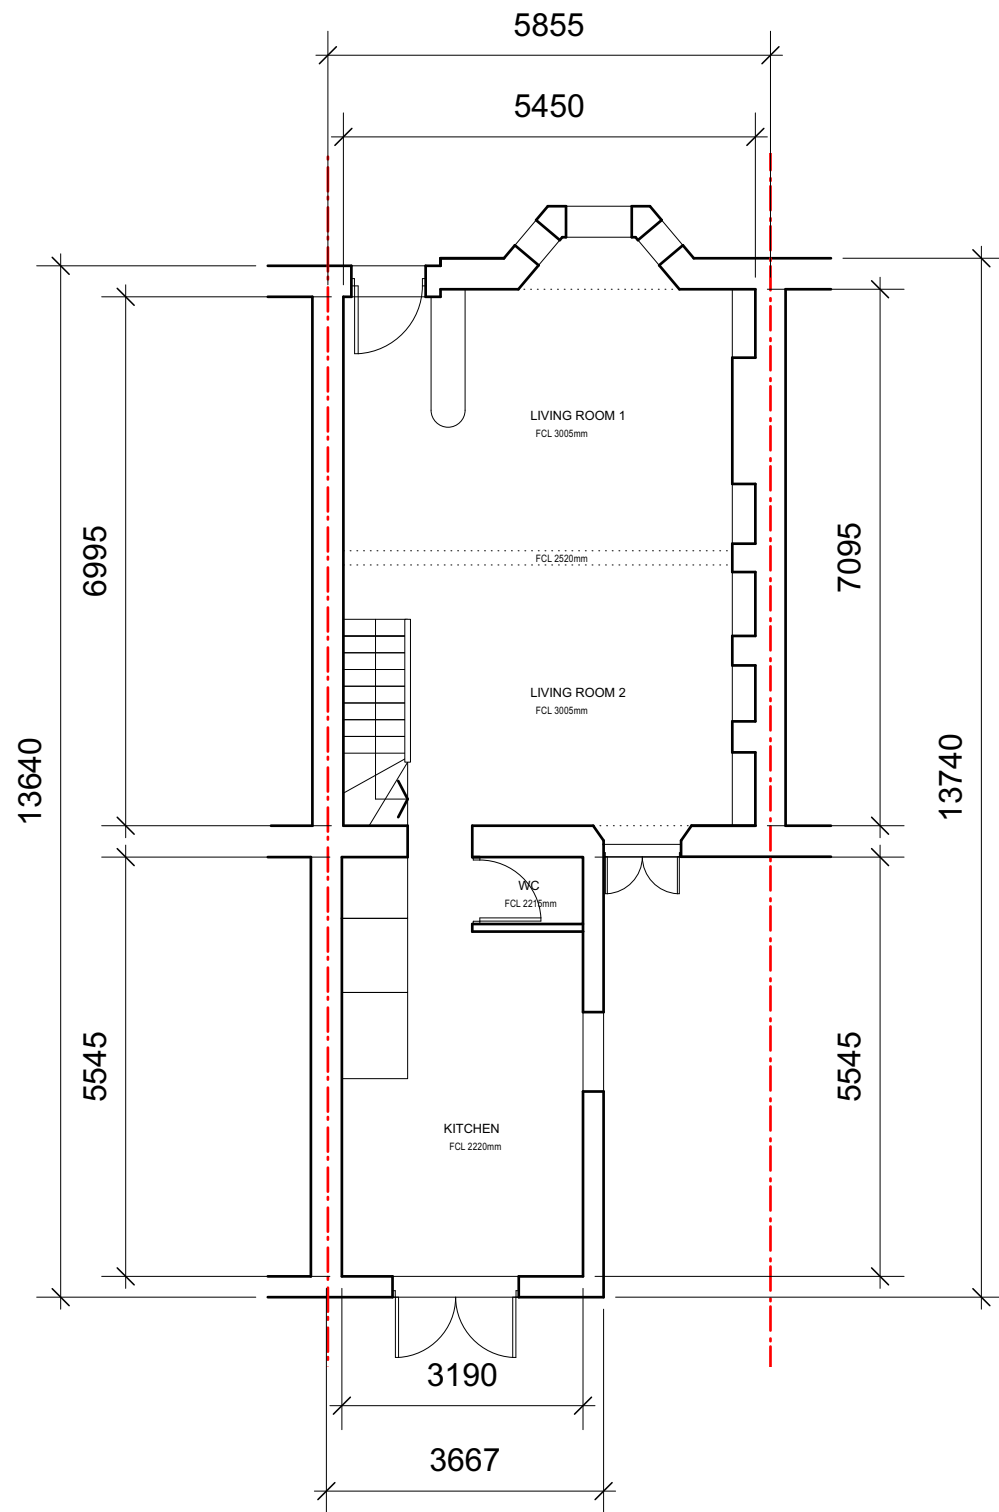


Ground Floor

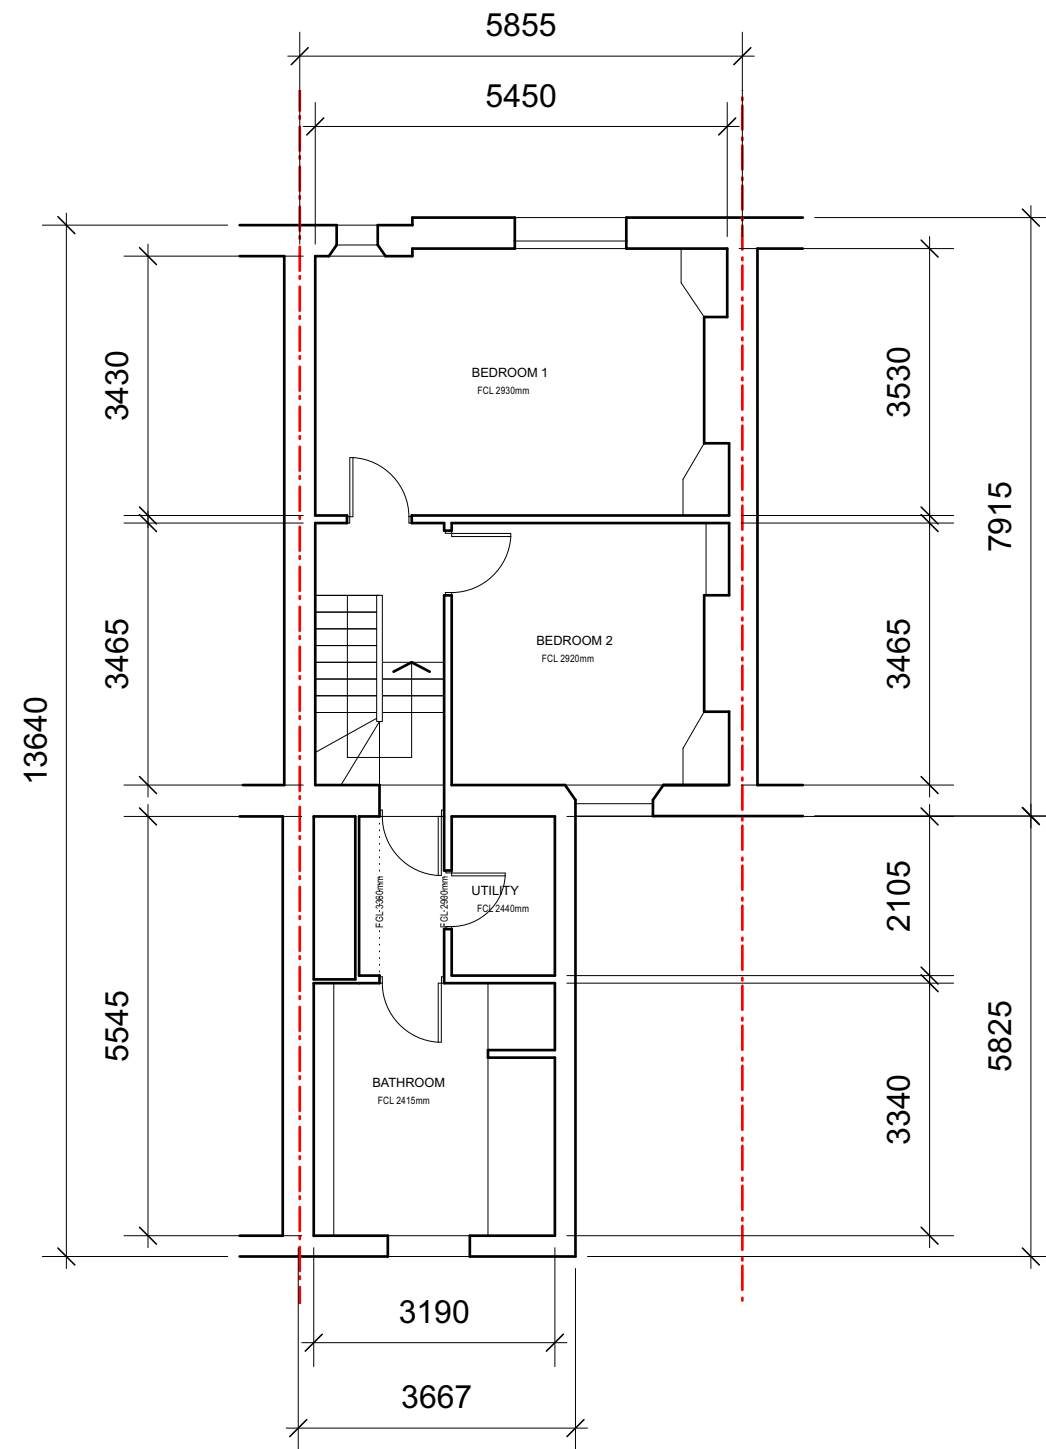

First Floor

01	20/12/2021	Planning	DS	HM
00	06/12/2021	Initial issue	DS	HM
REV	DATE	COMMENT	DRW	CHK

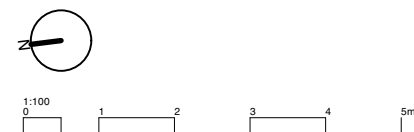

NOTES
All dimensions to be confirmed on site. This drawing is copyright © My-architect

My-architect

Unit 12b, Canonbury Yard
190 New North Road
London, N1 7BJ
T 07912325101 E harry.molyneux@my-architect.io


PROJECT
39 Queens Crescent, London, NW5 3QD

DRAWING
Existing Floor Plans


SCALE
1:100 @ A3

STATUS
Planning

DRAWING No. 2962/01/400 REVISION P01

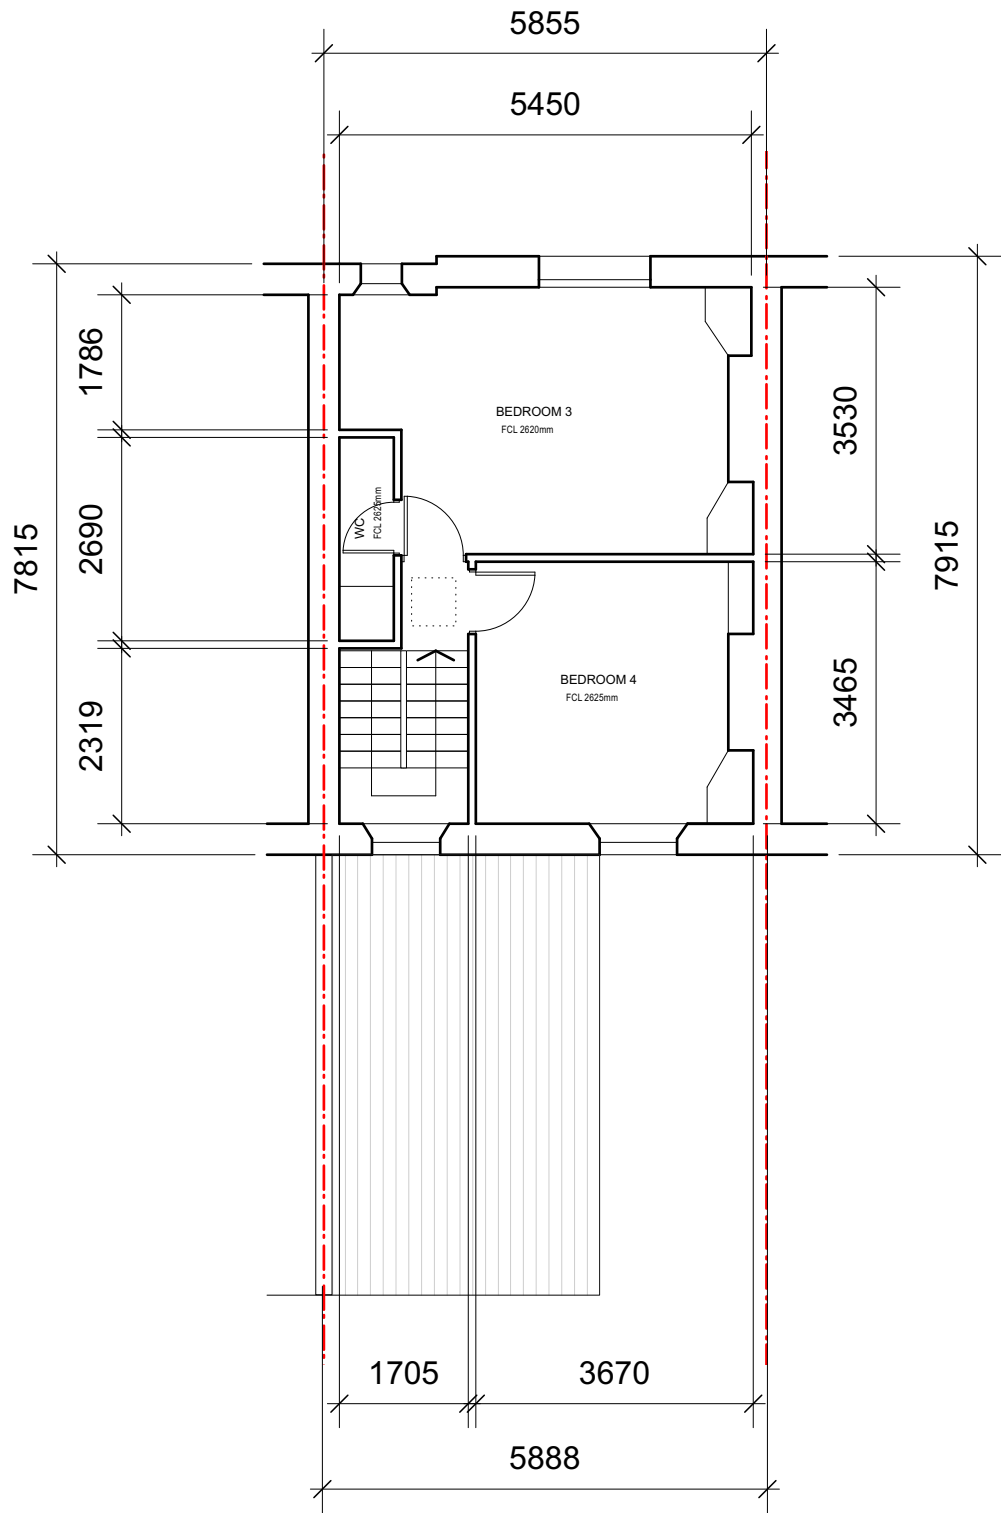

Second Floor

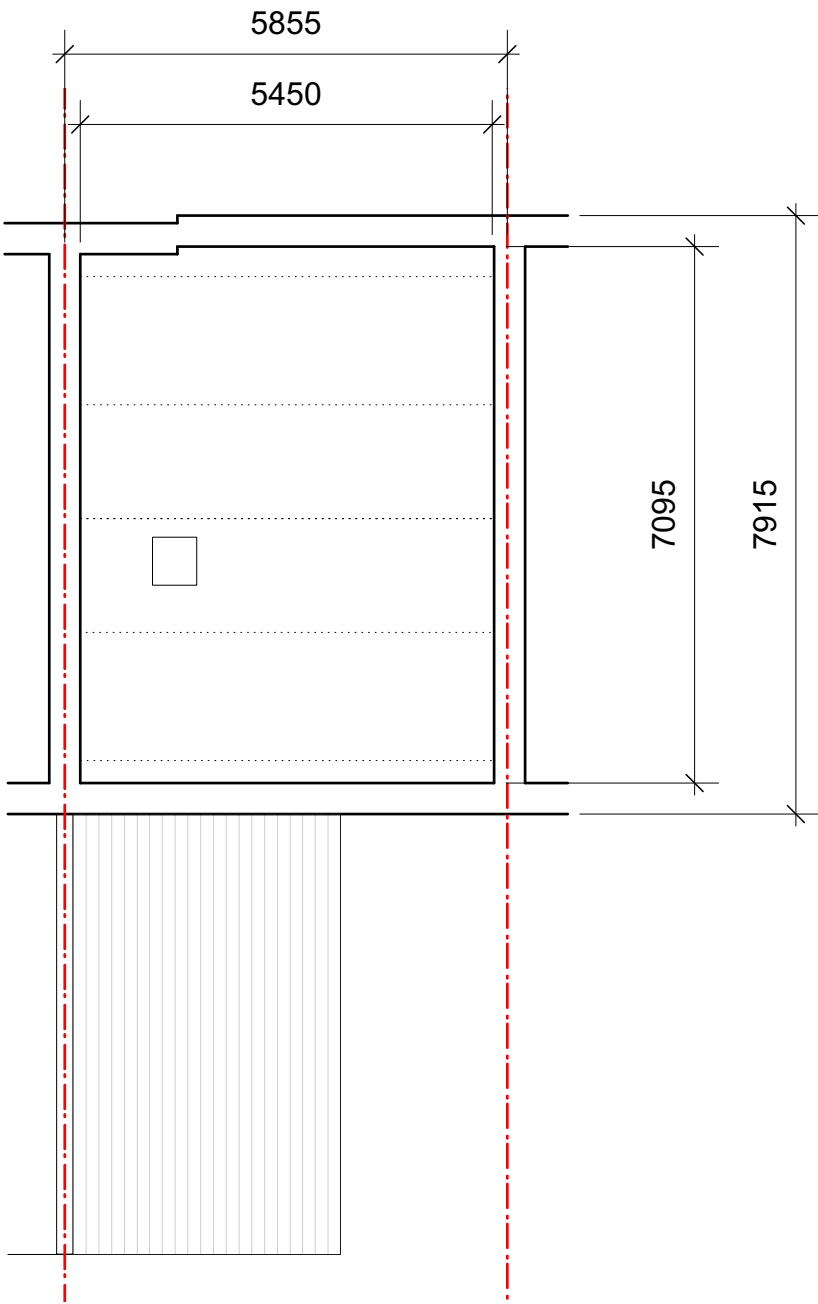

Loft Floor

01	20/12/2021	Planning	DS	HM
00	06/12/2021	Initial issue	DS	HM
REV	DATE	COMMENT	DRW	CHK




NOTES
All dimensions to be confirmed on site. This drawing is copyright © My-architect

My-architect

Unit 12b, Canonbury Yard
190 New North Road
London, N1 7BJ
T 07912325101 E harry.molyneux@my-architect.io

PROJECT
39 Queens Crescent, London, NW5 3QD
DRAWING
Existing Floor Plans
SCALE
1:100 @ A3
STATUS
Preliminary

DRAWING No. 2962/01/401 REVISION P01

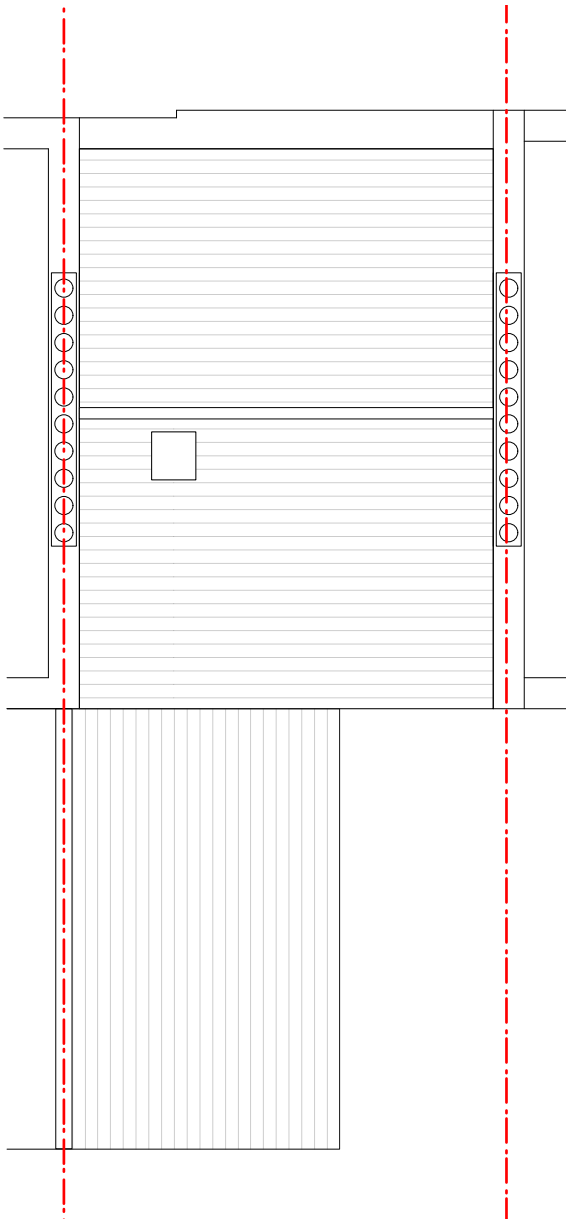

Roof

01	20/12/2021	Planning	DS	HM
00	06/12/2021	Initial issue	DS	HM
REV	DATE	COMMENT	DRW	CHK




NOTES
All dimensions to be confirmed on site. This drawing is copyright © My-architect

My-architect


Unit 12b, Canonbury Yard
190 New North Road
London, N1 7BJ
T 07912325101 E harry.molyneux@my-architect.io

PROJECT
39 Queens Crescent, London, NW5 3QD
DRAWING
Existing Floor Plans
SCALE
1:100 @ A3
STATUS
Planning

DRAWING No.	REVISION
2962/01/401	P01

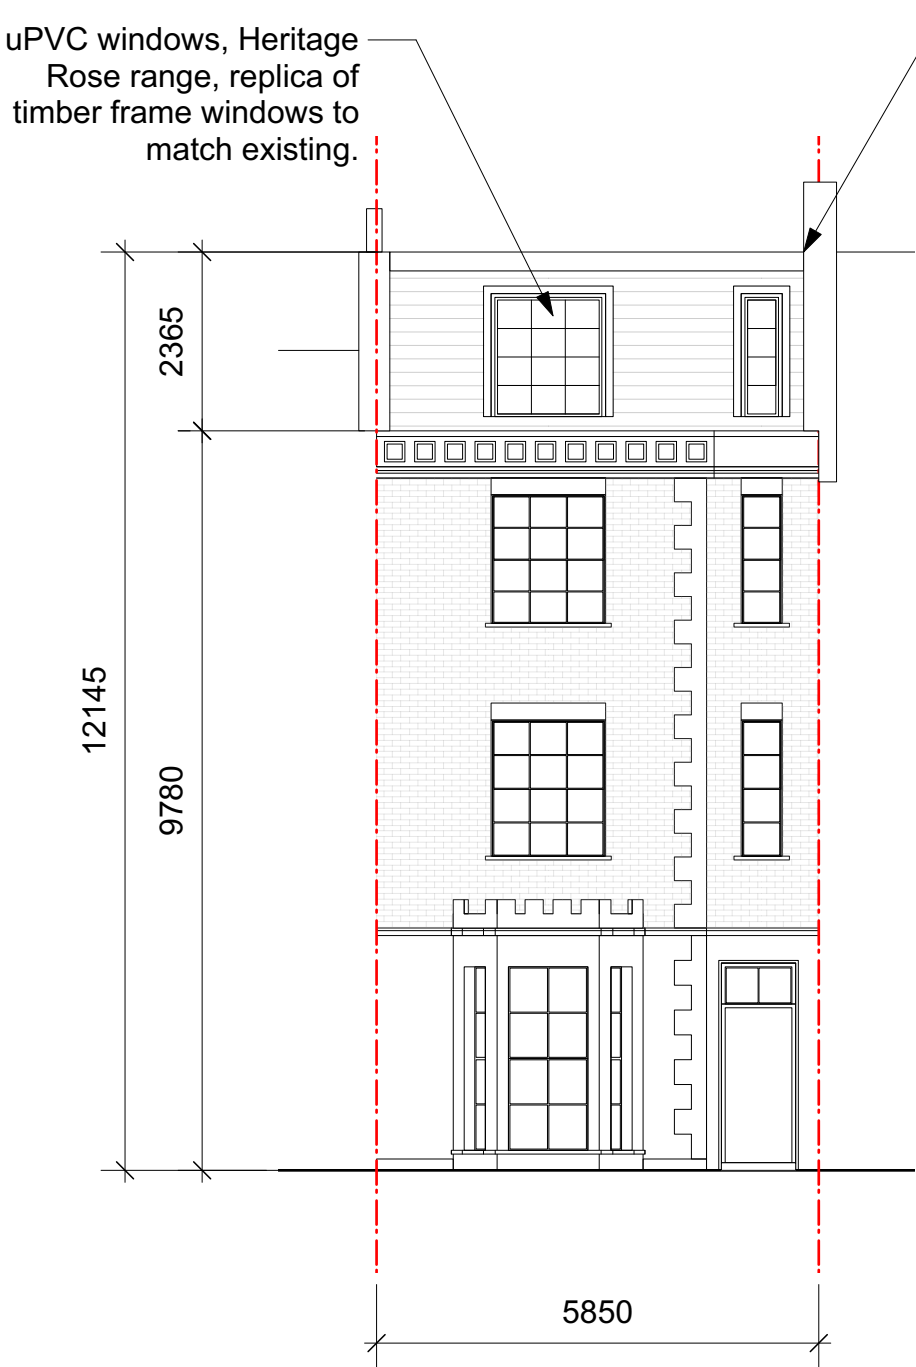


Front Elevations

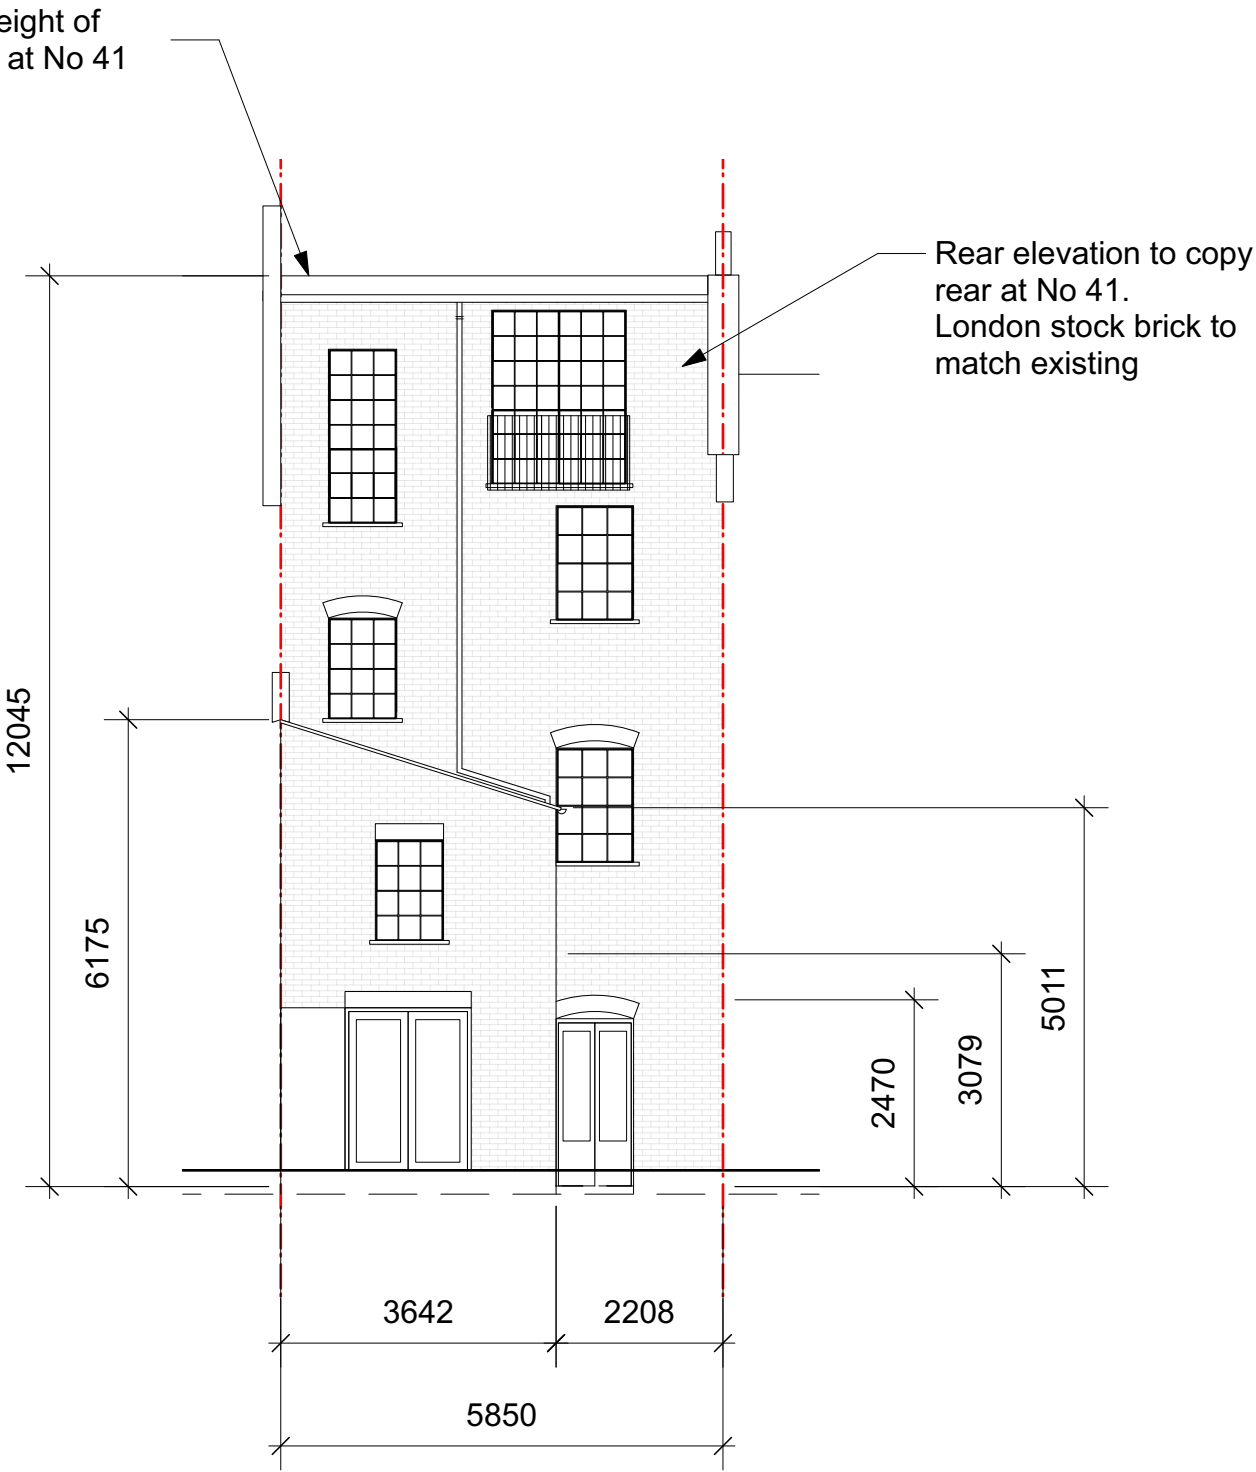

Rear Elevations

01	20/12/2021	Planning	DS	HM
00	06/12/2021	Initial issue	DS	HM
REV	DATE	COMMENT	DRW	CHK

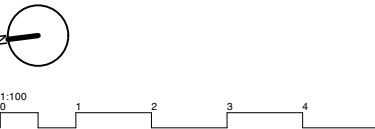

NOTES
All dimensions to be confirmed on site. This drawing is copyright © My-architect

My-architect

Unit 12b, Canonbury Yard
190 New North Road
London, N1 7BJ
T 07912325101 E harry.molyneux@my-architect.io


PROJECT
39 Queens Crescent, London, NW5 3QD

DRAWING
Proposed Elevations

SCALE
1:100 @ A3


STATUS
Planning

DRAWING No. 2962/03/200 REVISION P01

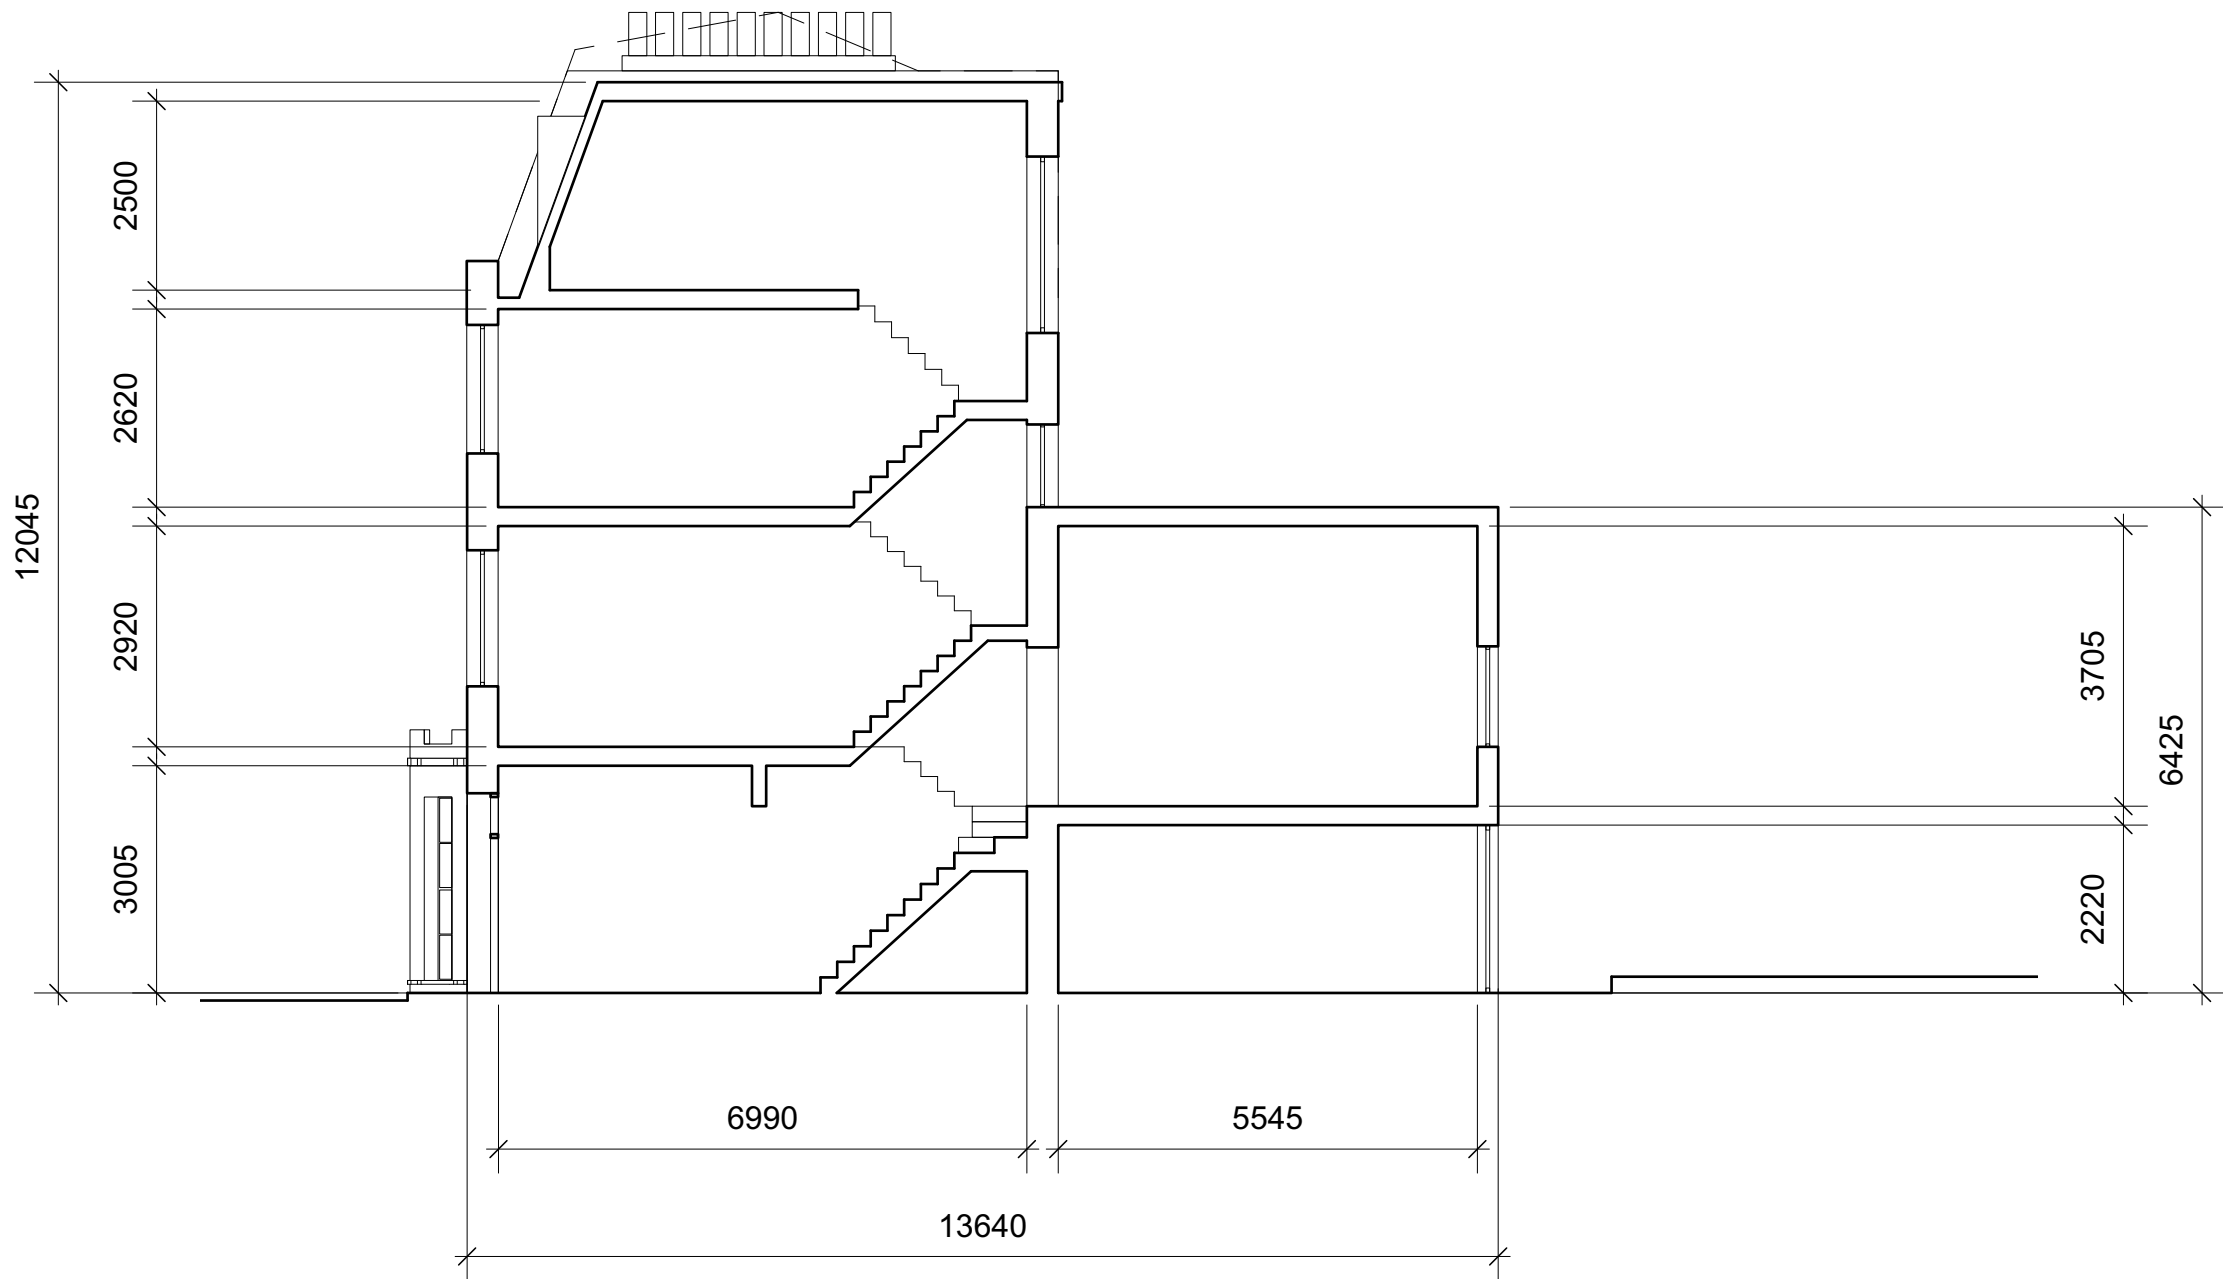

Section

01	20/12/2021	Planning	DS	HM
00	06/12/2021	Initial issue	DS	HM
REV	DATE	COMMENT	DRW	CHK

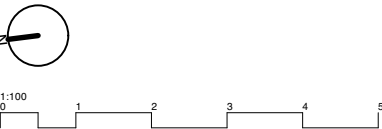

NOTES
All dimensions to be confirmed on site. This drawing is copyright © My-architect

My-architect

Unit 12b, Canonbury Yard
190 New North Road
London, N1 7BJ
T 07912325101 E harry.molyneux@my-architect.io


PROJECT
39 Queens Crescent, London, NW5 3QD

DRAWING
Proposed Elevations


SCALE
1:100 @ A3

STATUS
Planning

DRAWING No. 2962/03/201 REVISION P01

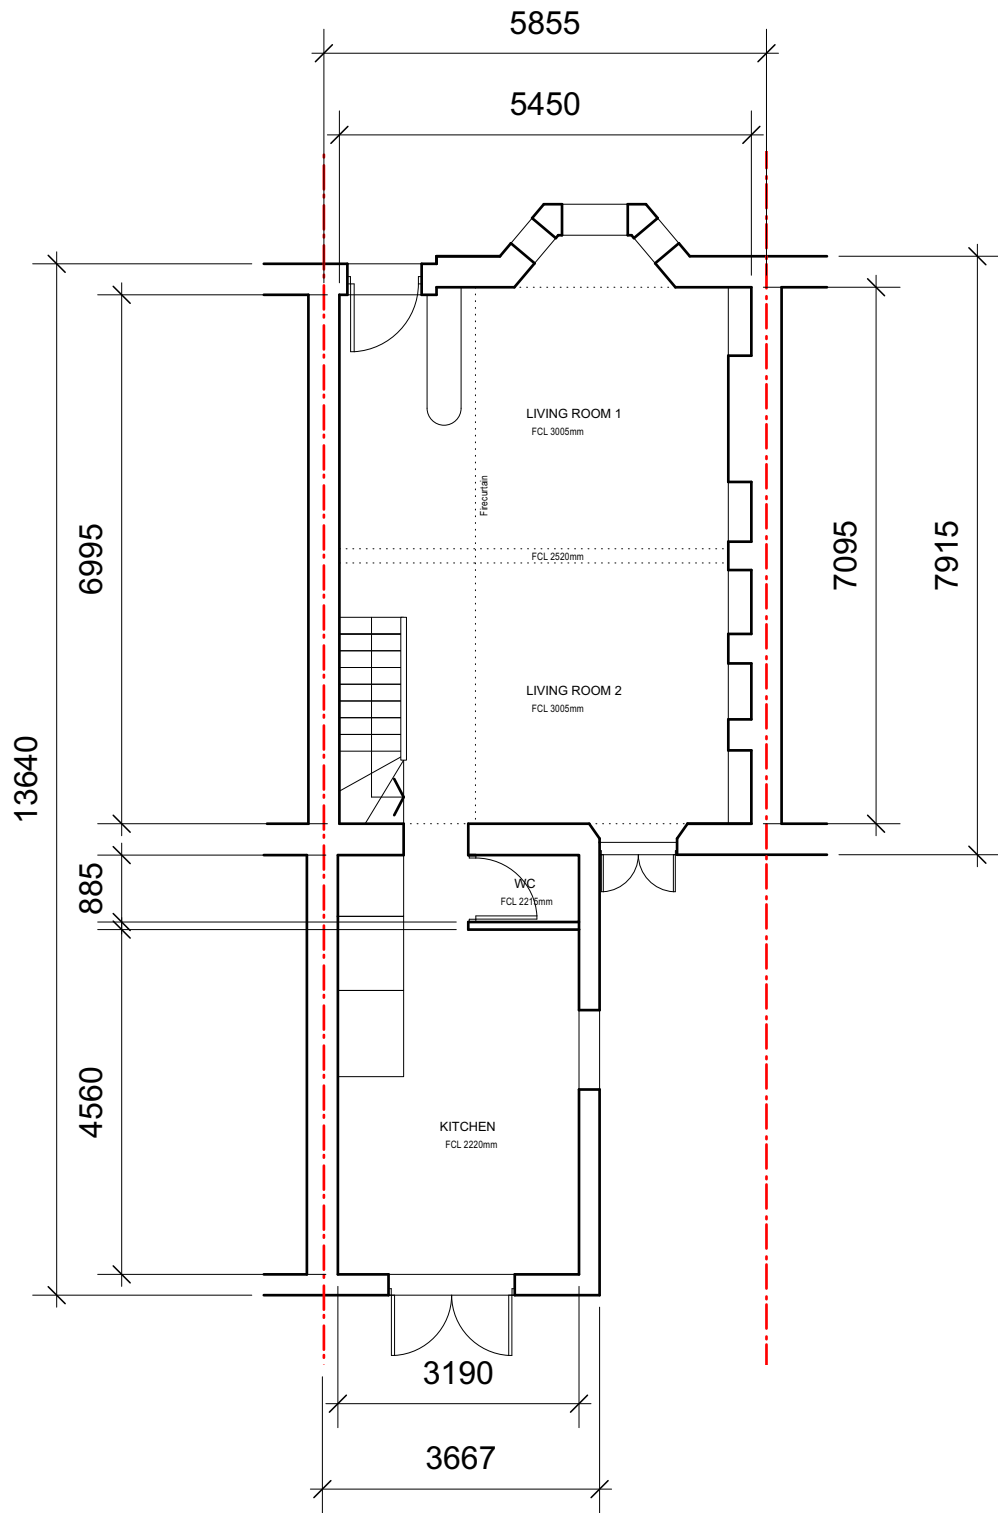


Ground Floor

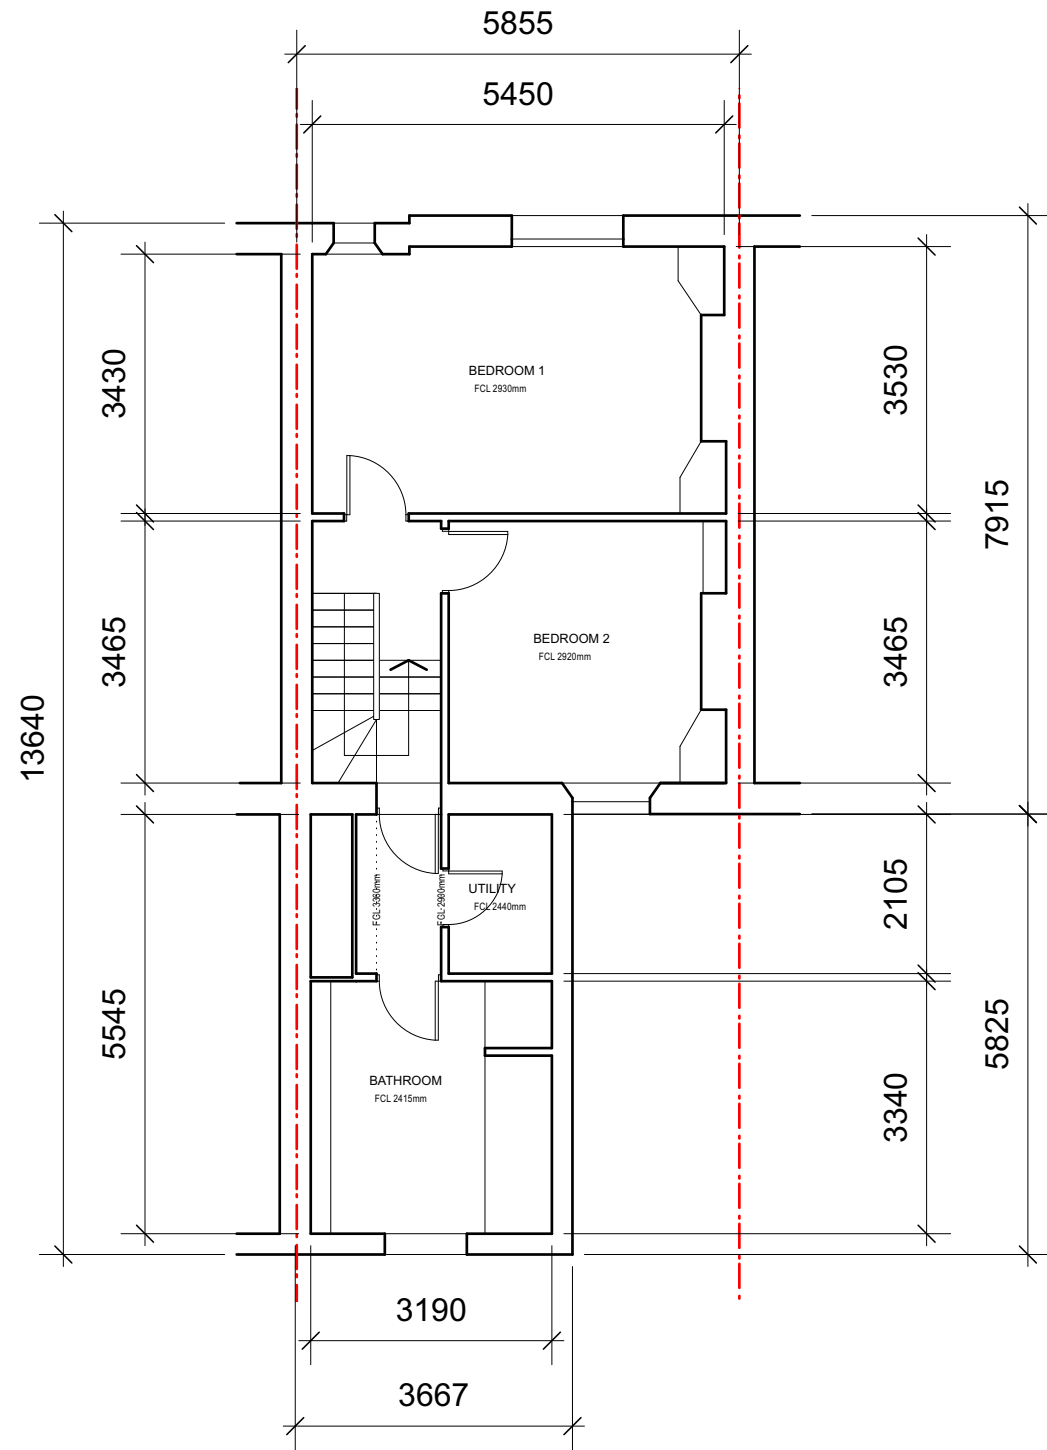

First Floor

01	20/12/2021	Planning	DS	HM
00	06/12/2021	Initial issue	DS	HM
REV	DATE	COMMENT	DRW	CHK

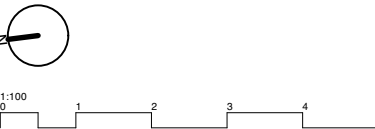

NOTES
All dimensions to be confirmed on site. This drawing is copyright © My-architect

My-architect

Unit 12b, Canonbury Yard
190 New North Road
London, N1 7BJ
T 07912325101 E harry.molyneux@my-architect.io


PROJECT
39 Queens Crescent, London, NW5 3QD

DRAWING
Proposed Floor Plans


SCALE
1:100 @ A3

STATUS
Planning

DRAWING No. 2962/03/400 REVISION P01

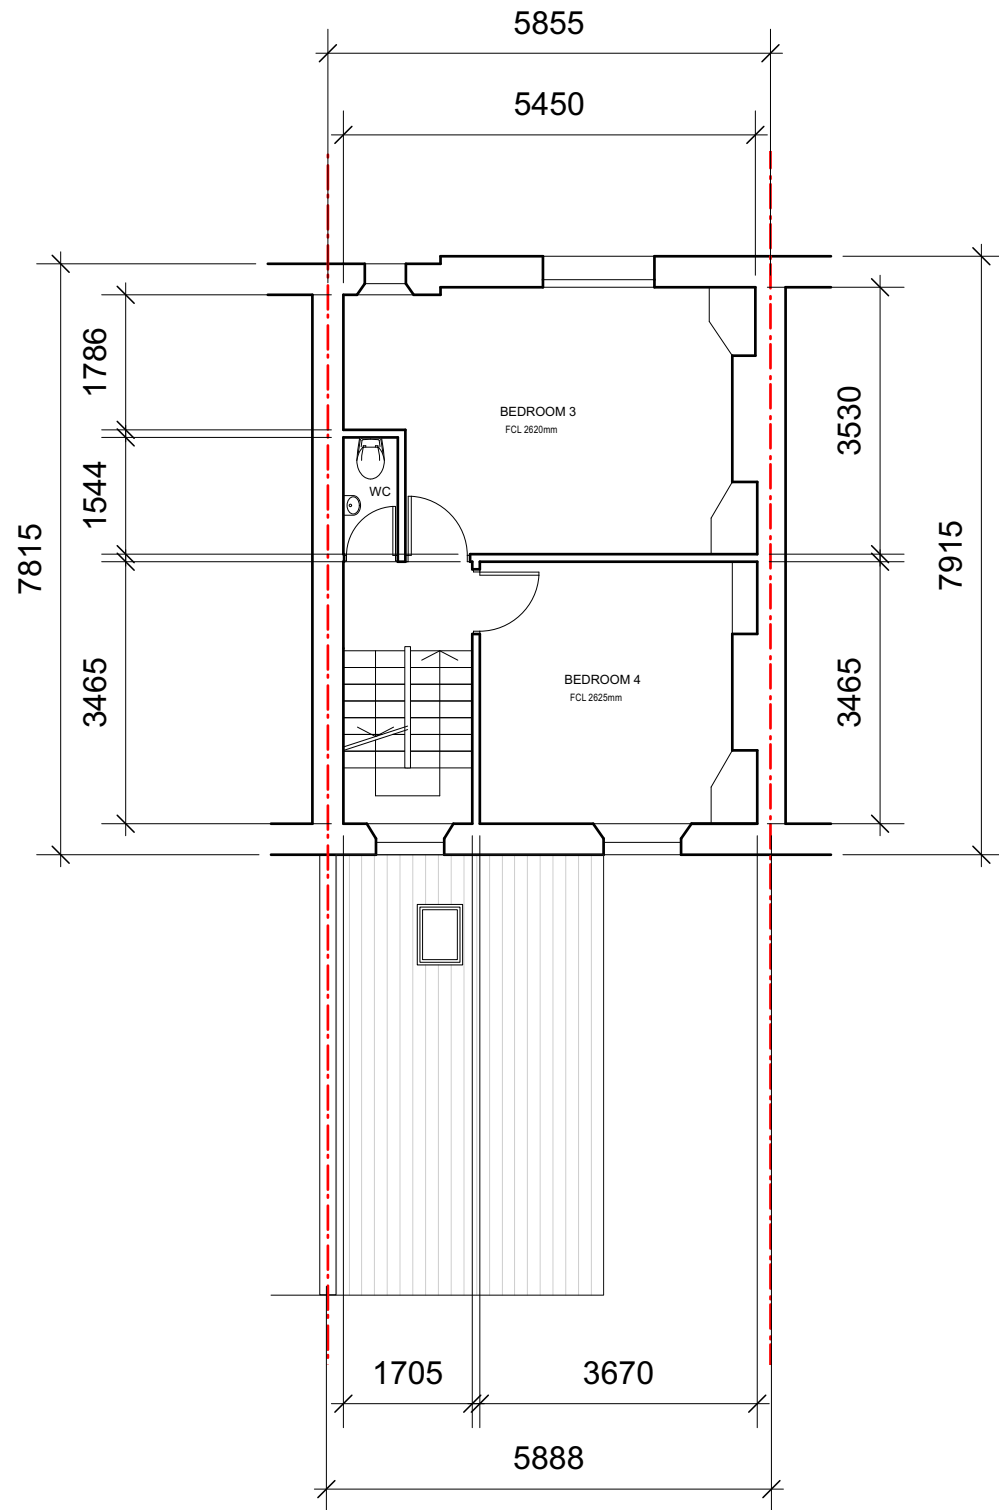

Second Floor

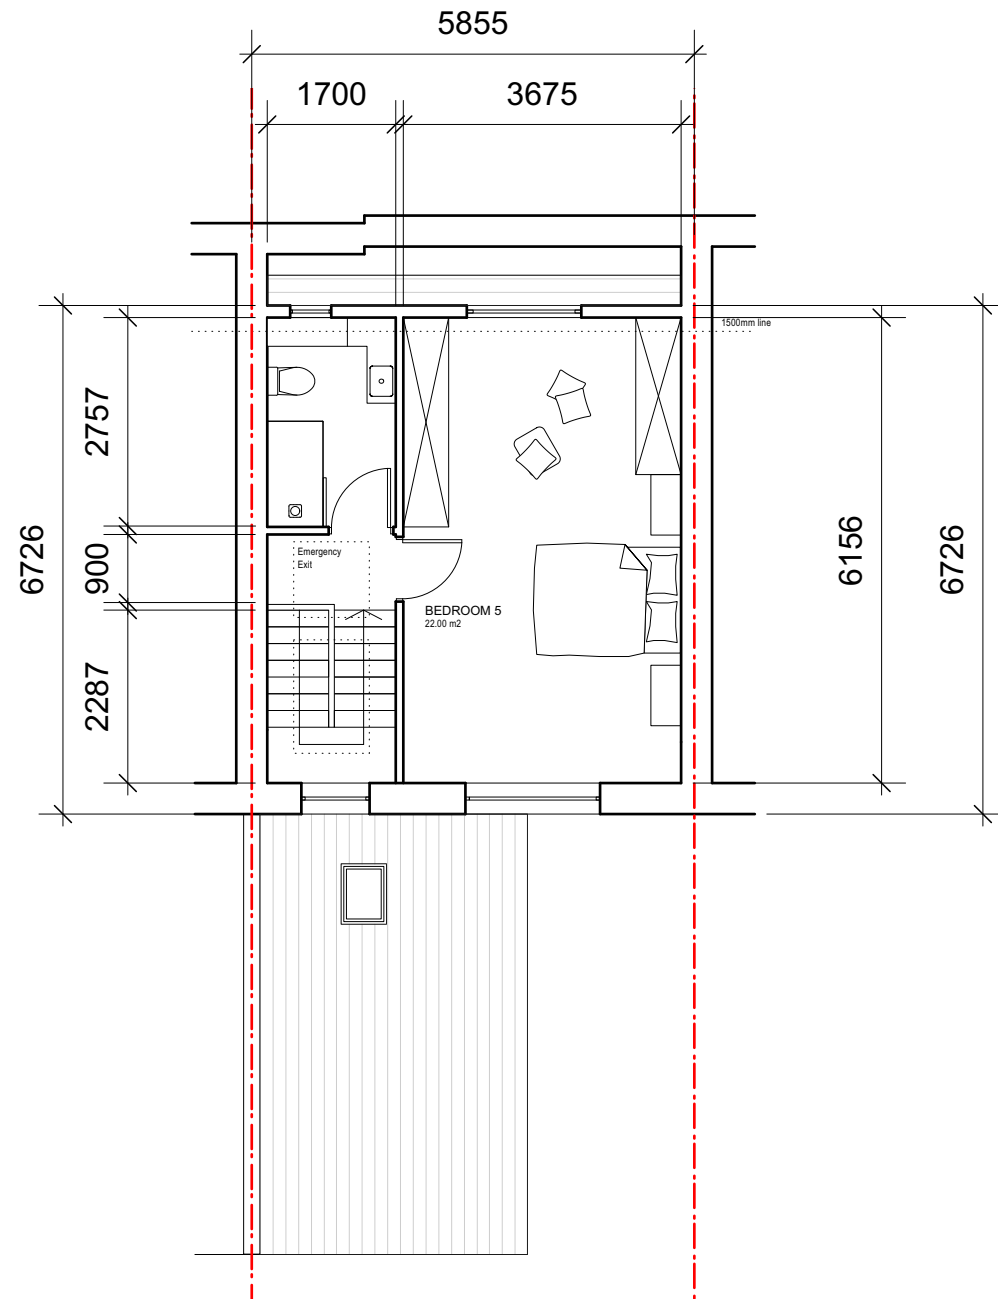

Loft Floor

01	20/12/2021	Planning	DS	HM
00	06/12/2021	Initial issue	DS	HM
REV	DATE	COMMENT	DRW	CHK



NOTES
All dimensions to be confirmed on site. This drawing is copyright © My-architect

My-architect

Unit 12b, Canonbury Yard
190 New North Road
London, N1 7BJ
T 07912325101 E harry.molyneux@my-architect.io


PROJECT
39 Queens Crescent, London, NW5 3QD

DRAWING
Proposed Floor Plans

SCALE
1:100 @ A3

STATUS
Planning

DRAWING No. 2962/03/401 REVISION P01

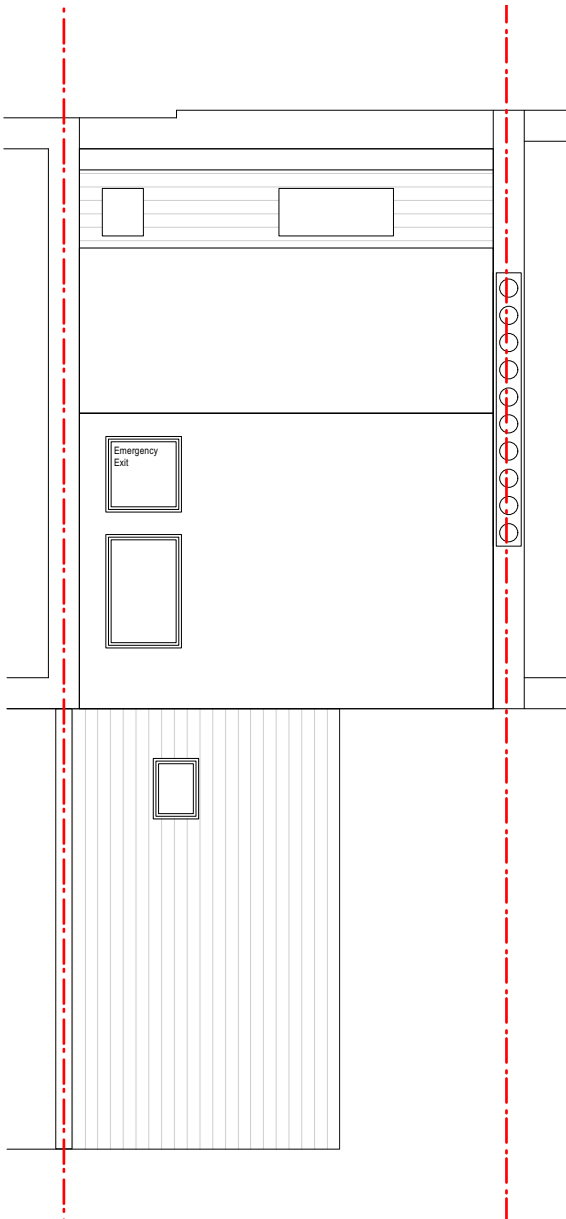

Roof

01	20/12/2021	Planning	DS	HM
00	06/12/2021	Initial issue	DS	HM
REV	DATE	COMMENT	DRW	CHK



NOTES
All dimensions to be confirmed on site. This drawing is copyright © My-architect

My-architect


Unit 12b, Canonbury Yard
190 New North Road
London, N1 7BJ
T 07912325101 E harry.molyneux@my-architect.io

PROJECT
39 Queens Crescent, London, NW5 3QD
DRAWING
Proposed Floor Plans


SCALE
1:100 @ A3

STATUS
Planning

DRAWING No.	REVISION
2962/03/402	P01

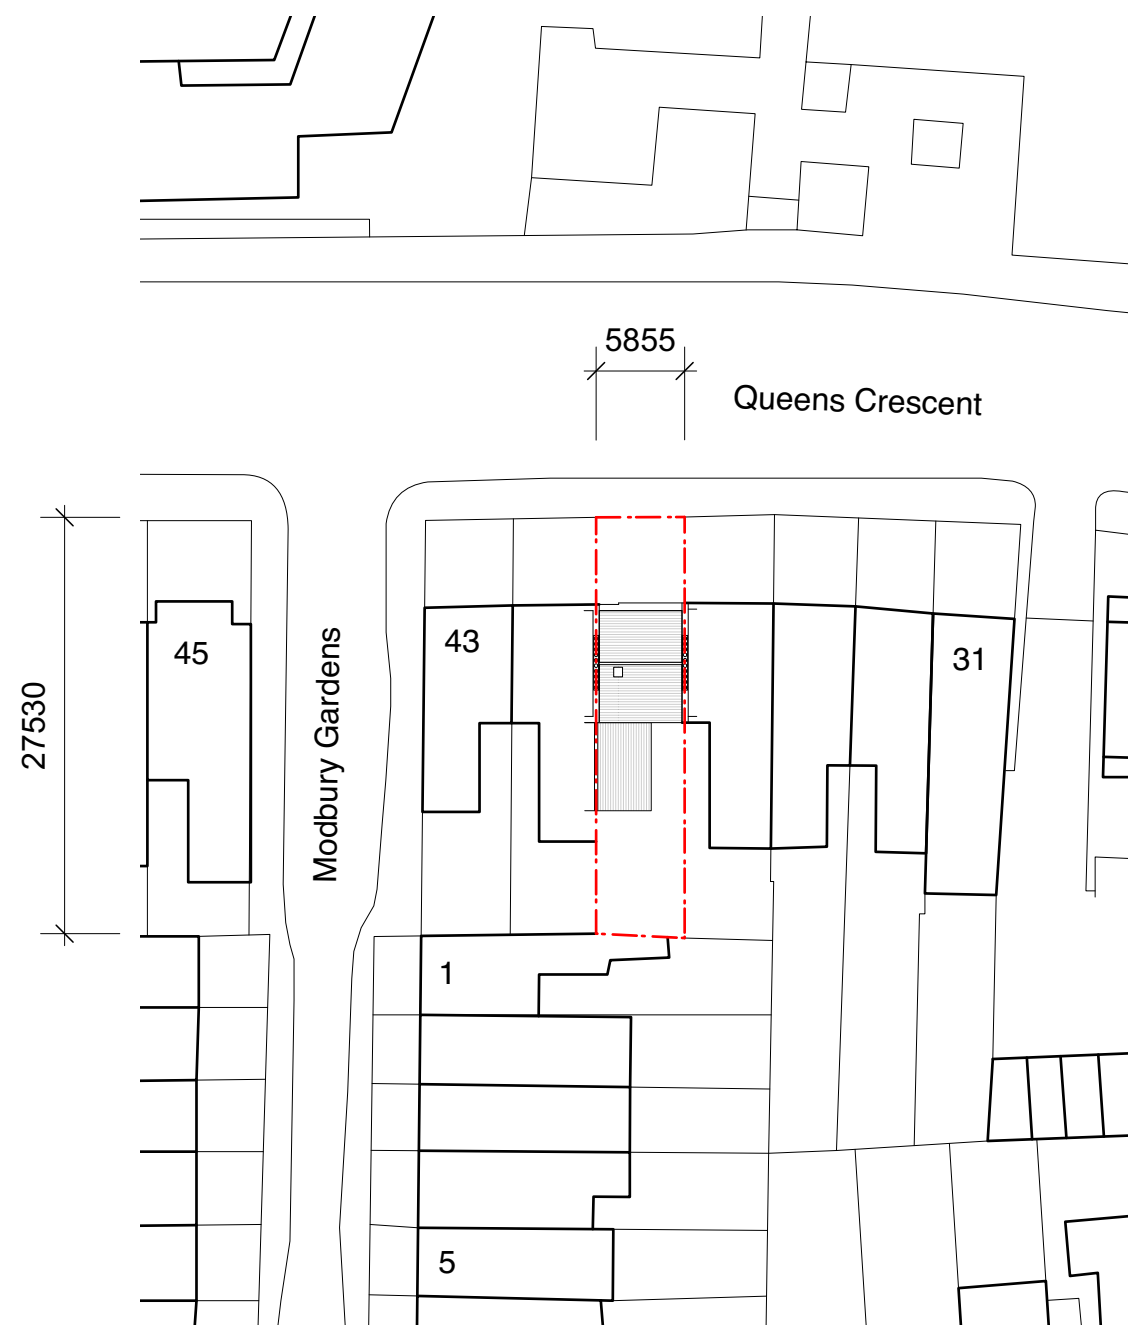


Existing Block Plan

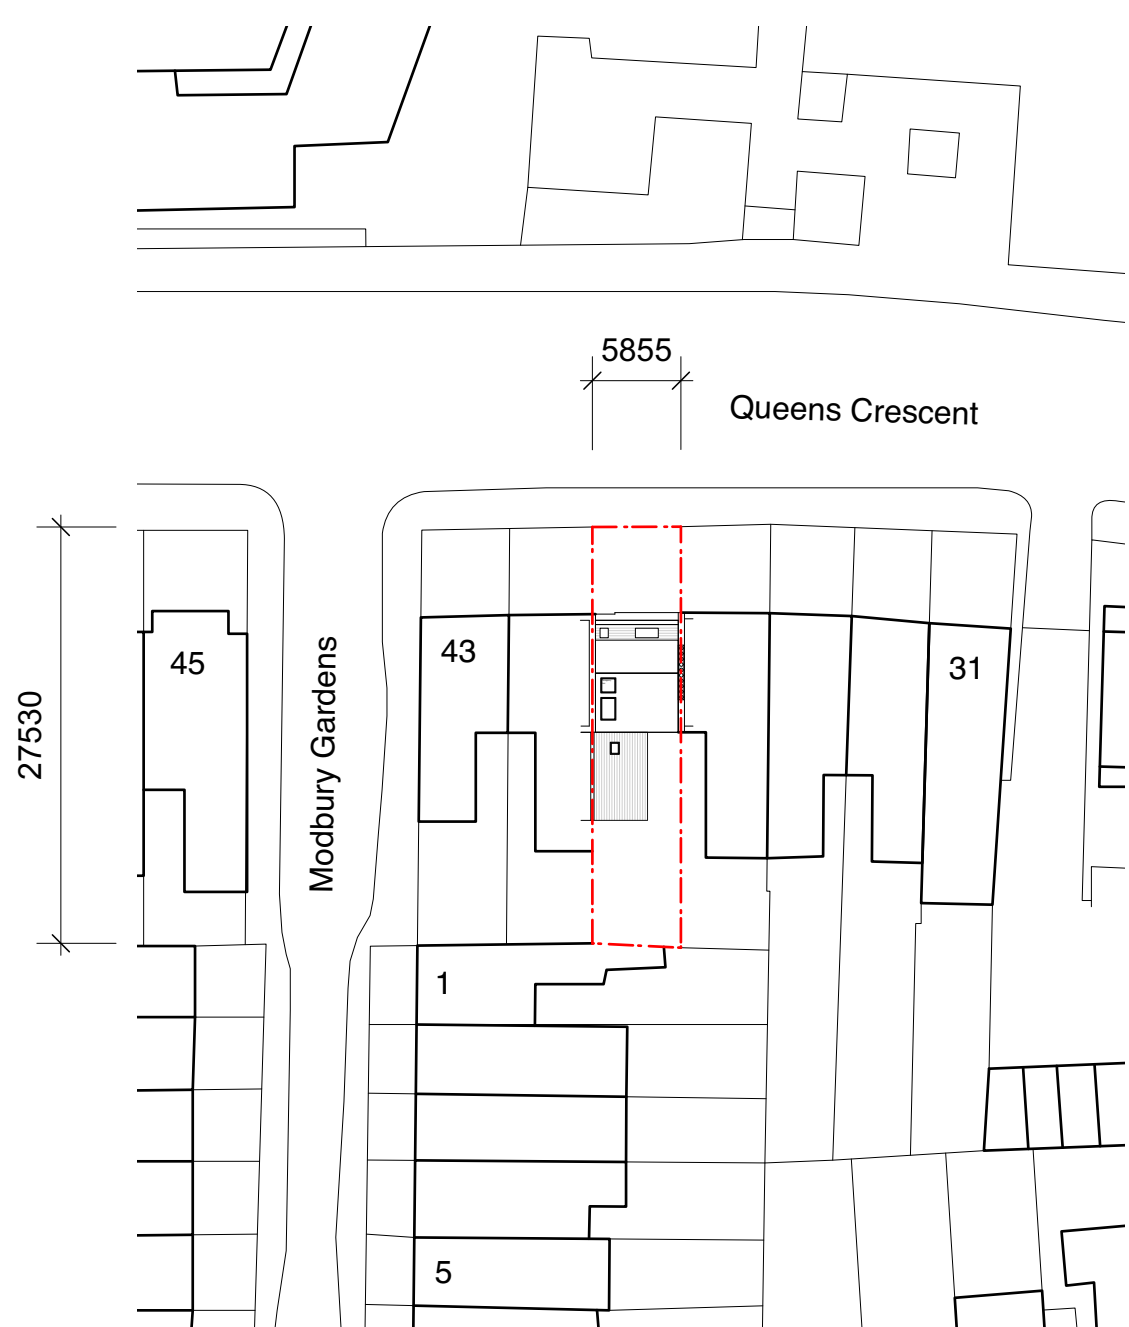

Proposed Block Plan

01	20/12/2021	Planning	DS	HM
00	06/12/2021	Initial issue	DS	HM
REV	DATE	COMMENT	DRW	CHK

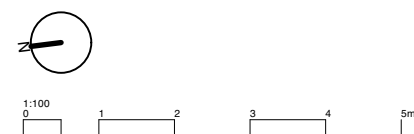

NOTES
 All dimensions to be confirmed on site. This drawing is copyright © My-architect

My-architect

Unit 12b, Canonbury Yard
 190 New North Road
 London, N1 7BJ
 T 07912325101 E harry.molyneux@my-architect.io

PROJECT
 39 Queens Crescent, London, NW5 3QD

DRAWING
 Block Plans

SCALE
 1:500 @ A3

STATUS
 Planning

DRAWING No.	REVISION
2962/01/500	P01