



PROPOSED GROUND FLOOR PLAN

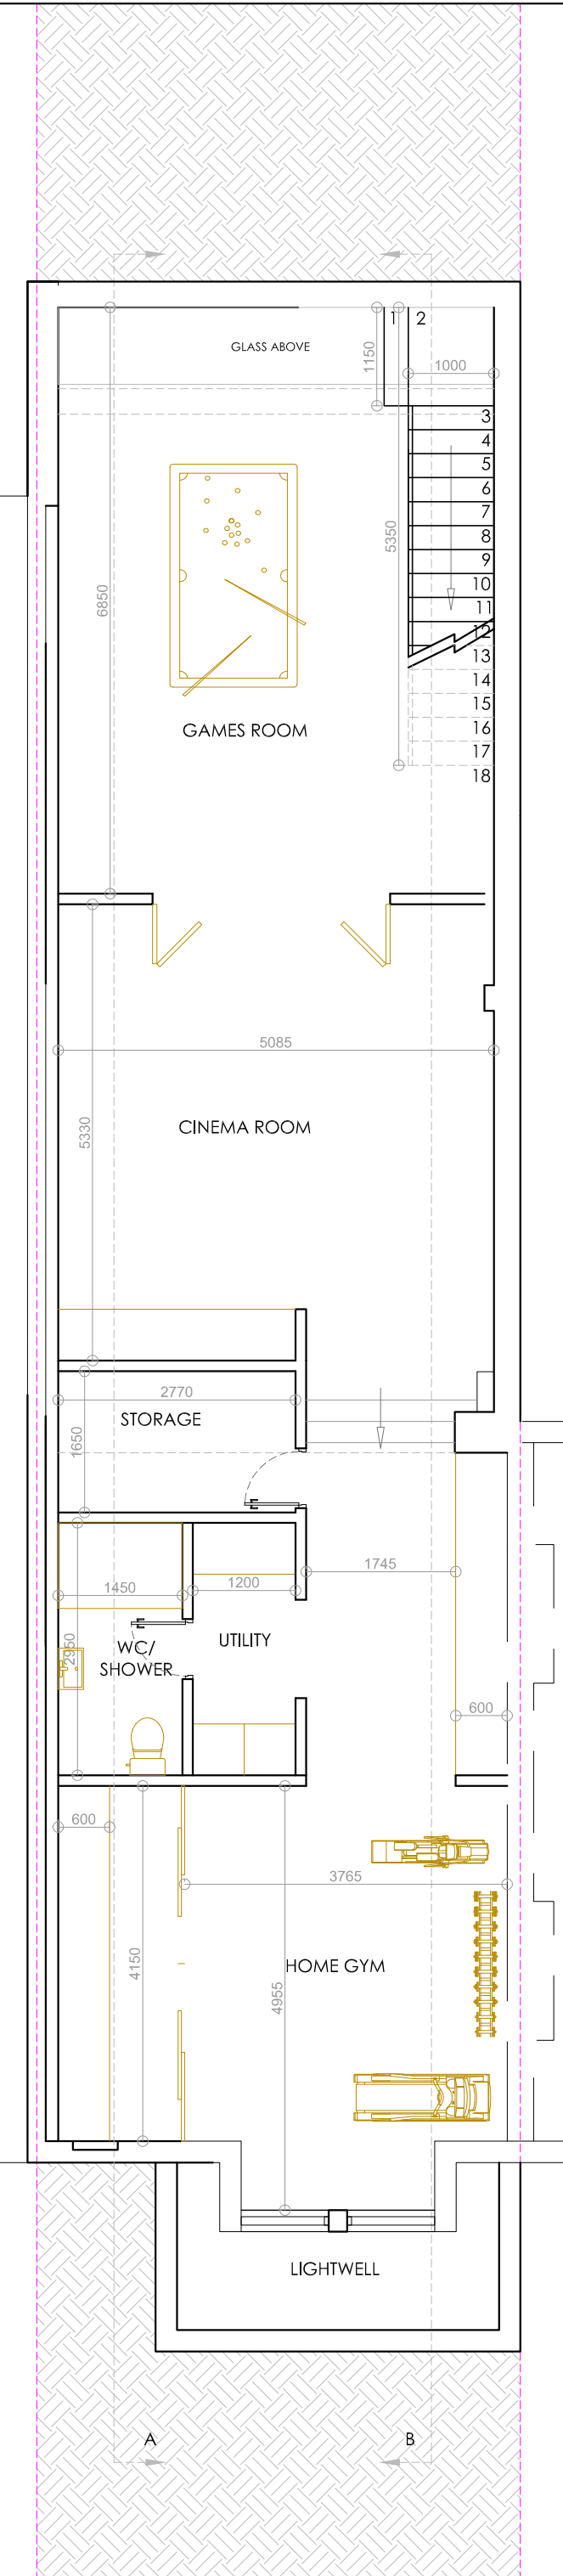

PROPOSED BASEMENT FLOOR PLAN

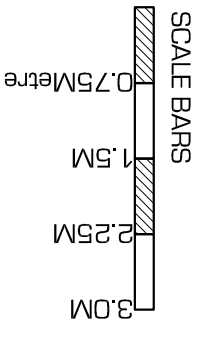

**BASEMENT CONSULTING LTD**  
 758-760 GREAT CAMBRIDGE ROAD  
 ENFIELD, MIDDLEX, EN1 3GN  
 Tel: (020) 8443 7099

**PROPOSED FLOOR PLANS**  
 customer name & site address:  
 Mr. & Mrs. Chen  
 73 Goldhurst Terrace  
 London, NW6 3HA

works:  
 Basement Conversion

drawn: --	chk: --	date: 01.11.2021
council: <b>Camden</b>	scale: <b>1:75@ A3</b>	
reference: ---	rev: ---	Dwg no. <b>GOLD-21-09</b>