




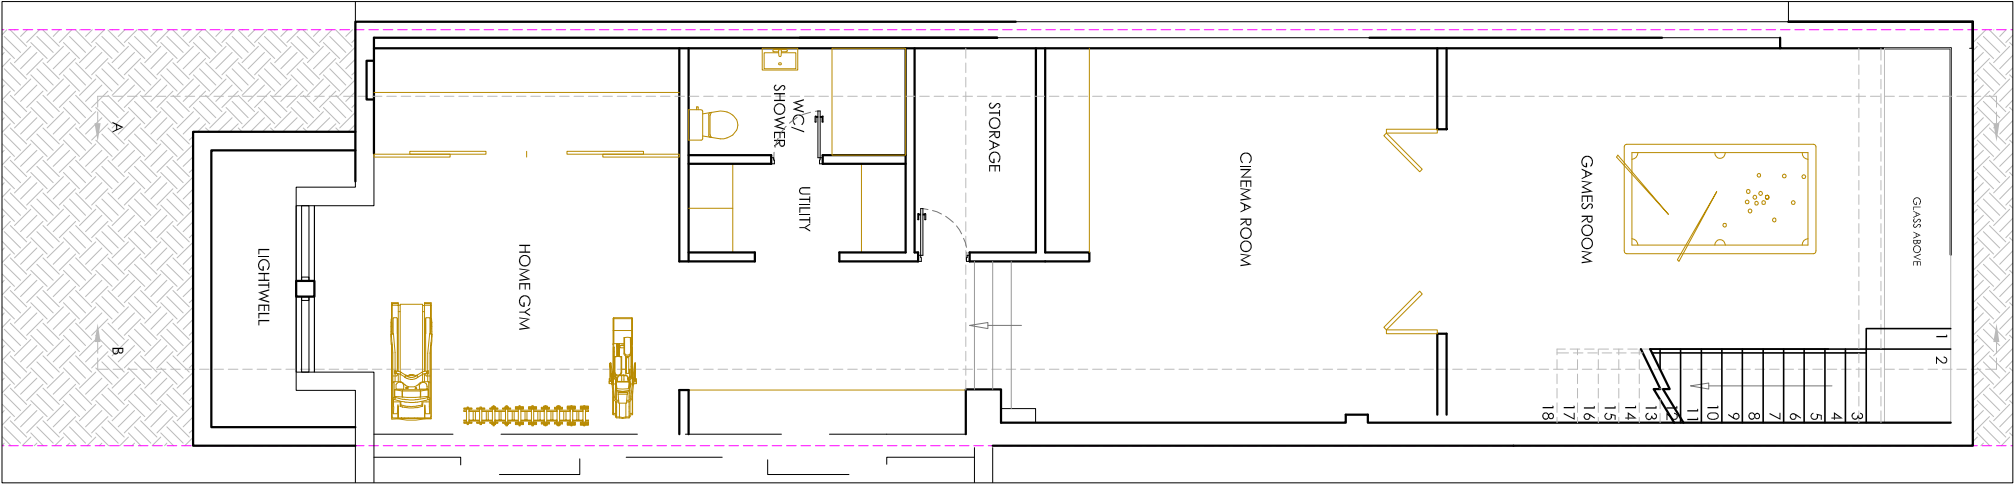

BASEMENT FLOOR PLAN

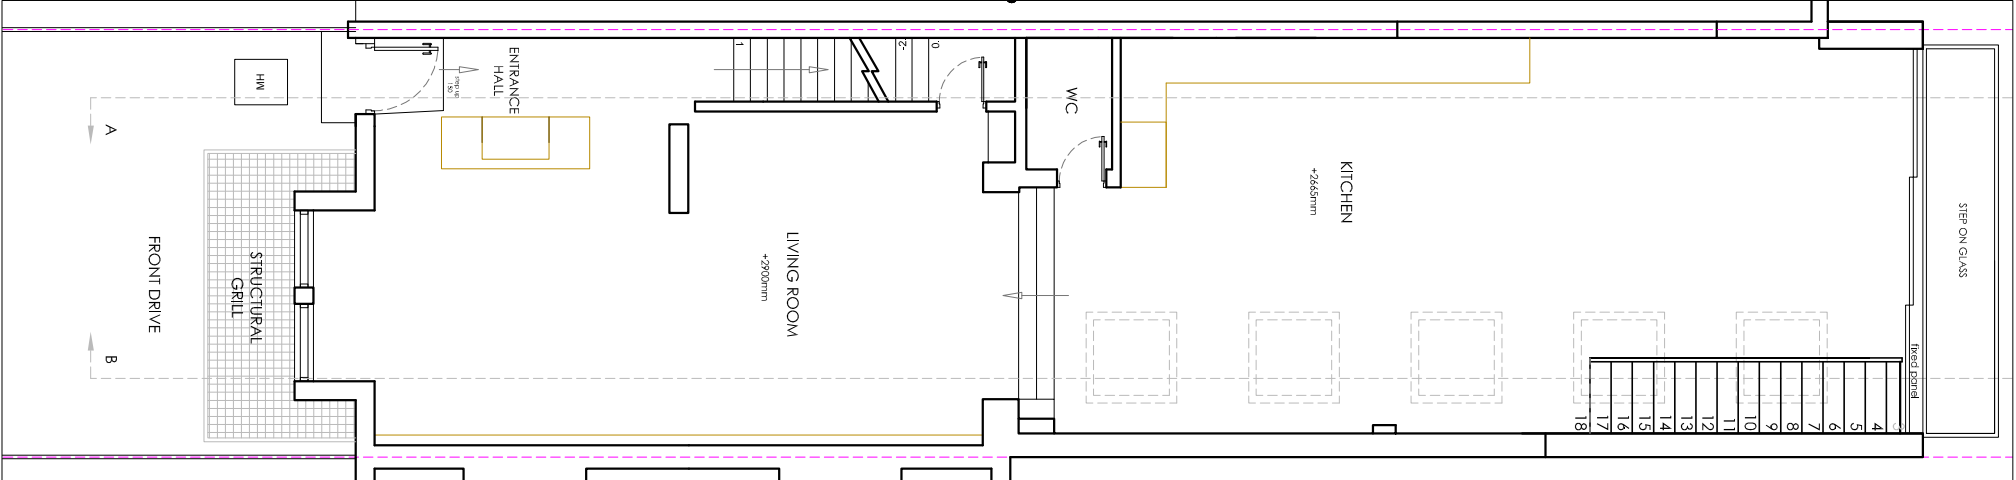

GROUND FLOOR PLAN

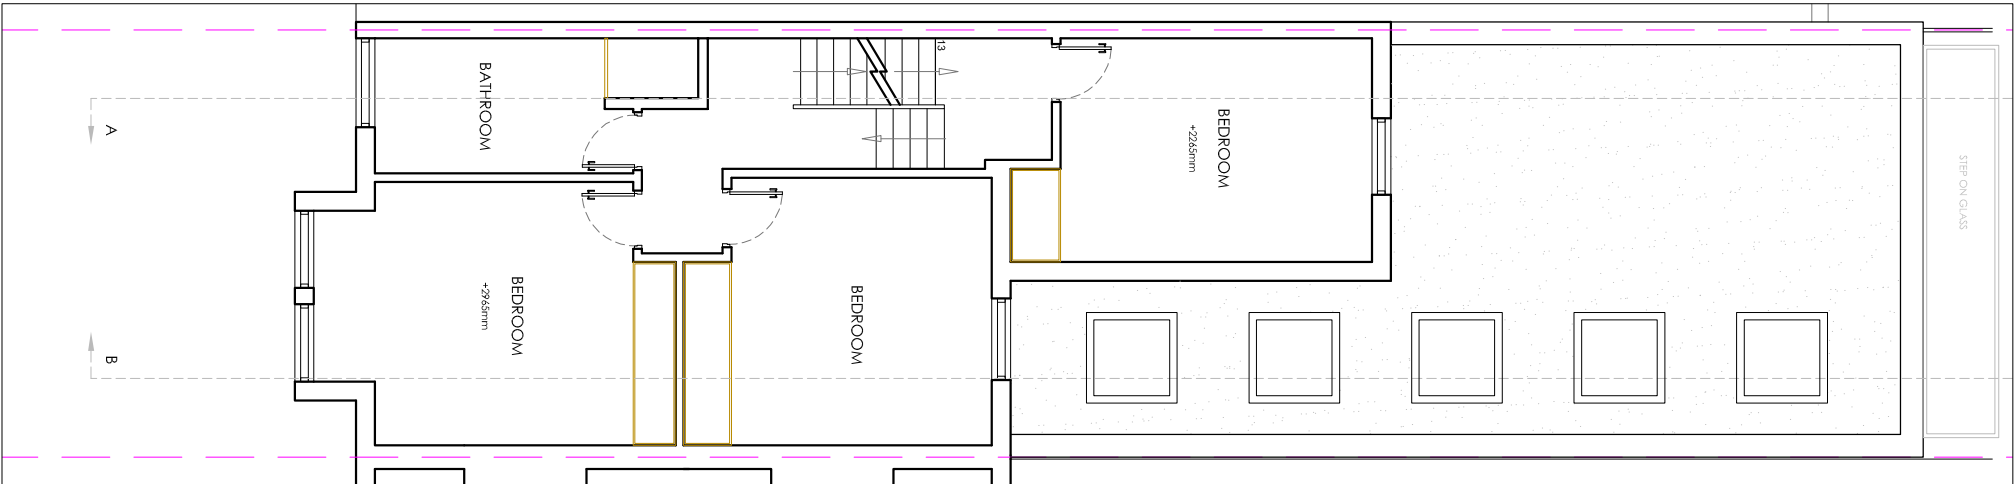

FIRST FLOOR PLAN

BASEMENT CONSULTING LTD 758-760 GREAT CAMBRIDGE ROAD ENFIELD, MIDDLEX, EN1 3GN Tel: (020) 8443 7099 73 Goldhurst Terrace London, NW6 3HA		PROPOSED FLOOR PLANS		drawn: --	chk: --	date: 01.11.2021
				council: Camden		scale: 1:100 @ A3
				reference: ---	rev: ---	Dwg no. GOLD-21-05
customer name & site address: Mr. & Mrs. Chen 73 Goldhurst Terrace London, NW6 3HA		works: Basement Conversion				