


52, Fitzroy Street, London, Camden, W1T 5BS

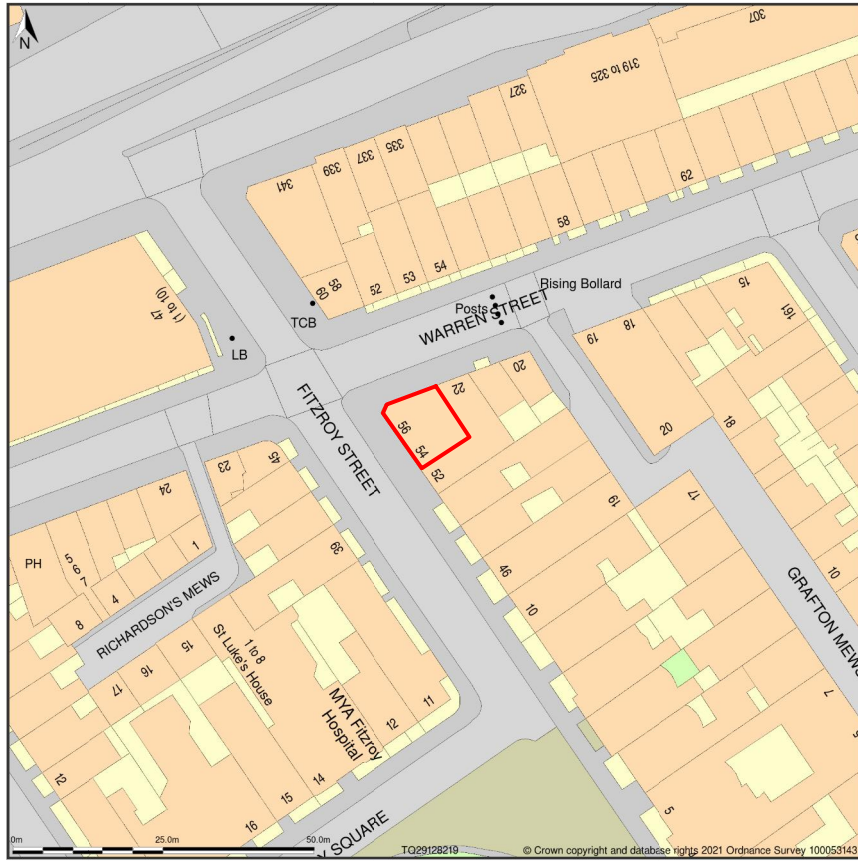

Site Plan shows area bounded by: 529057.46, 152119.49 529198.92, 182280.92 (at a scale of 1:1250), OSGridRef: TQ29128219. The representation of a road, track or path is no evidence of a right of way. The representation of features as lines is no evidence of a property boundary.

Produced on 29th Jun 2021 from the Ordnance Survey National Geographic Database and incorporating surveyed revision available at this date. Reproduction in whole or part is prohibited without the prior permission of Ordnance Survey. © Crown copyright 2021. Supplied by www.buyaplan.co.uk a licensed Ordnance Survey partner (100053143). Unique plan reference: #00646426-BF825F

Ordnance Survey and the OS Symbol are registered trademarks of Ordnance Survey, the national mapping agency of Great Britain. Buy A Plan logo, pdf design and the www.buyaplan.co.uk website are Copyright © Pass Inc Ltd 2021

01  
201

1:1250 LOCATION PLAN

52, Fitzroy Street, London, Camden, W1T 5BS



Block Plan shows area bounded by: 529082.93, 152145.06 529172.93, 182235.06 (at a scale of 1:500), OSGridRef: TQ29128219. The representation of a road, track or path is no evidence of a right of way. The representation of features as lines is no evidence of a property boundary.

Produced on 7th Jul 2021 from the Ordnance Survey National Geographic Database and incorporating surveyed revision available at this date. Reproduction in whole or part is prohibited without the prior permission of Ordnance Survey. © Crown copyright 2021. Supplied by www.buyaplan.co.uk a licensed Ordnance Survey partner (100053143). Unique plan reference: #00646425-ADD0E7

Ordnance Survey and the OS Symbol are registered trademarks of Ordnance Survey, the national mapping agency of Great Britain. Buy A Plan logo, pdf design and the www.buyaplan.co.uk website are Copyright © Pass Inc Ltd 2021

02  
201

1:500 BLOCK PLAN

note: This drawing is the property of BIDDIS.LIFESTYLE DESIGN.  
Copyright is reserved by them and the drawing is issued on the condition that it is not copied, reproduced or disclosed to any unauthorised person, wholly or in part, without the written consent of BIDDIS.LIFESTYLE DESIGN. BIDDIS.LIFESTYLE DESIGN will not accept responsibility for errors made by others in scaling from this drawing. All construction information should be taken from figured dimensions only.

REVISION	DATE
-	-

BIDDIS  
LIFESTYLE  
DESIGN

www.biddislifestyle.com  
hello@biddislifestyle.com

CLIENT  
HUNGRY PANDA  
103 KINGSWAY, LONDON  
WC2B 6QX

PROJECT  
PANDA FRESH  
FITZROY STREET  
LONDON

DRAWING TITLE  
LOCATION PLAN & BLOCK PLAN

DATE 04/06/21	DRAWING NUMBER BLD192_201	REV -
SCALE 1:50 @ A1 1:100 @ A3	DRAWN EAC	ITEM / REF FOR PLANNING