

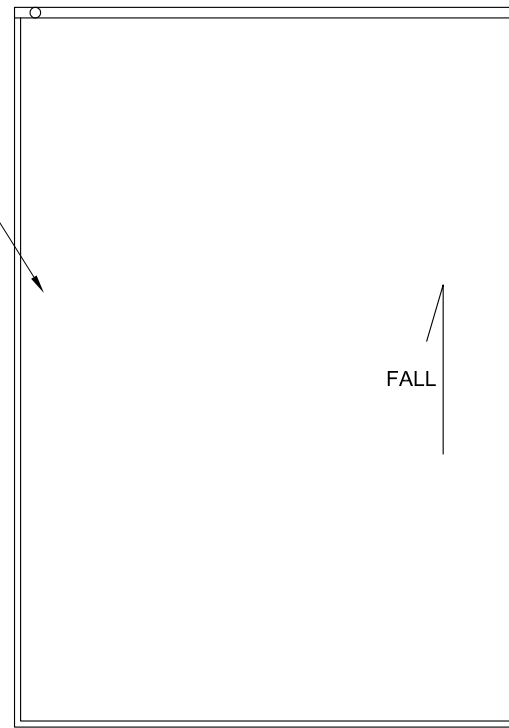


1 FLOOR PLAN  
Scale: 1:50 @ A3


Black EDPM rubber  
roof covering

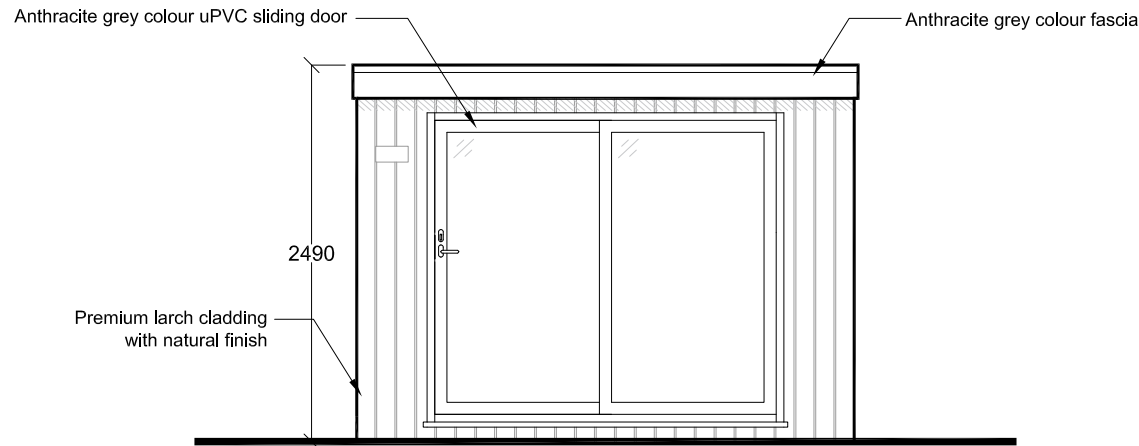


6 ROOF PLAN  
Scale: 1:50 @ A3

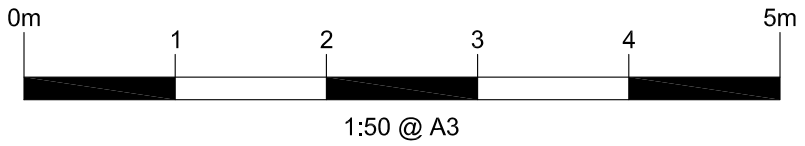


2 ELEVATION A  
Scale: 1:50 @ A3

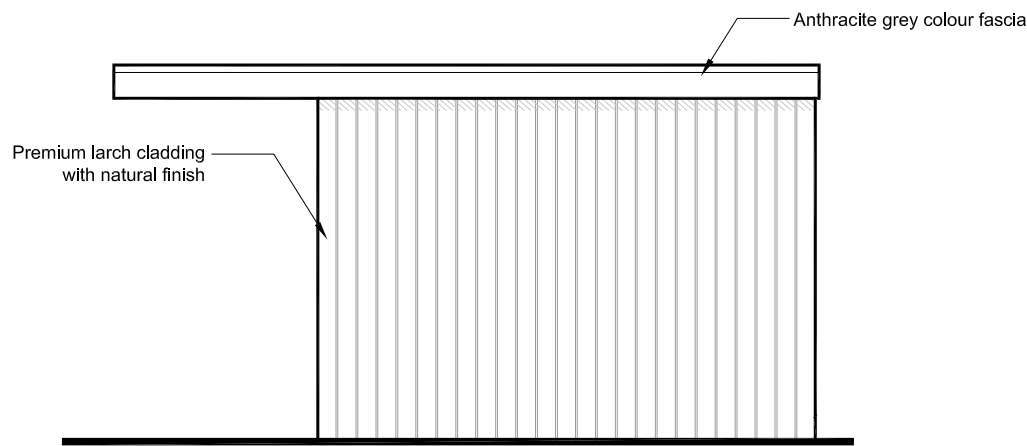

3 ELEVATION B  
Scale: 1:50 @ A3

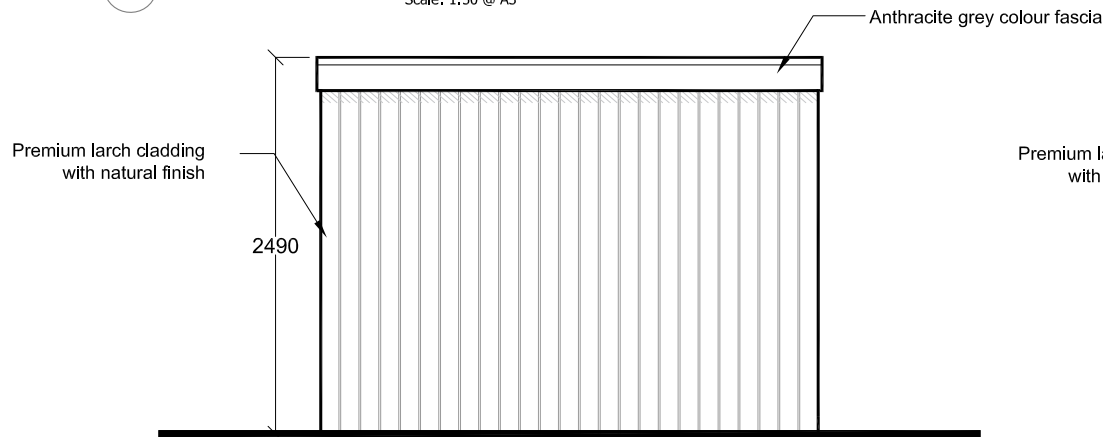

4 ELEVATION C  
Scale: 1:50 @ A3

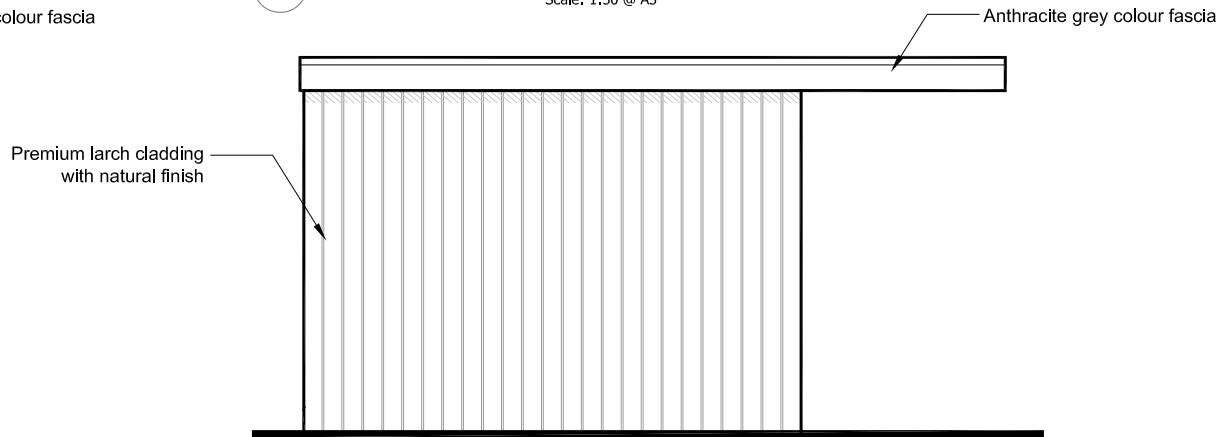

5 ELEVATION D  
Scale: 1:50 @ A3

This drawing is copyright and should not be reproduced without permission.  
Do not scale from drawing for construction.  
If in doubt contact main contractor before proceeding.  
The contractor is responsible for checking all information before any orders  
are placed or construction commences.  
All drawings to be read in conjunction with Structural Engineers' report,  
which takes precedence over all other specifications.  
Main contractor responsible for site safety.

A	28.01.22	First issue
Rev.	Date	Revisions

TITLE

Harris,  
31A Gloucester Crescent,  
London,  
NW1 7DL

DESCRIPTION

Plan and Elevations

PROPOSED

DATE	SCALE
28.01.22	1:50 @ A3
DRAWN	CHECKED
LO	ME

382-HGR-PL03\_RevA