




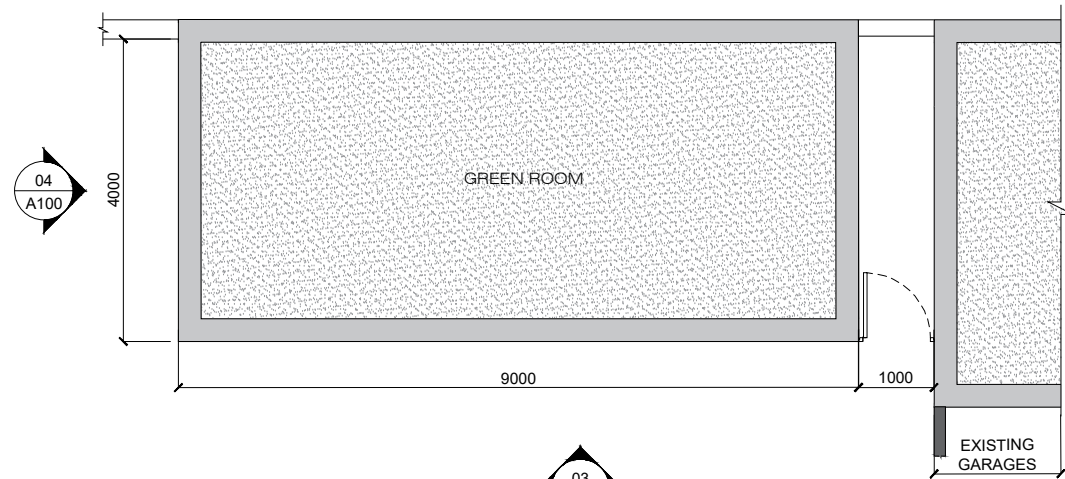


01 Proposed Roof Plan
SCALE 1:100

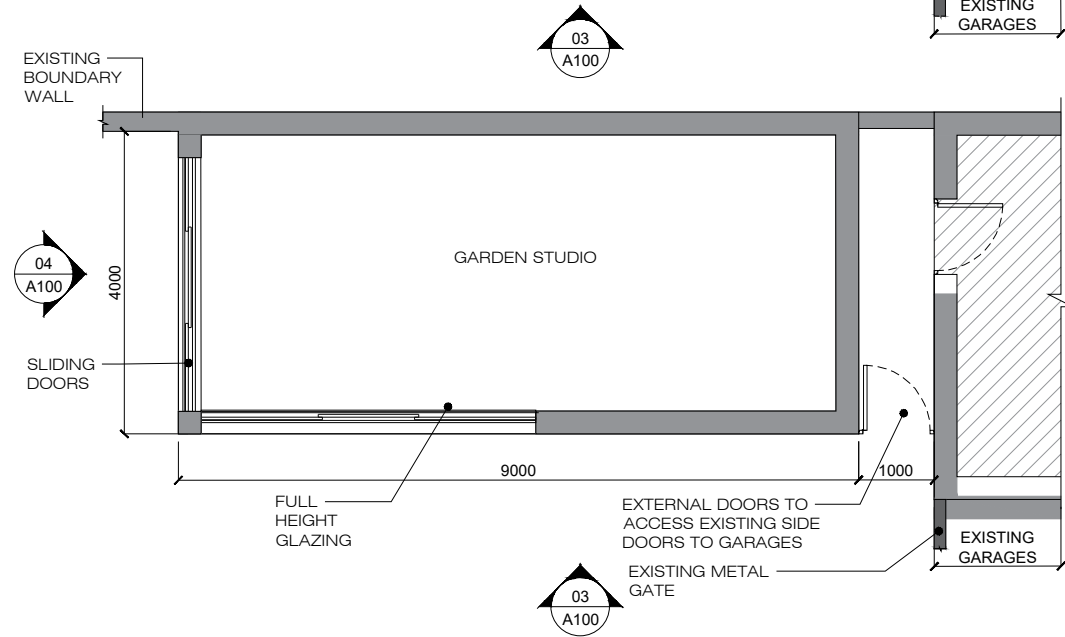

02 Proposed Ground Floor Plan
SCALE 1:100

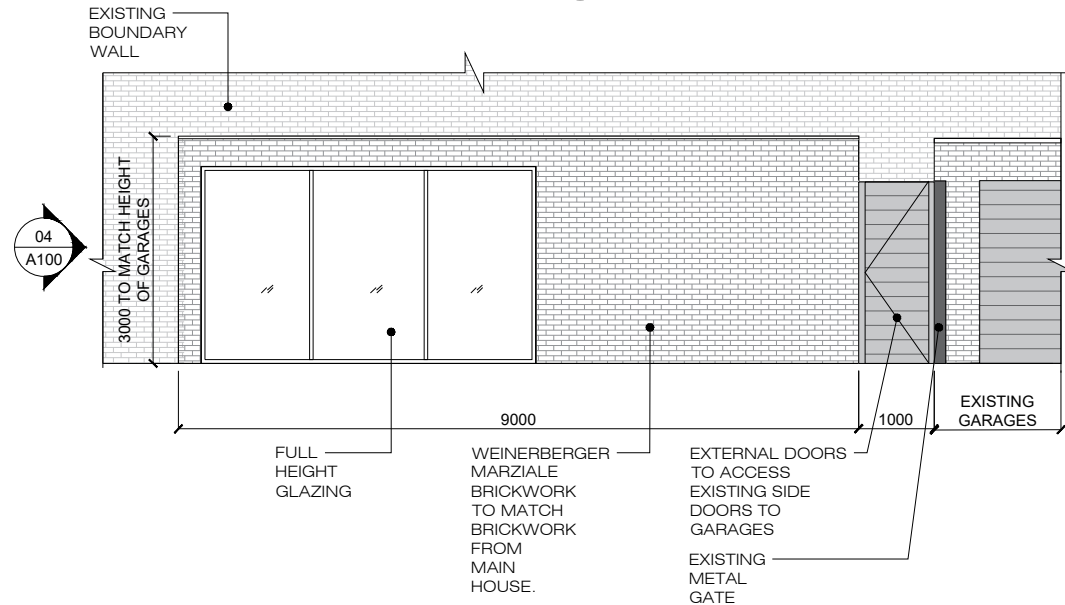

03 Proposed South East Elevation
SCALE 1:100

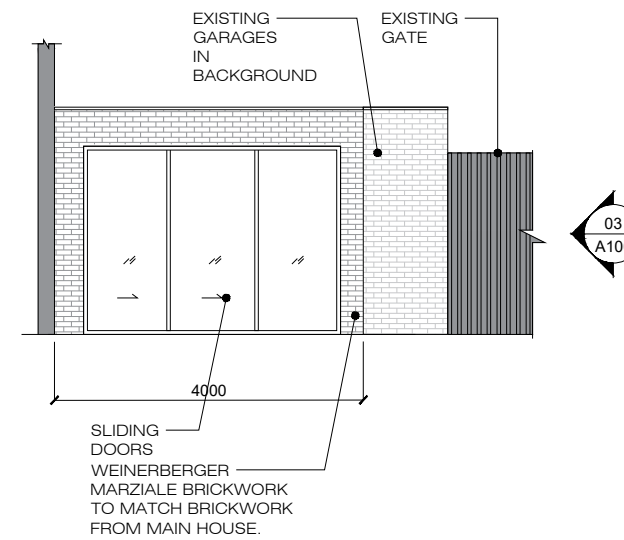

04 Proposed South West Elevation
SCALE 1:100

Scale 1:100 (at A3)



Architect: Mina Shafik
ADDRESS: 198C Queenstown Road
London
SW8 3NR
Telephone: (+44) 7920795712

PROJECT: BELSIZE PLACE
TITLE: Garden Room Plans & Elevations
DRAWING NO: A100
REVISION: A
SCALE: 1:100 @ A3