



EXISTING FIRST FLOOR PLAN

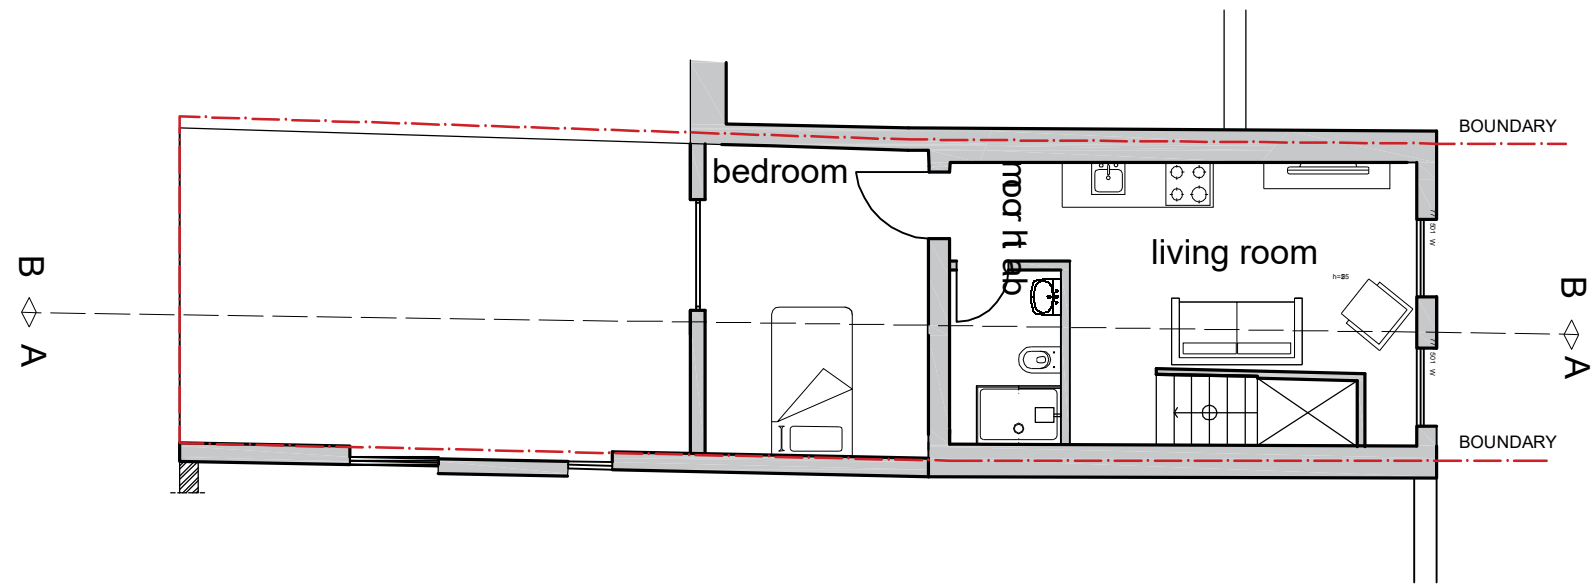

PROPOSED FIRST FLOOR PLAN

 

PROJECT: 147 HIGHGATE ROAD NWS 1LJ	
DRAWING NO: P_002	
DRAWING TITLE: FIRST FLOOR PLANS	
SCALE: 1/300	DATE: 09.07.2021
ITU STUDIO LTD itustudio@gmail.com T: 0749 1258462 Ibrahim Turk	
URASTAR CONSTRUCTION LTD urastarconstruction@gmail.com T: 0788 3456155 Ahmet Erturk	
E2 CONSTRUCTION LTD e2construction@gmail.com T: 0785 2347916 Emre Turkoglu	