

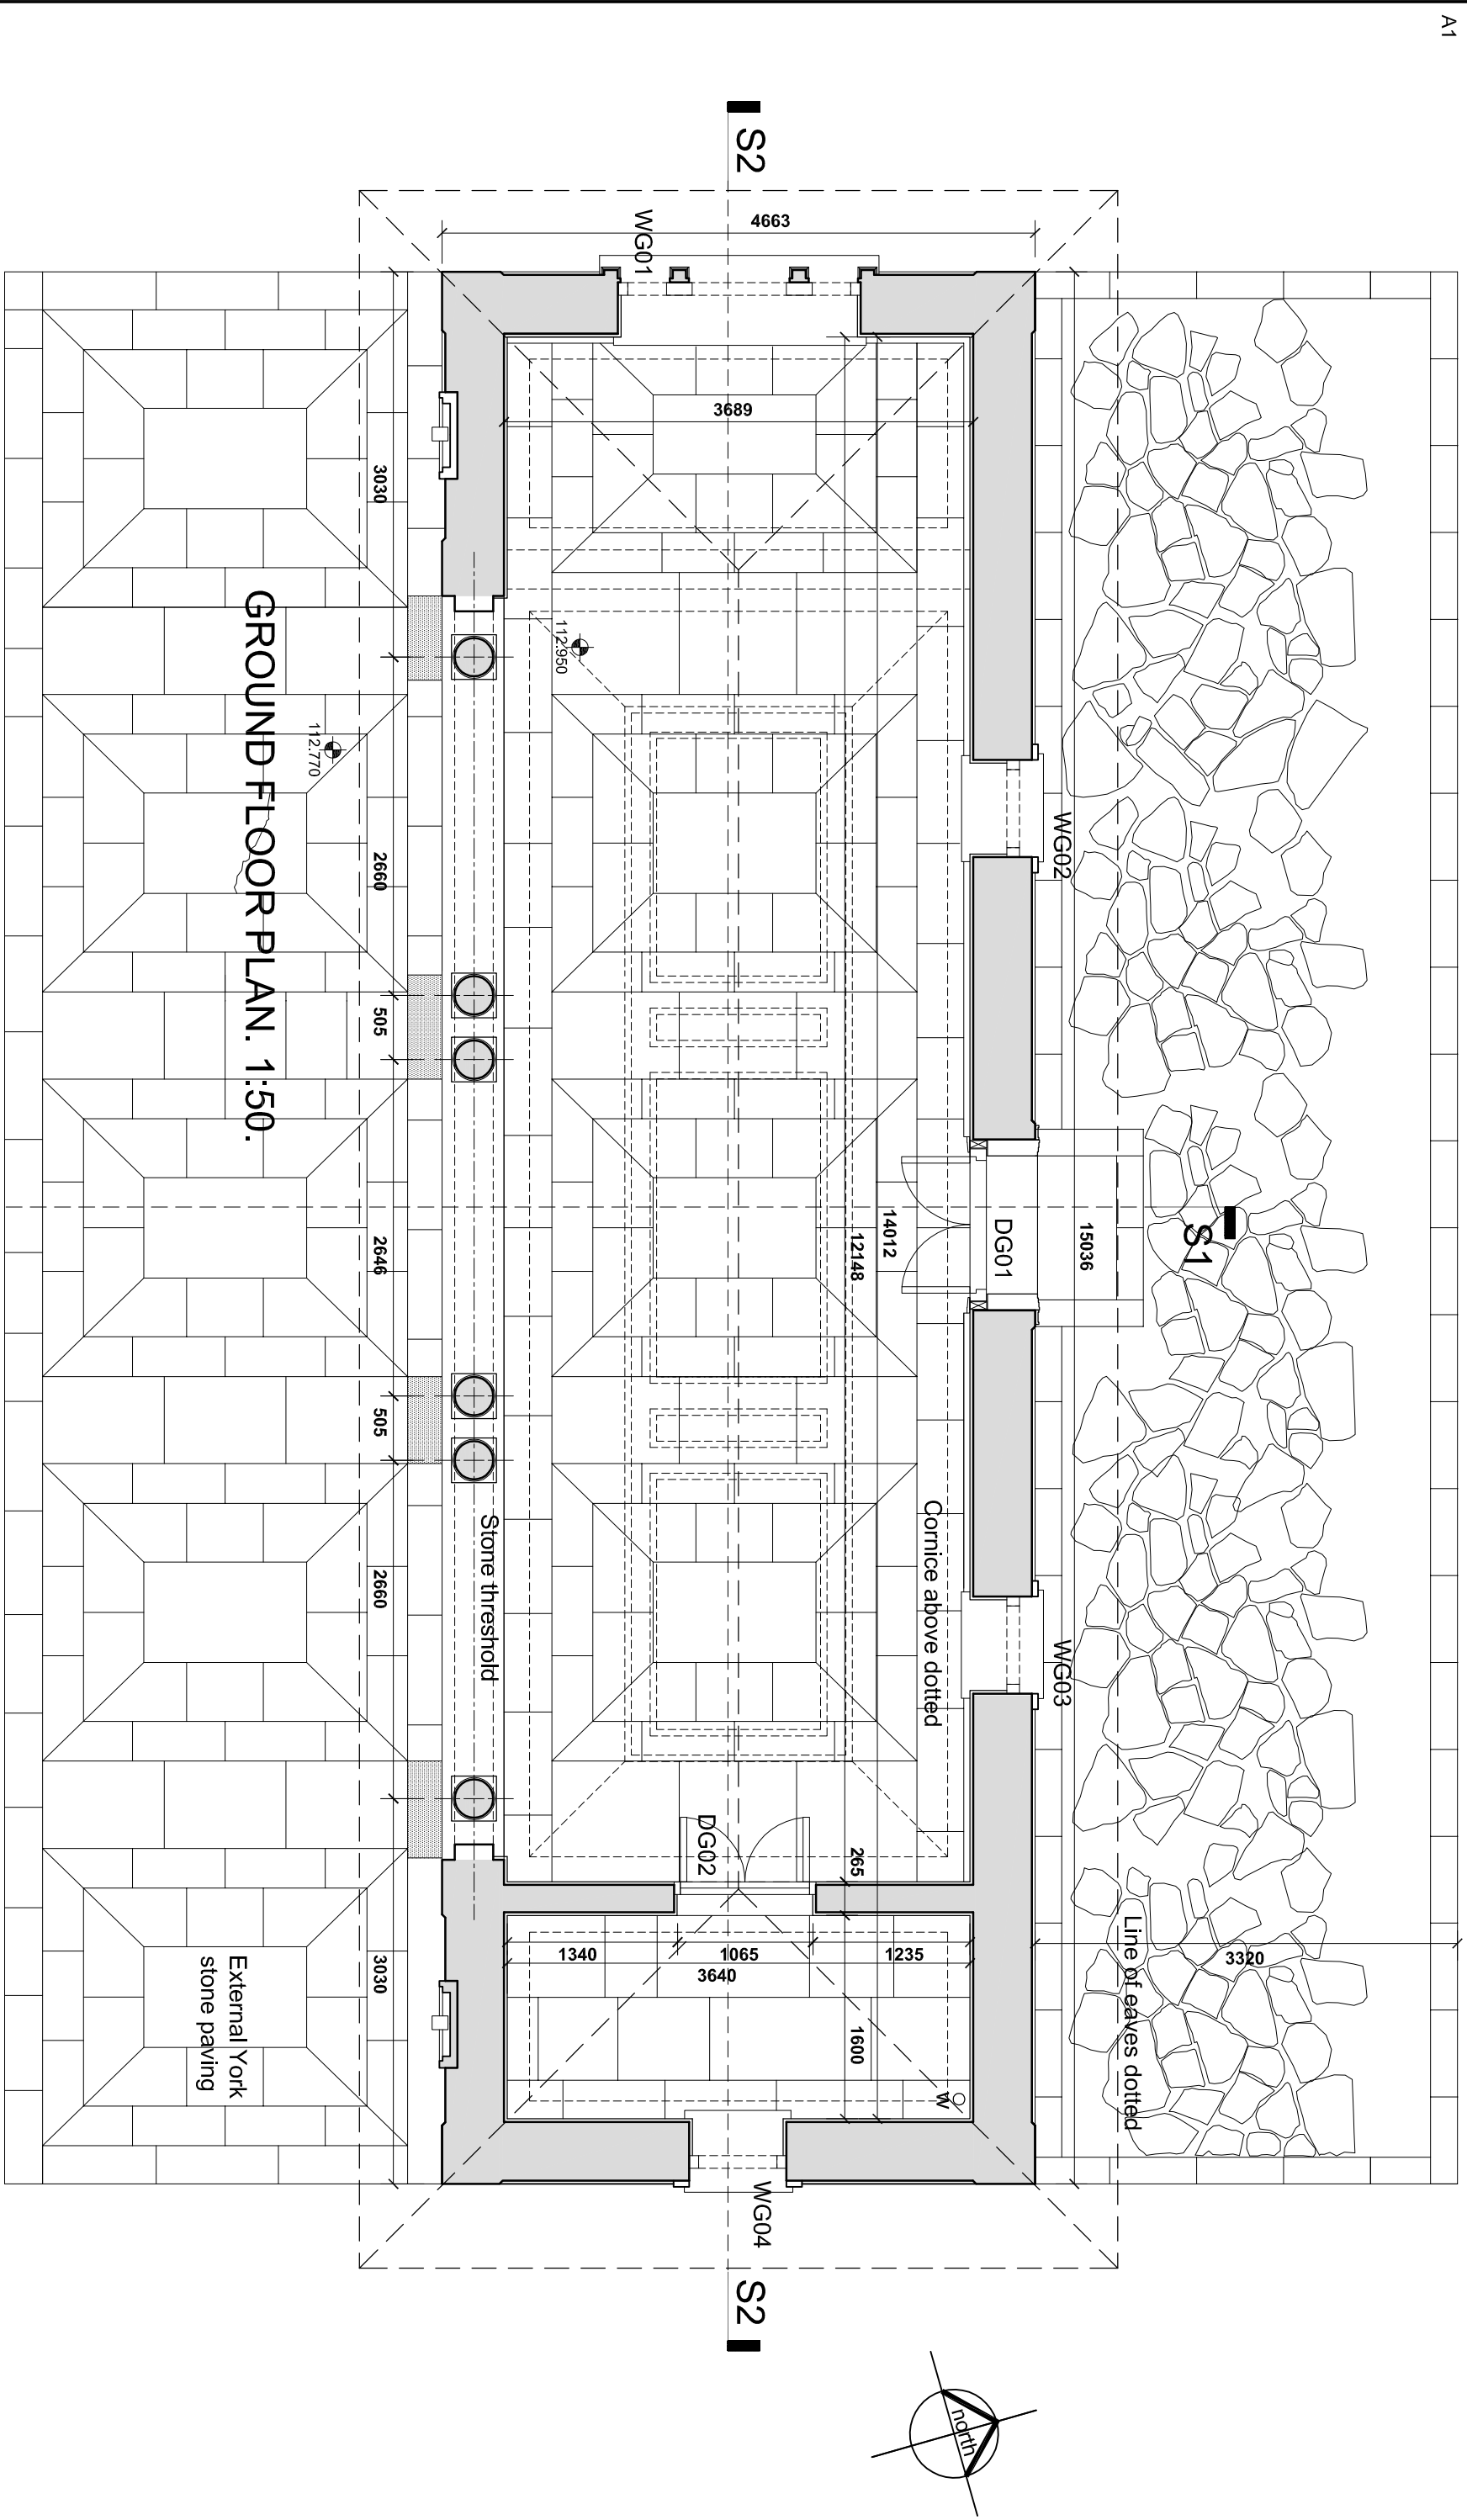


Photo 1 - East Elevation







Photo 2 - South elevation



Photo 3 - Interior



Photo 4 - Roof structure

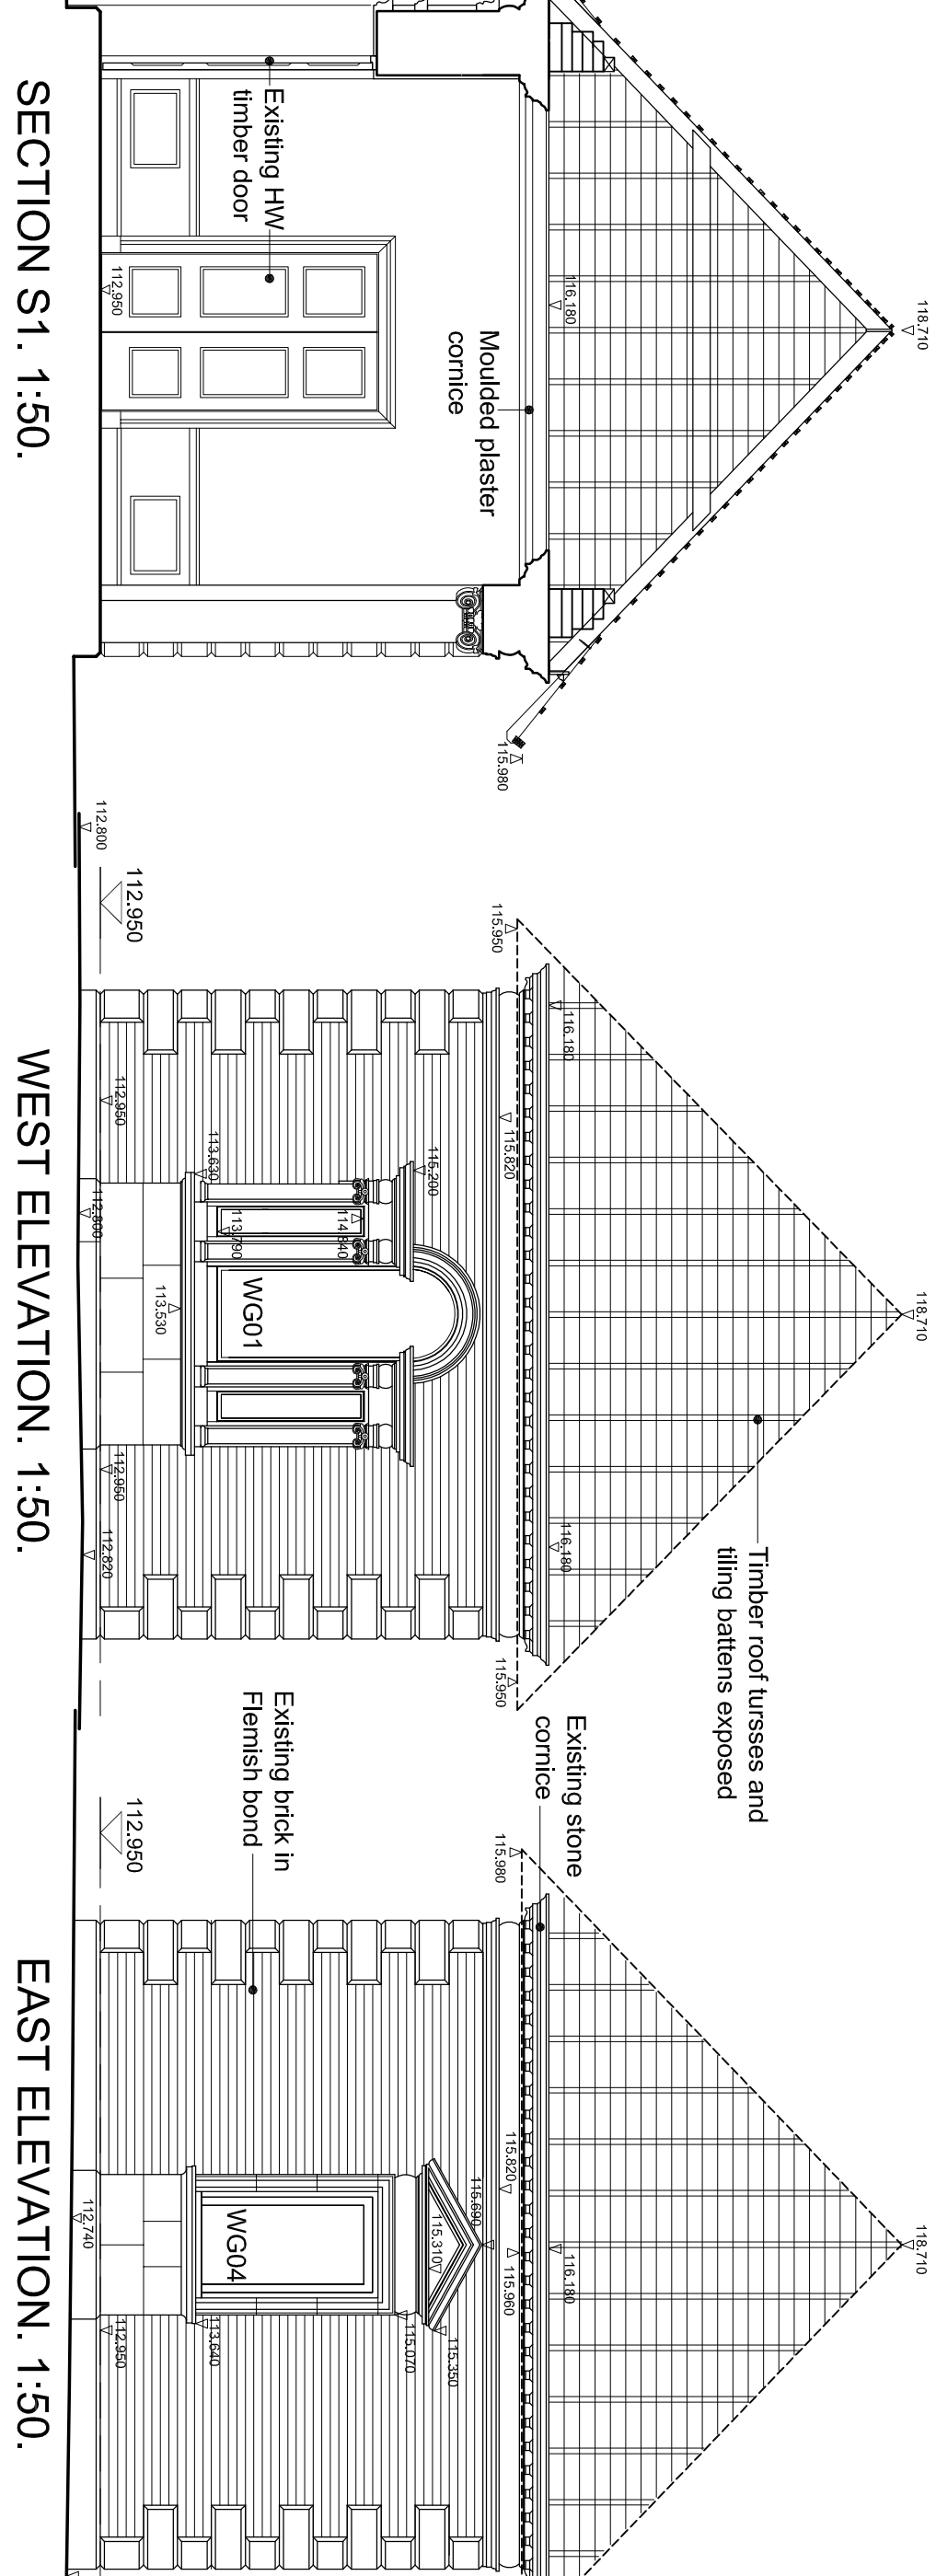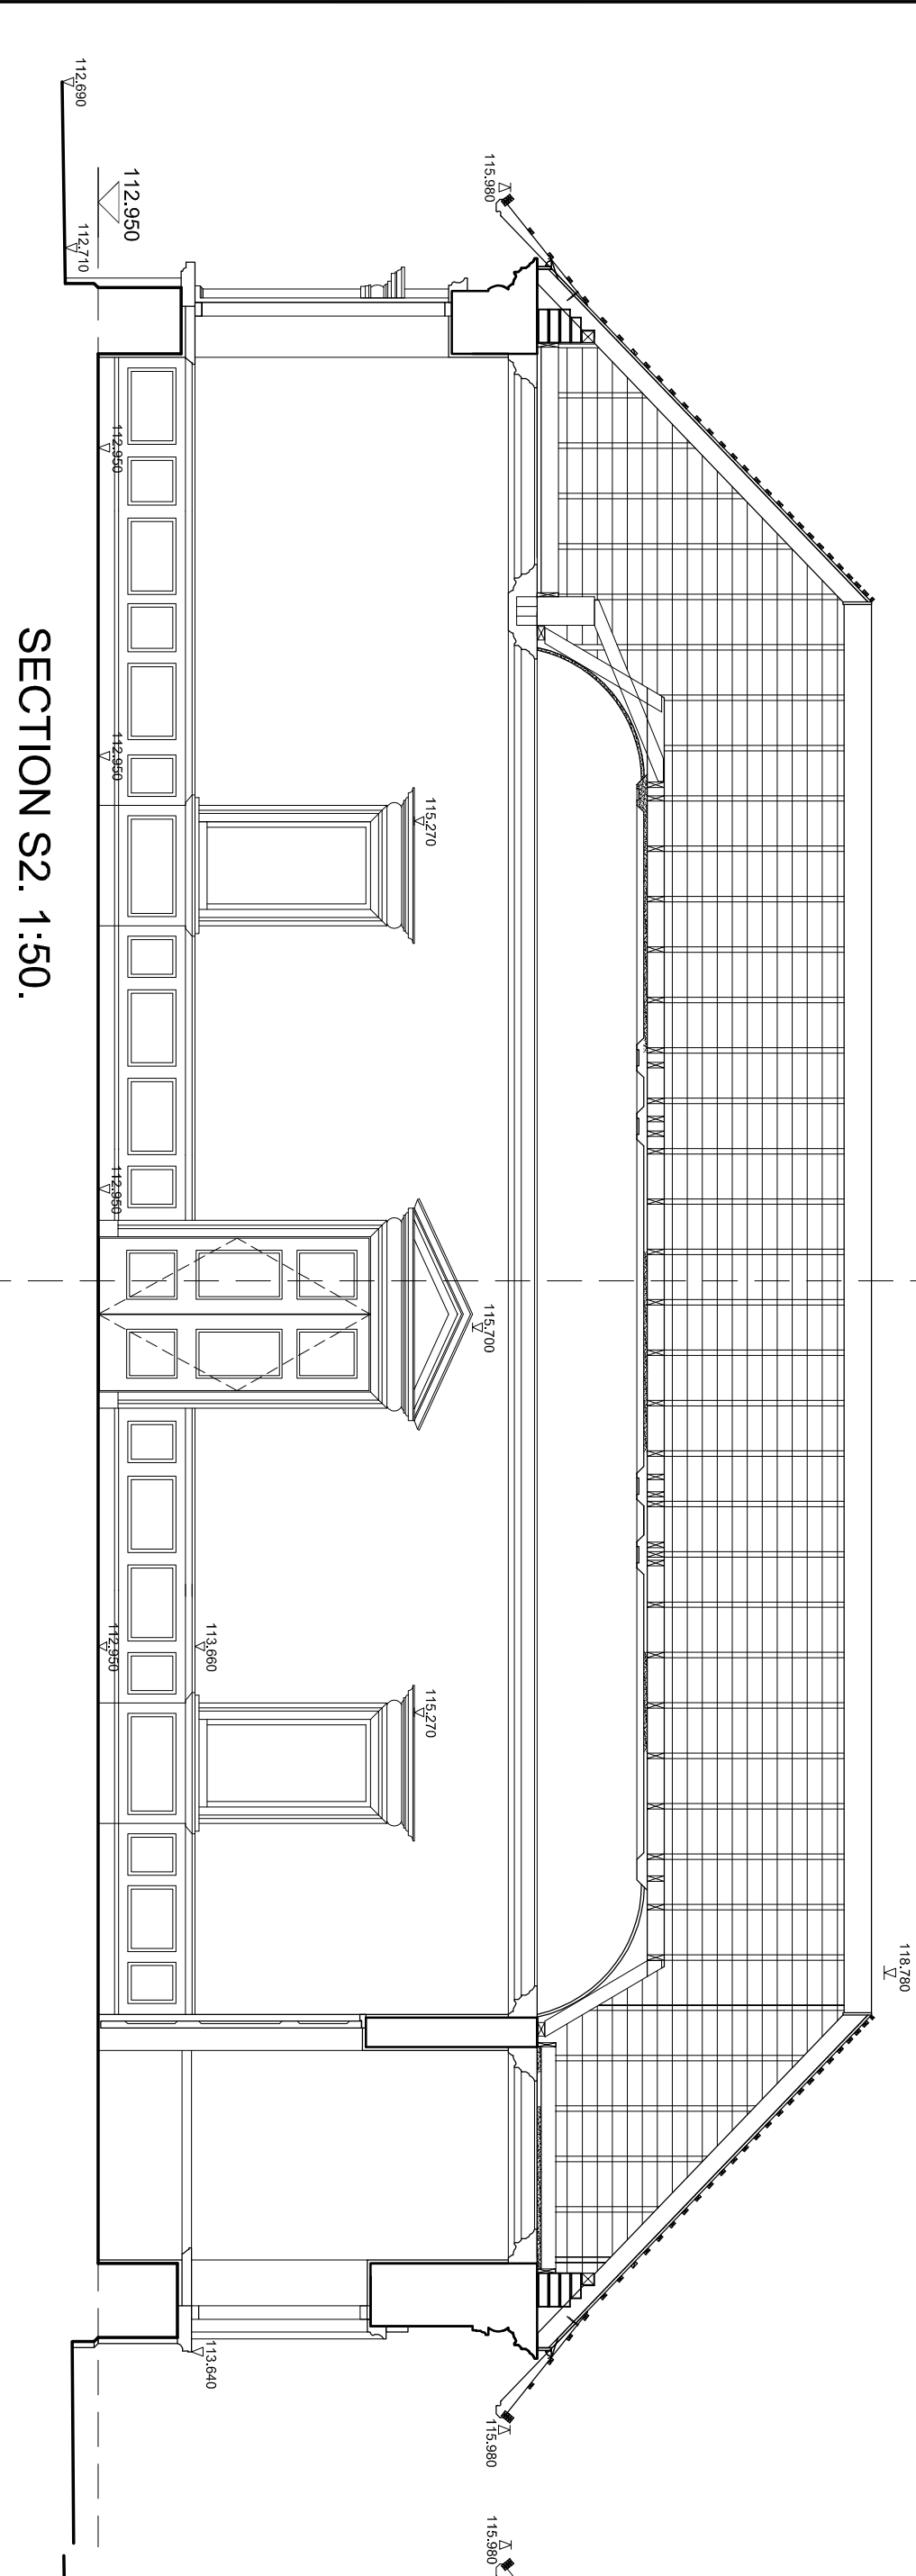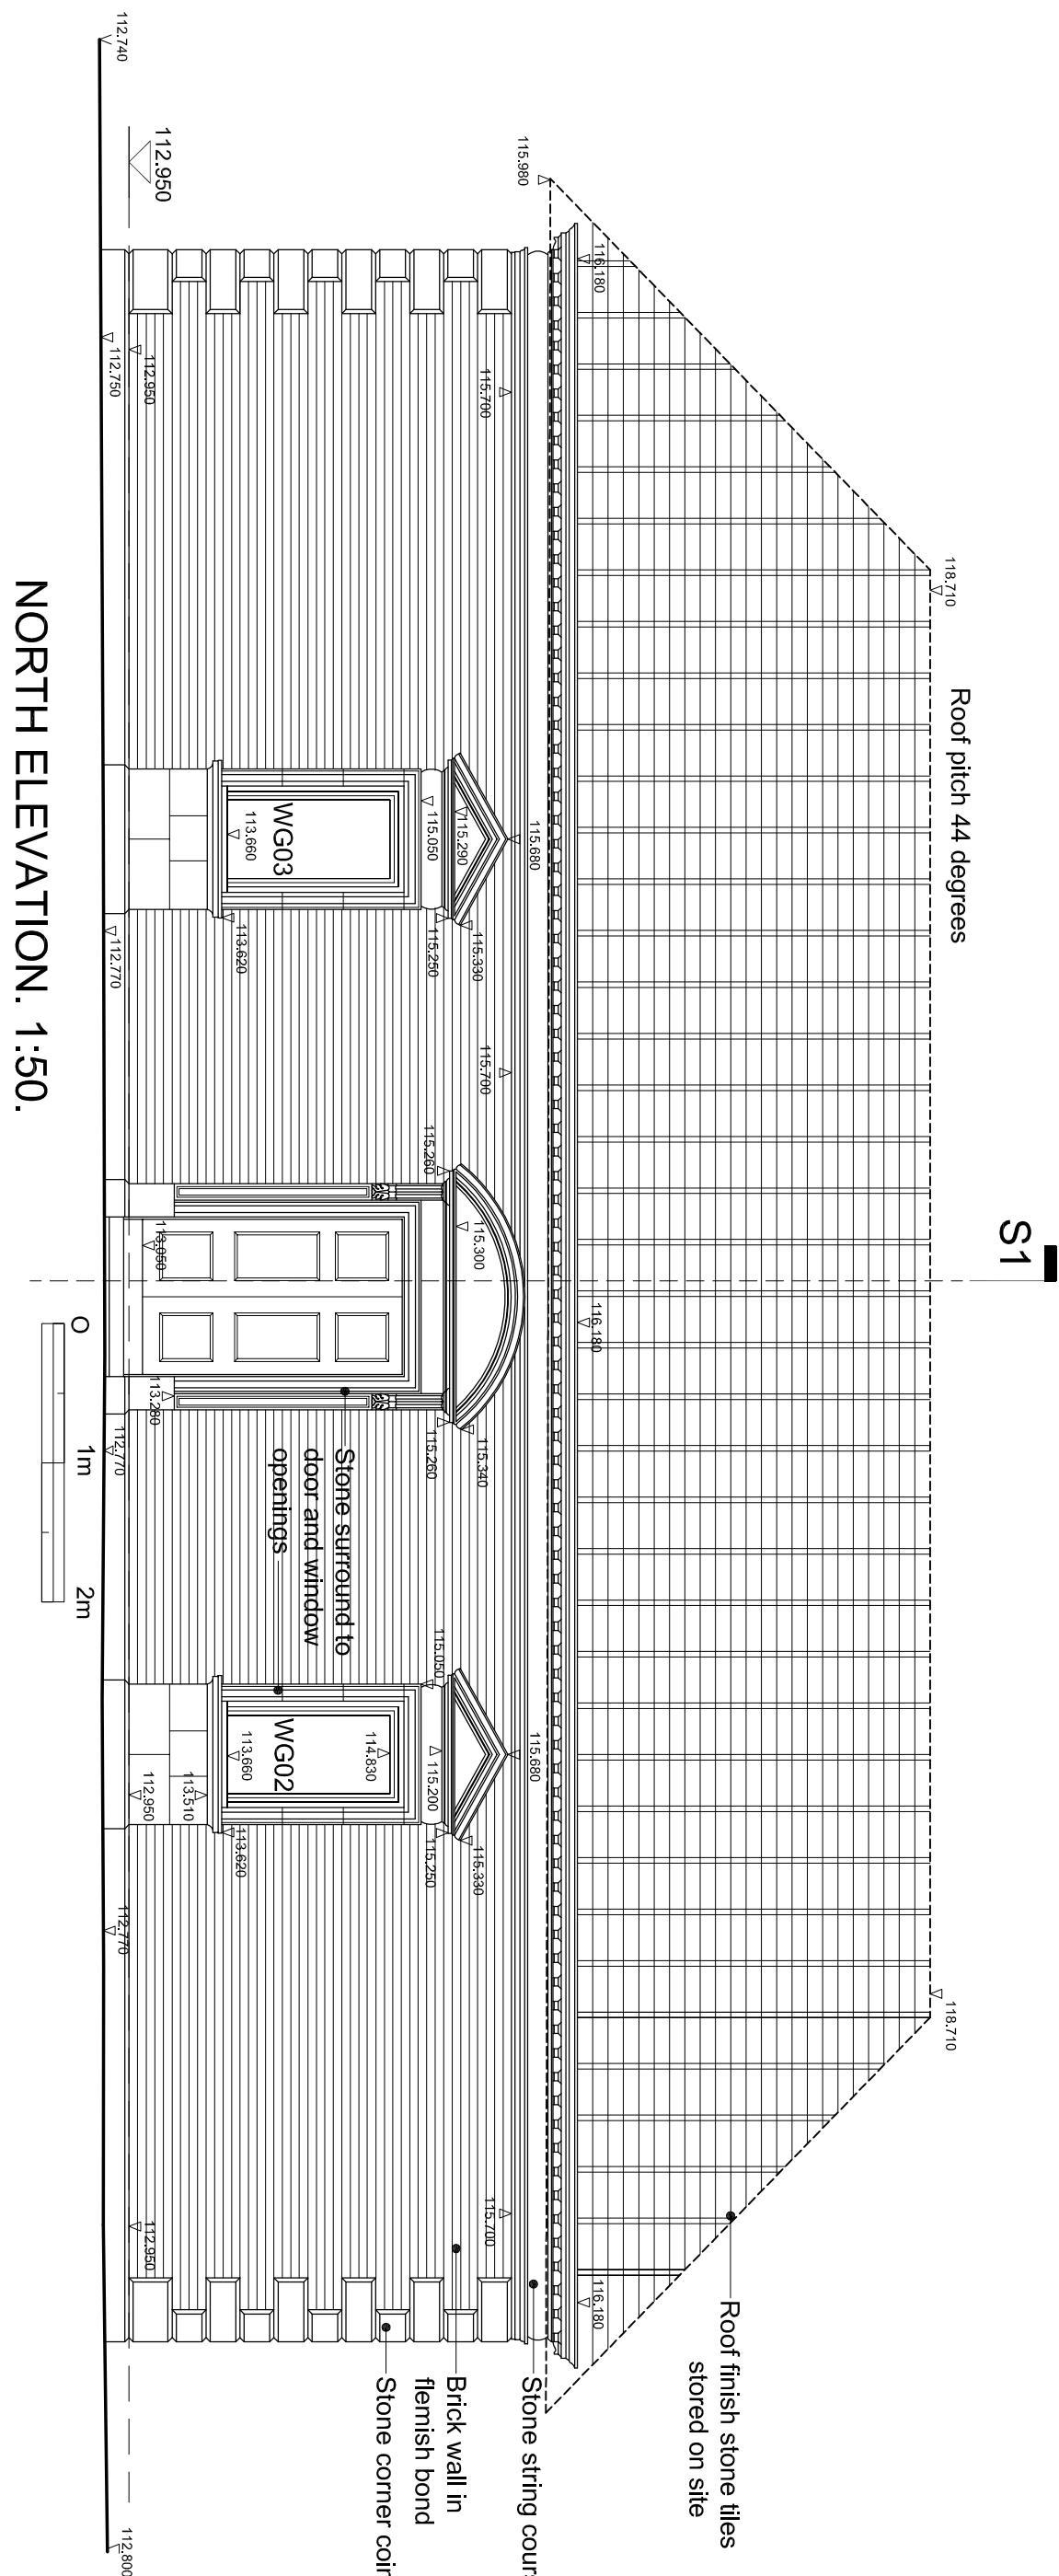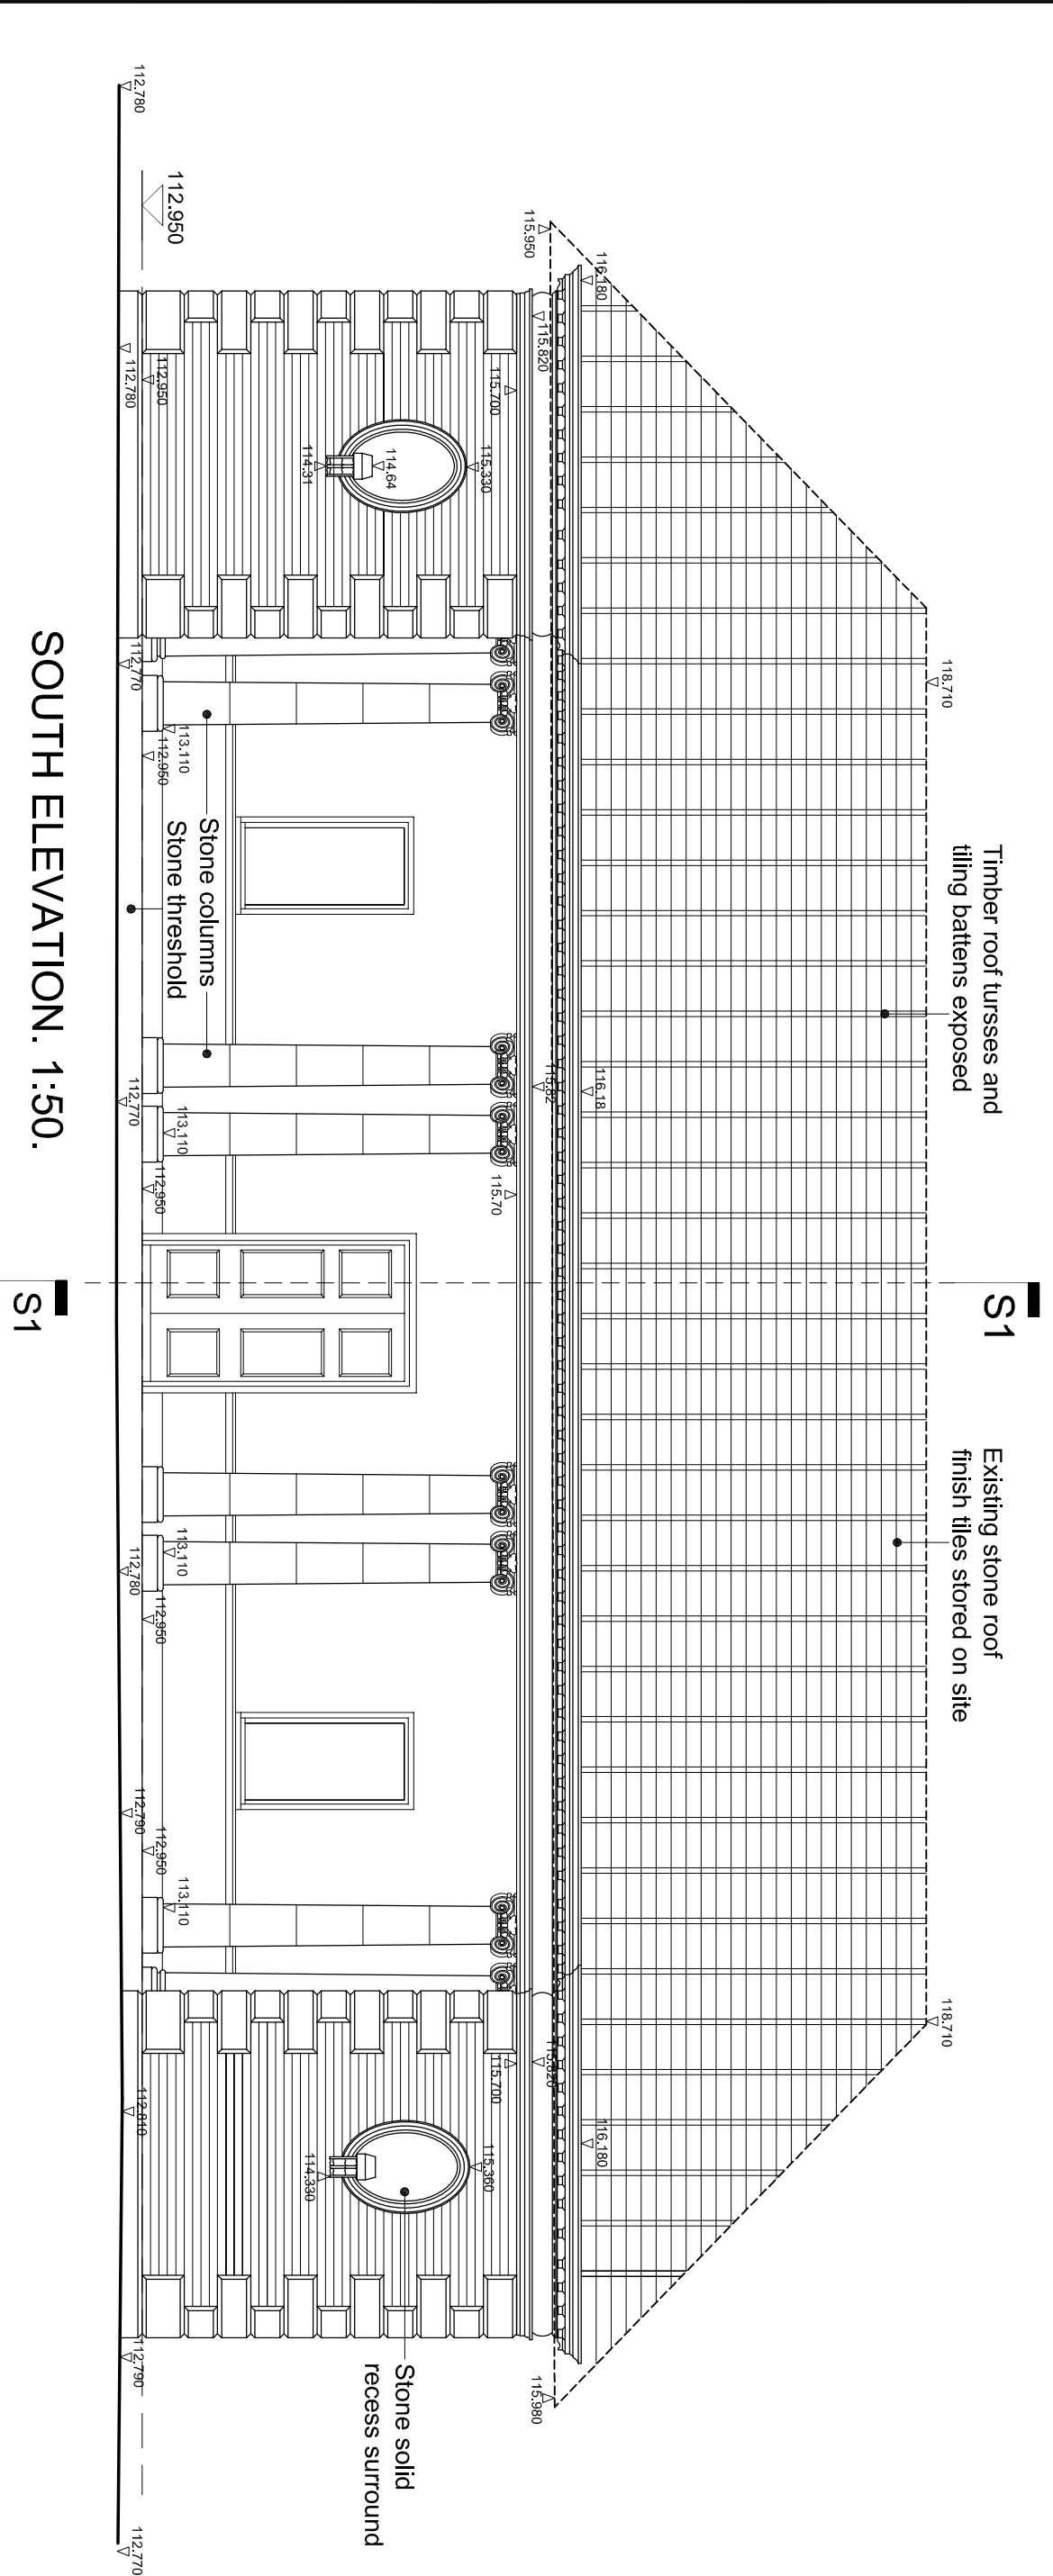

Notes:

Rev	Date	Description	Client	Title
00-00-001		WITANHURST CONSTRUCTION MANAGEMENT LTD. THE GATEHOUSE 41 HIGHGATE WEST HILL, LONDON, N6 0LS. Tel: 0207 209 5175 Fax: 0207 209 5407 Email: admin@witanhurst.com	-	TENNIS PAVILLION & POOL EXISTING PLANS, SECTION, ELEVATIONS
Project: WITANHURST HOUSE 41 HIGHGATE WEST HILL, LONDON.			Date: 16-11-10 Scale: 1:50	Drawing No: 601-E-030 Rev: 000