



FIRST FLOOR PLAN

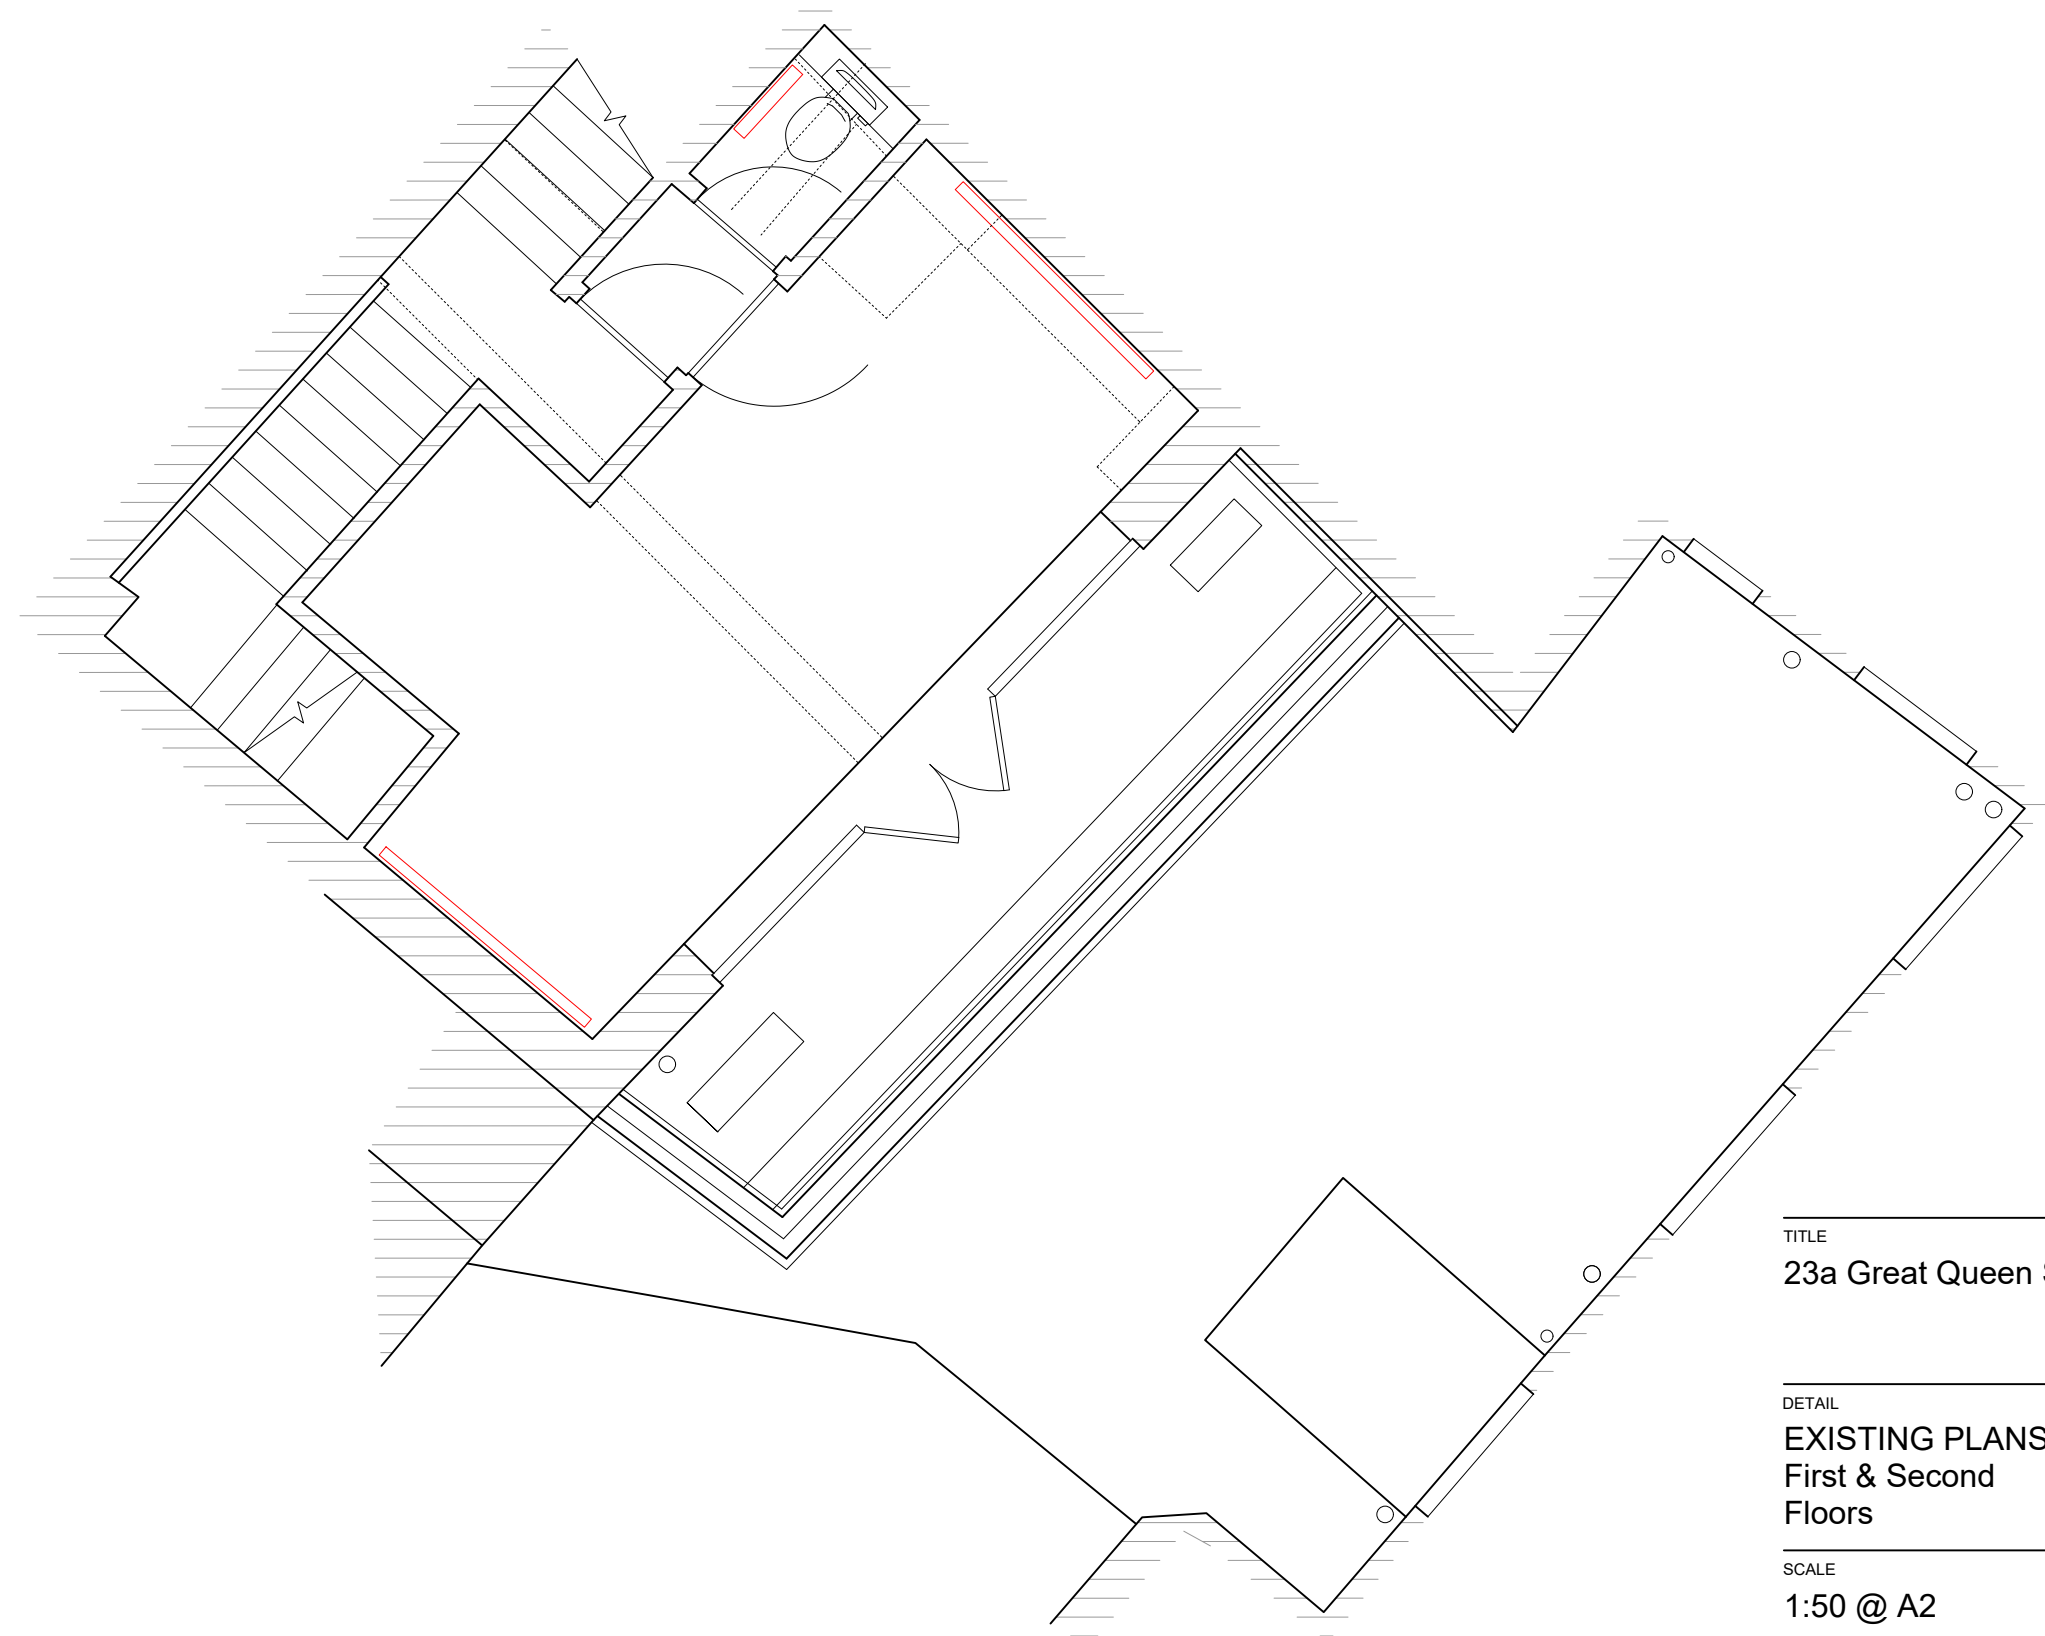

SECOND FLOOR PLAN

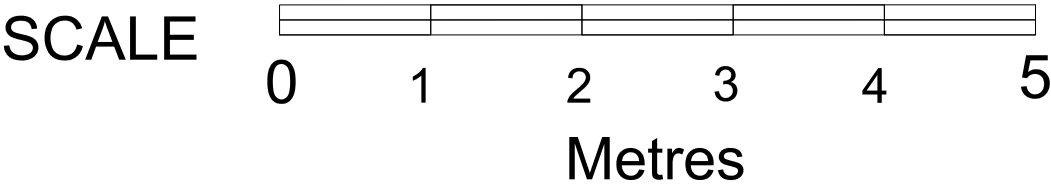

TITLE	23a Great Queen St
DETAIL	EXISTING PLANS First & Second Floors
SCALE	1:50 @ A2
DATE	28-05-21
DRAWN BY	ANF
CHECKED BY	
REVISIONS	
Contractors must check all dimensions on site. Only figured dimensions are to be worked from. Discrepancies must be reported immediately to the architect before proceeding. The drawing is copyrighted.	
Drawing	255-GQS-S02
FILENAME	