


38.00m 36.00m i 🕂 ------i 34.00m 32.00m 30.00m 28.00m 26.00m ____ 100311003 100311003 100311003 24.00m 22.00m

FRONT ELEVATION

Datum line 20.00m

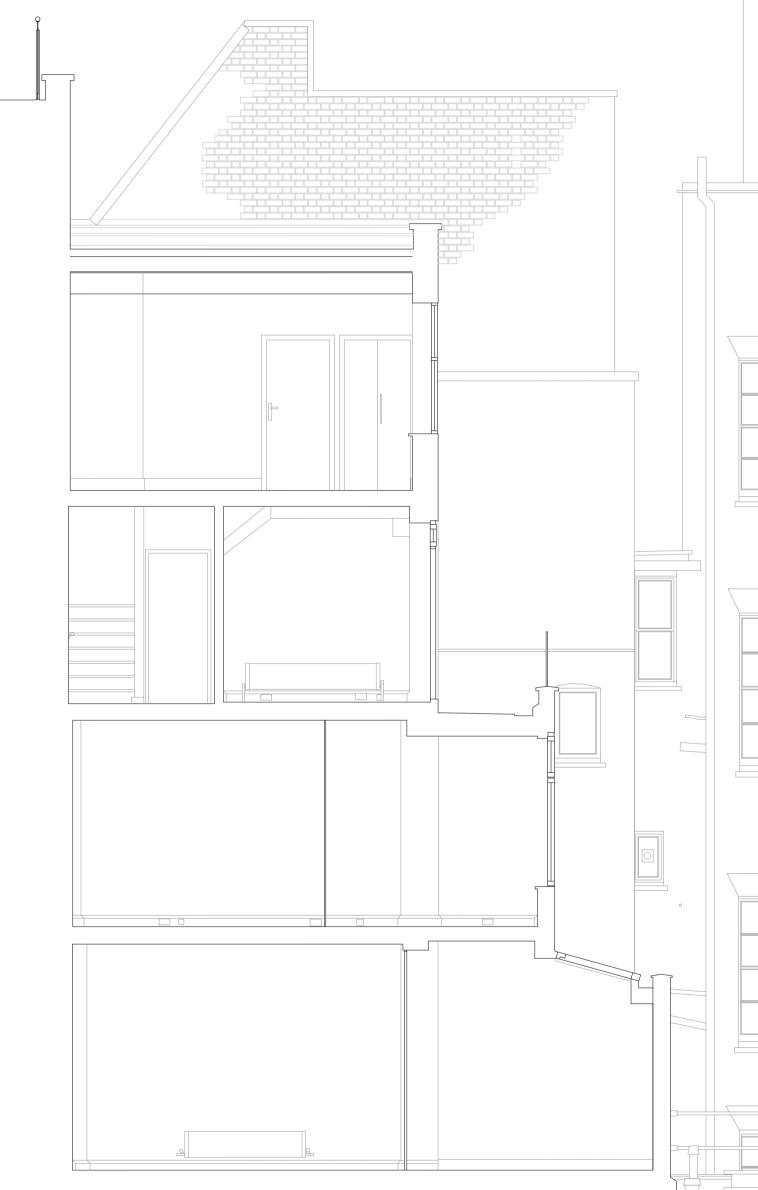

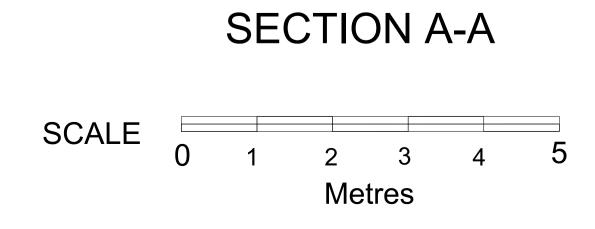

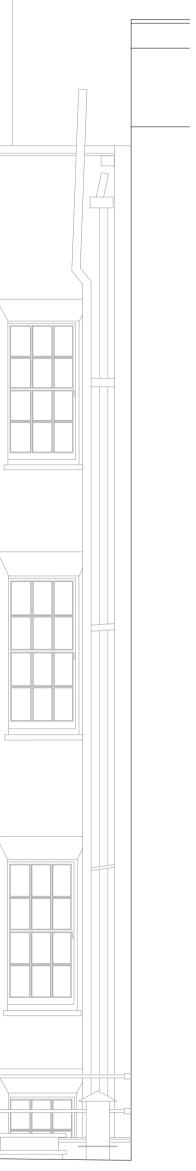

^{™LE} 23a Great Queen St

DETAIL EXISTING ELEVATION & SECTION

SCALE 1:50 @ A1 DATE 20-10-21 DRAWN BY ANF

REVISIONS

CHECKED BY

Contractors must check all dimensions on site. Only figured dimensions are to be worked from. Discrepancies must be reported immediately to the architect before proceeding. The drawing is copyrighted.

Drawing 255-GQS-S04a FILENAME

