



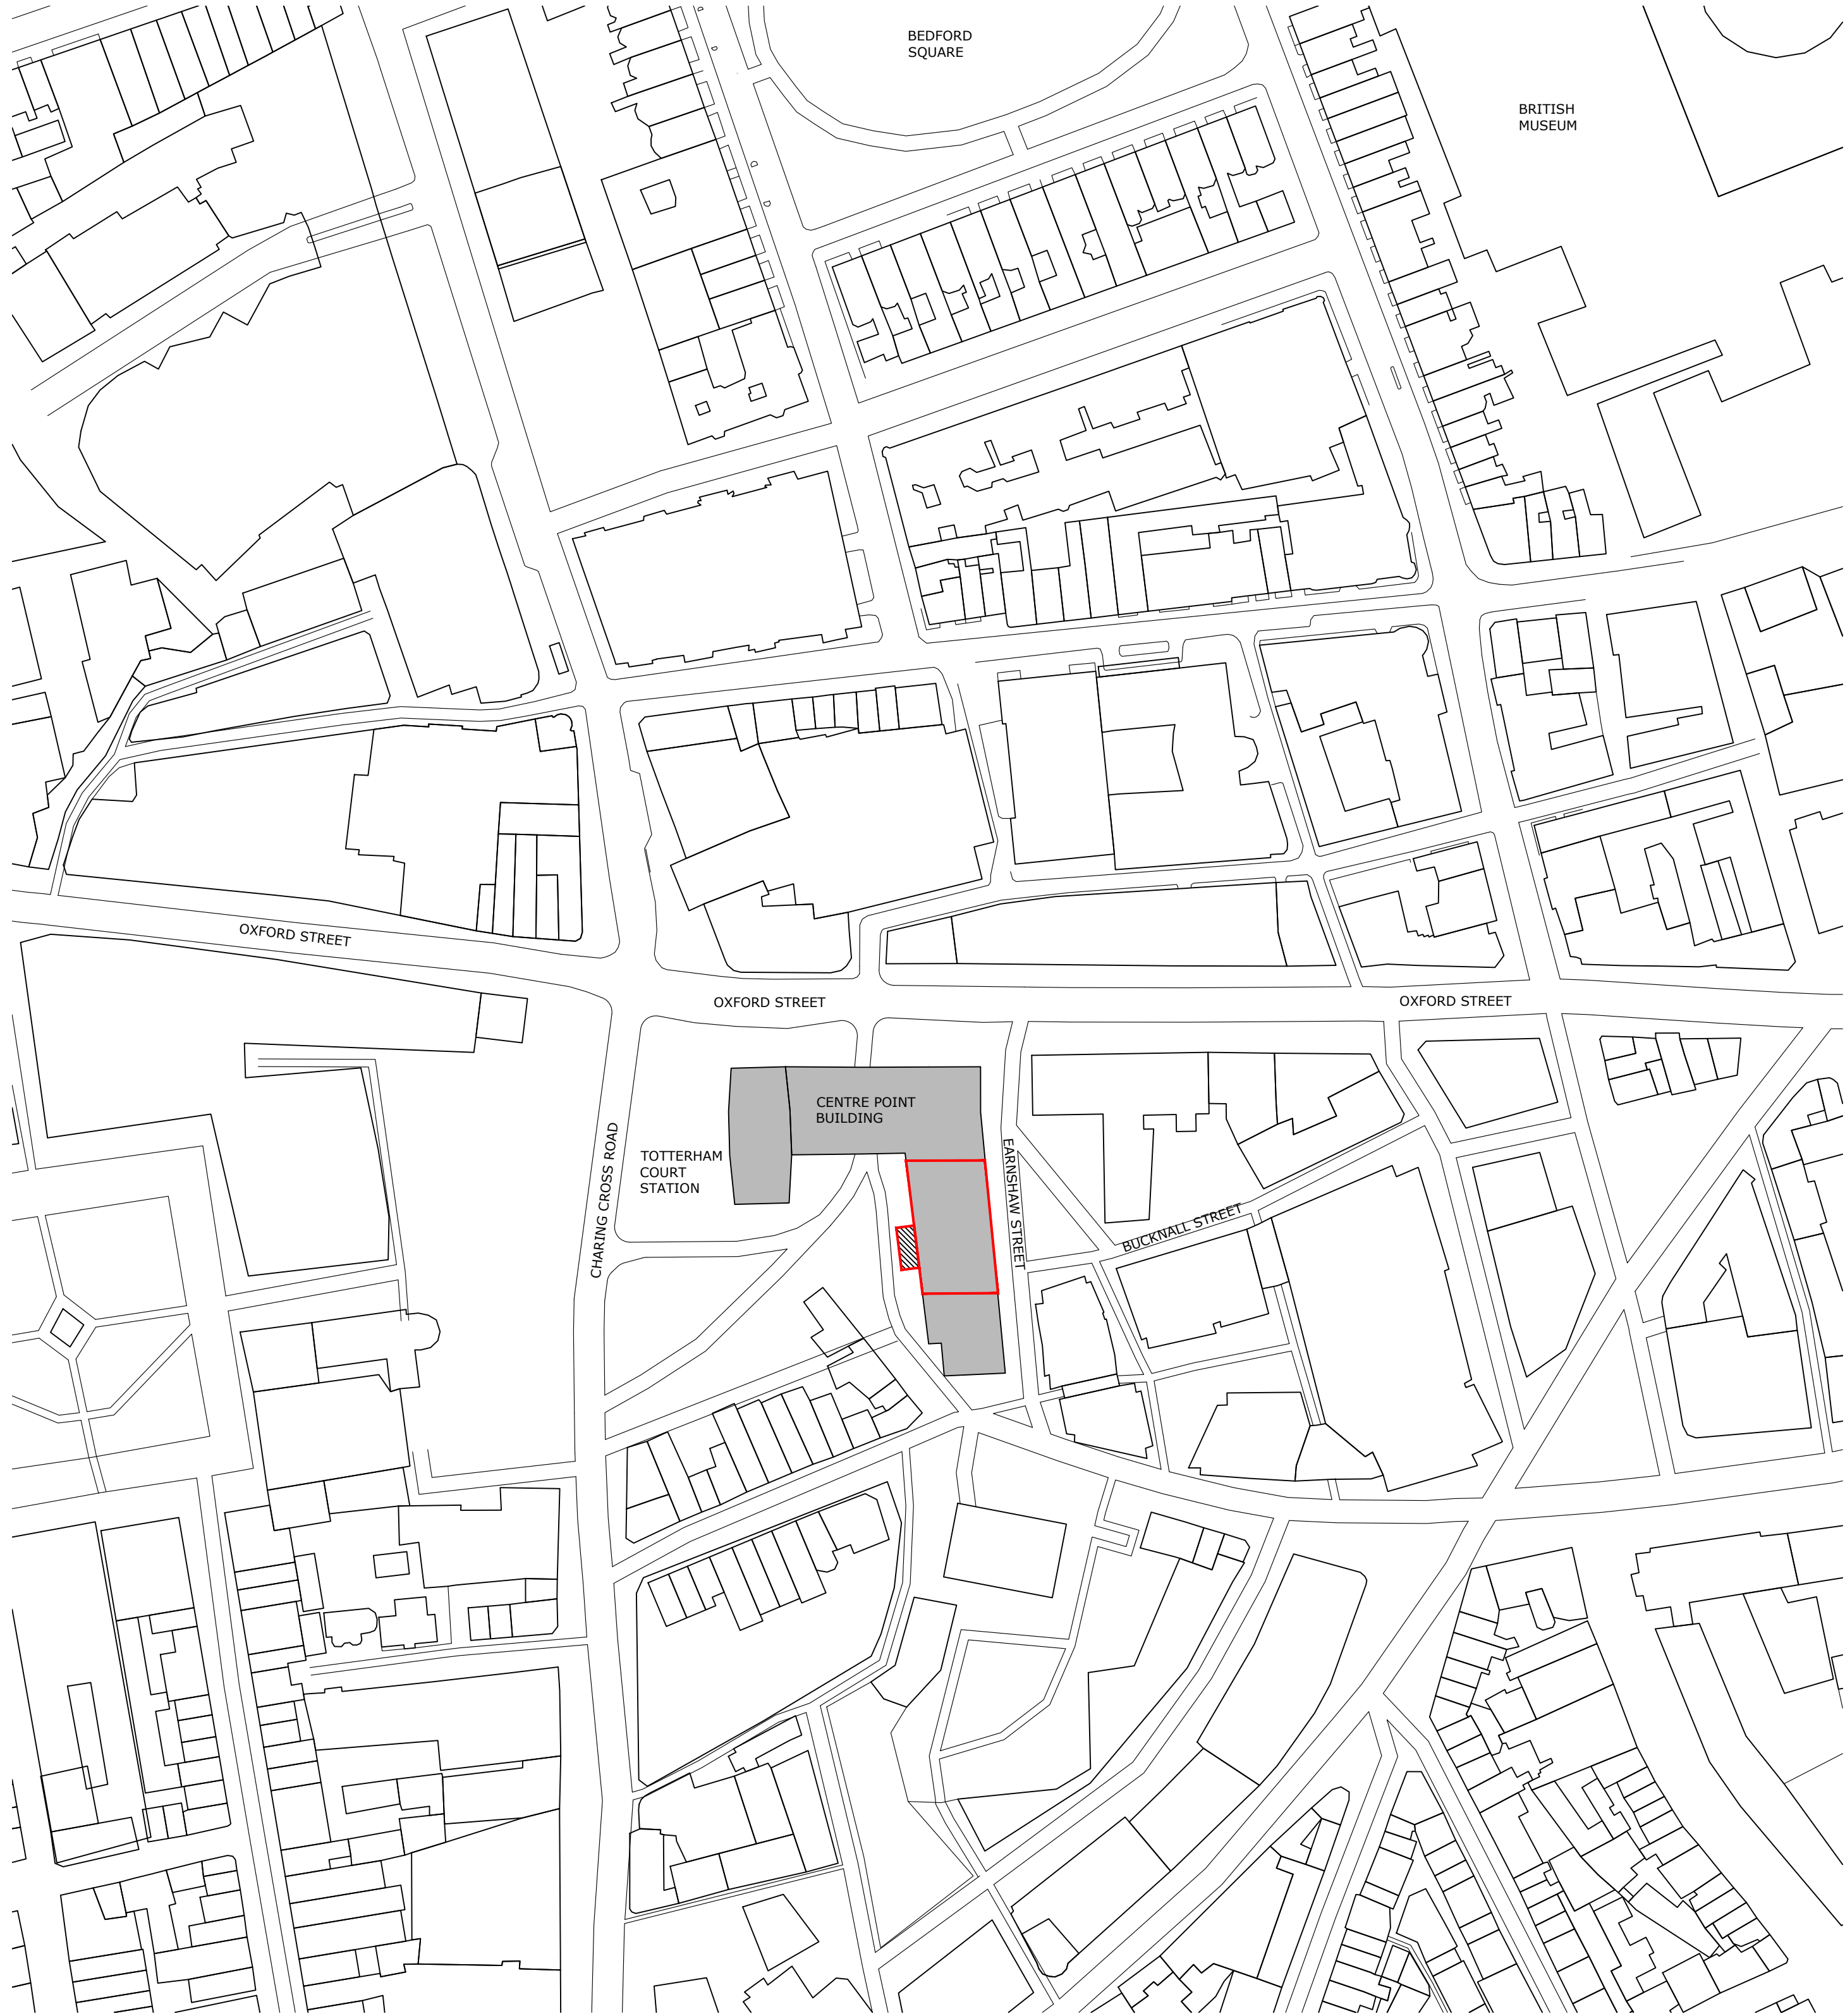

1 LOCATION PLAN
1:1250 @ A1

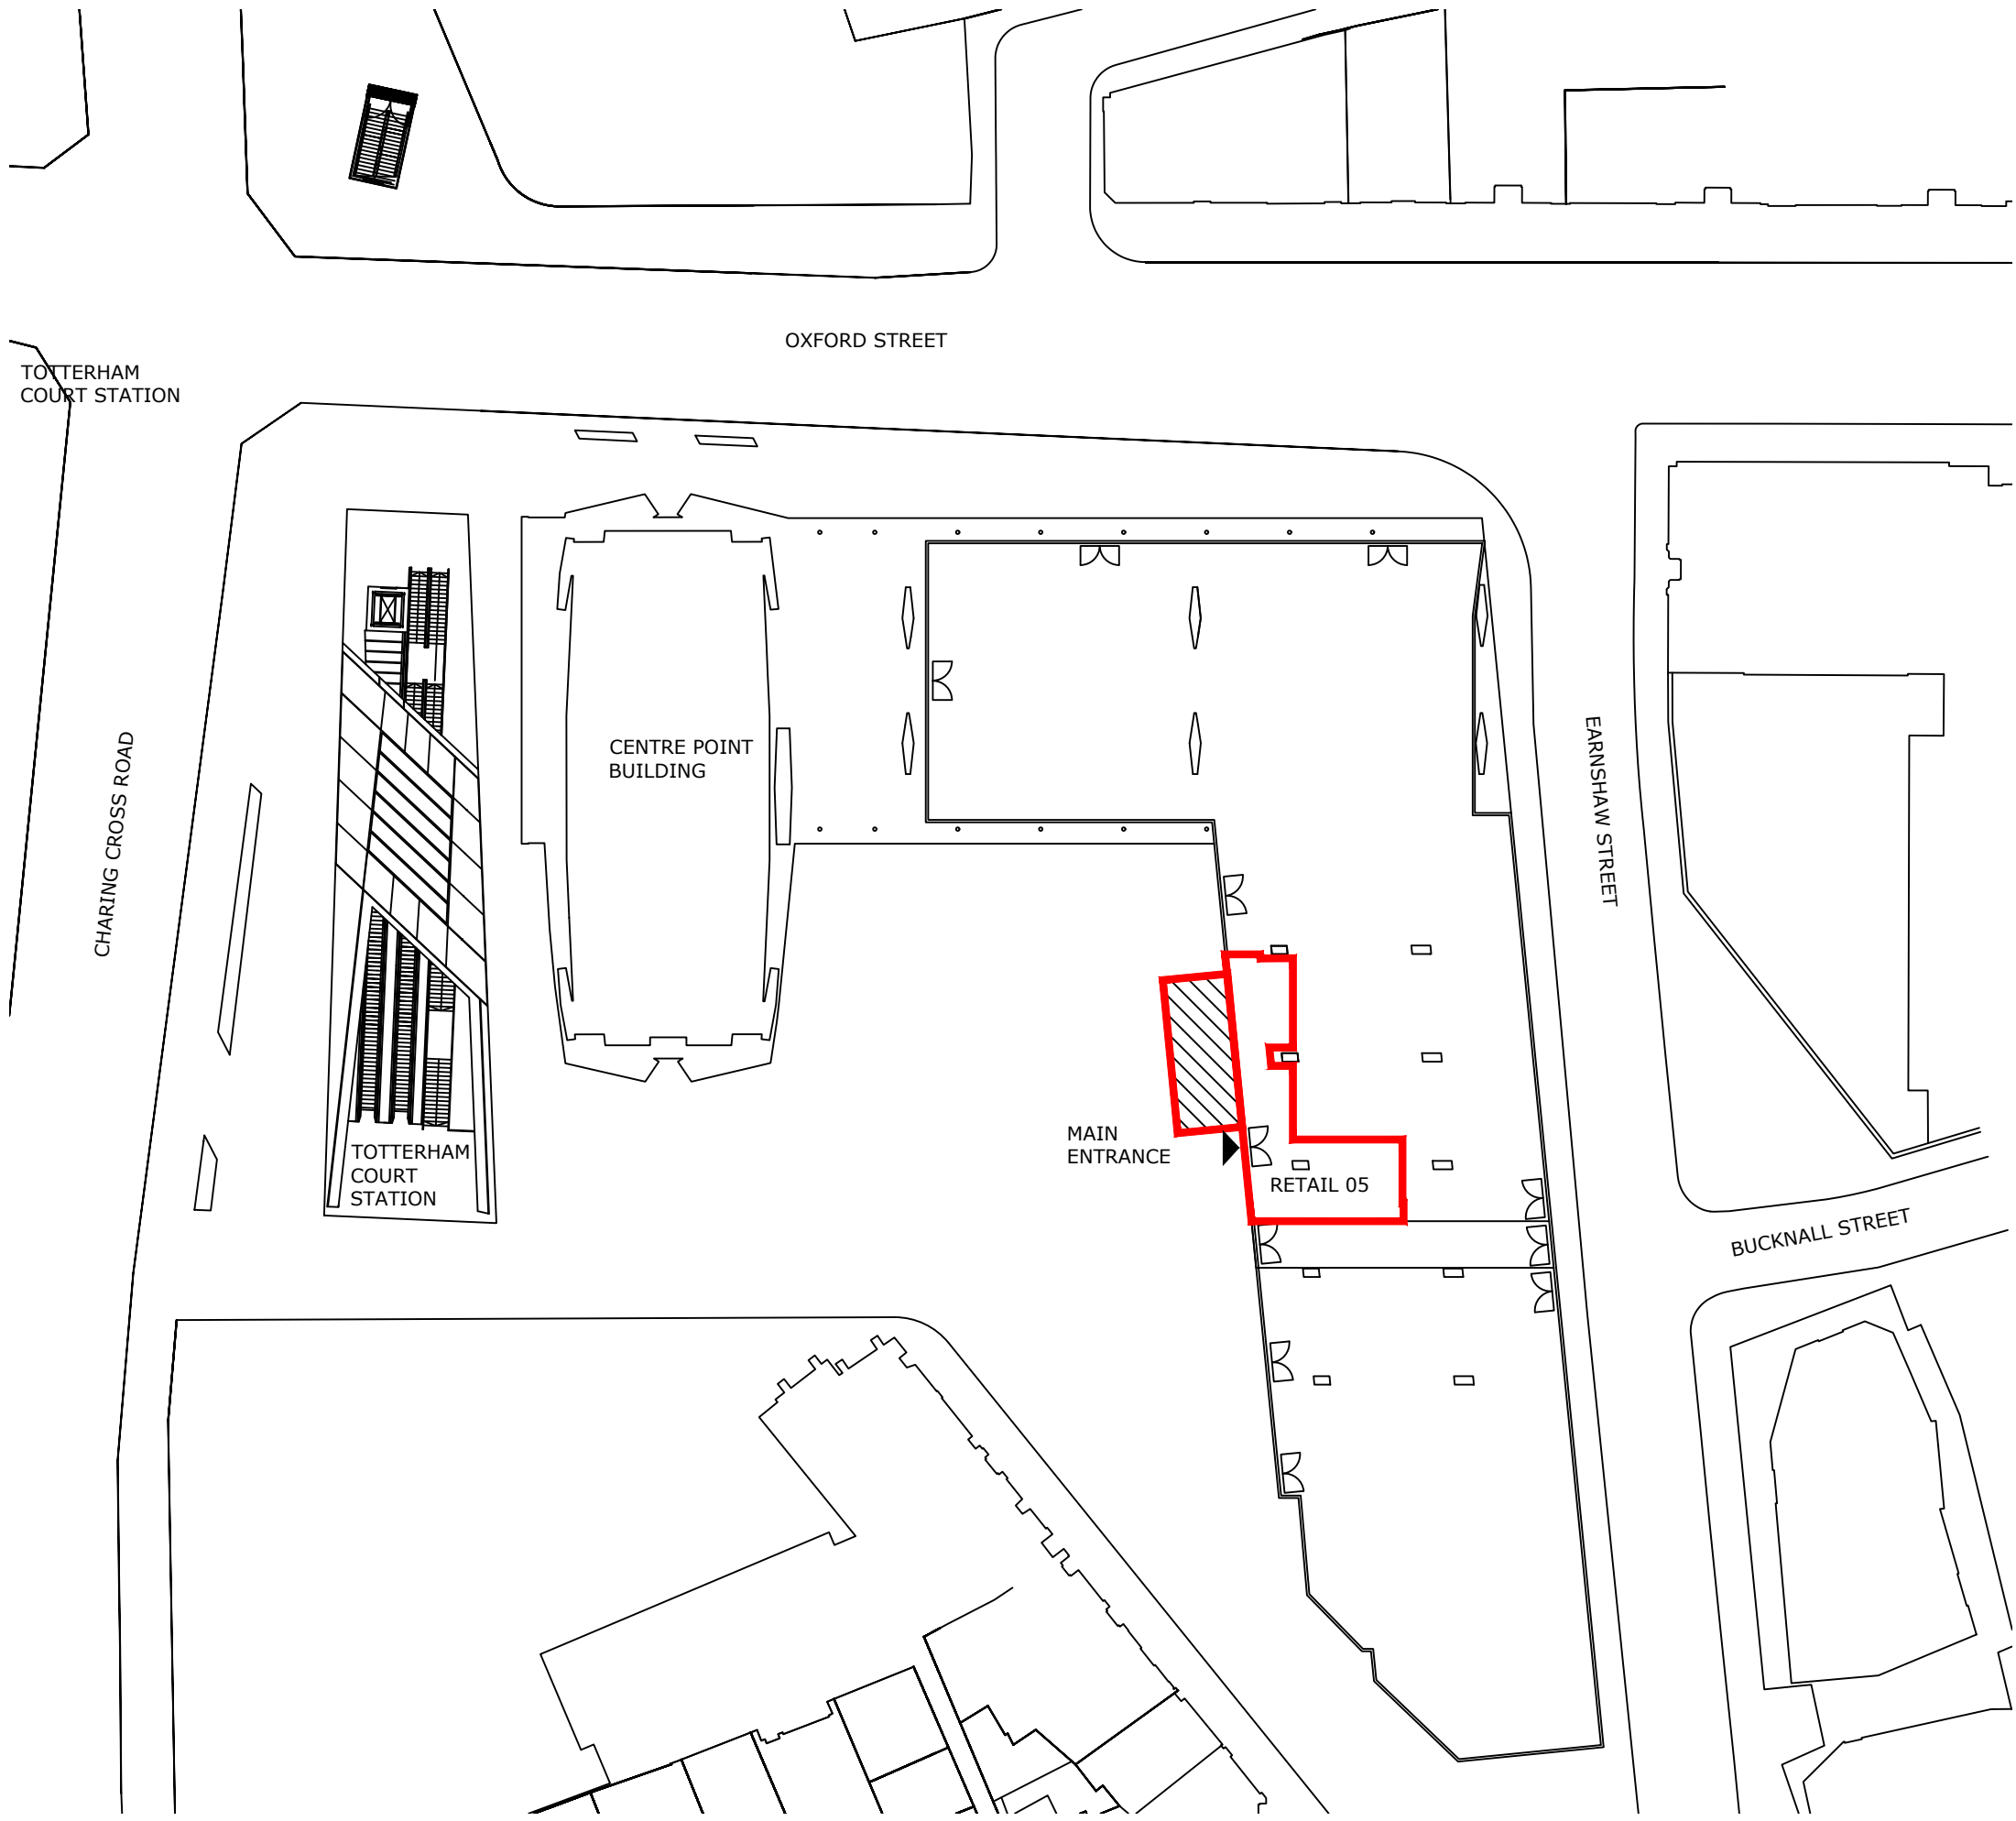

2 SITE PLAN
1:500 @ A1

CLIENT	
VAPIANO	
PROJECT	
Vapiano Centre Point, 12 Saint Giles Square, West End, London WC1A 1DD	
DRAWING TITLE	
Proposed patio Site Location Plan and Block Plan	
SCALE	SHEET SIZE
1:50	A1
DRAWN	DRAWING DATE
VAP	02.02.2022
DRAWING NO	
VAP-LON4-P1	
REVISION	
-	