


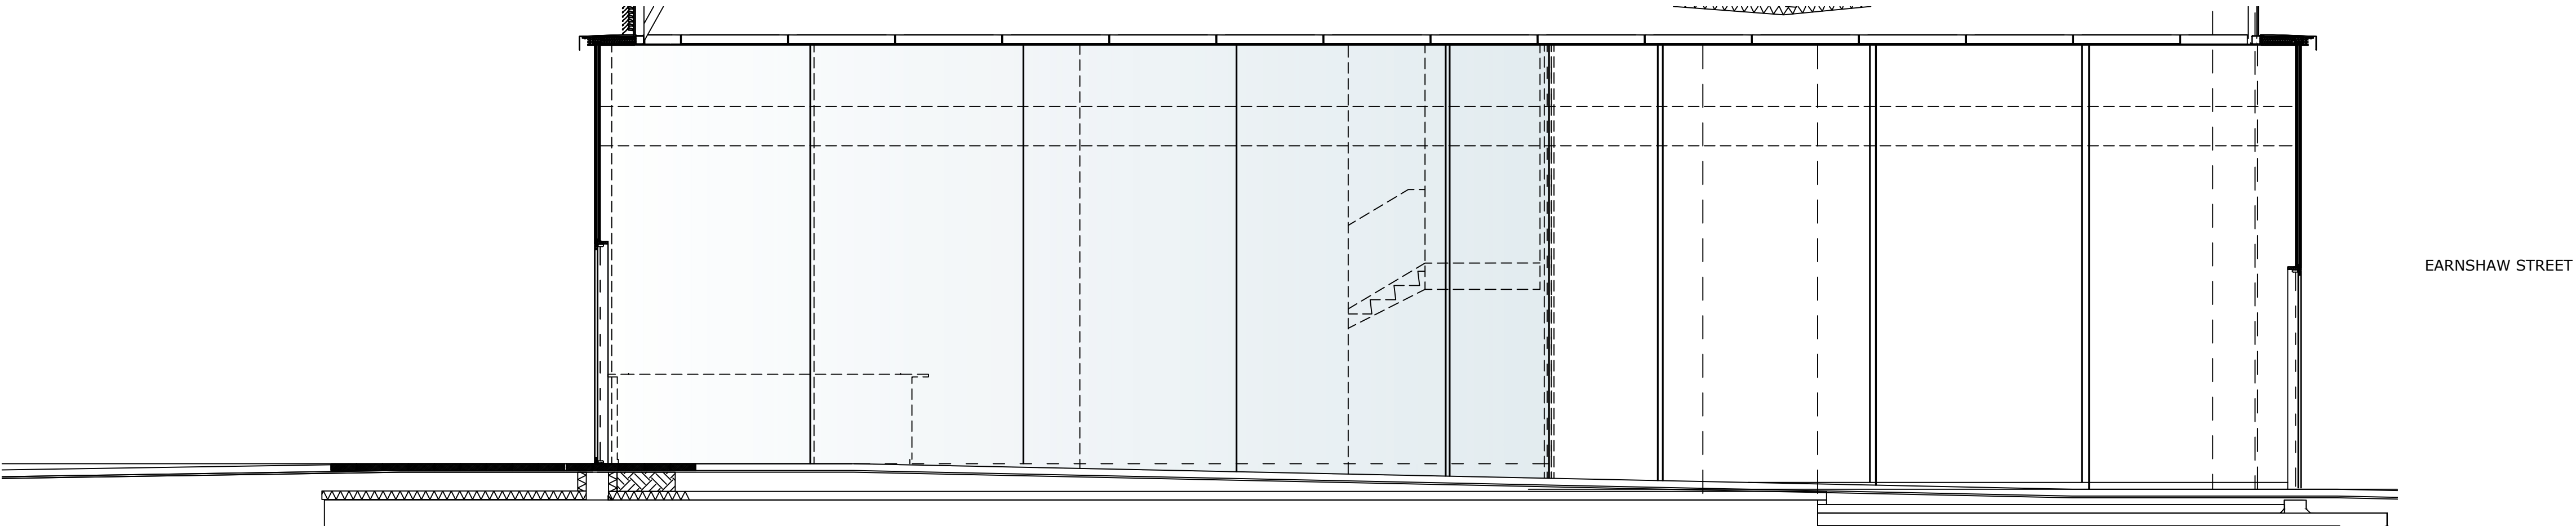

1 EXISTING: PASSAGEWAY ELEVATION
1:50 @ A1



2 EXISTING: FRONT ELEVATION
1:50 @ A1



CLIENT	
VAPIANO	
PROJECT	
Vapiano Centre Point, 12 Saint Giles Square, West End, London WC1A 1DD	
DRAWING TITLE	
Existing patio Elevations	
SCALE	SHEET SIZE
1:50	A1
DRAWN	DRAWING DATE
VAP	02.02.2022
DRAWING NO	REVISION
VAP-LON4-P4	-