


1 PATIO WITH EXTERNAL SEATING: PASSAGEWAY ELEVATION
1:50 @ A1

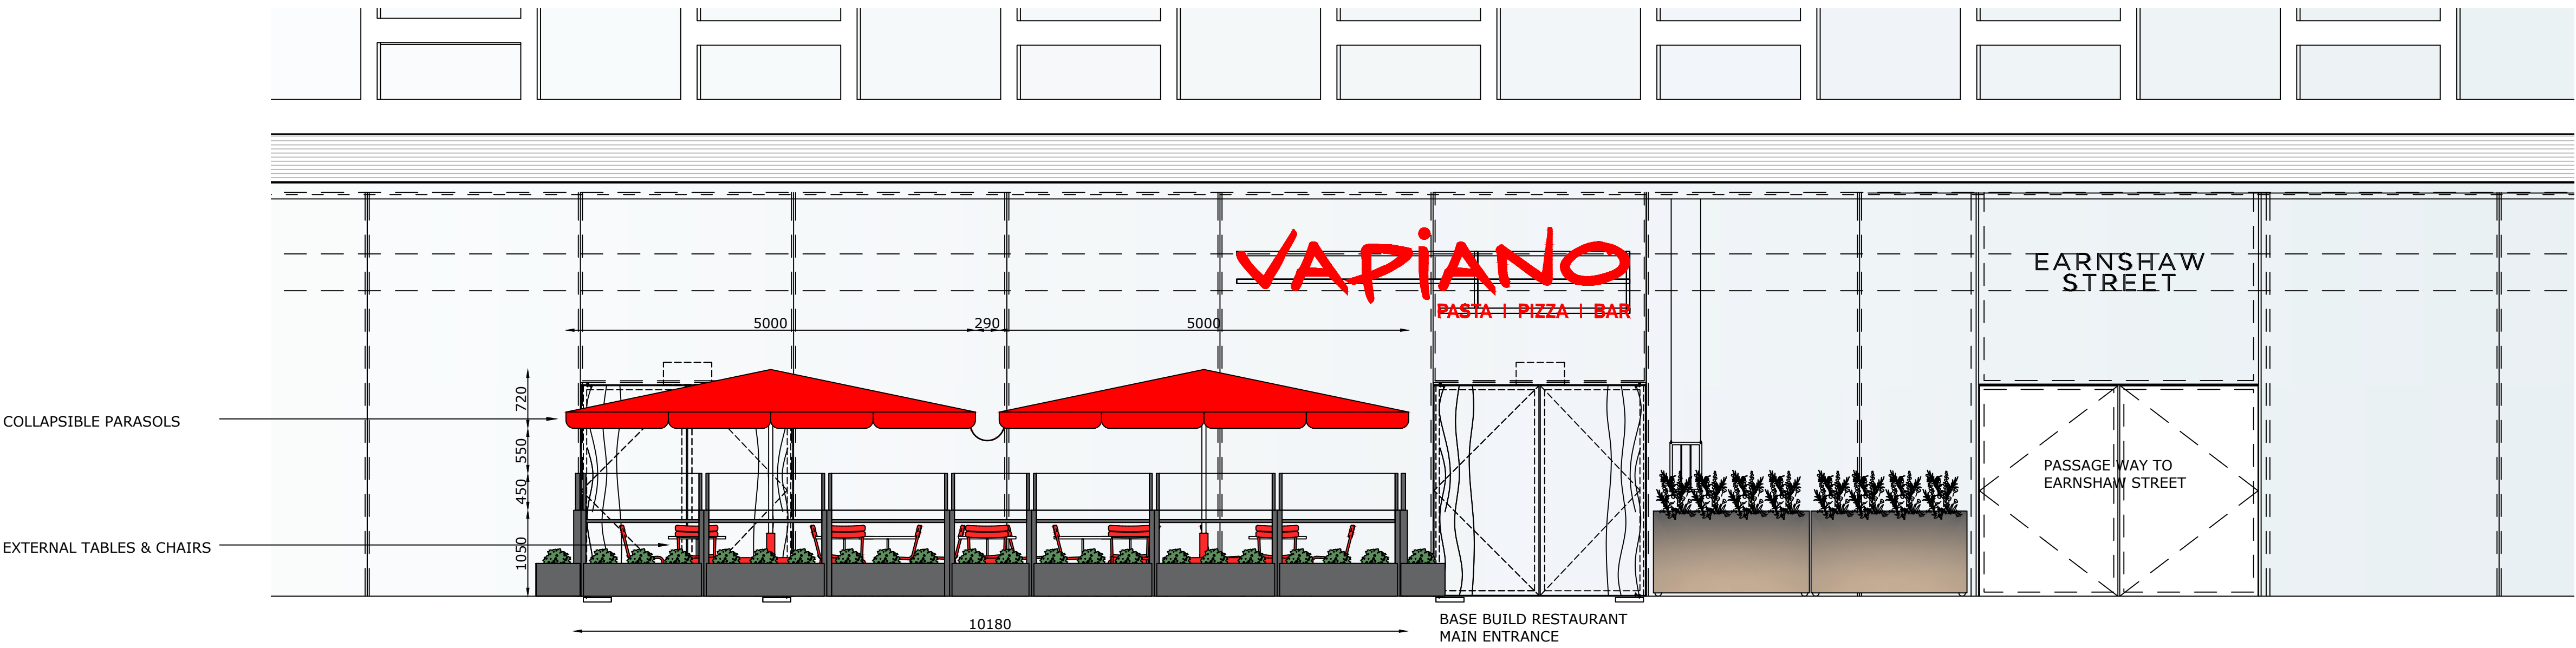

2 PATIO WITH EXTERNAL SEATING: FRONT ELEVATION
1:50 @ A1

0 .5 1 2 5 METRES @ A3
M. 1:50

CLIENT	
VAPIANO	
PROJECT	
Vapiano Centre Point, 12 Saint Giles Square, West End, London WC1A 1DD	
DRAWING TITLE	
Proposed patio Elevations	
SCALE	SHEET SIZE
1:50	A1
DRAWN	DRAWING DATE
VAP	02.02.2022
DRAWING NO	REVISION
VAP-LON4-P5	-