

130 Mill Lane WEST HAMPSTEAD, LONDON

Planning Application

FEB 22





Sheet Index					
Layout ID	Layout Name	Revision	Issued	Published	Remark
	Sheet Index		<input type="checkbox"/>	<input checked="" type="checkbox"/>	
A.00.1	Site Location Plan		<input type="checkbox"/>	<input checked="" type="checkbox"/>	
A.00.2	Proposed Block Plan		<input type="checkbox"/>	<input checked="" type="checkbox"/>	
A.01.1	Existing Ground Floor Plan		<input type="checkbox"/>	<input checked="" type="checkbox"/>	
A.01.2	Existing First Floor Plan		<input type="checkbox"/>	<input checked="" type="checkbox"/>	
A.01.3	Existing Second Floor Plan		<input type="checkbox"/>	<input checked="" type="checkbox"/>	
A.01.4	Existing Roof Plan		<input type="checkbox"/>	<input checked="" type="checkbox"/>	
A.01.5	Proposed Ground Floor Plan		<input type="checkbox"/>	<input checked="" type="checkbox"/>	
A.01.6	Proposed First Floor Plan		<input type="checkbox"/>	<input checked="" type="checkbox"/>	
A.01.7	Proposed Second Floor Plan		<input type="checkbox"/>	<input checked="" type="checkbox"/>	
A.01.8	Proposed Roof Plan		<input type="checkbox"/>	<input checked="" type="checkbox"/>	
A.03.1	Existing Section AA		<input type="checkbox"/>	<input checked="" type="checkbox"/>	
A.03.2	Proposed Section AA		<input type="checkbox"/>	<input checked="" type="checkbox"/>	
A.04.1	Existing North Elevation		<input type="checkbox"/>	<input checked="" type="checkbox"/>	
A.04.2	Existing East Elevation		<input type="checkbox"/>	<input checked="" type="checkbox"/>	
A.04.3	Existing South Elevation		<input type="checkbox"/>	<input checked="" type="checkbox"/>	
A.04.4	Proposed North Elevation		<input type="checkbox"/>	<input checked="" type="checkbox"/>	
A.04.5	Proposed East Elevation		<input type="checkbox"/>	<input checked="" type="checkbox"/>	
A.04.6	Proposed South Elevation		<input type="checkbox"/>	<input checked="" type="checkbox"/>	

<div>Brass Architecture</div> <div>86-90 Paul Street</div> <div>London</div> <div>UK</div> <div>EC2A 4NE</div>	<div>Modified by</div> <div>JPB</div> <div>Checked by</div> <div>RS</div>	<div>Date</div> <div>Date</div>	<div>Drawing Name</div> <div>Sheet Index</div>
			<div>Drawing Status</div>
<div>3096 Mill Lane</div> <div>130 Mill Lane</div> <div>London</div> <div>UK</div> <div>NW6 1NE</div>	<div> <div> <div></div> <div>Brass Architecture</div> </div> </div>		<div>Drawing Scale</div> <div>1:1</div>
			<div>Layout ID</div> <div>Revision</div>


<div>Brass Architecture</div> <div>86-90 Paul Street</div> <div>London</div> <div>UK</div> <div>EC2A 4NE</div>	<div>Modified by</div> <div>JPB</div>	<div>Date</div>	<div>Drawing Name</div> <div>Site Location Plan</div>	
	<div>Checked by</div> <div>RS</div>	<div>Date</div>	<div>Drawing Status</div>	
<div>3096 Mill Lane</div> <div>130 Mill Lane</div> <div>London</div> <div>UK</div> <div>NW6 1NE</div>	<div><div><div></div></div><div>Brass Architecture</div></div>		<div>Drawing Scale</div> <div>1:1250</div>	
			<div>Layout ID</div> <div>A.00.1</div>	<div>Revision</div>

[illegible]
 
<div></div> <div><h1>Brass Architecture</h1></div>	
<div><h2>Brass Architecture</h2><p>86-90 Paul Street London UK EC2A 4NE</p></div>	
<div><h2>3096 Mill Lane</h2><p>130 Mill Lane London UK NW6 1NE</p></div>	
<div>Drawing Name</div>	<div>Block Plan</div>
<div>Drawing Status</div>	
<div>Modified by</div> <div>JPB</div>	<div>Date</div>
<div>Checked by</div> <div>RS</div>	<div>Date</div>
<div>Drawing Scale</div> <div>1:500@A3</div>	
<div>Layout ID</div> <div>A.00.2</div>	<div>Revision</div>

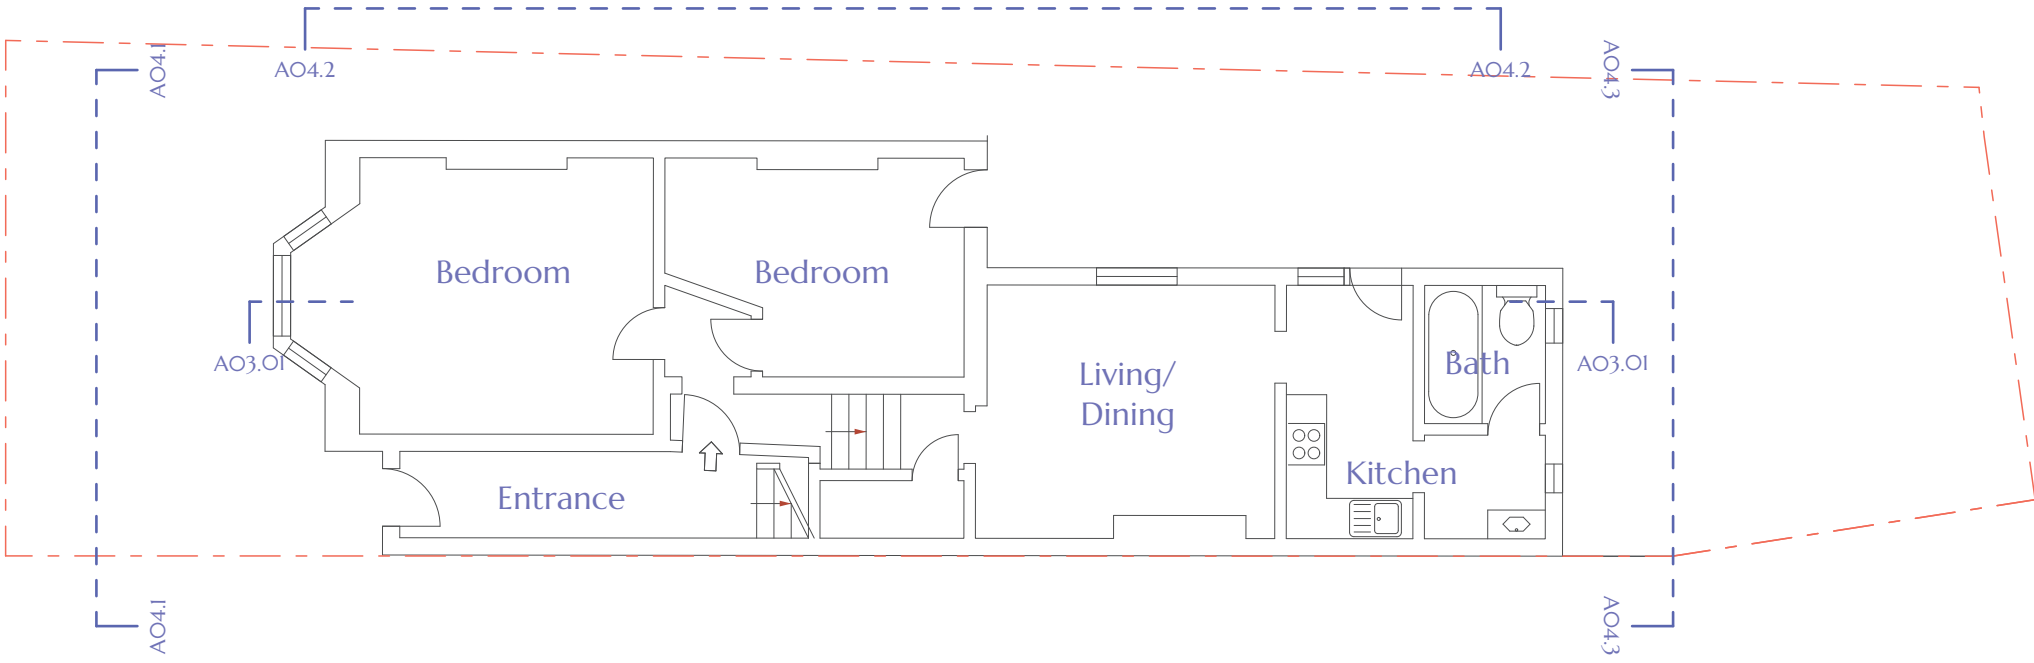

Scale Bar 1:100

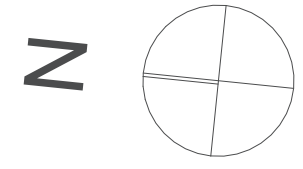

Revision History			
RevID	ChID	Change Name	Date



Brass Architecture
86-90 Paul Street
London
UK
EC2A 4NE

3096 Mill Lane
130 Mill Lane
London
UK
NW6 1NE

Drawing Name
Existing Ground Floor Plan

Drawing Status

Modified by
JPB

Date


Checked by
RS

Date

Drawing Scale
1:100@A3

Layout ID
A.01.1

Revision

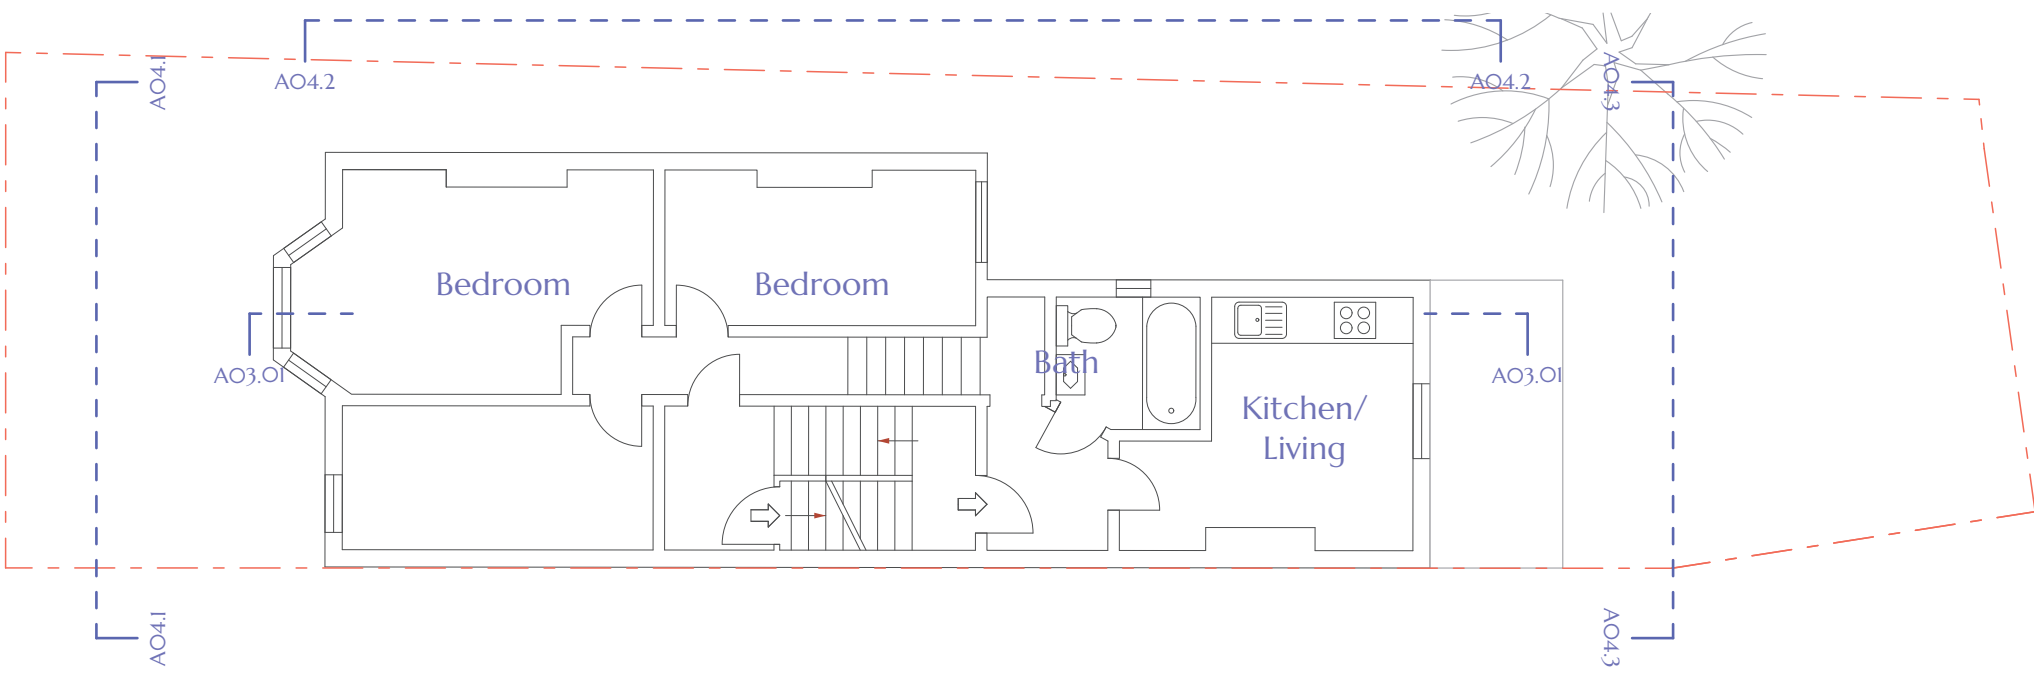

Revision History			
RevID	ChID	Change Name	Date



Brass Architecture
86-90 Paul Street
London
UK
EC2A 4NE

3096 Mill Lane
130 Mill Lane
London
UK
NW6 1NE

Drawing Name
Existing First Floor Plan

Drawing Status


Modified by
JPB

Checked by
RS


Drawing Scale
1:100@A3

Layout ID
A.01.2

Revision

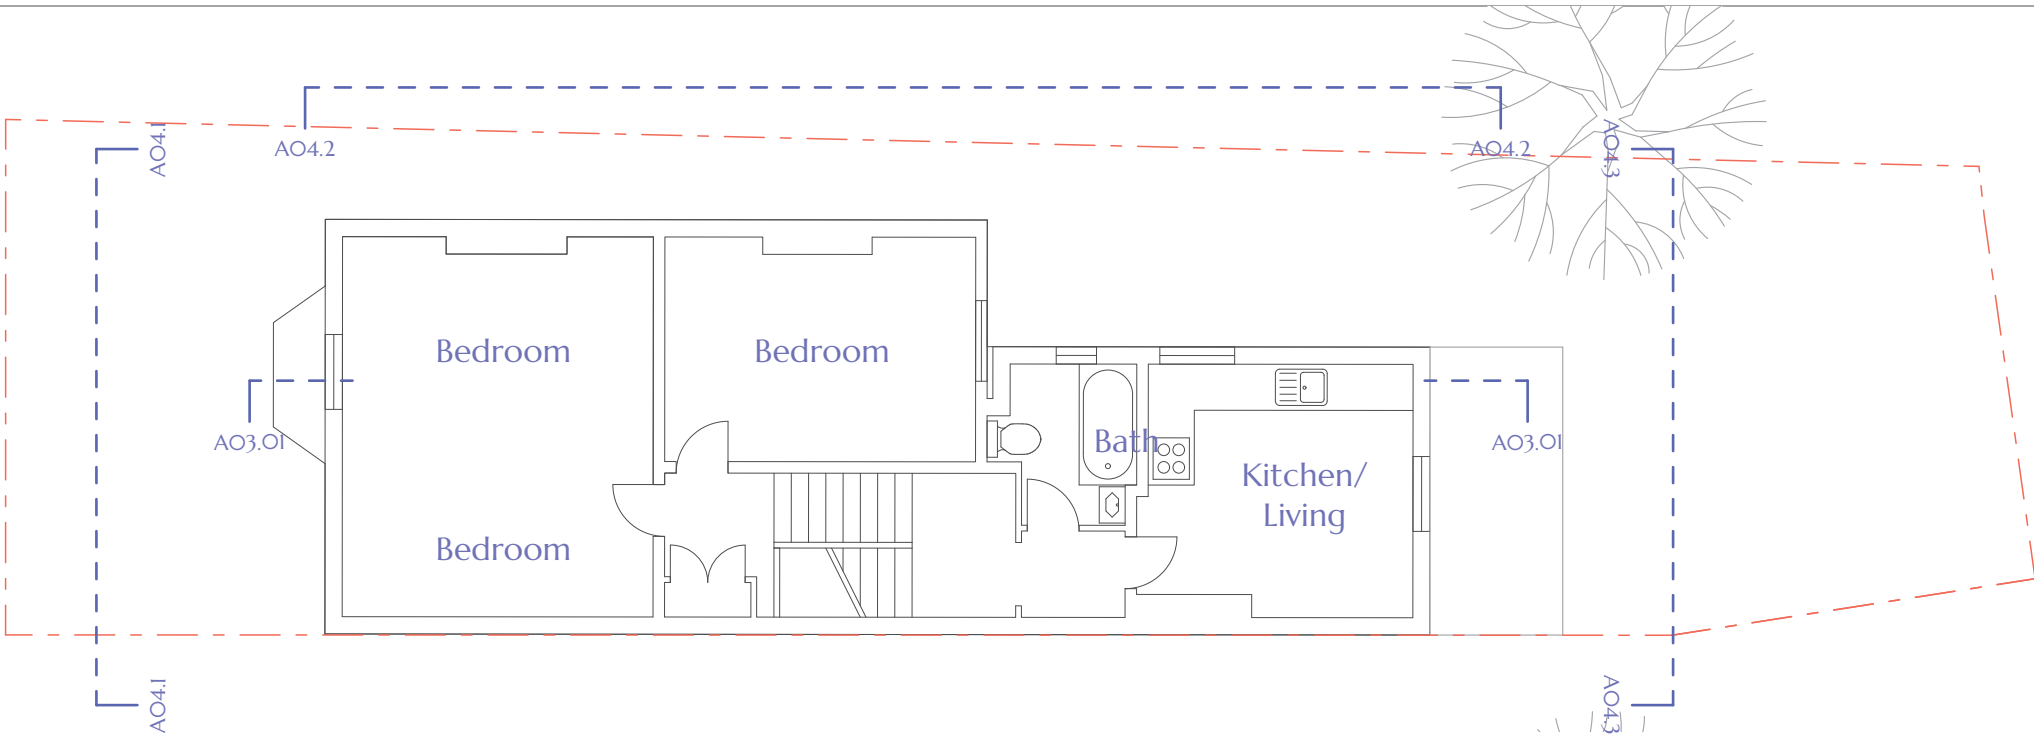

Revision History			
RevID	ChID	Change Name	Date



Brass Architecture

Brass Architecture
86-90 Paul Street
London
UK
EC2A 4NE

3096 Mill Lane
130 Mill Lane
London
UK
NW6 1NE

Drawing Name
Existing Second Floor Plan

Drawing Status

Modified by
JPB

Date


Checked by
RS

Date


Drawing Scale
1:100@A3

Layout ID
A.01.3

Revision

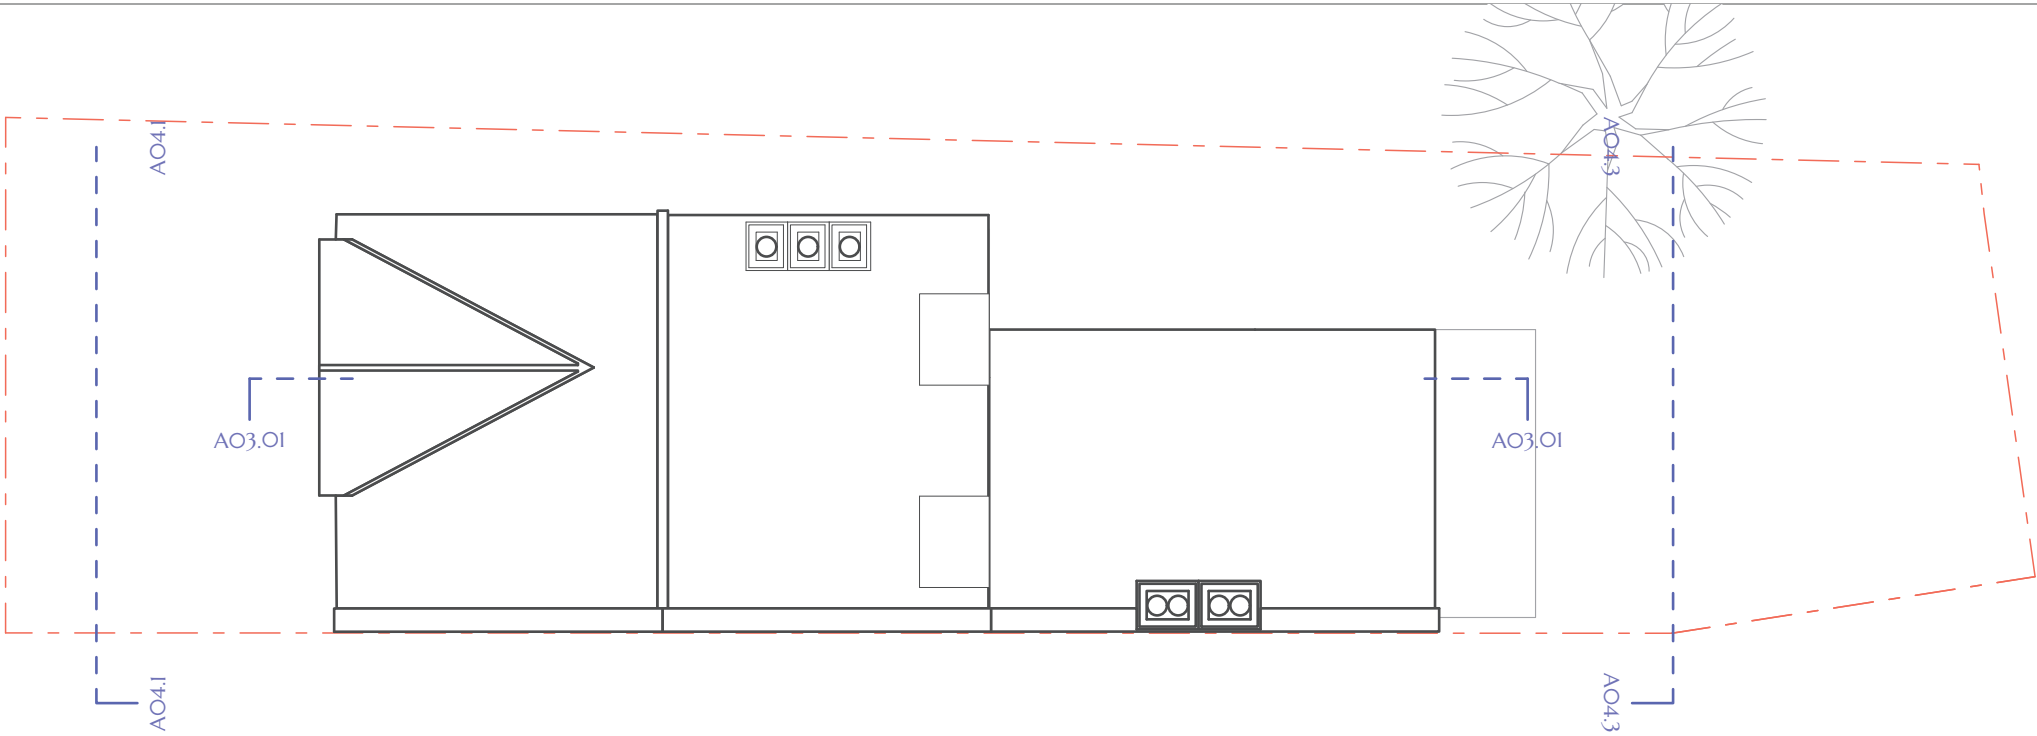

Scale Bar 1:100

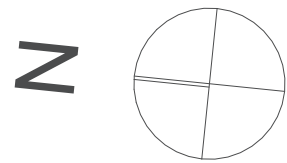

Revision History			
RevID	ChID	Change Name	Date



Brass Architecture
86-90 Paul Street
London
UK
EC2A 4NE

3096 Mill Lane
130 Mill Lane
London
UK
NW6 1NE

Drawing Name
Existing Roof Plan,

Drawing Status

Modified by
JPB

Date


Checked by
RS

Date

Drawing Scale
1:100@A3

Layout ID
A.01.4


Revision

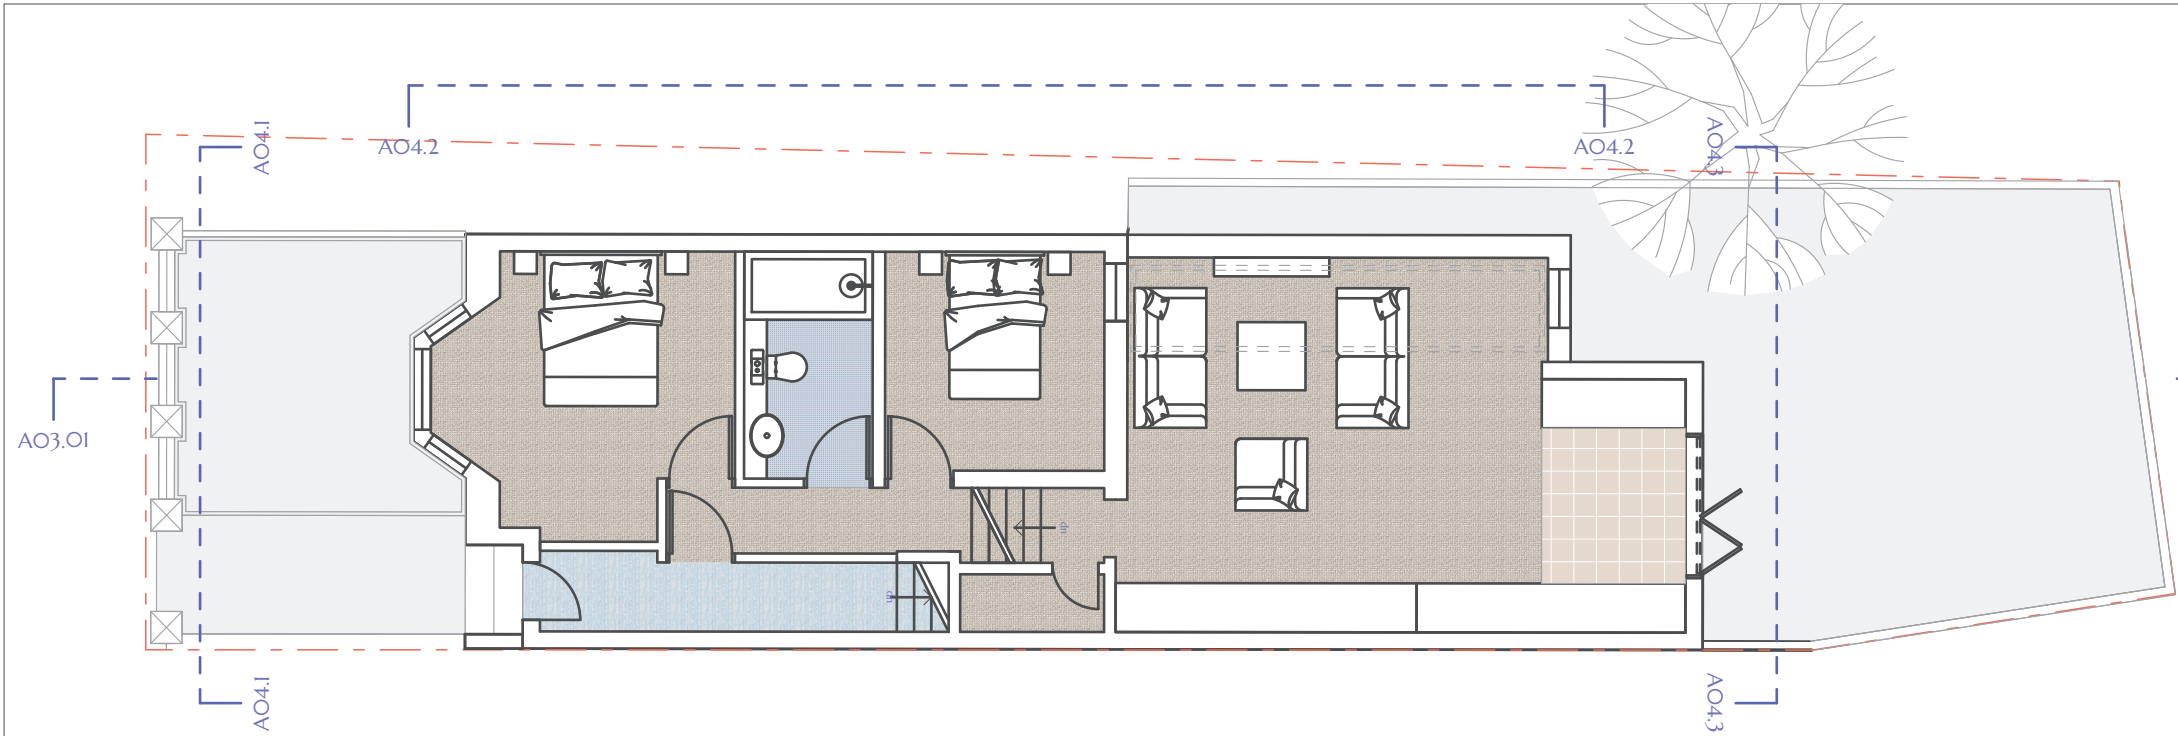

Ground Floor Plan 1:100



Scale Bar 1:100

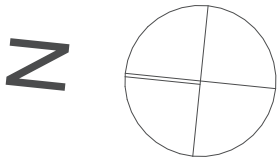

Revision History			
RevID	ChID	Change Name	Date



Brass Architecture
86-90 Paul Street
London
UK
EC2A 4NE

3096 Mill Lane
130 Mill Lane
London
UK
NW6 1NE

Drawing Name
Proposed Ground Floor Plan,

Drawing Status


Modified by
JPB

Checked by
RS

Drawing Scale
1:100@A3

Layout ID
A.01.5


Revision

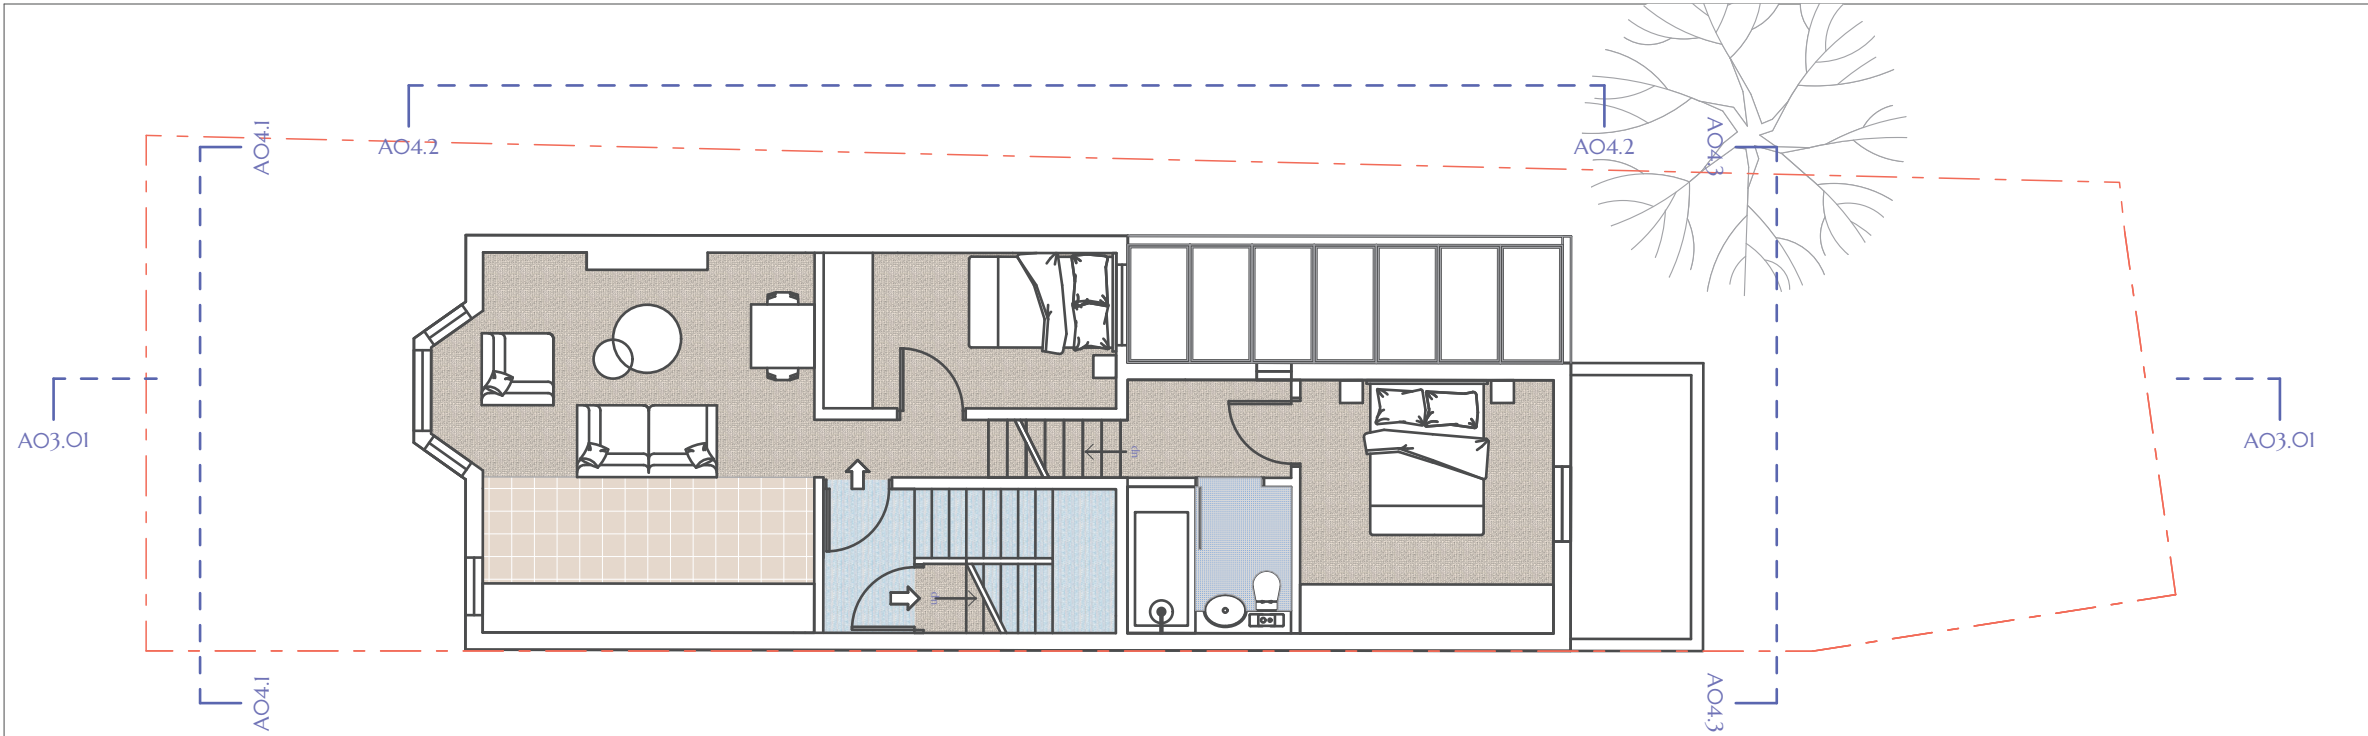

First Floor Plan 1:100



Scale Bar 1:100

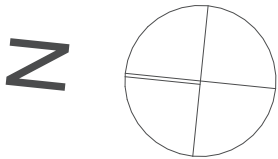

Revision History			
RevID	ChID	Change Name	Date



Brass Architecture
86-90 Paul Street
London
UK
EC2A 4NE

3096 Mill Lane
130 Mill Lane
London
UK
NW6 1NE

Drawing Name
Proposed First Floor Plan,

Drawing Status


Modified by
JPB

Checked by
RS


Drawing Scale
1:100@A3

Layout ID
A.01.6

Revision

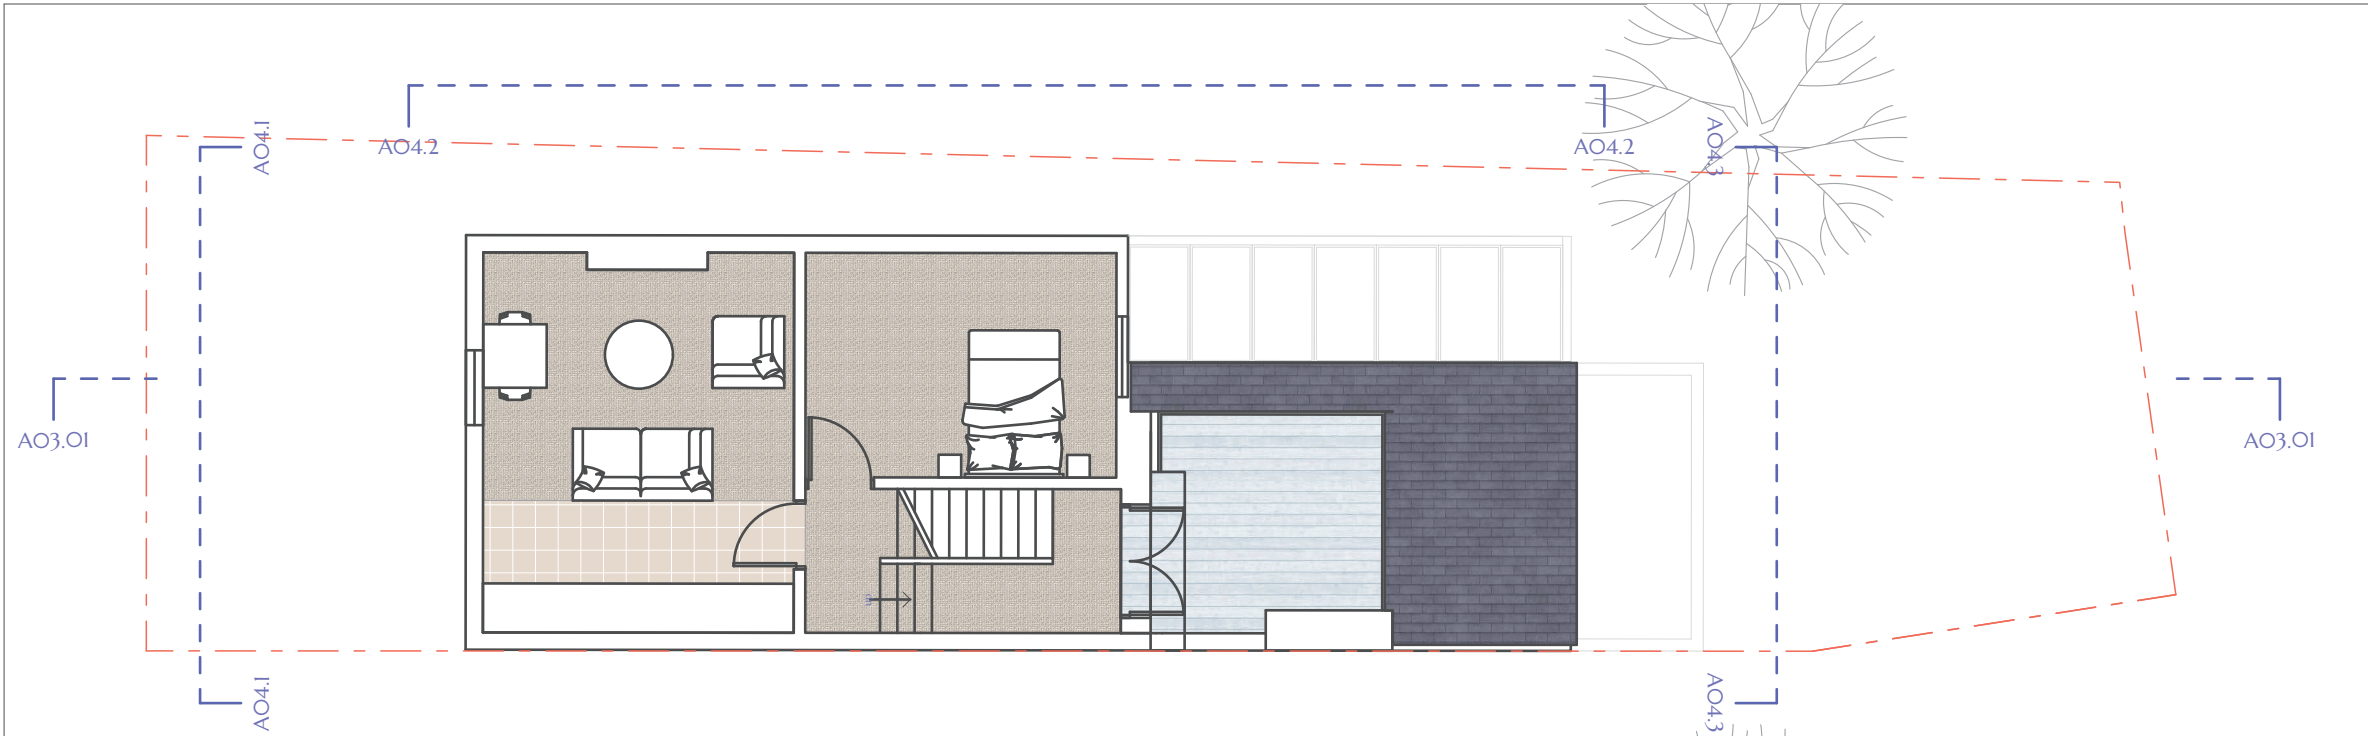


Second Floor Plan 1:100

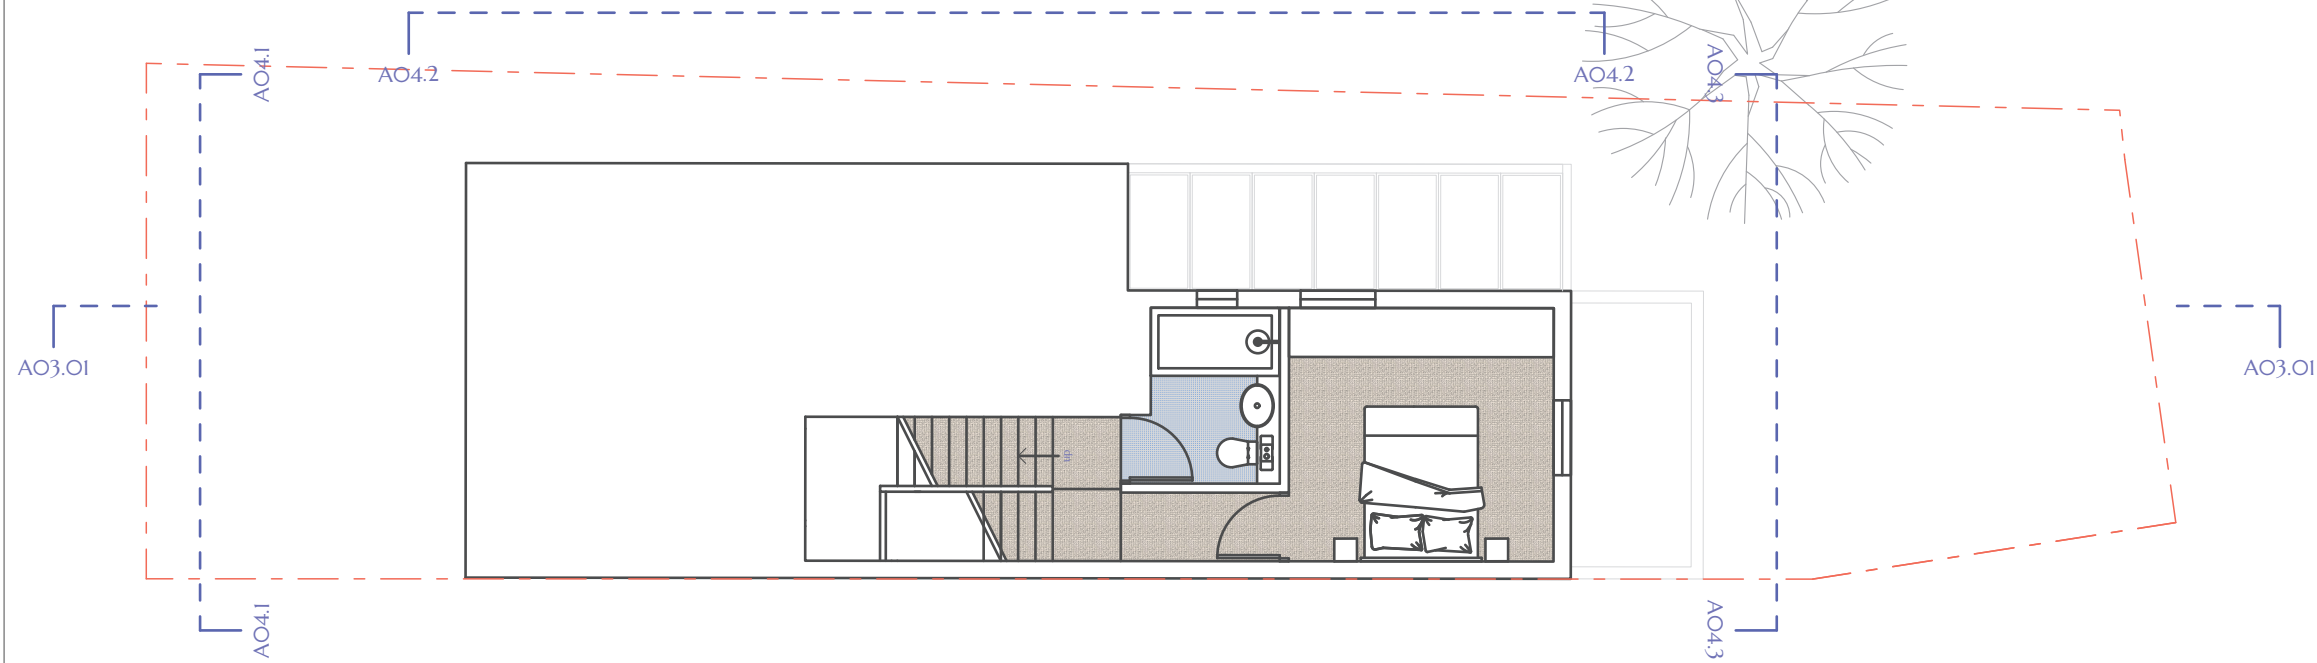

Lower Second Floor Plan 1:100



Scale Bar 1:100

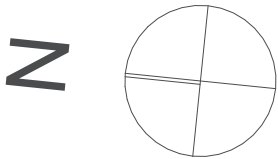

Revision History			
RevID	ChID	Change Name	Date



Brass Architecture
86-90 Paul Street
London
UK
EC2A 4NE

3096 Mill Lane
130 Mill Lane
London
UK
NW6 1NE

Drawing Name
Proposed Second Floor Plan,

Drawing Status


Modified by
JPB

Checked by
RS

Drawing Scale
1:100@A3

Layout ID
A.01.7


Revision

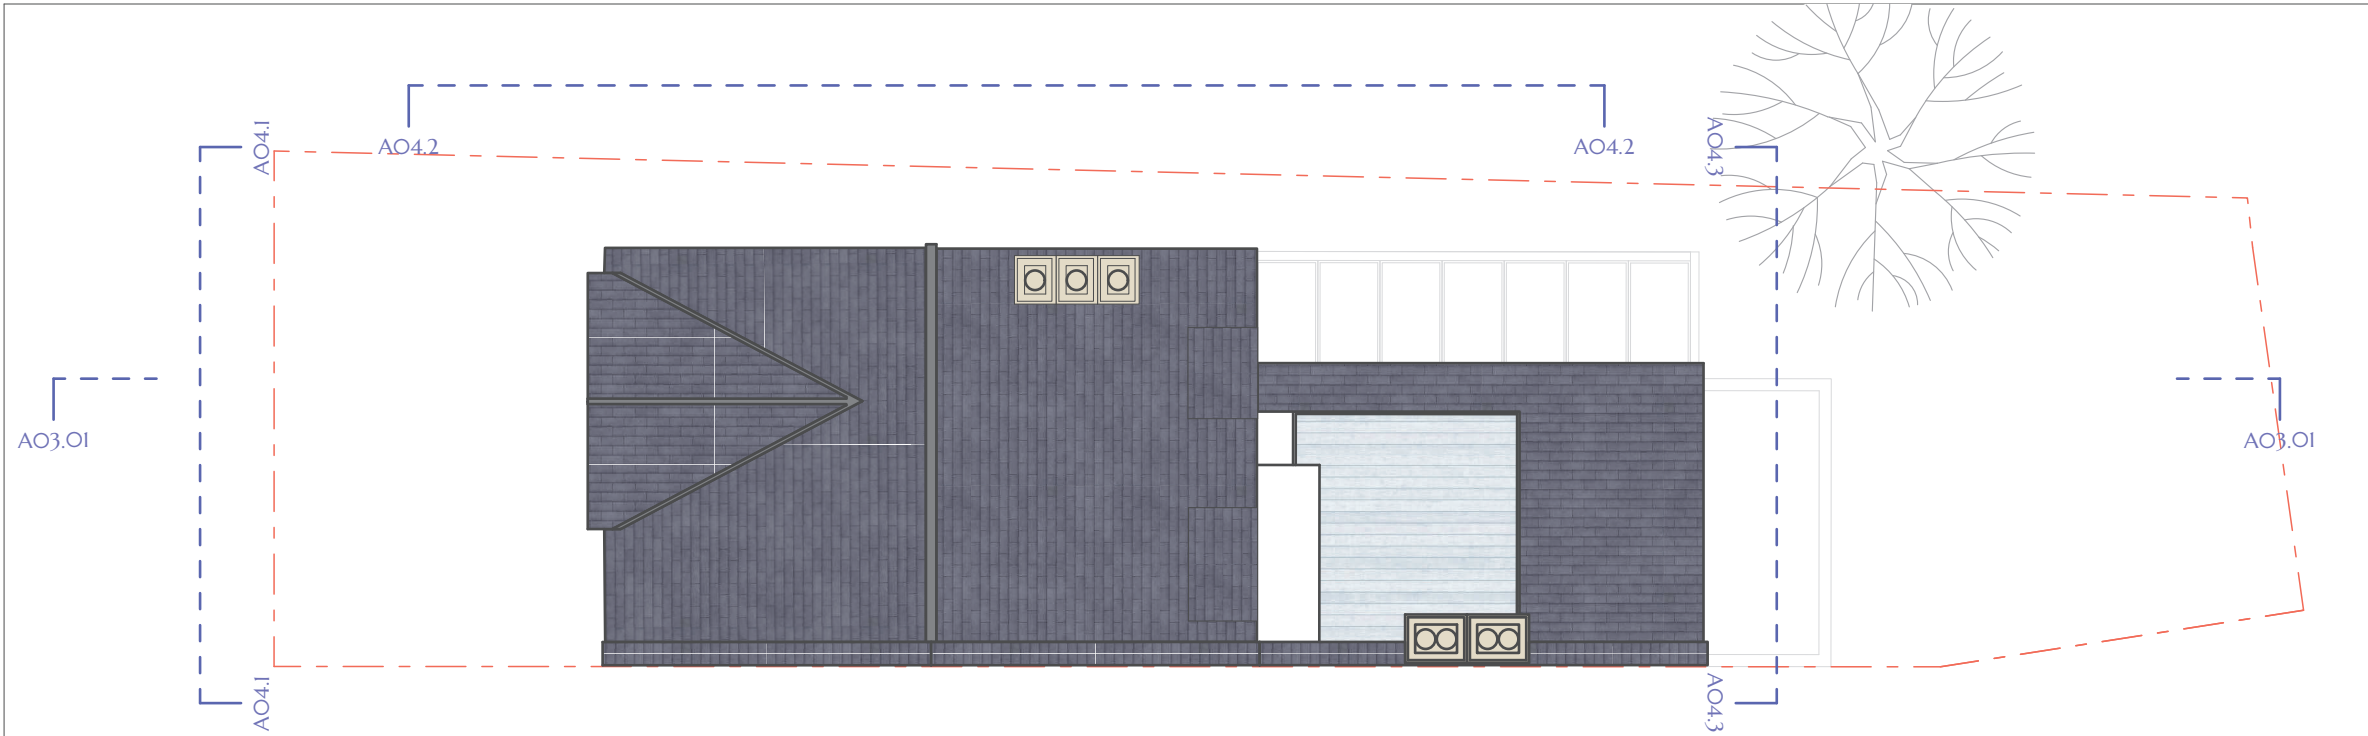

Roof Plan 1:100



Scale Bar 1:100

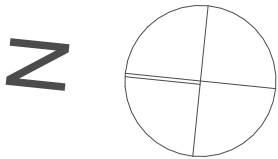

Revision History			
RevID	ChID	Change Name	Date



Brass Architecture
86-90 Paul Street
London
UK
EC2A 4NE

3096 Mill Lane
130 Mill Lane
London
UK
NW6 1NE

Drawing Name
Proposed Roof Plan,

Drawing Status


Modified by
JPB

Checked by
RS

Drawing Scale
1:100@A3

Layout ID
A.01.8

Revision

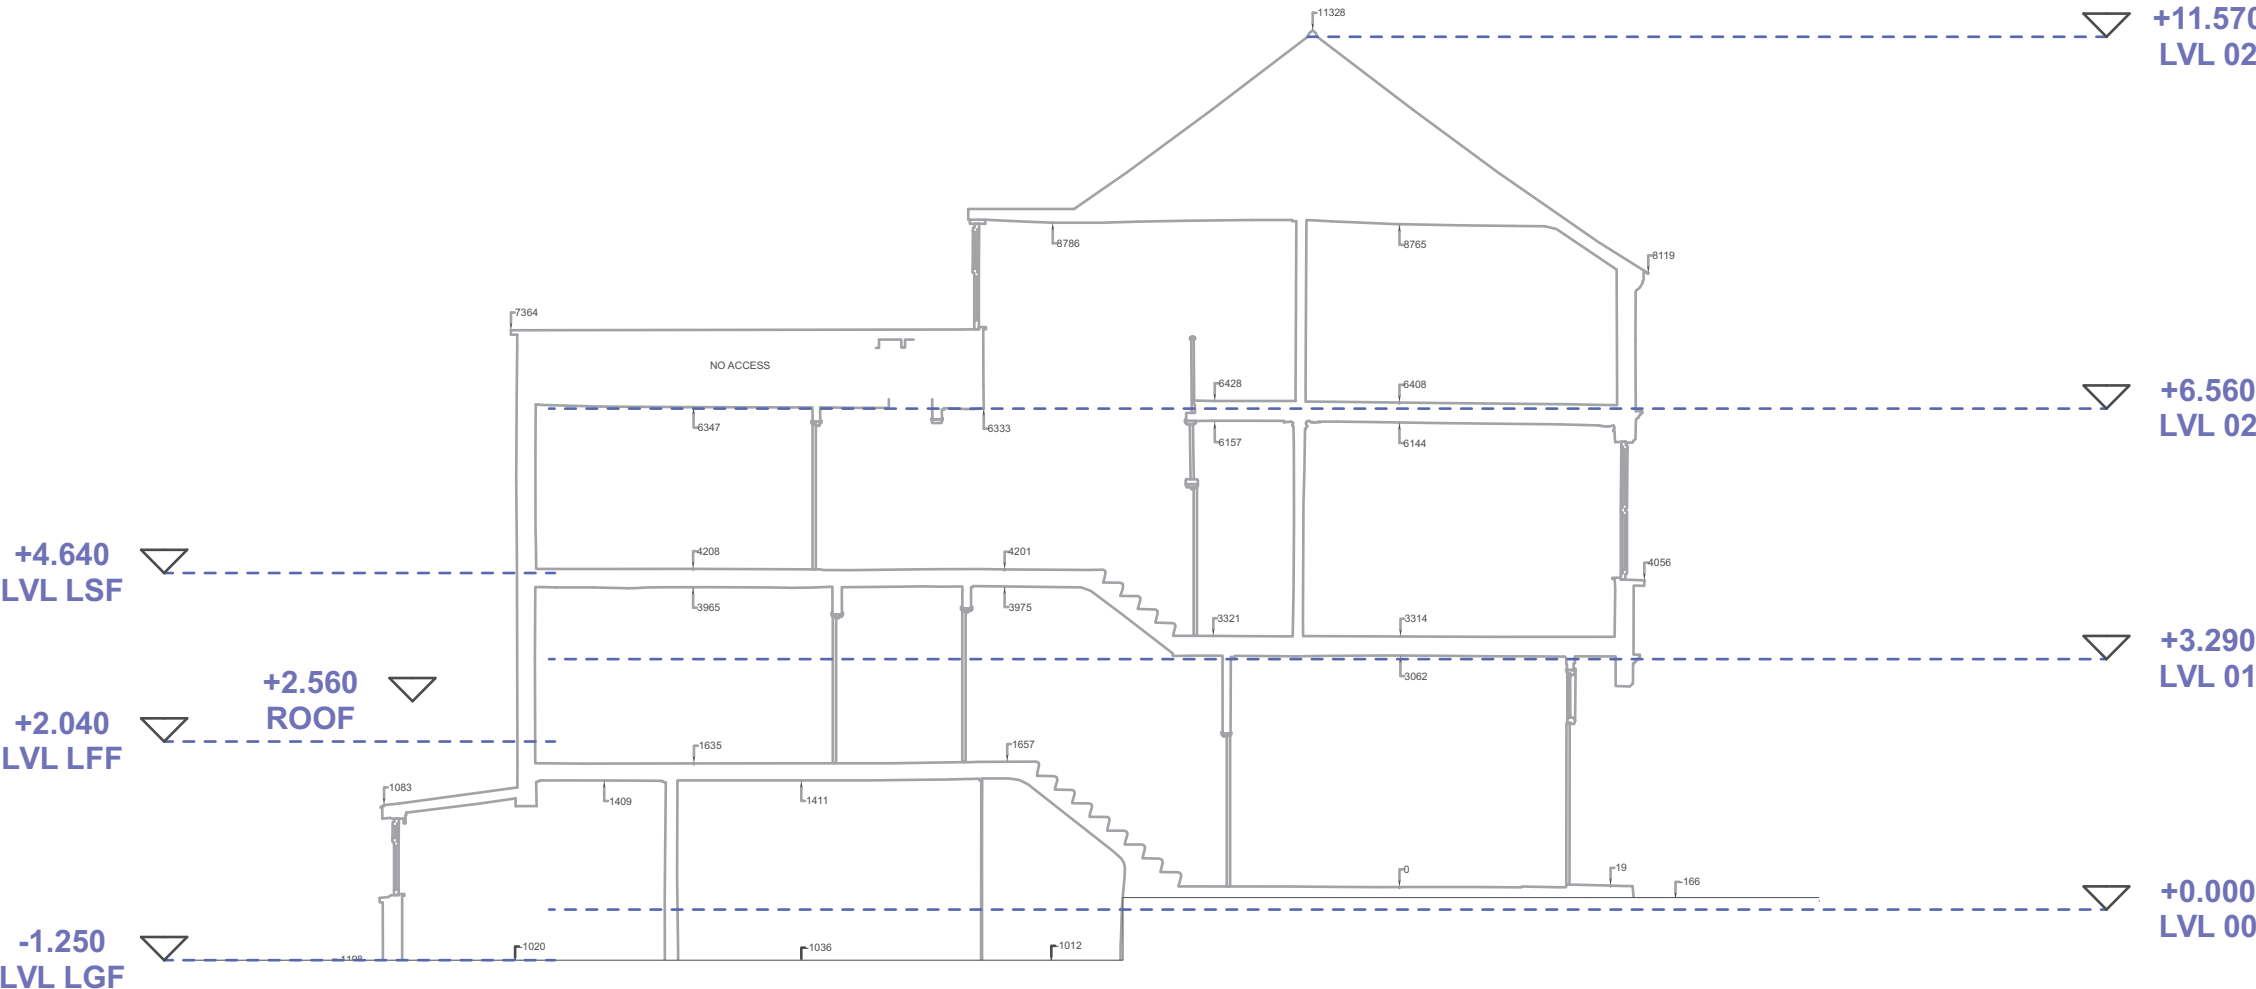

Proposed East Elevation



Scale Bar 1:100

Revision History			
RevID	ChID	Change Name	Date



Brass Architecture
86-90 Paul Street
London
UK
EC2A 4NE

3096 Mill Lane
130 Mill Lane
London
UK
NW6 1NE

Drawing Name
Building Section,

Drawing Status

Modified by
JPB

Date


Checked by
RS

Date

Drawing Scale
1:100@A3

Layout ID
A.03.1

Revision

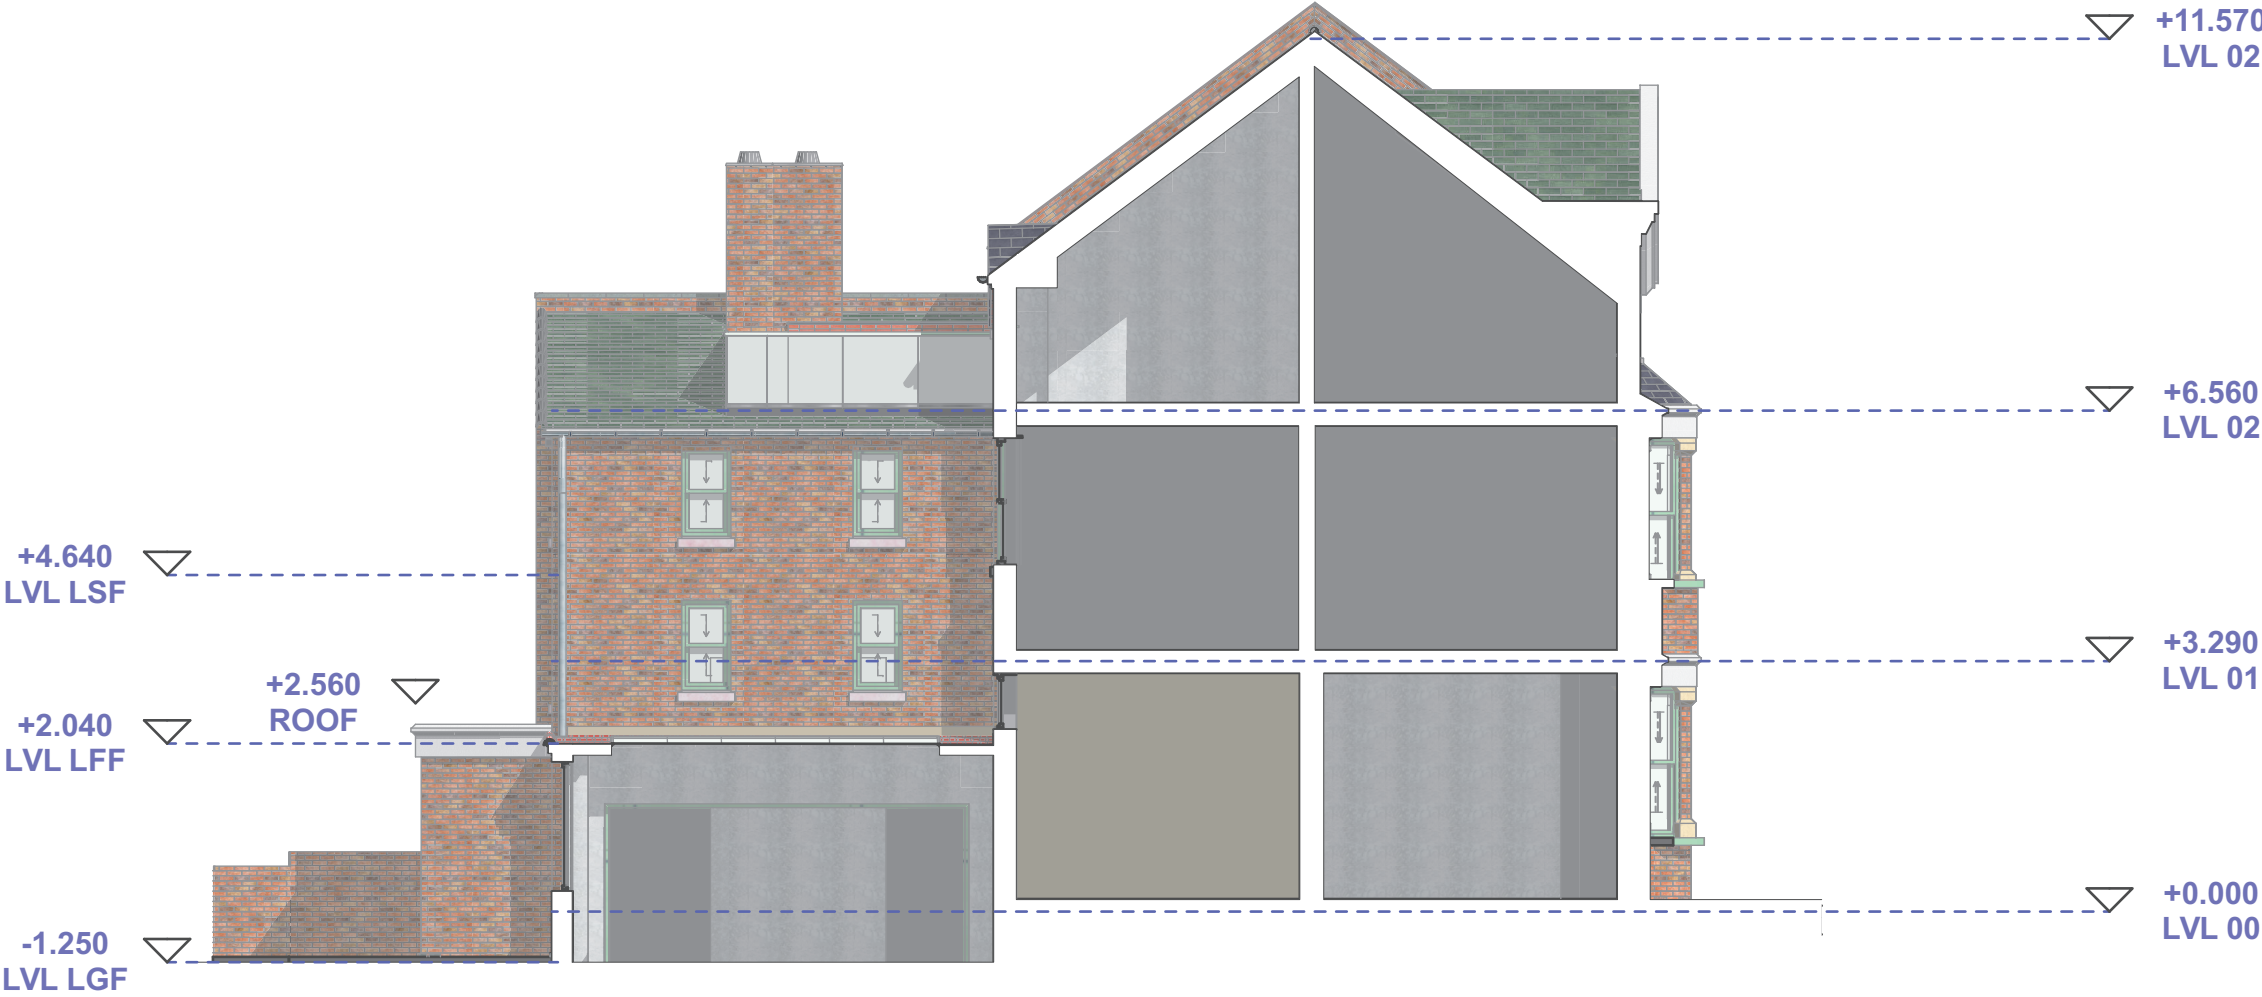

Proposed East Elevation



Scale Bar 1:100

Revision History			
RevID	ChID	Change Name	Date



Brass Architecture
86-90 Paul Street
London
UK
EC2A 4NE

3096 Mill Lane
130 Mill Lane
London
UK
NW6 1NE

Drawing Name
Building Section,

Drawing Status

Modified by
JPB

Date

Checked by
RS

Date

Drawing Scale
1:100@A3

Layout ID
A.03.2

Revision



Existing East Elevation



Scale Bar 1:100

Revision History			
RevID	ChID	Change Name	Date



Brass Architecture
86-90 Paul Street
London
UK
EC2A 4NE

3096 Mill Lane
130 Mill Lane
London
UK
NW6 1NE

Drawing Name
Existing East Elevation

Drawing Status

Modified by
JPB

Date

Checked by
RS

Date

Drawing Scale
1:100@A3

Layout ID
A.04.2

Revision



Existing Front Elevation



Scale Bar 1:100

Revision History			
RevID	ChID	Change Name	Date



Brass Architecture
86-90 Paul Street
London
UK
EC2A 4NE

3096 Mill Lane
130 Mill Lane
London
UK
NW6 1NE

Drawing Name
Existing Front Elevation,

Drawing Status

Modified by
JPB

Date

Checked by
RS

Date

Drawing Scale
1:100@A3

Layout ID
A.04.3

Revision



Revision History			
RevID	ChID	Change Name	Date



Brass Architecture
86-90 Paul Street
London
UK
EC2A 4NE

3096 Mill Lane
130 Mill Lane
London
UK
NW6 1NE

Drawing Name
Proposed North Elevation

Drawing Status

Modified by
JPB

Date

Checked by
RS

Date

Drawing Scale
1:100@A3

Layout ID
A.04.4

Revision