
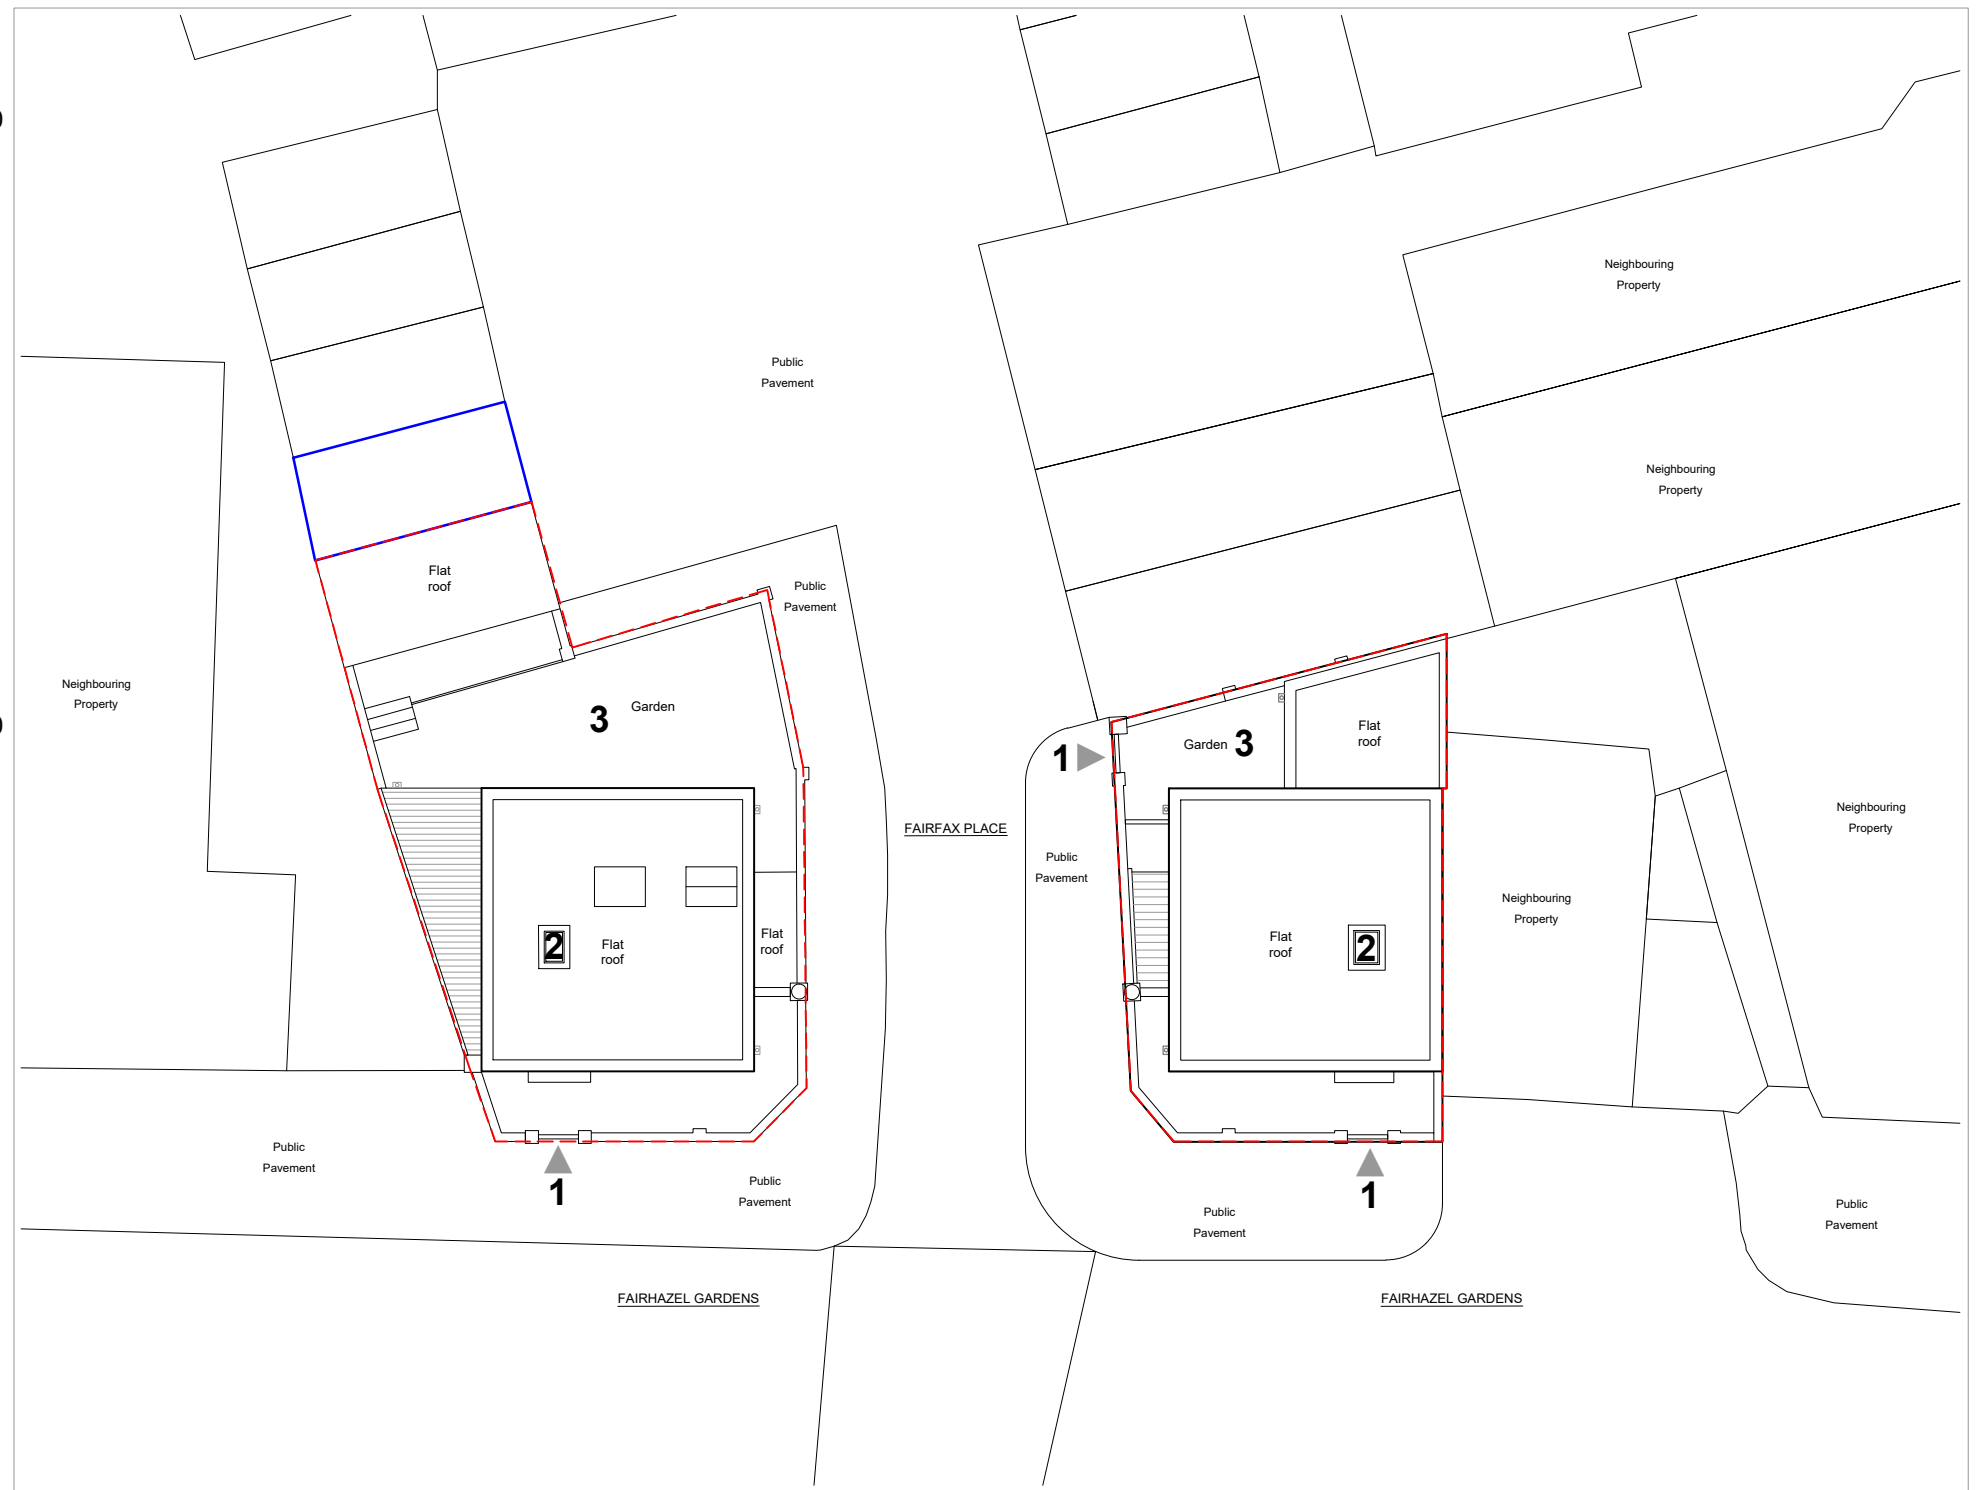
 




OS Map

 

Site Plan

KEY

- 1 Entrance
- 2 Rooflight
- 3 Garden

  

**Dimensions** Written dimensions to be taken in preference to scaled dimensions. The Contractor is responsible for checking all dimensions before work starts.

**Local Authority** All work is to be carried out to the requirements, and to the satisfaction of the Local Authority. These drawings are for planning purposes only.

**Discrepancies** Any discrepancies to be brought to the attention of Drawing And Planning Ltd. Immediately.

REVISIONS

REV	DATE	DESCRIPTION	BY	CH

**PROJECT TITLE**  
4 & 6 Fairhazel Gardens

**DATE**  
Feb 2022

**REVISION**  
/

**DRAWING TITLE**  
Existing - Location Plans

**CLIENT**  
E. De Mesquita & M. Lynn  
**DRAWING No.** FAGAR-L001  
**SCALE @ A3** 1:1250 / 1:200

