

Drawing Status:
Planning

Project Address:
Flat A
40 Earlham St.
London


Drawing Status:

Existing Drawings


Flat 01 - 40 Earlham St

Existing Drawings


Project Number	Project Number	A101
Date	Issue Date	
Drawn by	LV	
Checked by	NL	
		Scale 1 : 100

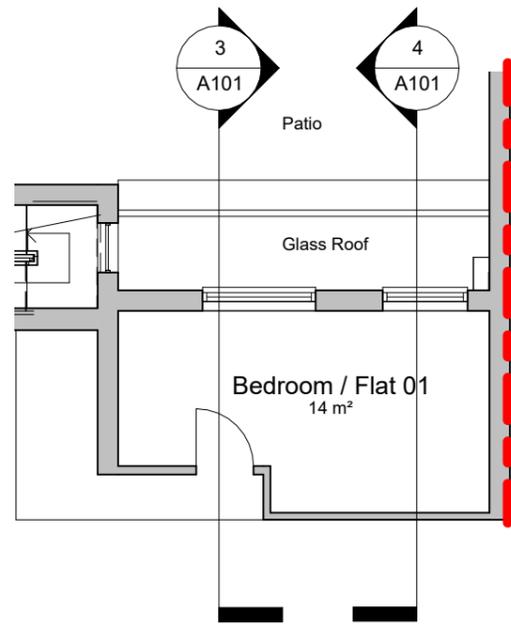


1 First Floor
1 : 100

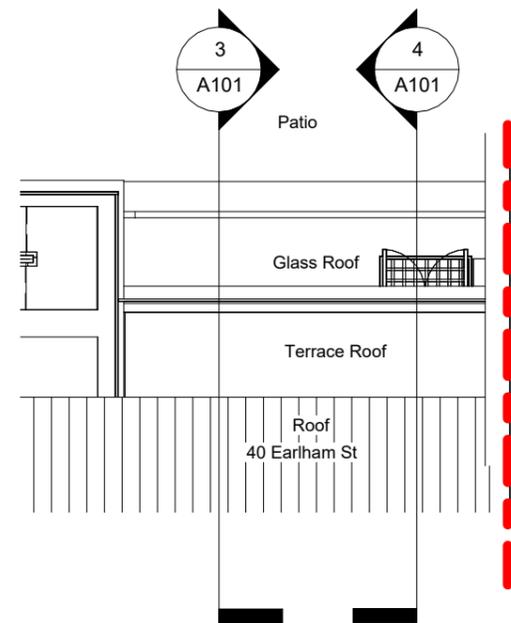


2 Site
1 : 100

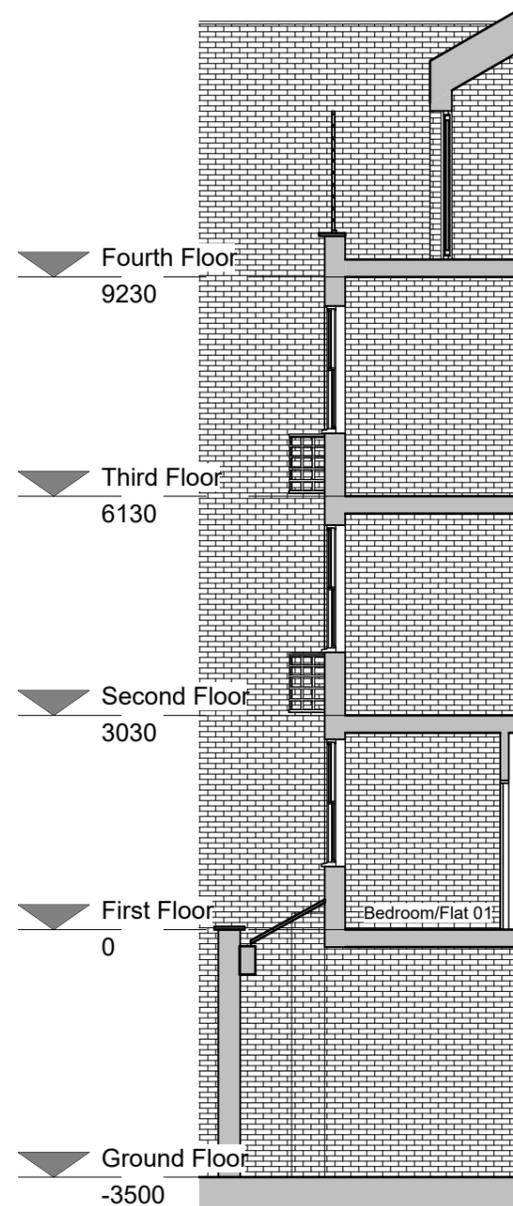

3 Section 1
1 : 100

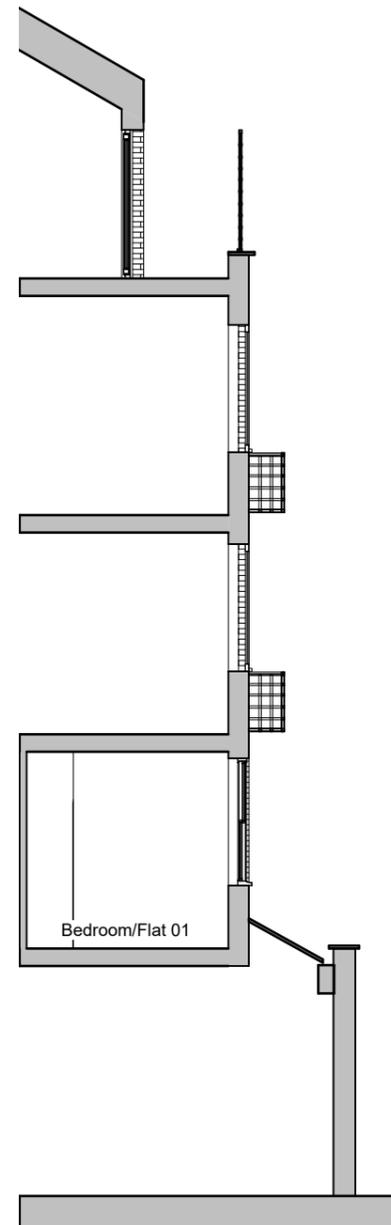

4 Section 2
1 : 100

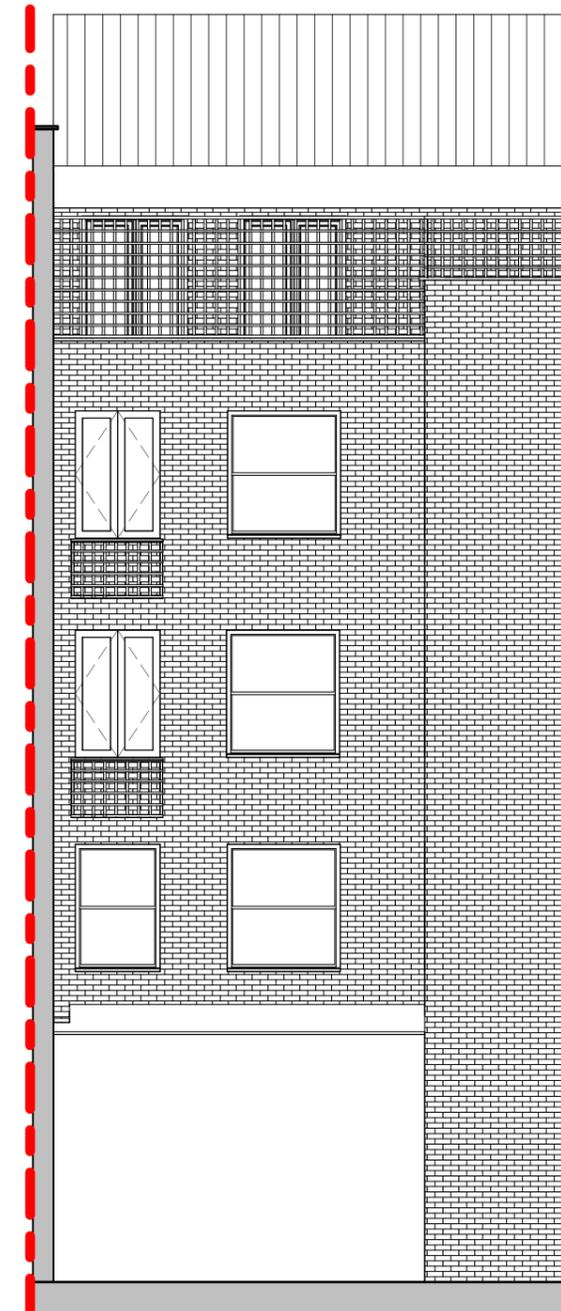

5 Rear Elevation
1 : 100



GRAPHIC SCALE: 1:100

Drawing Status:
Planning

Project Address:
Flat A
40 Earlham St.
London

Drawing Status:

Existing Drawings

Flat 01 - 40 Earlham St

Existing 3D Views

Project Number	Project Number	A102
Date	Issue Date	
Drawn by	Author	
Checked by	Checker	



1 3D View 1



2 {3D}