



## Site Plan

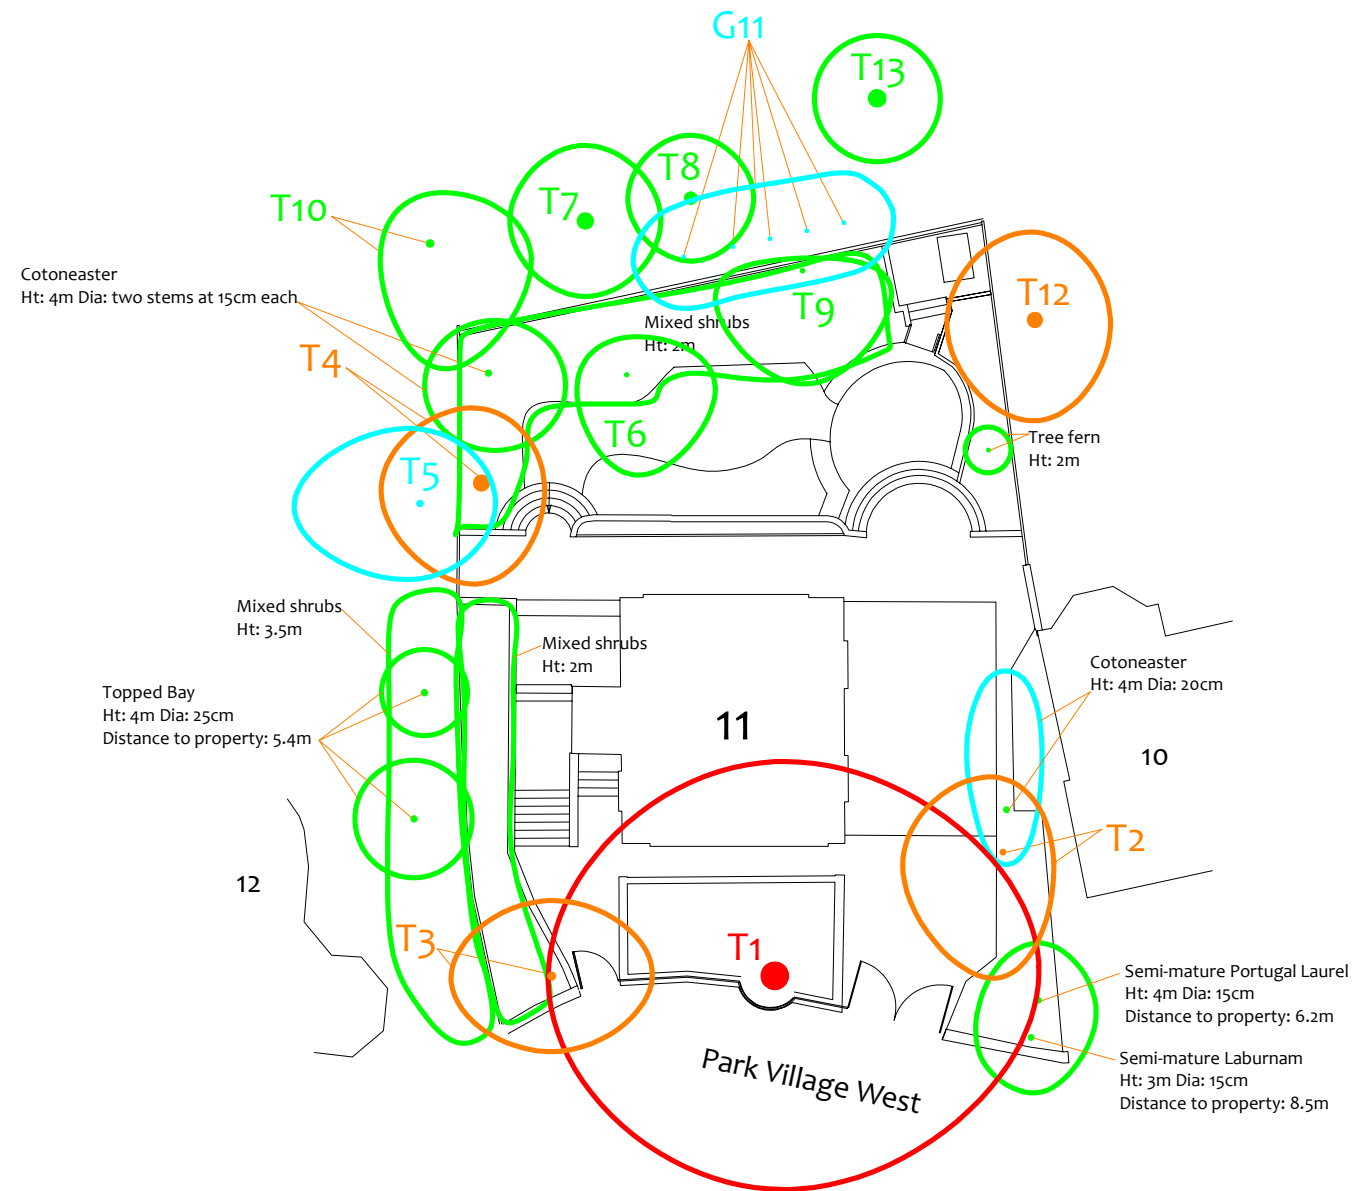


Photo 1



Photo 2



Photo 3

See the accompanying report for more photographs

### Influence Categories Stems & canopies shown



**Influence Category 1 tree**  
Vegetation unlikely to influence soils beneath the foundation at present or in the future.



**Influence Category 2 tree**  
Vegetation unlikely to influence soils beneath the foundation at present but could do so in the future unless managed as small trees.



**Influence Category 3 tree**  
Vegetation might presently be impacting on deep soils close to the foundations.



**Influence Category 4 tree**  
Vegetation highly likely to be influencing deep soils close to the foundations.

Drawing No: CCL 10347-A

/ TLP Rev: 1

Title:

Site Plan

Site:

11 Park Village West, London, NW1 4AE

Scale: 1:300



Paper Size: A3

T1

= Tree No 1

G2

= Group No 2

H3

= Hedge No 3



**CROWN**  
Arboricultural Consultants  
01422 316660