



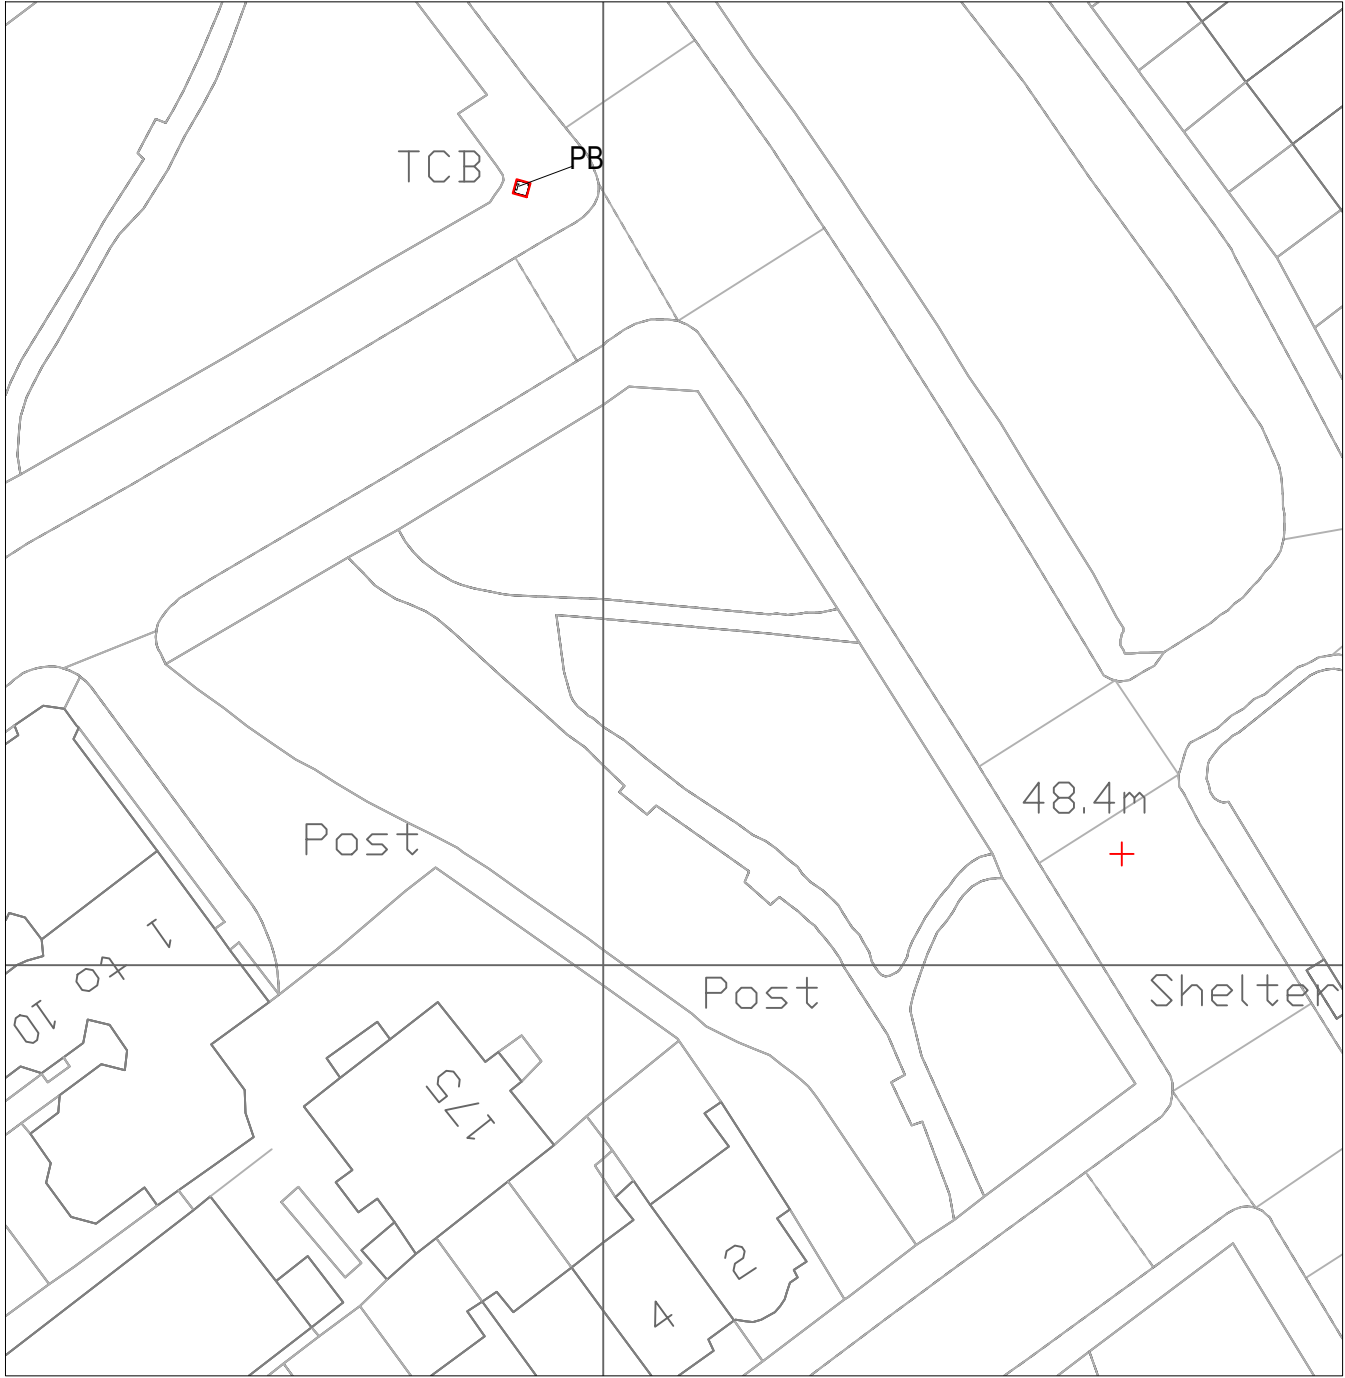

01 Block Plan  
SCALE 1:500 @ A3

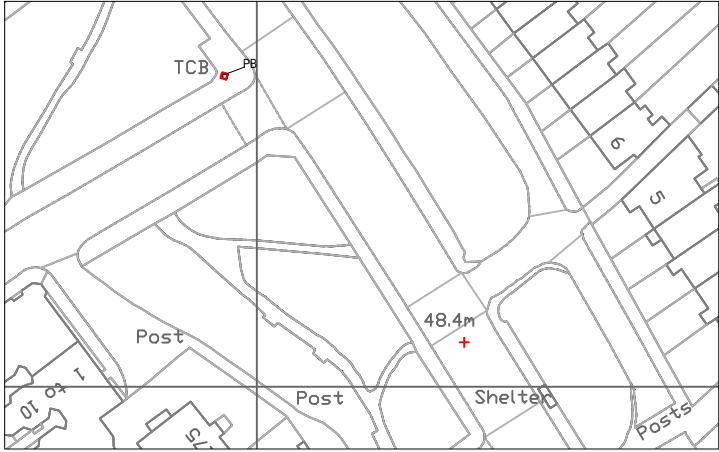

STREETWISE LICENCE N. 100047474

01 Location Plan  
SCALE 1:1250 @ A3



Architects + Project Managers

PO BOX 76155  
London N12 2FU

domusapm.co.uk  
info@domusapm.com  
020 8144 2506

PLANNING APPLICATION

CLIENT  
Giving Hands  
Charity Trust

PROJECT  
Change of use from  
No. 1 phone boxes to No. 1  
Phone cards dispenser


PROJECT NO.  
1508289c

DATE  
10/12/2021


DRAWN BY  
NK

Telephone Box  
Lissenden Gardens &  
Highgate Road  
NW5 1PN


PA\_001  
REVA

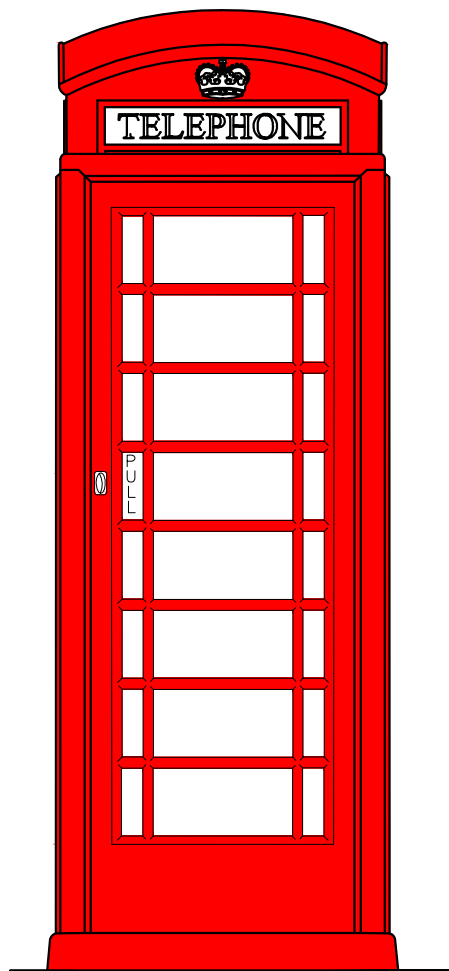


01 Existing Front Elevation  
SCALE 1:20 @ A3

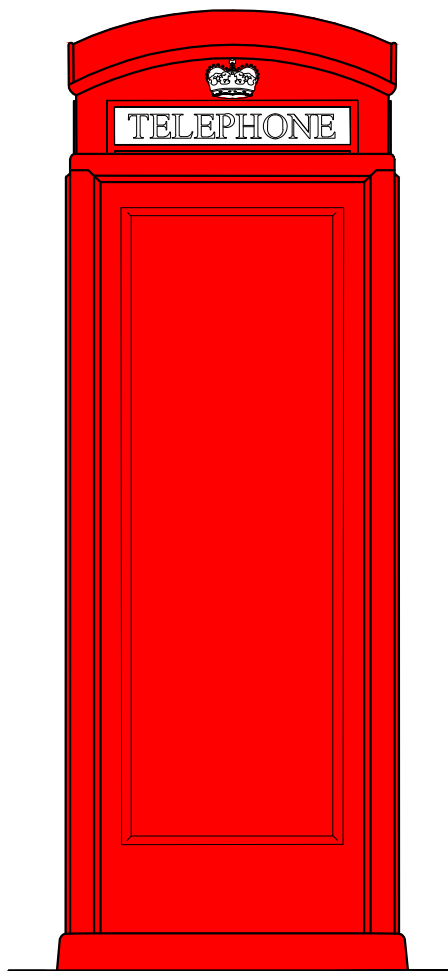


02 Existing Rear Elevation  
SCALE 1:20 @ A3

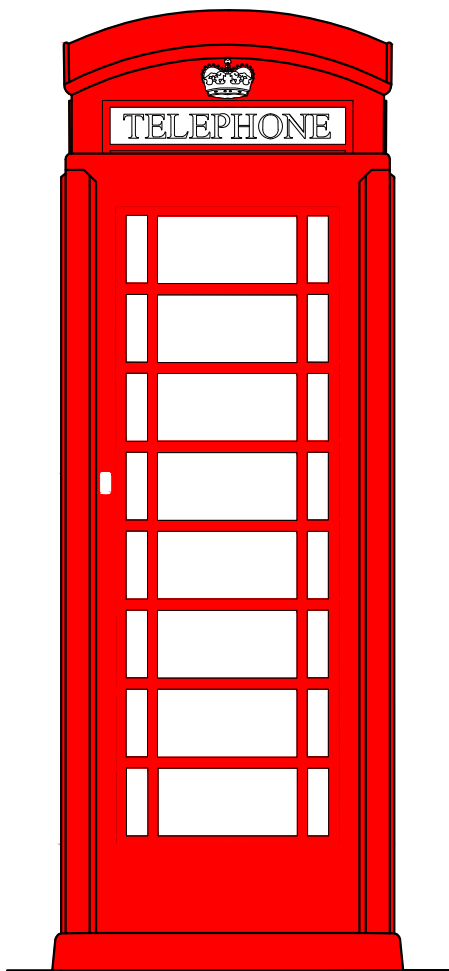


03 Existing Side Elevation 1  
SCALE 1:20 @ A3

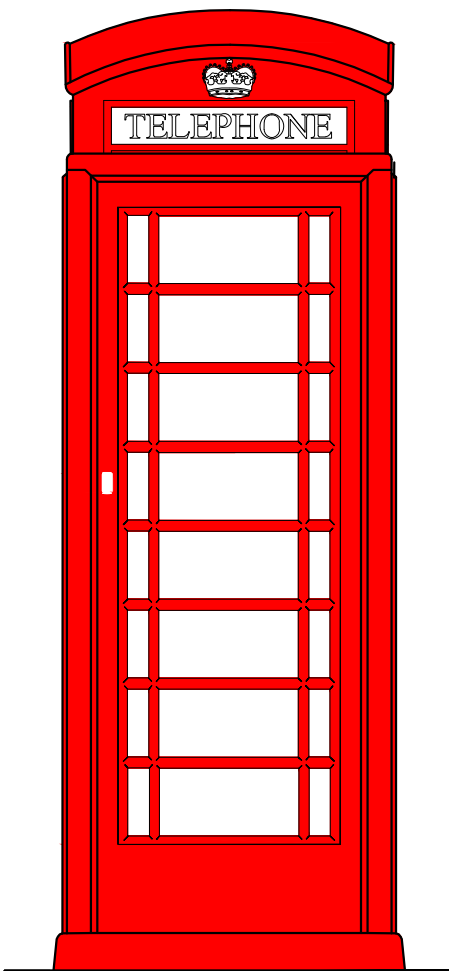

04 Existing Side Elevation 2  
SCALE 1:20 @ A3

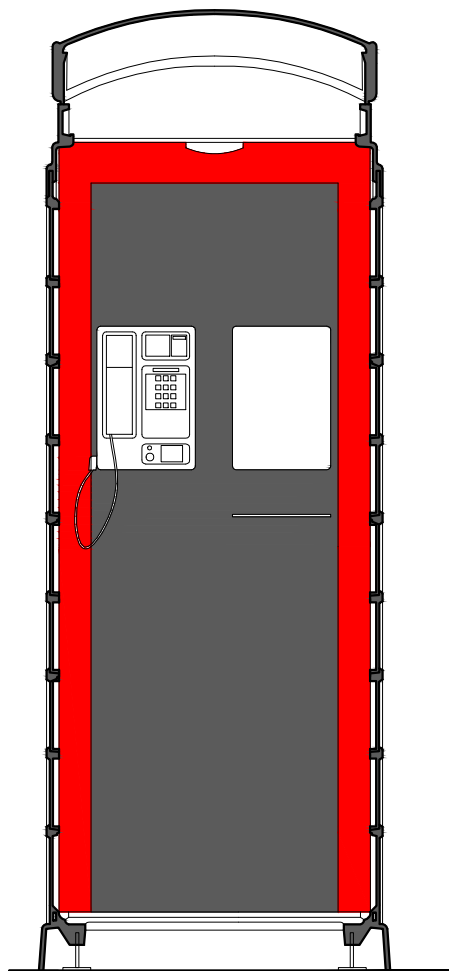

05 Existing Section A-A'  
SCALE 1:20 @ A3

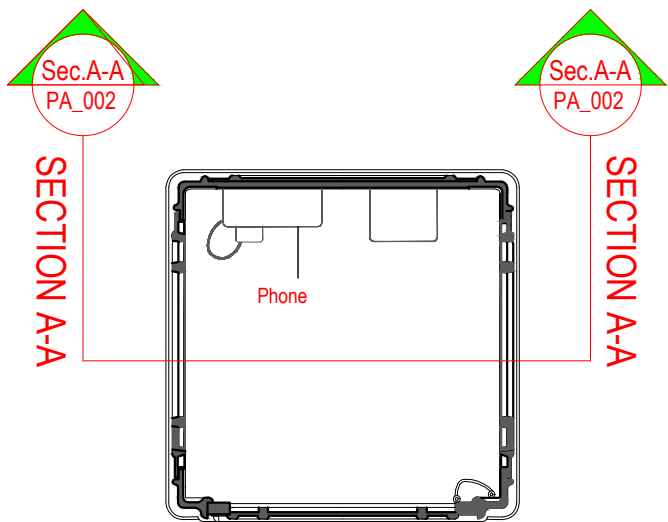

06 Existing Floor Plan  
SCALE 1:20 @ A3



07 View 01  
NTS



08 View 02  
NTS



09 View 03  
NTS

PO BOX 76155  
London N12 2FU  
domusapm.co.uk  
info@domusapm.com  
020 8144 2506

PLANNING APPLICATION

CLIENT  
Giving Hands  
Charity Trust

PROJECT  
Change of use from  
No. 1 phone boxes to No. 1  
Phone cards dispenser


PROJECT NO.  
1508289c

DATE  
10/12/2021


DRAWN BY  
NK

Telephone Box  
Lissenden Gardens &  
Highgate Road  
NW5 1PN


PA\_002

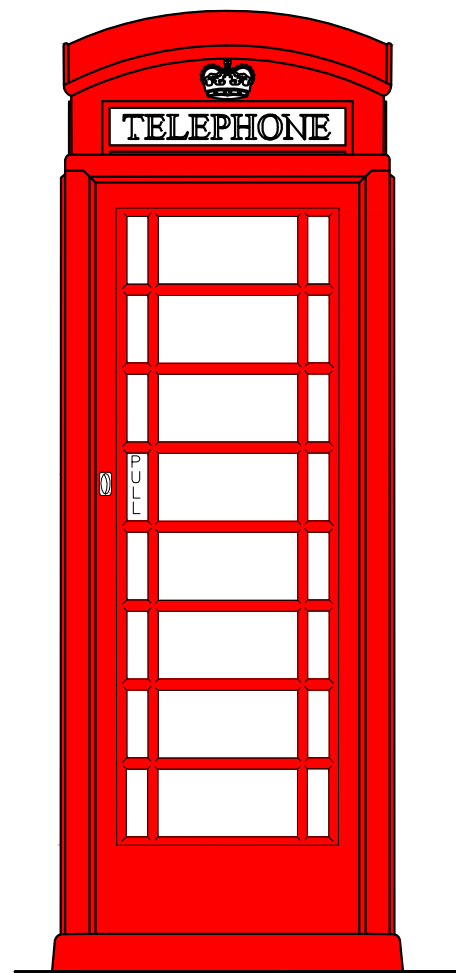


01 Proposed Front Elevation  
SCALE 1:20 @ A3

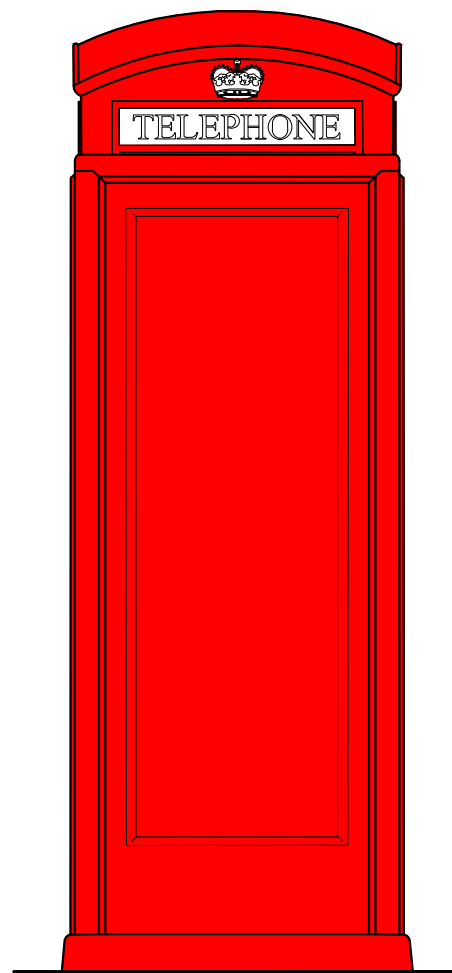


02 Proposed Rear Elevation  
SCALE 1:20 @ A3

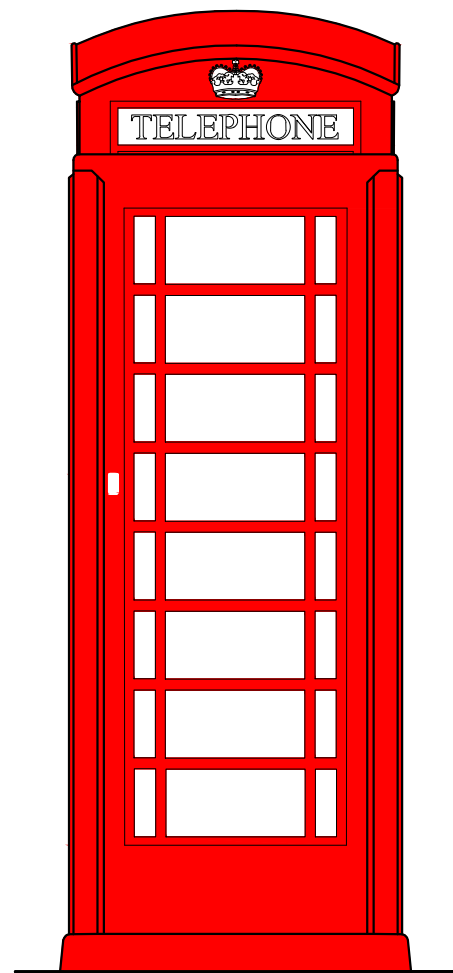

03 Proposed Side Elevation 1  
SCALE 1:20 @ A3

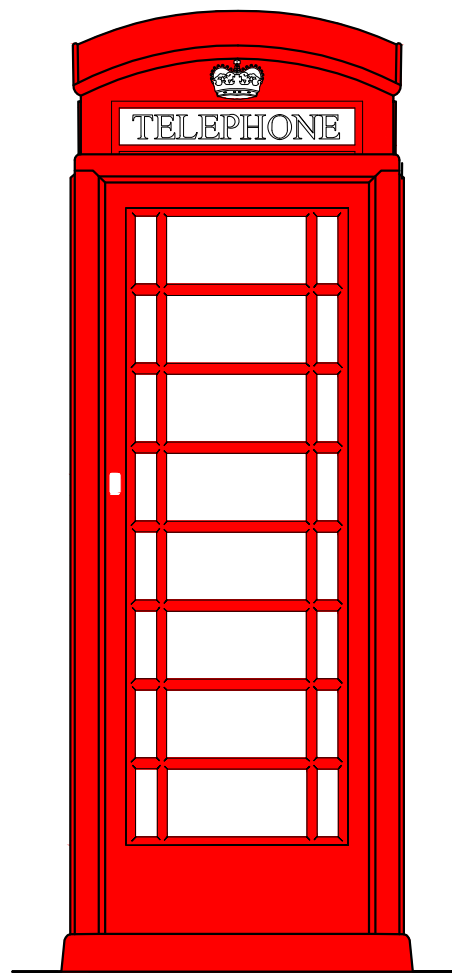


04 Proposed Side Elevation 2  
SCALE 1: 20 @ A3

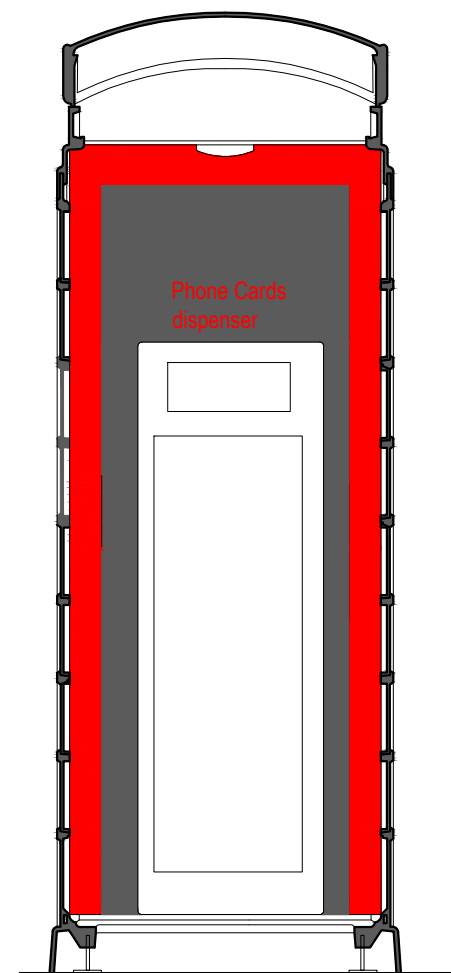

05 Proposed Section B-B  
SCALE 1:20 @ A3

Sec.B-B  
PA\_004

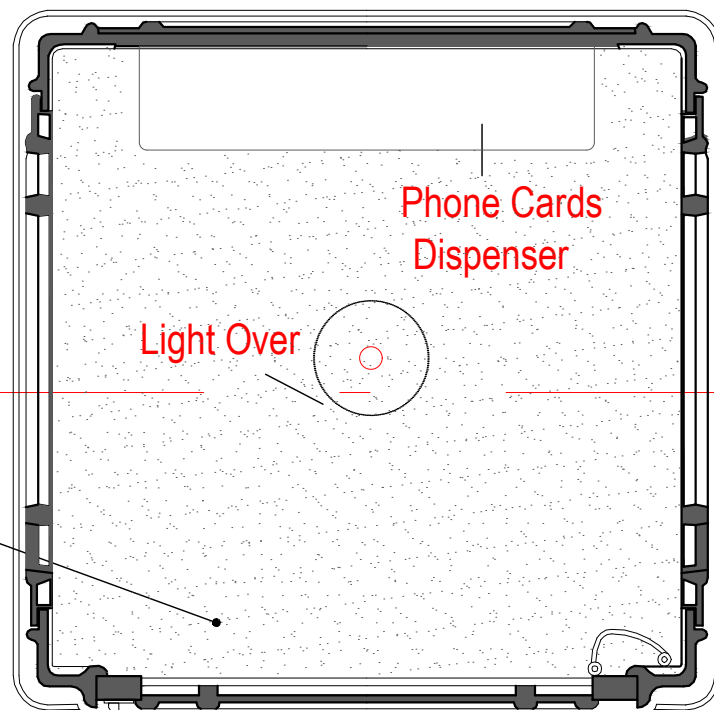

FLOOR FINISH: CONCRETE

Sec.B-B  
PA\_004

SECTION B-B

06 Proposed Floor Plan  
SCALE 1: 10 @ A3



Phone Cards Dispenser  
(Image for Reference Only)

PLANNING  
APPLICATION

CLIENT  
Giving Hands  
Charity Trust

PROJECT  
Change of use from  
No. 1 phone boxes to No. 1  
Phone cards dispenser

PROJECT NO.  
1508289c

DATE  
10/12/2021

DRAWN BY  
NK

Telephone Box  
Lissenden Gardens &  
Highgate Road  
NW5 1PN

PA\_003