




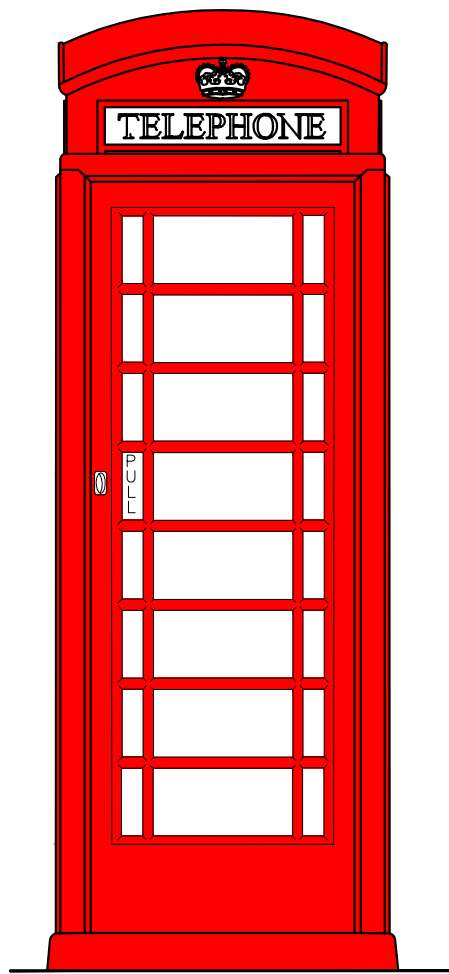


01 Existing Front Elevation
SCALE 1:20 @ A3

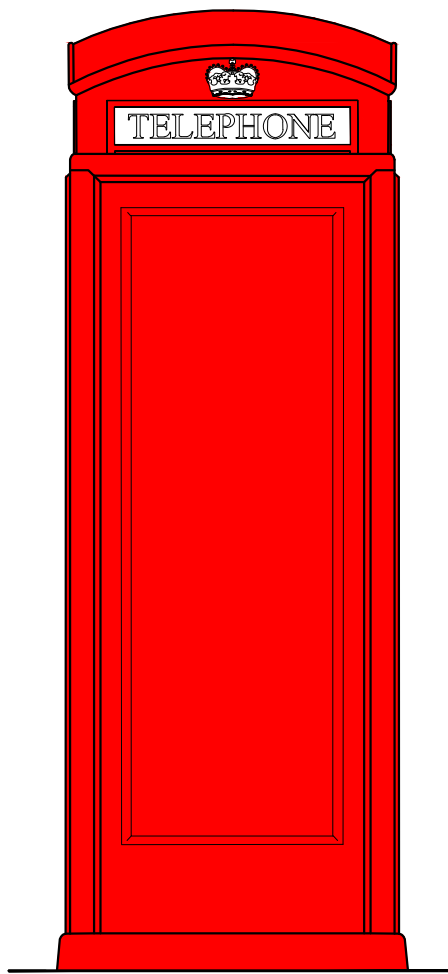


02 Existing Rear Elevation
SCALE 1:20 @ A3

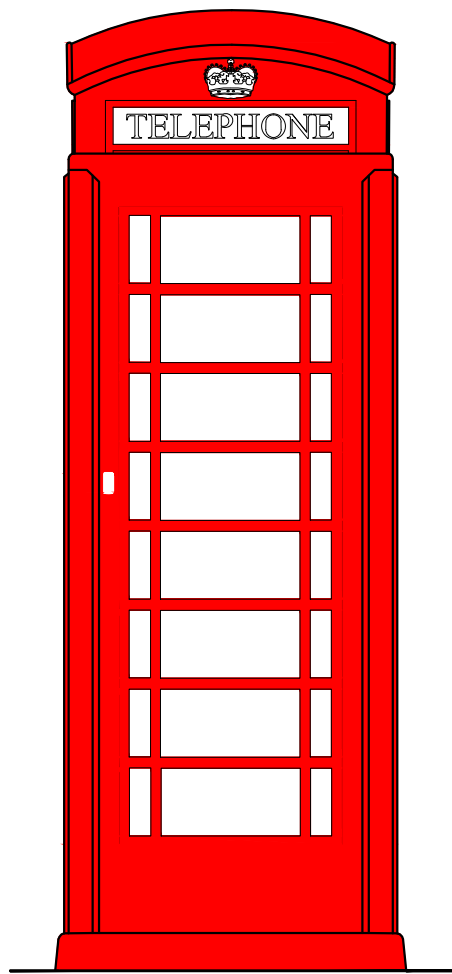


03 Existing Side Elevation 1
SCALE 1:20 @ A3

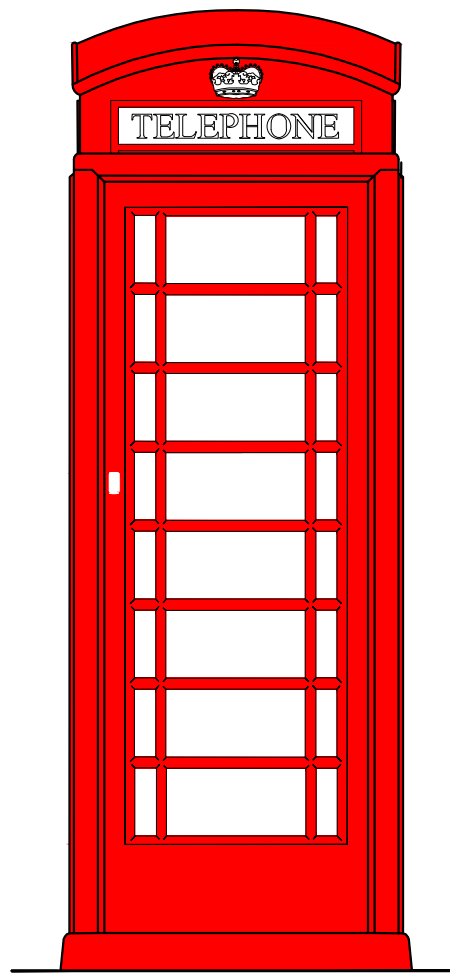

04 Existing Side Elevation 2
SCALE 1:20 @ A3

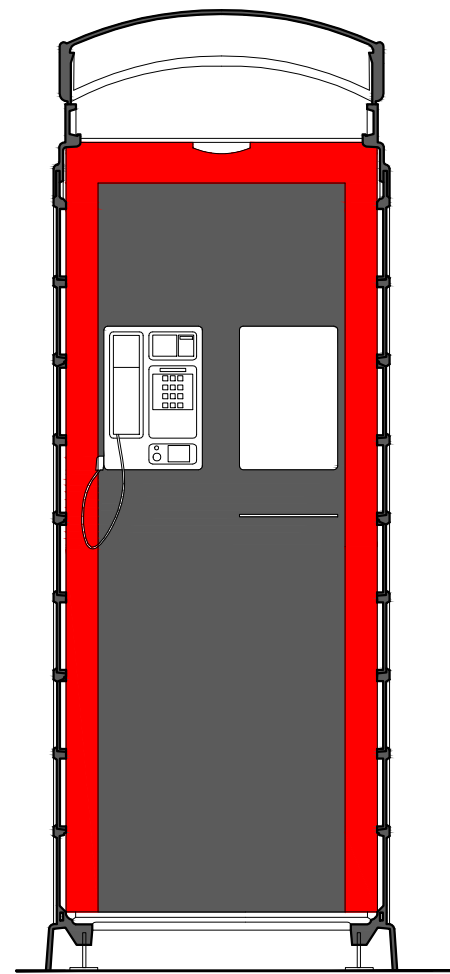

05 Existing Section A-A'
SCALE 1:20 @ A3

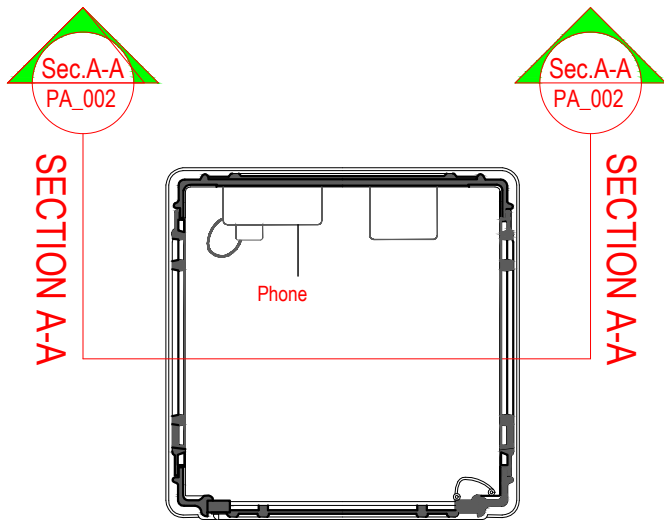

06 Existing Floor Plan
SCALE 1:20 @ A3



07 View 01
NTS



08 View 02
NTS



09 View 03
NTS

Architects + Project Managers

PO BOX 76155
London N12 2FU

domusapm.co.uk
info@domusapm.com
020 8144 2506

PLANNING APPLICATION

CLIENT
Giving Hands
Charity Trust

PROJECT
Change of use from
No. 1 phone boxes to No. 1
Phone cards dispenser

PROJECT NO.
1508289c

DATE
10/12/2021

DRAWN BY
NK

Telephone Box
Lissenden Gardens &
Highgate Road
NW5 1PN

PA_002