



- NOTES
- All dimensions are to be checked on site prior to the commencement of work and any discrepancy is to be reported to the construction manager before construction.
  - All work is to comply with the current Building Regulations and allied legislation.
  - All contractors and sub-contractors must ensure that they have the latest issue of the drawing and related details before the commencement of work on site.
  - All materials are to be used and installed in strict compliance with the relevant manufacturers instructions and recommendations.
  - All works on site managed and implemented as a result of the design solution on the drawing are to be given full consideration for compliance with the Health and Safety (COP) Regulations in respect of Design and Implementation on site and no work are to be undertaken if it is considered that compliance with the COP Regulations cannot be achieved.
  - The drawing is not to be scaled.
  - All dimensions shown in millimetres.

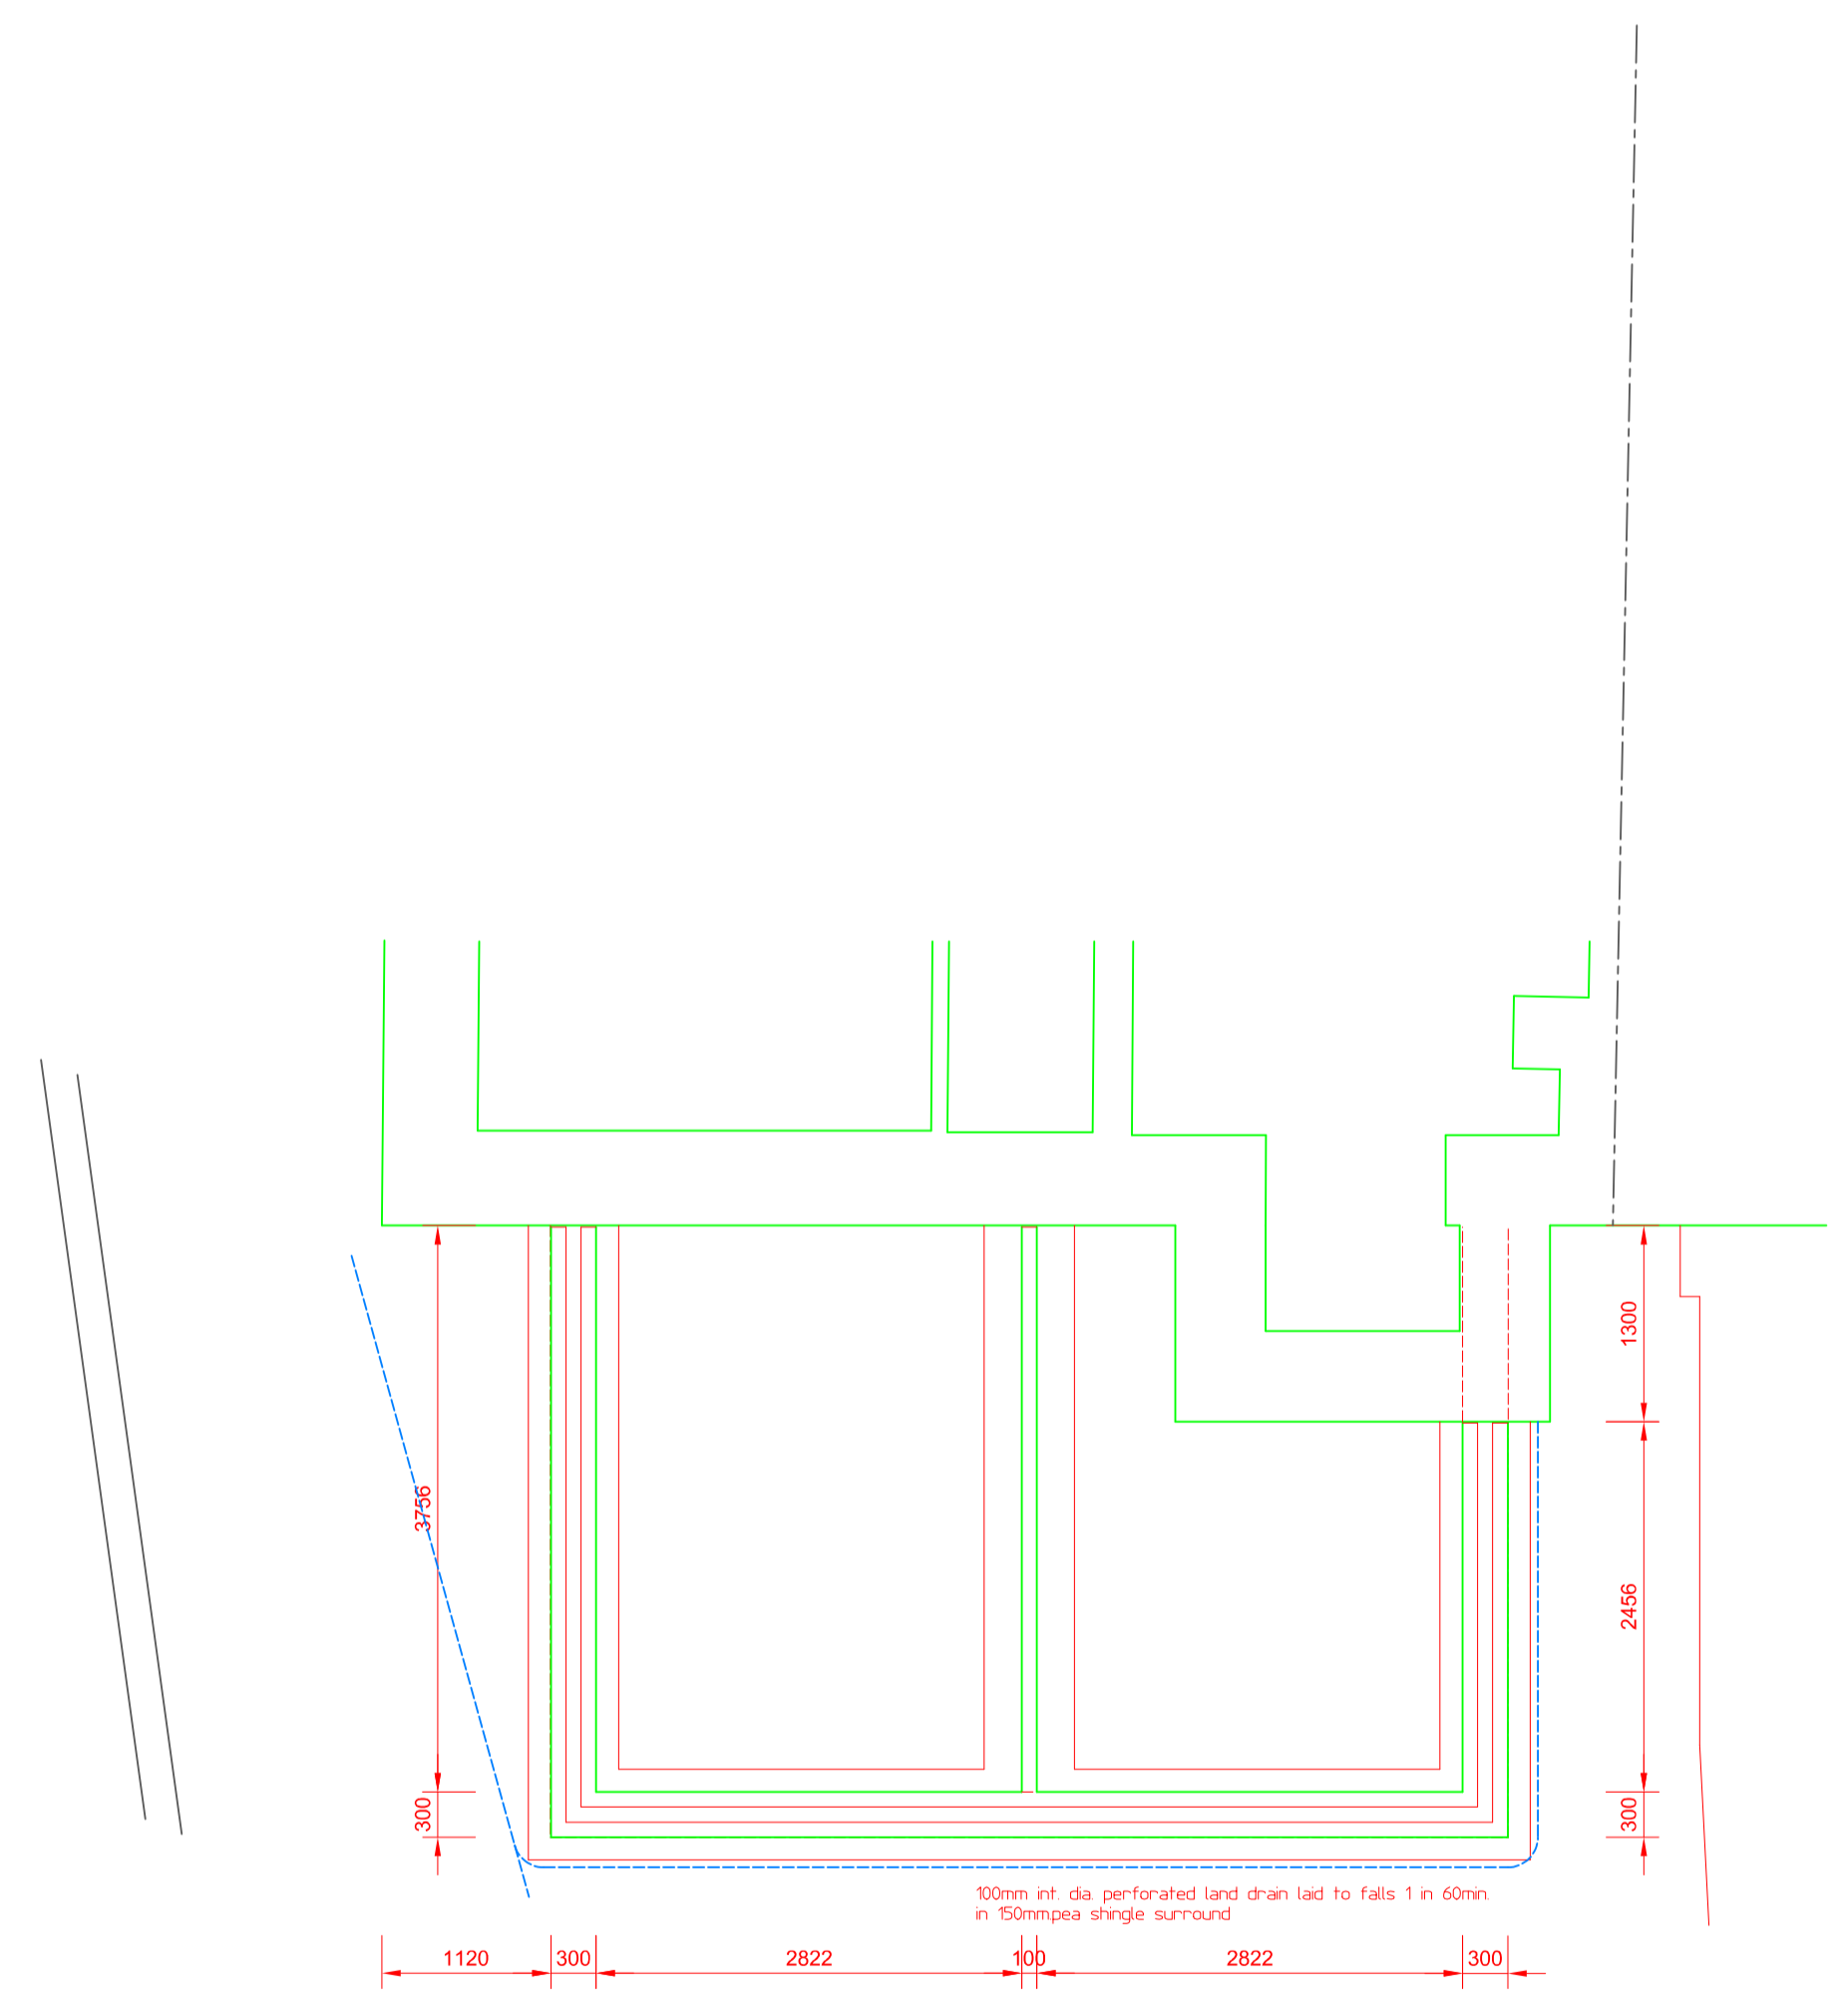

FOUNDATION PLAN

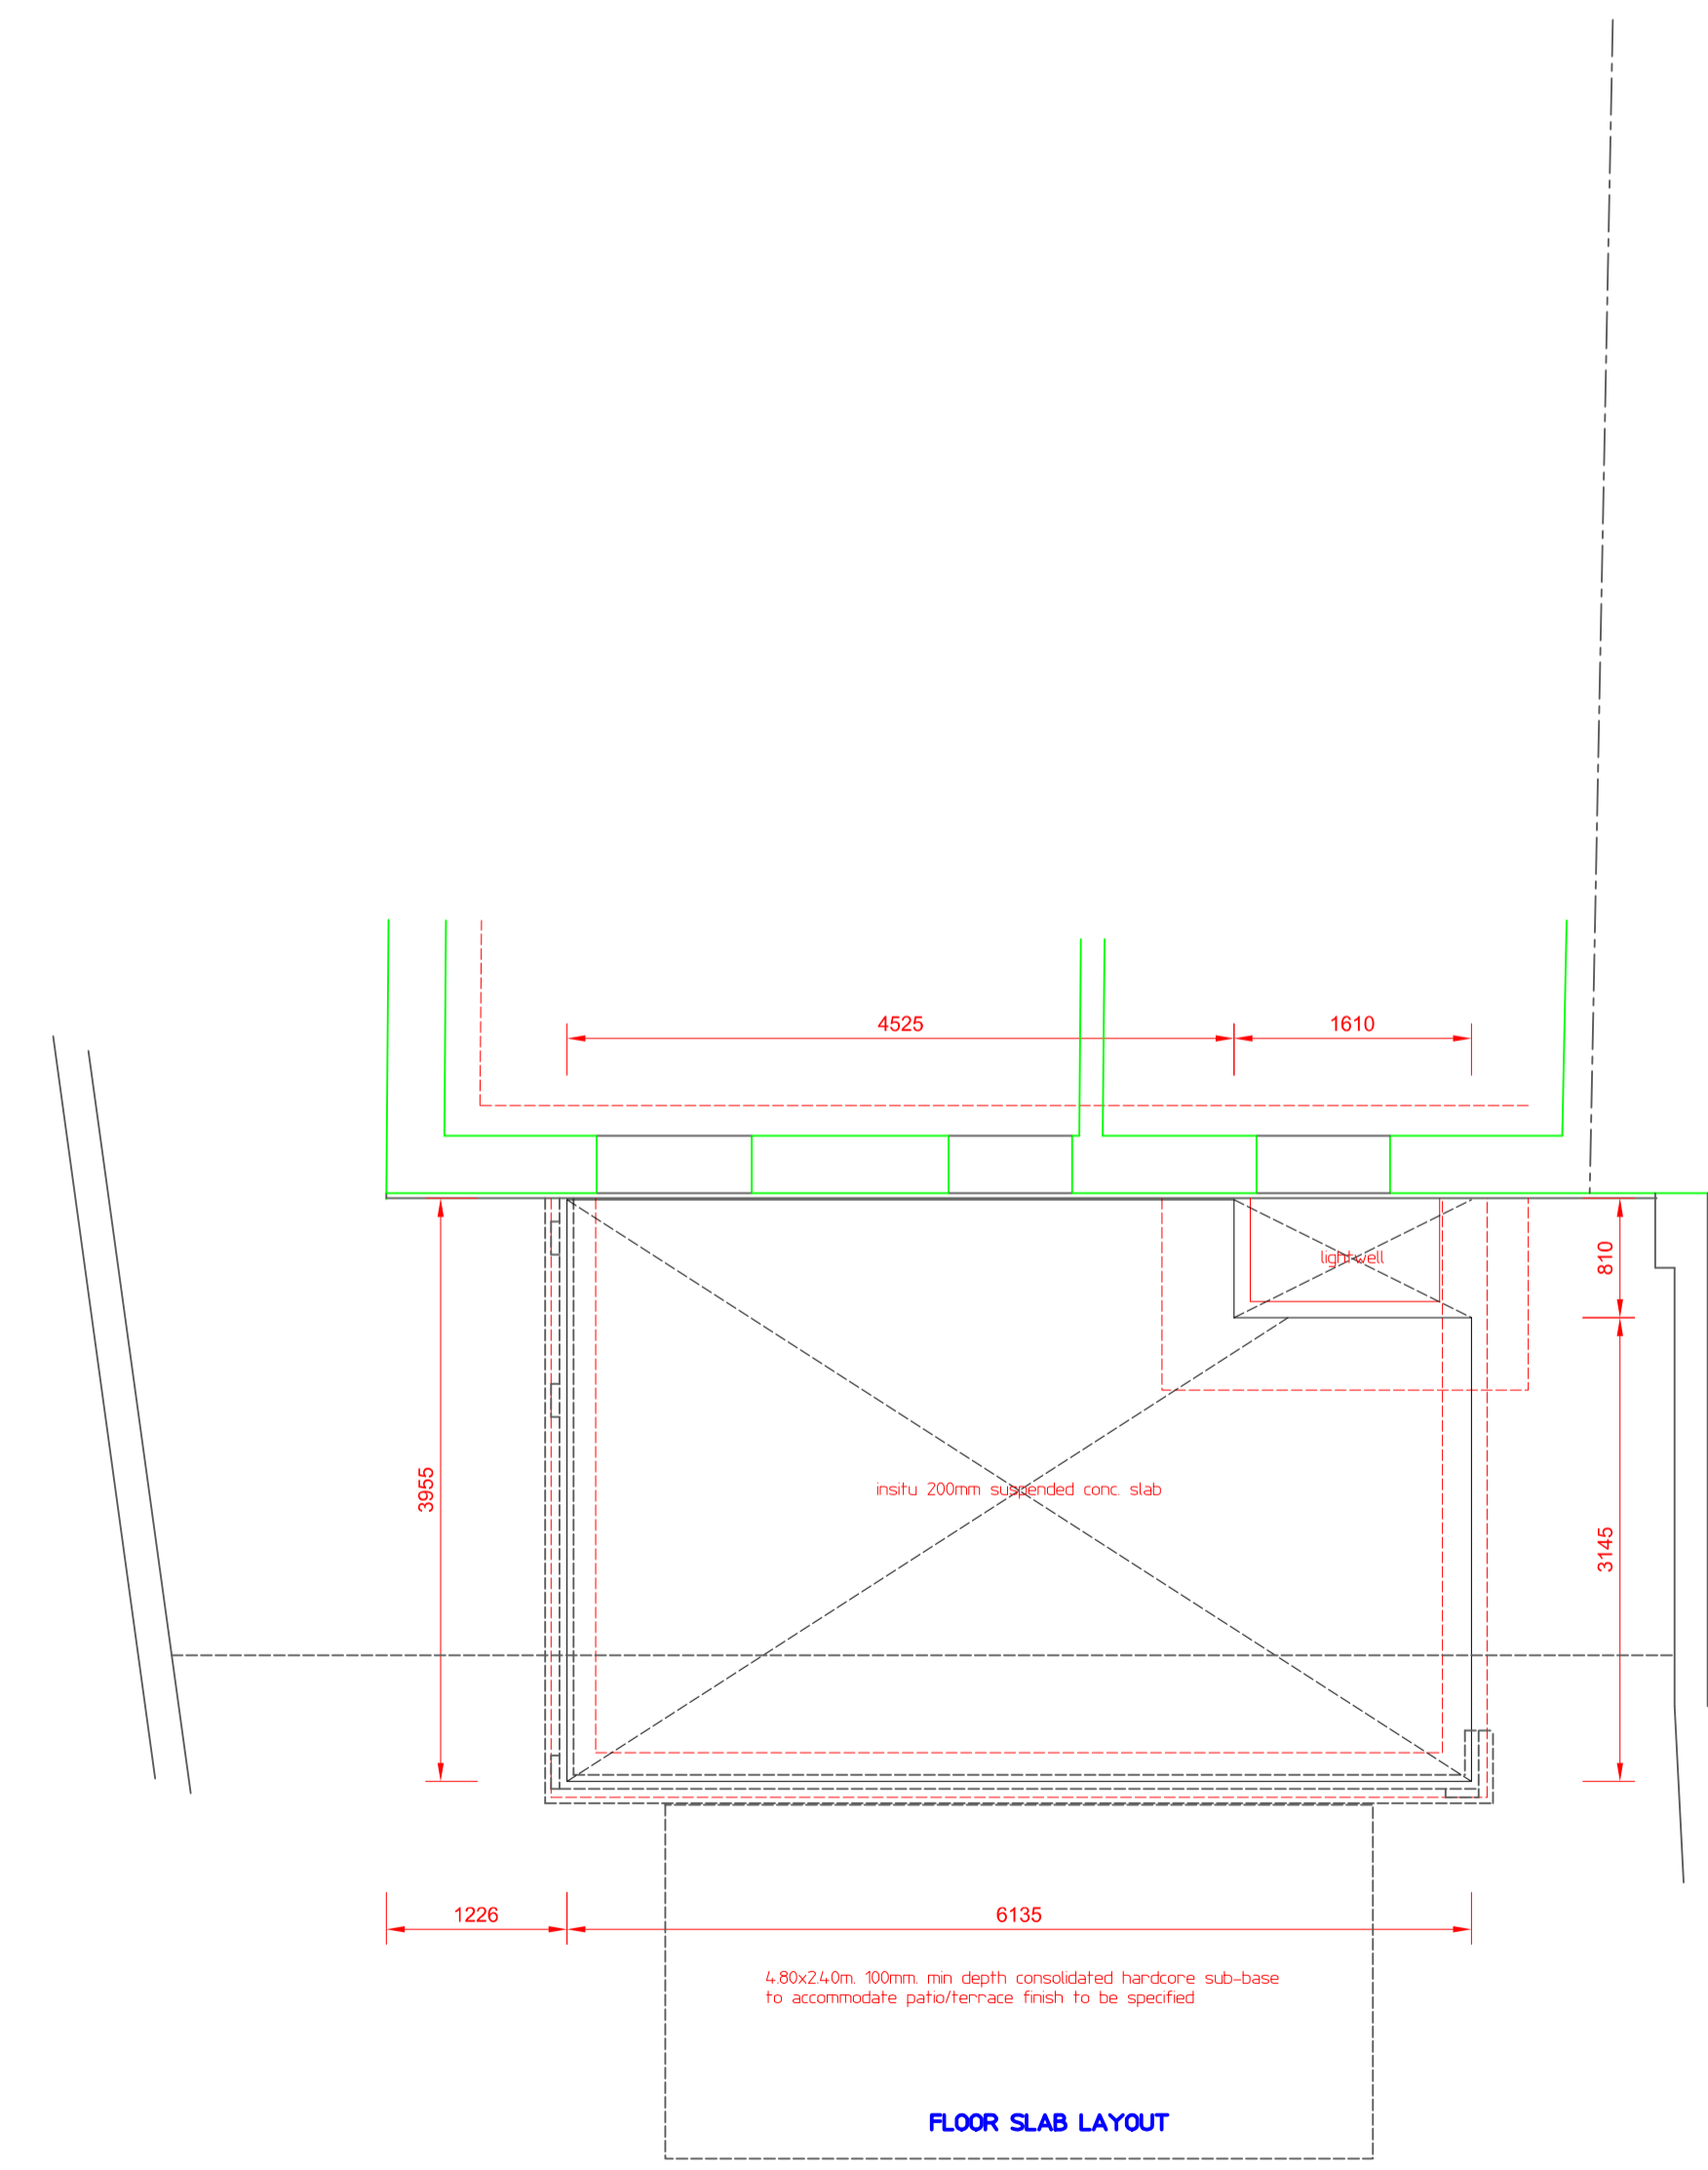

FLOOR SLAB LAYOUT

This drawing is to be read in conjunction with Structural Engineers Total Design Consultancy Services LLP Dwg. No. 54/7/00.

Revision	Date	Remarks

MARTYN COX ASSOCIATES  
 Lower Farm Cottage, Upton Road, Upton  
 Aylesbury, Bucks. HP17 8UA  
 tel.no. 01296 749966 mobile 07590 849989  
 e-mail: martin.cox7@btconnect.com

Contract  
**SINGLE STOREY REAR EXTENSION  
 9 PILGRIMS LANE  
 HAMPSTEAD**  
 Client **Mr. and Mrs. R. BOOTH**

Drawing Title <b>CONSTRUCTION LAYOUTS</b>		
Scale 1:50	Date January 22	Drawn mc
Dwg. No. <b>2201-br/201</b>	Rev.	