





SITE PLAN
1:1250

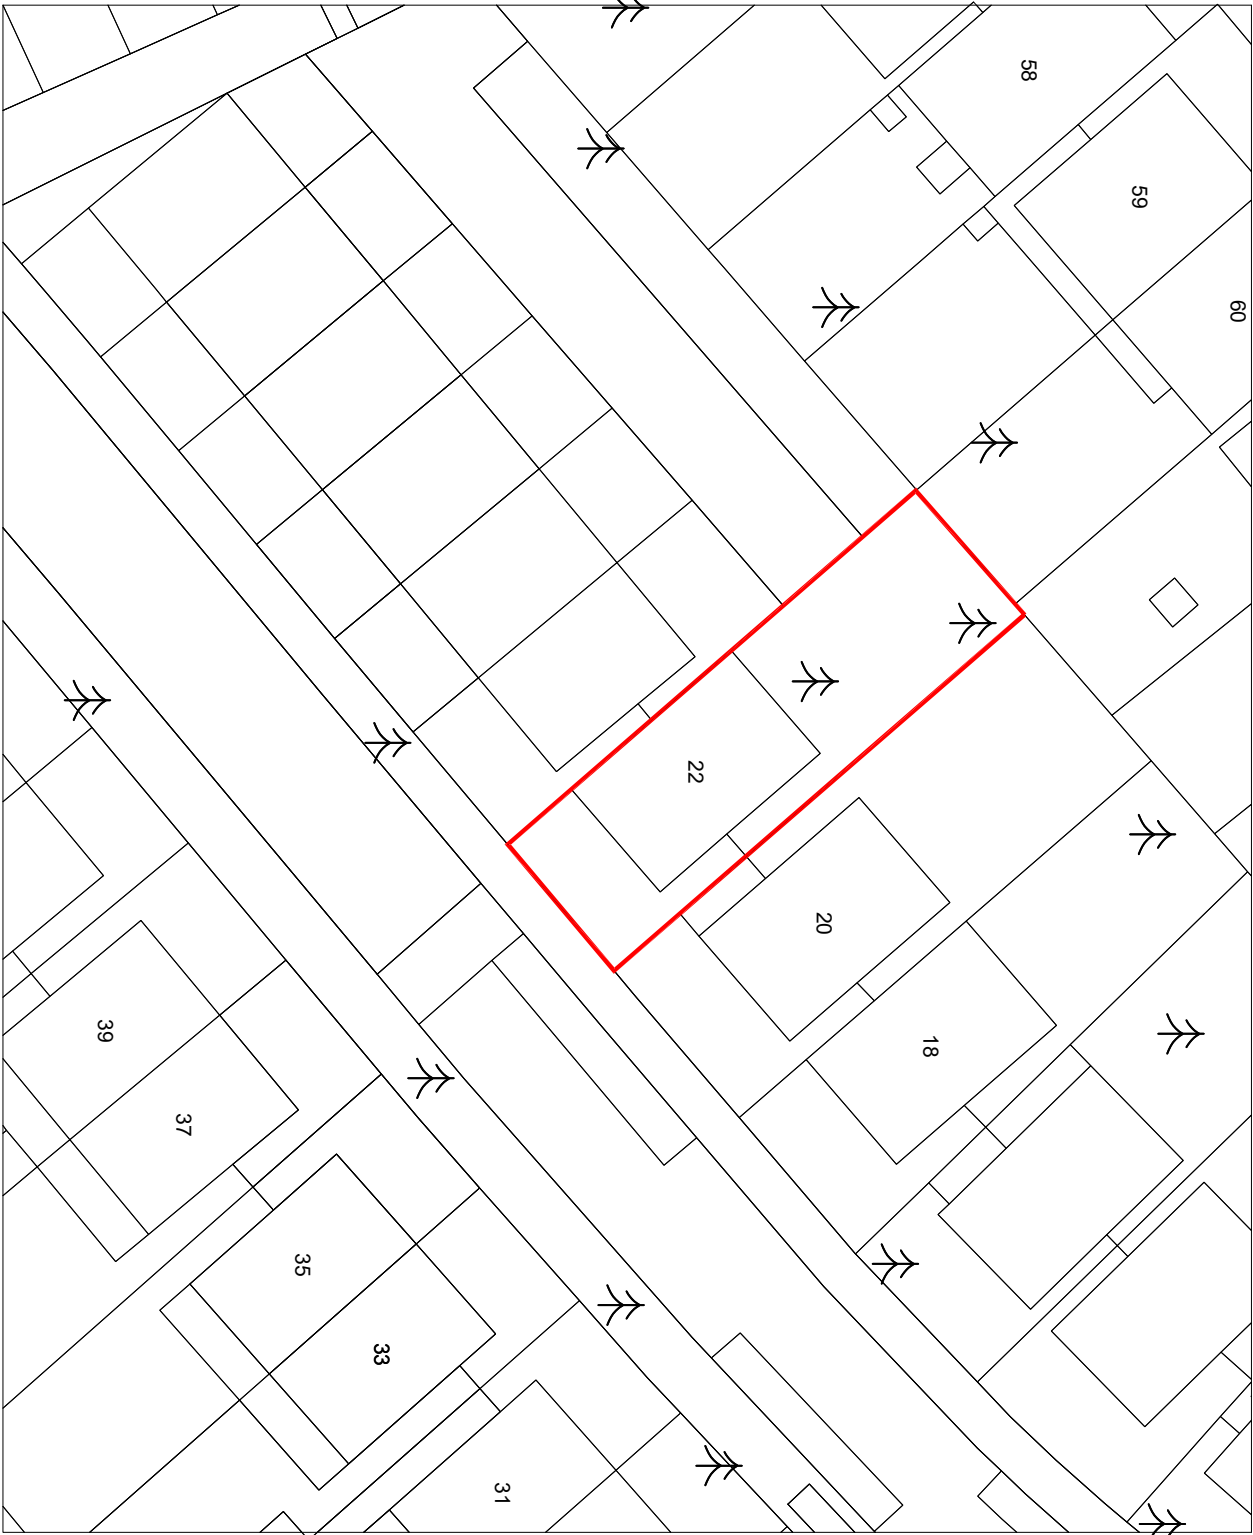

BLOCK PLAN
1:500

 

TITLE	ADDRESS		
SURVEY DRAWINGS	FLAT 1 & 2, 22 BUCKLAND CRESCENT LONDON. NW3		
CLIENT	SCALE	STATED @ A3	DATE
Mr. M. LEITCH & Mrs. F. HALL			JAN 2022
	DRAWING NO.	220125/01	REV.