




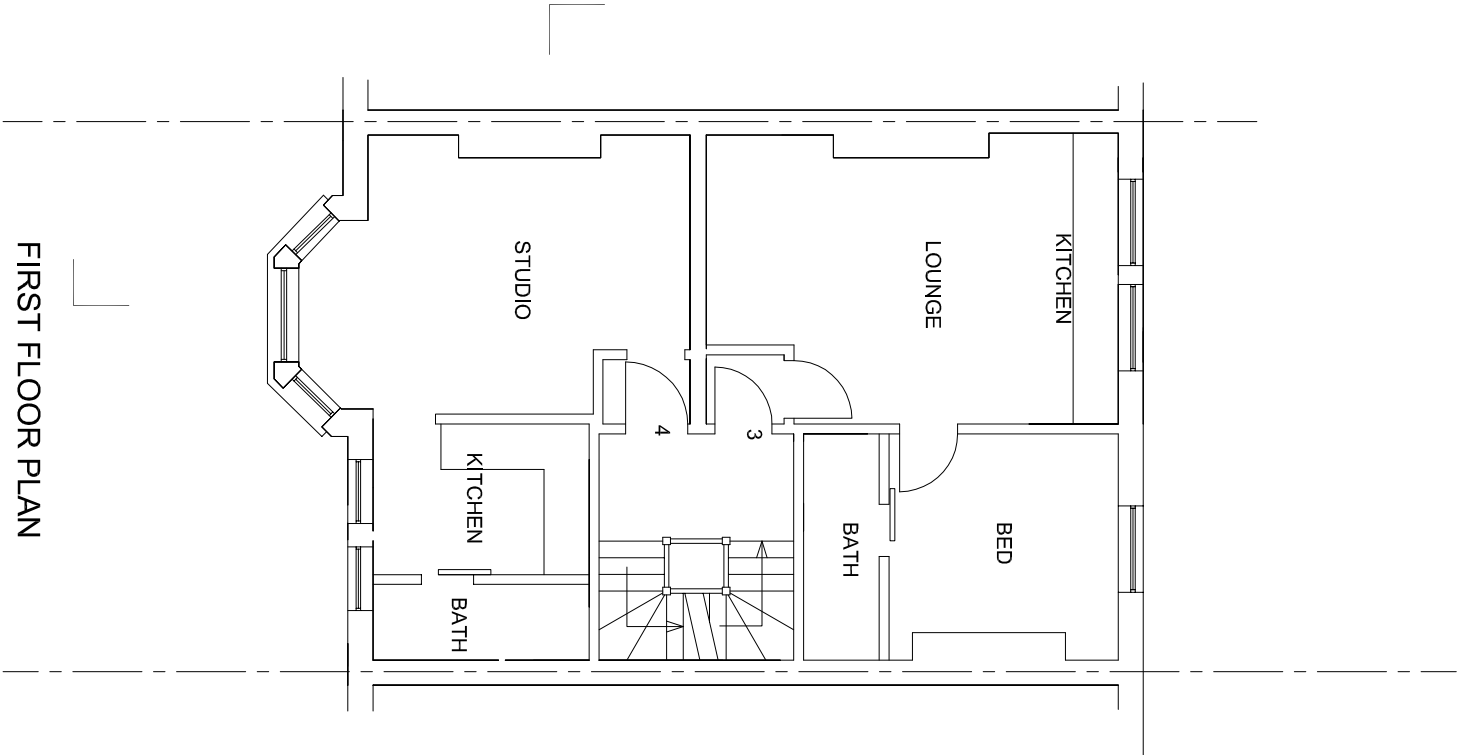

FIRST FLOOR PLAN

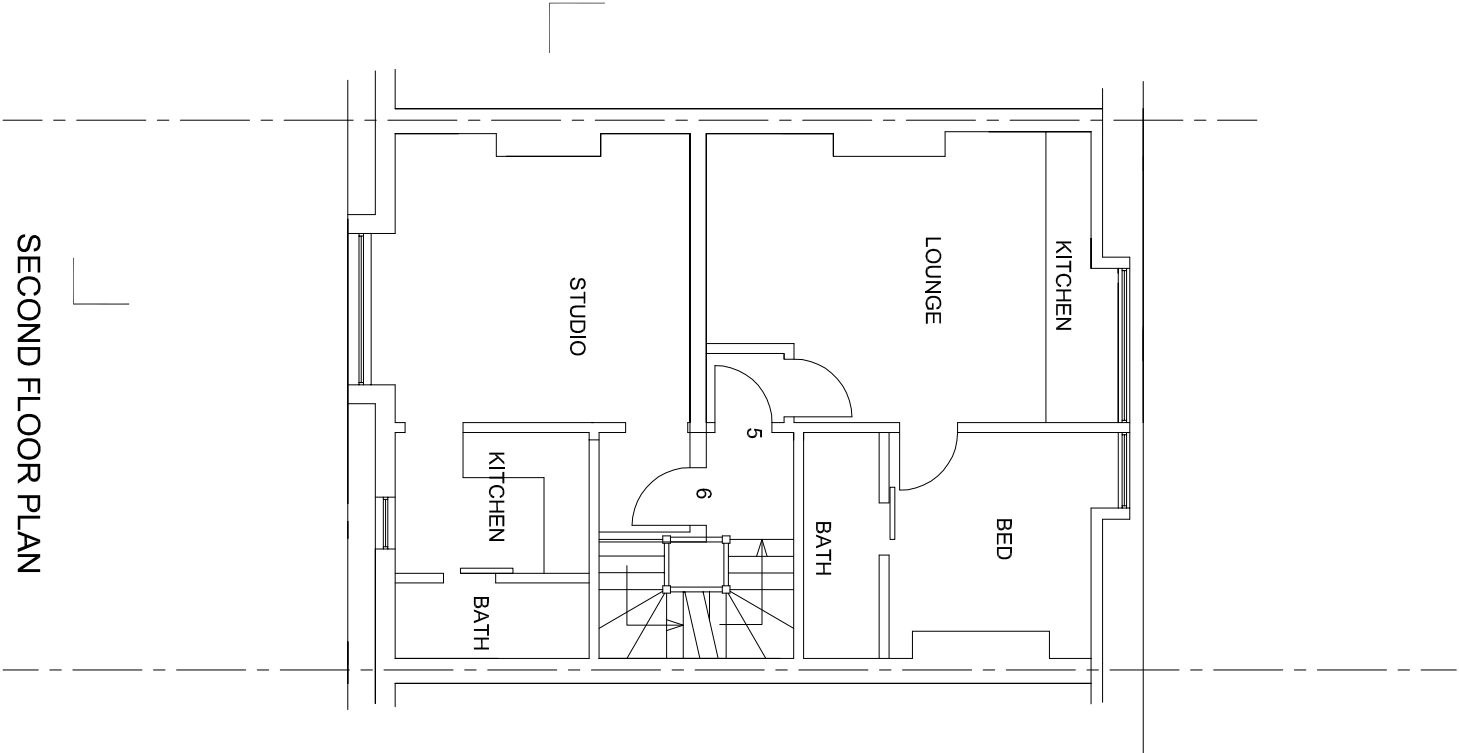

SECOND FLOOR PLAN

 

URBAN REGEN LONDON Ltd.

TITLE		SURVEY DRAWINGS		ADDRESS	
CLIENT		LONDON AND DISTRICT HOUSING LTD		29 GLENLOCH ROAD LONDON, NW3	
SCALE		1:100 @ A3		DATE	FEB 2019
DRAWING NO.		180209/02		REV.	

Tel: 07970 647 449 Fax: 020 8963 9991 Email: urondon@oql.com