





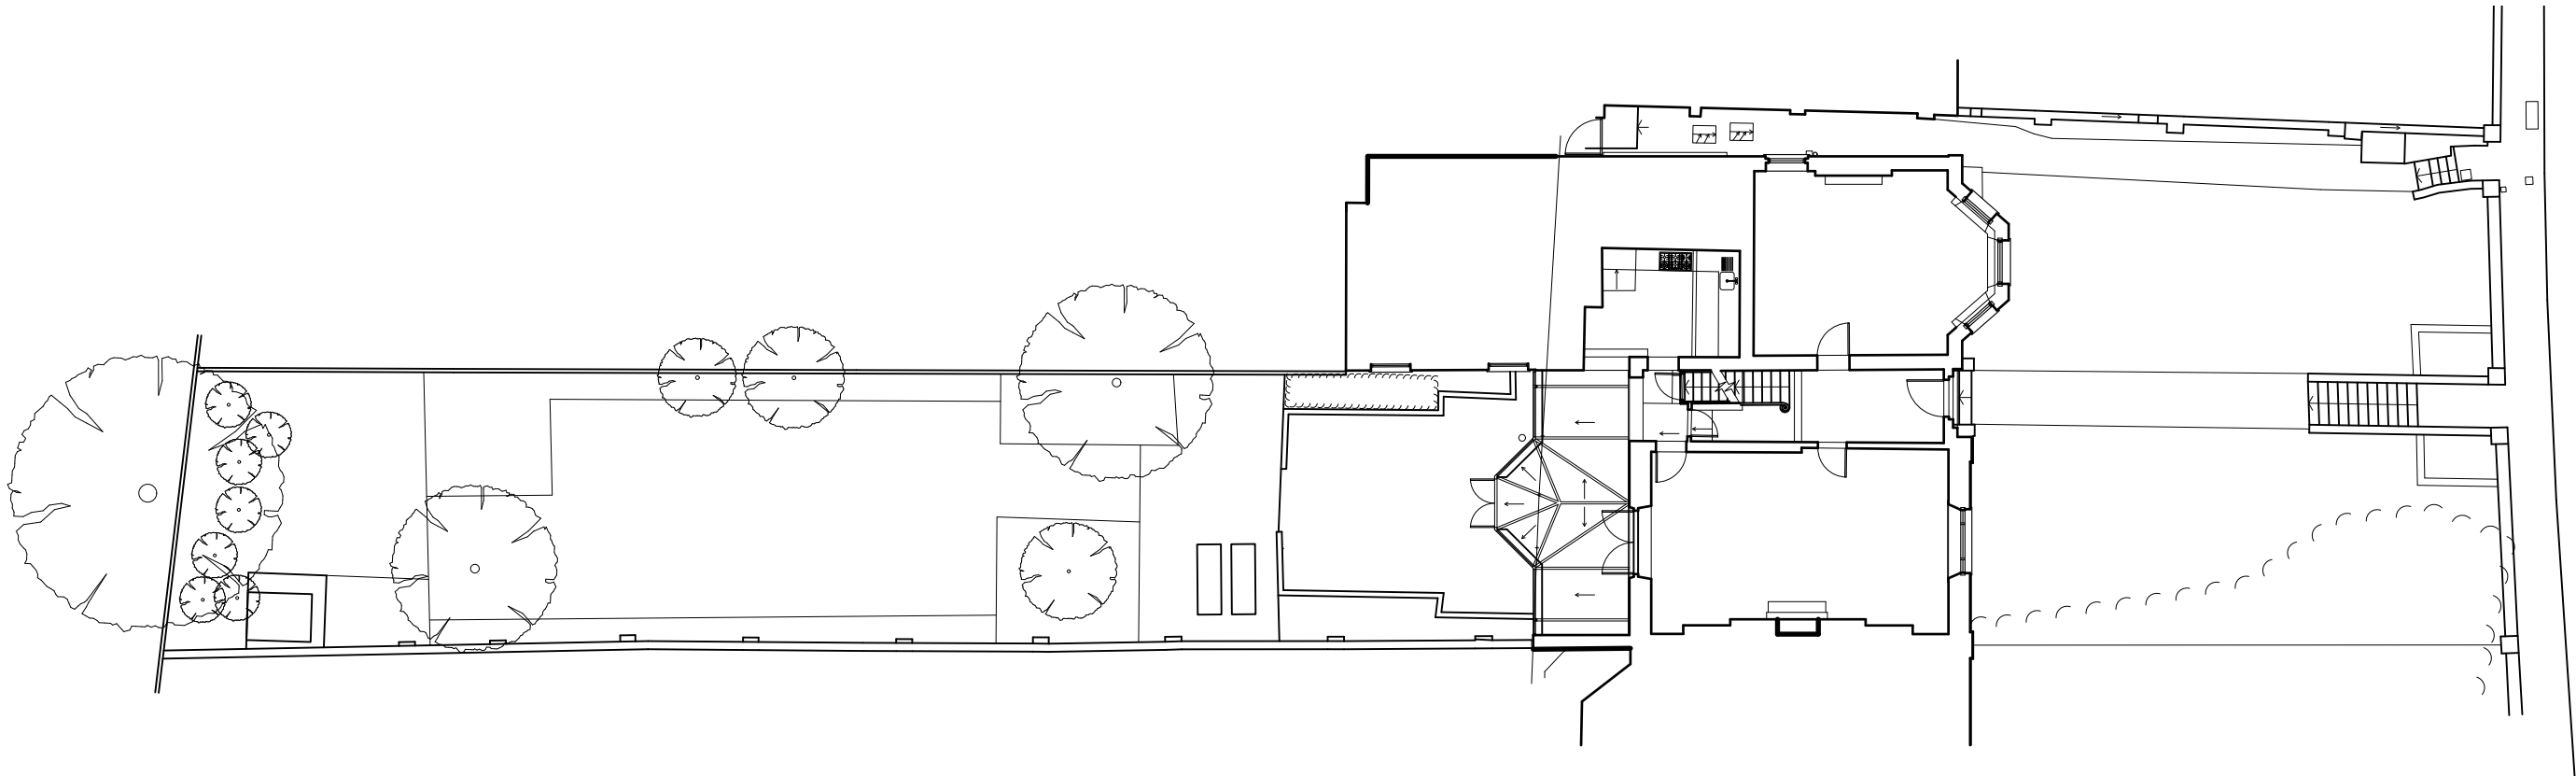
1. THIS DRAWING IS COPYRIGHT
2. DO NOT SCALE: WORK TO FIGURED DIMENSIONS ONLY
3. THE CONTRACTOR MUST CHECK ALL DIMENSIONS AND LEVELS ON SITE AND CONFIRM WITH ARCHITECT BEFORE PROCEEDING.
EXISTING LEVELS  NEW LEVELS 
4. DISCREPANCIES BETWEEN THE DRAWING AND THE SPECIFICATIONS MUST BE REPORTED TO THE ARCHITECT BEFORE PROCEEDING.
5. FOR DETAILS OF STRUCTURE, REFER TO ENGINEER'S DRAWINGS AND SPECIFICATIONS

REVISIONS / NOTES:

0.0 1.0 2.0 3.0 4.0 5.0 6.0 7.0 8.0 M

 

Scale 1:200 @ A3



1

Existing Garden Site Plan
Scale: 1:200

Proctor & Shaw

The Studio, 78 Sisters Avenue,
SW11 5SN, London
+44 (0)208 244 6110 www.proctorandshaw.com

PROJECT NO. PROJECT
2006 11 Highgate West Hill,
N6 6JR

Existing Site Plan
Garden Site Plan 1:200 @ A3
1:100 @ A1

DRWG. NO. REV.
EX.01 -