



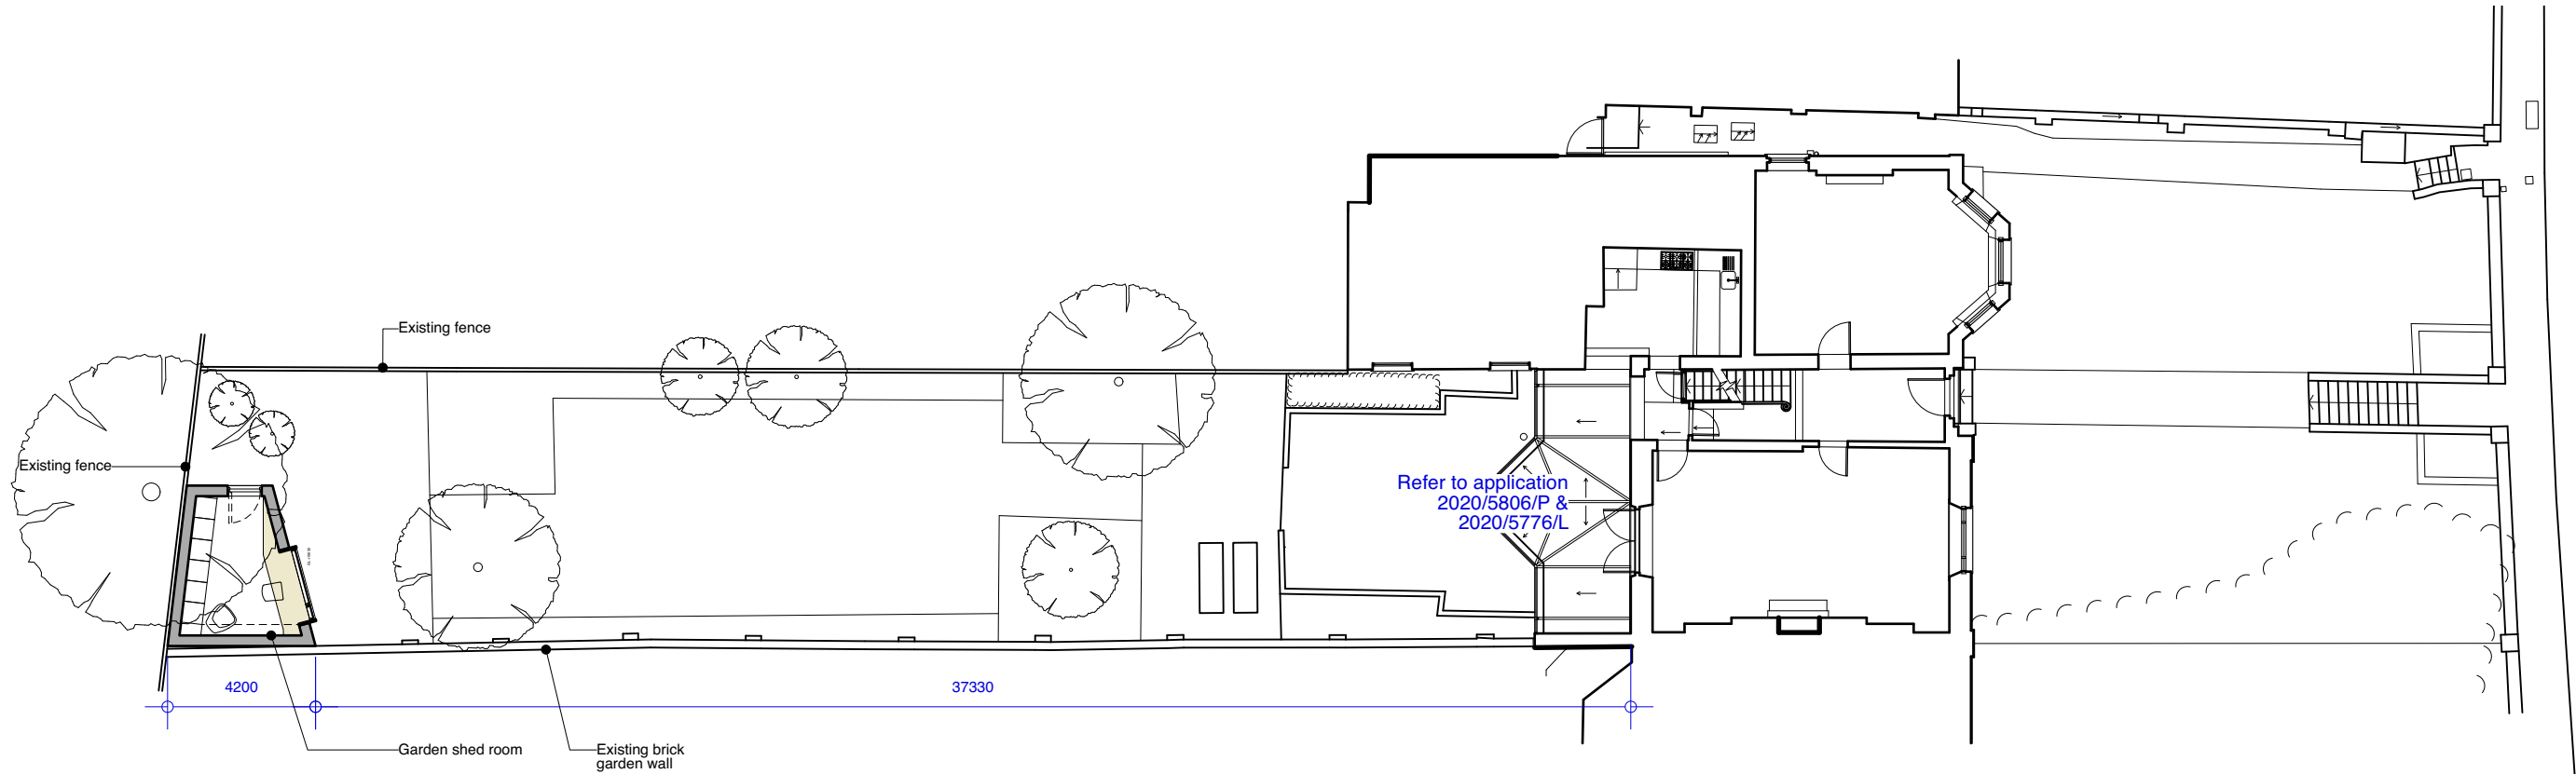
1. THIS DRAWING IS COPYRIGHT  
2. DO NOT SCALE: WORK TO FIGURED DIMENSIONS ONLY  
3. THE CONTRACTOR MUST CHECK ALL DIMENSIONS AND LEVELS ON SITE AND CONFIRM WITH ARCHITECT BEFORE PROCEEDING.  
EXISTING LEVELS  NEW LEVELS   
4. DISCREPANCIES BETWEEN THE DRAWING AND THE SPECIFICATIONS MUST BE REPORTED TO THE ARCHITECT BEFORE PROCEEDING.  
5. FOR DETAILS OF STRUCTURE, REFER TO ENGINEER'S DRAWINGS AND SPECIFICATIONS

REVISIONS / NOTES:

0.0 1.0 2.0 3.0 4.0 5.0 6.0 7.0 8.0 M

 

Scale 1:200 @ A3



1

Proposed Garden Site Plan  
Scale: 1:200

Proctor & Shaw

The Studio, 78 Sisters Avenue,  
SW11 5SN, London  
+44 (0)208 244 6110 [www.proctorandshaw.com](http://www.proctorandshaw.com)

PROJECT NO. PROJECT  
**2006** 11 Highgate West Hill,  
N6 6JR

**Proposed Site Plan**  
Garden Site Plan 1:200 @ A3  
1:100 @ A1

DRWG. NO. REV.  
**P.01** -