

P1	11.01.22	Planning
Rev	Date	Note
Client		
Dan and Susie Wagner		
Project title		
15 Wedderburn Road		
Drawing Title		
Proposed Location Plan		
Project No.	Drawing no.	Revision
276	003_A	P1
Status	Scale	Date
Planning	1:500@A4	11/01/22



Clive Sall Architecture Ltd.

2 Providence Yard
Esra Street
London E2 7RJ

Copyright CLIVE SALL ARCHITECTURE LTD



Layout as per Planning approved and implemented under ref :2017/1006/P aside from where indicated with dotted blue line. Changes on this level comprise:

-New stair access arrangement down to Flat 1

-Binstore relocated from western boundary and moved adjacent to entry for Flats 1 & 2

-Internal layout changes to ground floor

P1	11/01/22	Planning
Rev	Date	Note

Client
Dan and Susie Wagner

Project title
15 Wedderburn Road

Drawing Title
Proposed Site Plan

Project No.	Drawing no.	Revision
276	004_A	P1

Status	Scale	Date
Planning	1:200@A2	11/01/2022



Layout as per Planning approved and implemented under ref :2017/1006/P unless where indicated

P1	11/01/22	Planning
Rev	Date	Note

Client
Dan and Susie Wagner

Project title
15 Wedderburn Road


Drawing Title
Proposed Plan
Basement
Level: -03



Project No.	Drawing no.	Revision
276	098_A	P1

Status	Scale	Date
Planning	1:100@A2	11/01/2022




Clive Sall Architecture Ltd.
2 Providence Yard
Ezra Street
London E2 7RJ
Copyright CLIVE SALL ARCHITECTURE LTD

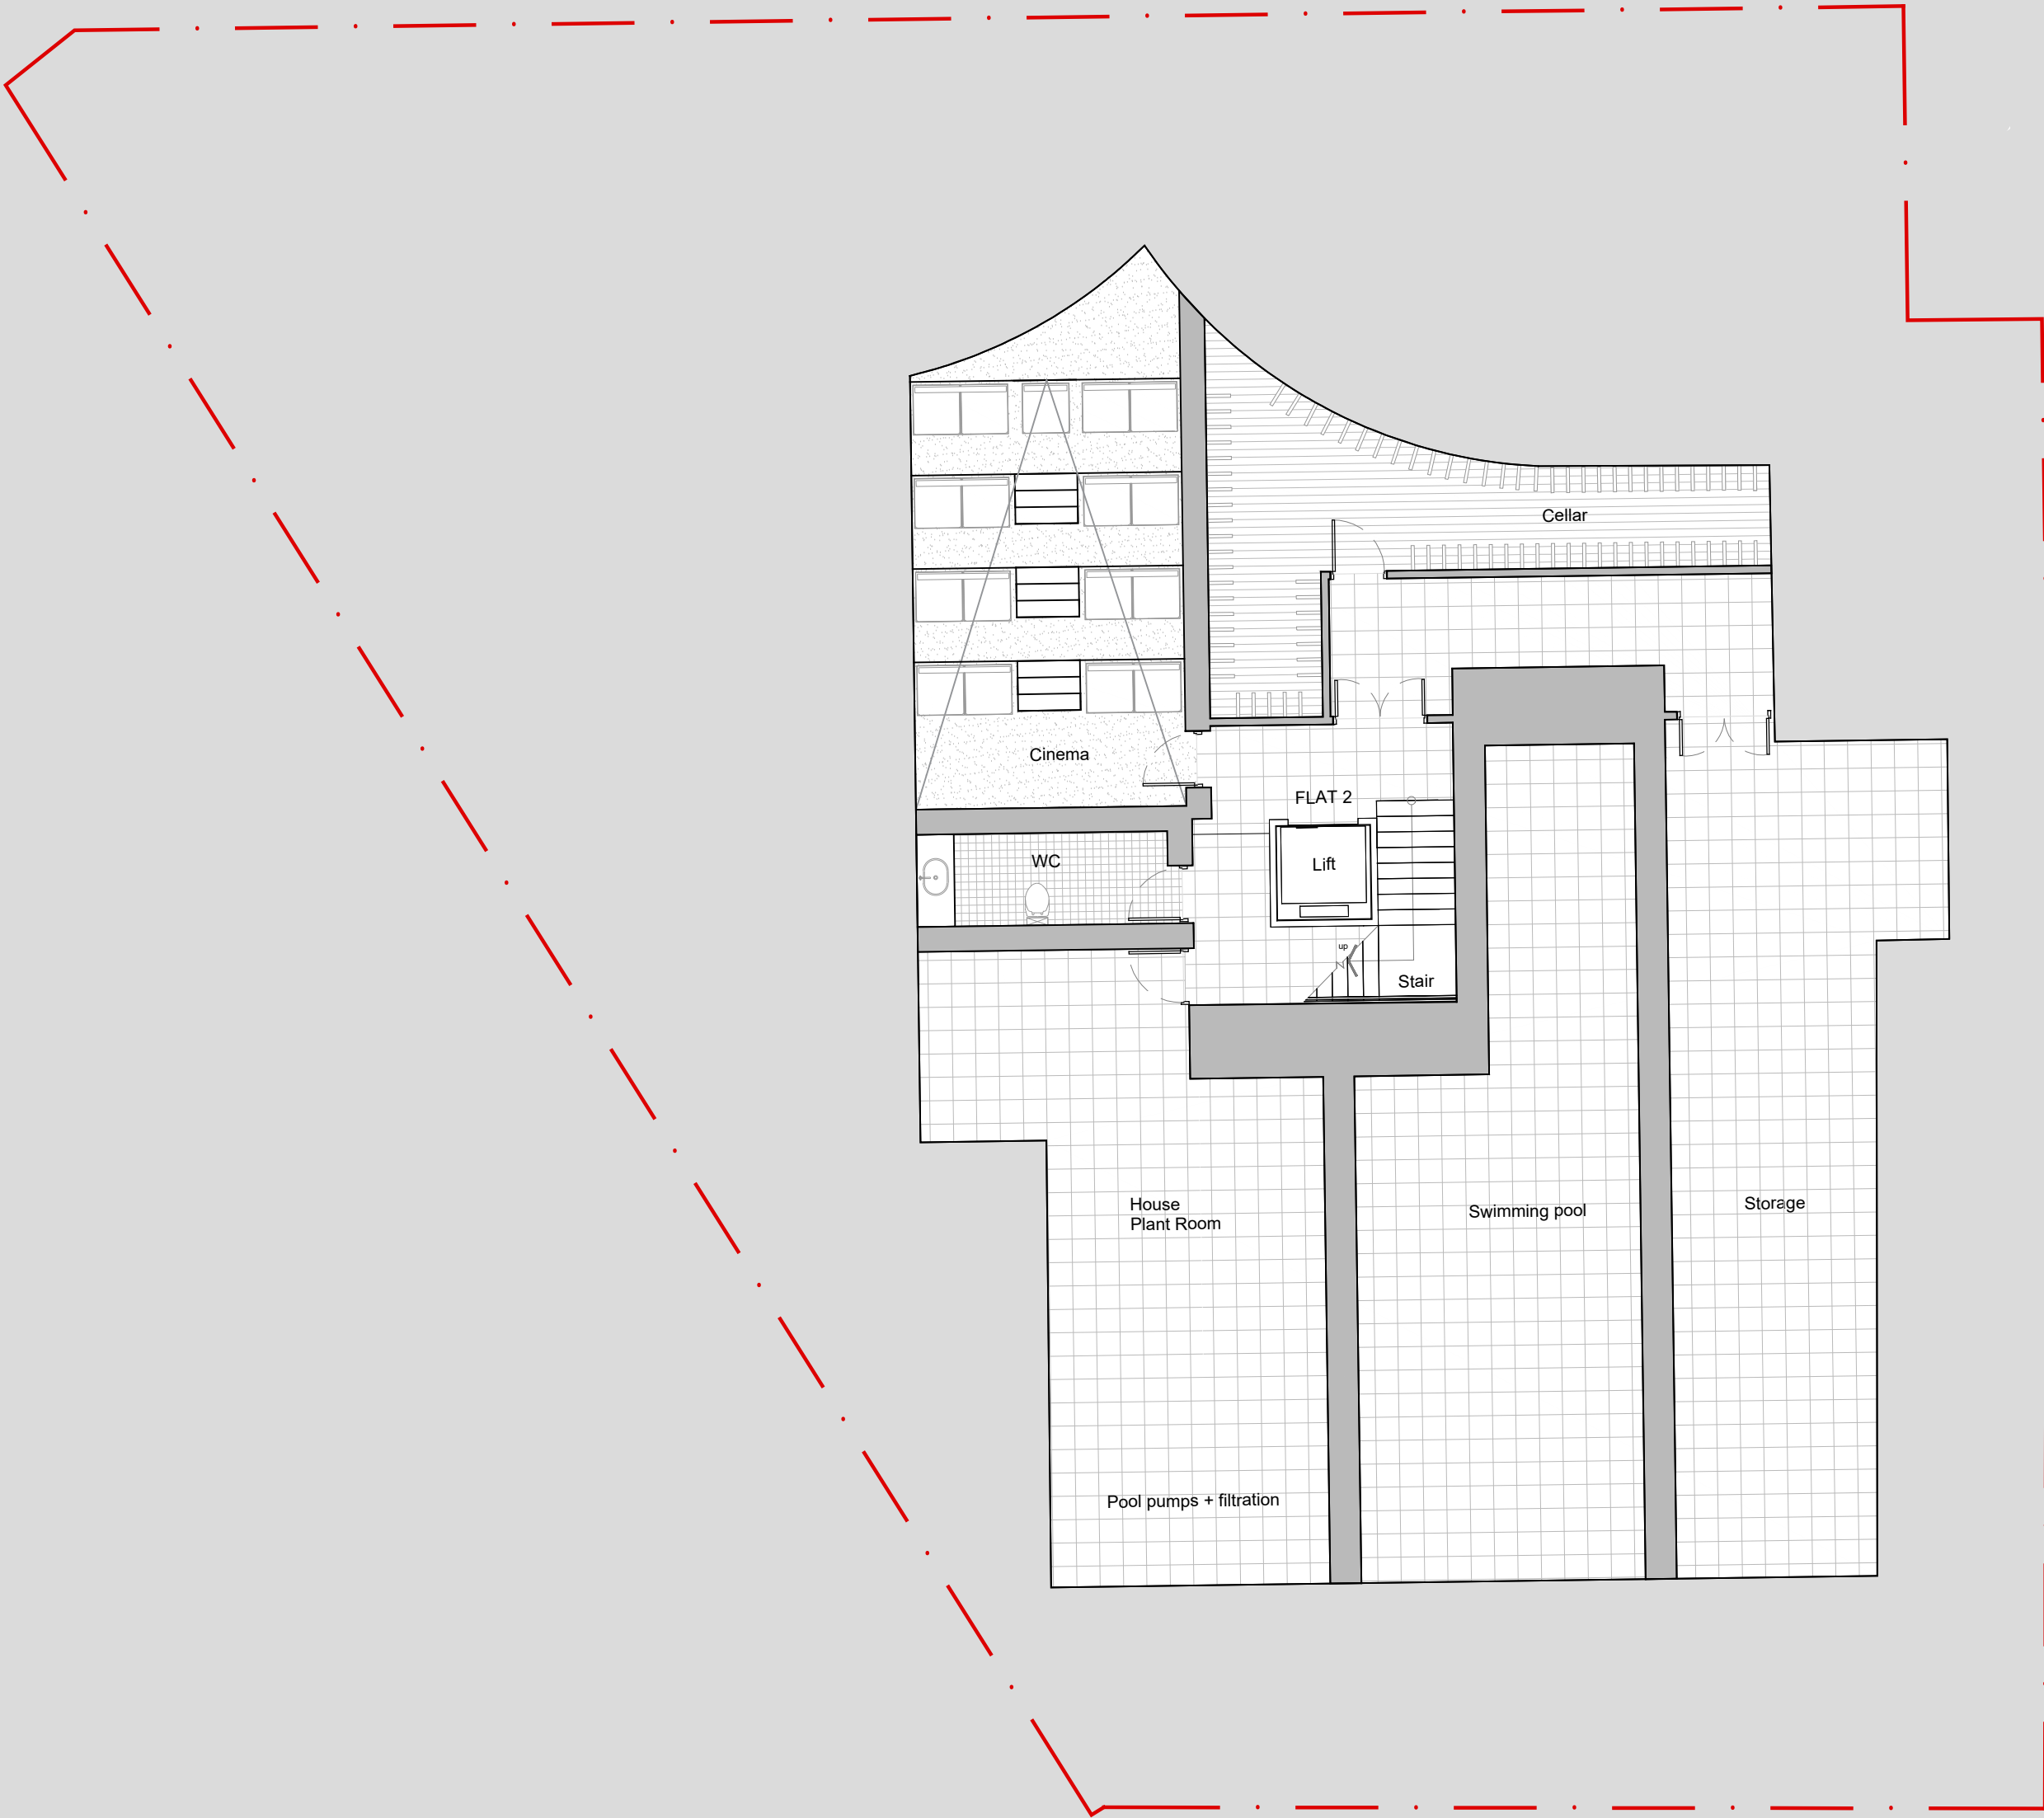

 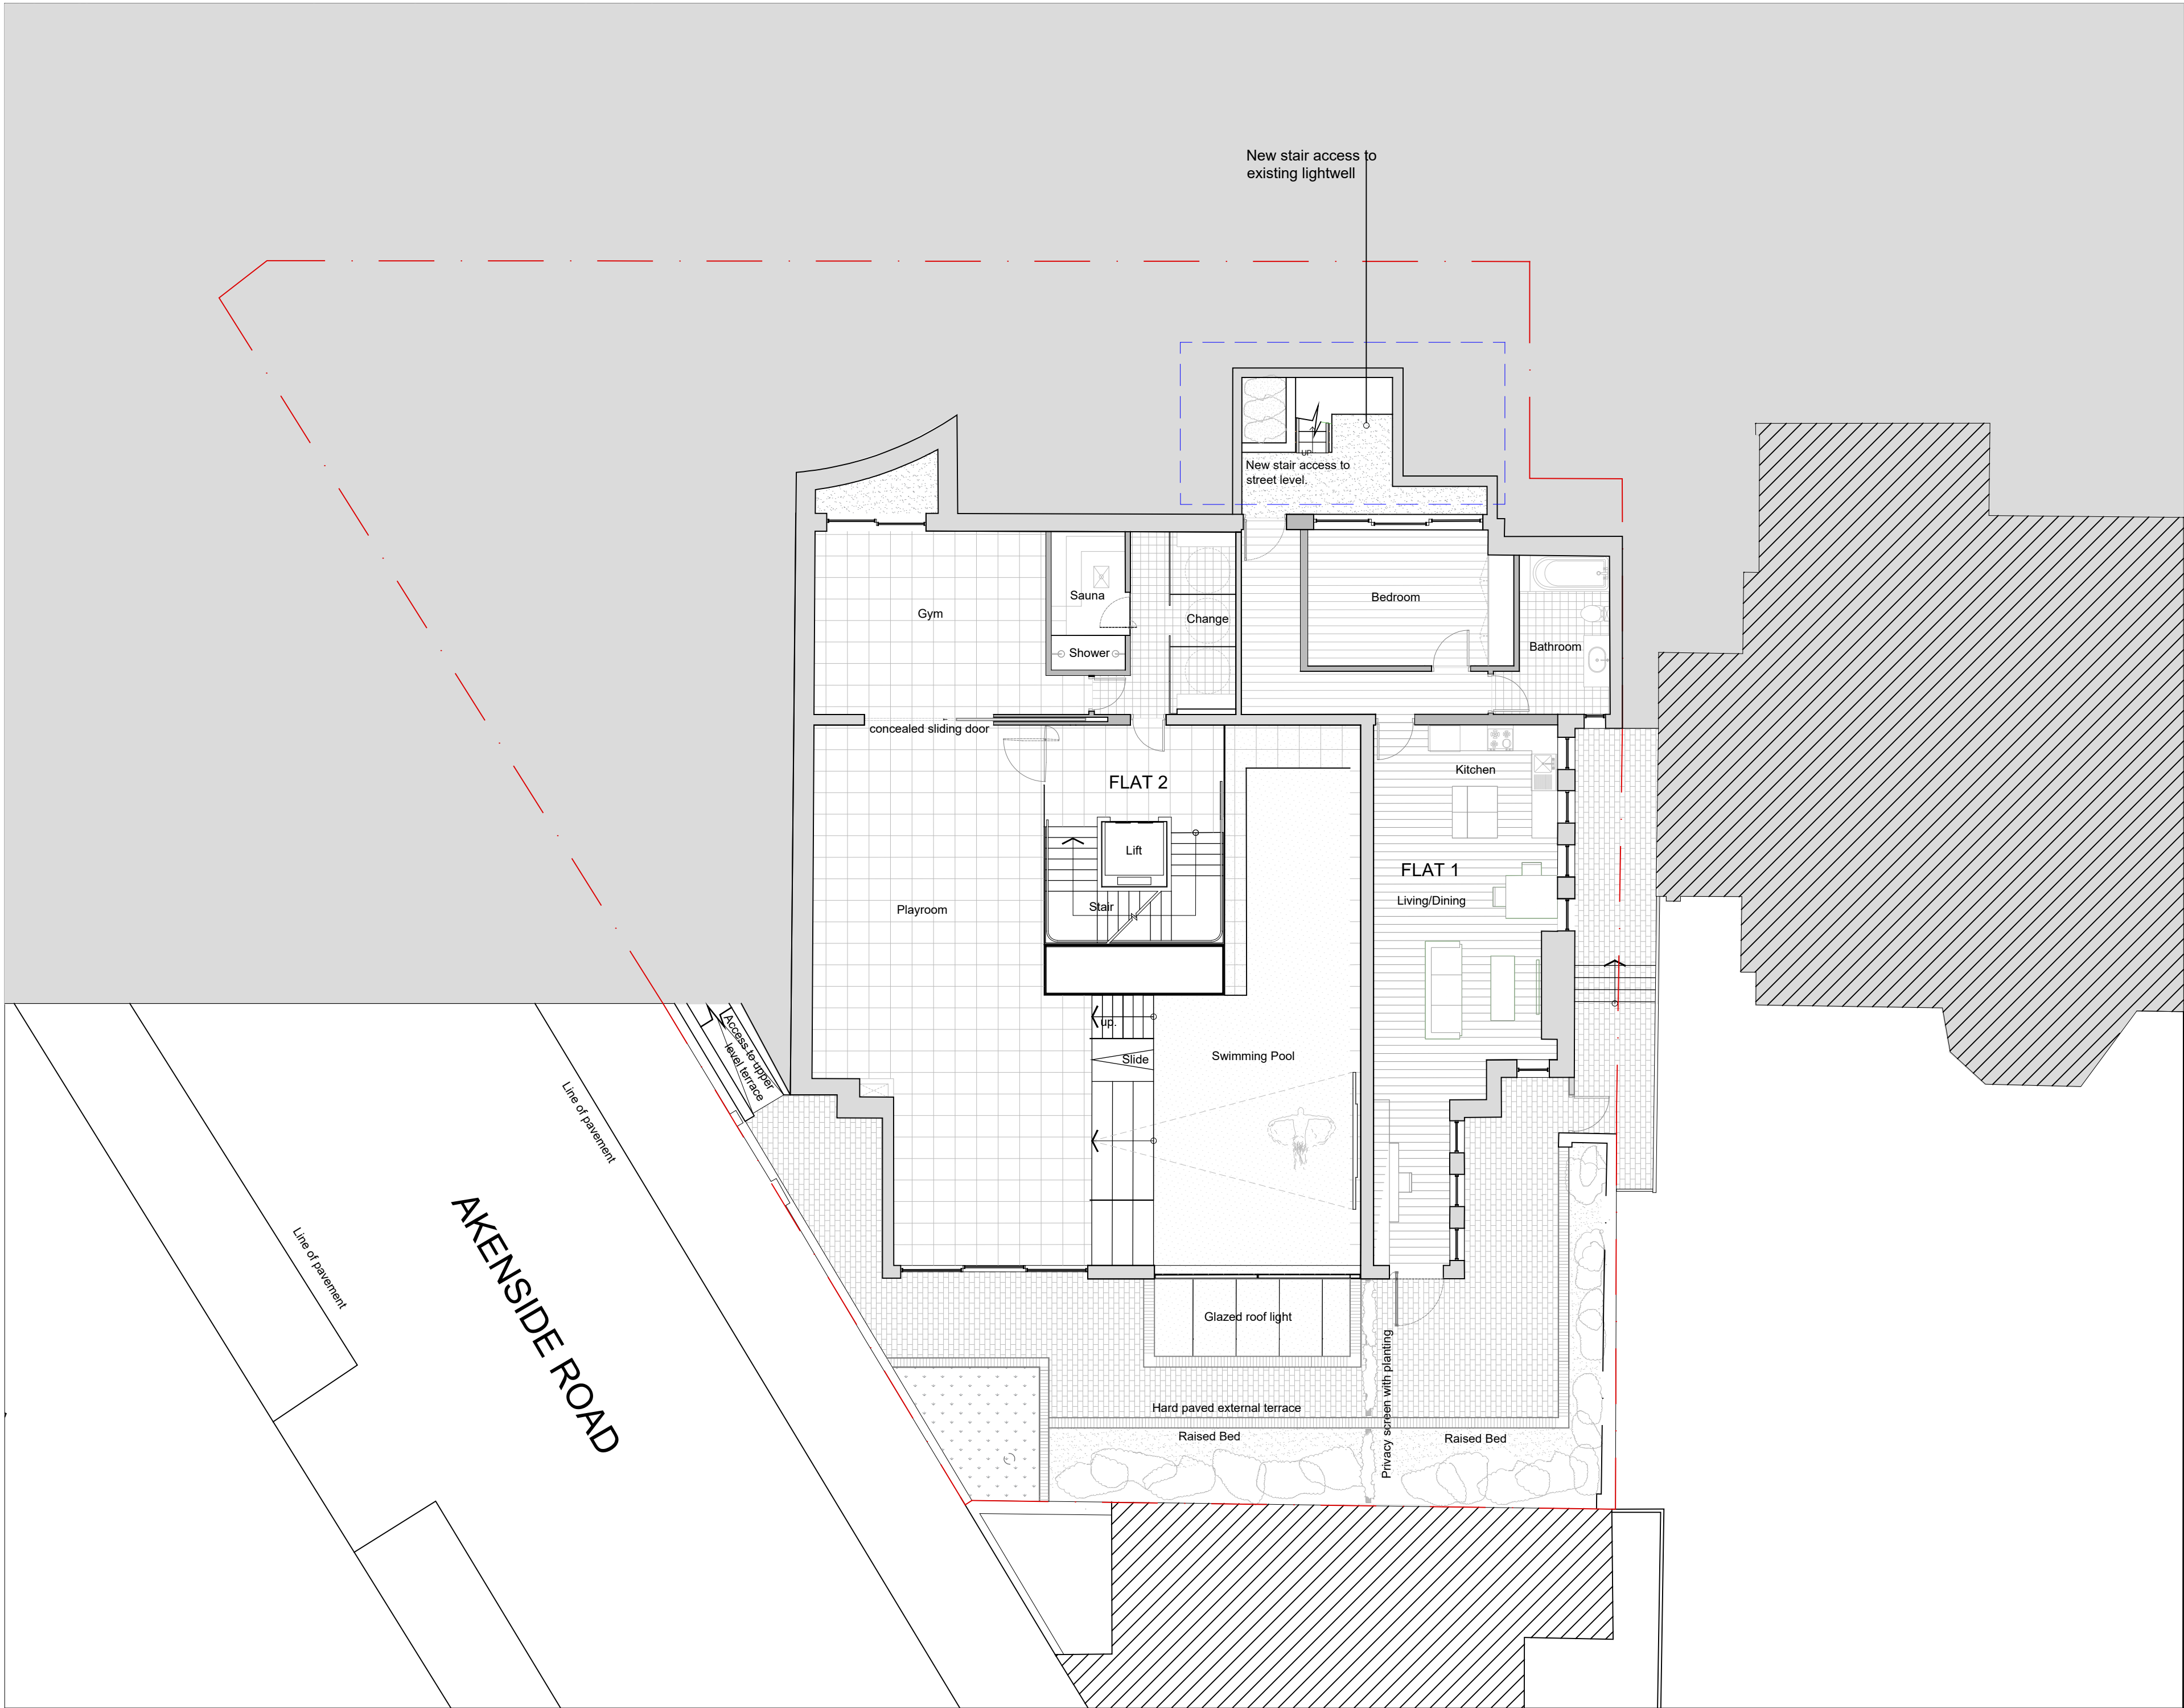

Layout as per Planning approved and implemented under ref :2017/1006/P unless where indicated

P1	11/01/22	Planning
Rev	Date	Note
Client		
Dan and Susie Wagner		
Project title		
15 Wedderburn Road		
Drawing Title		
Proposed Plan Lower Ground Level: -01		
Project No.	Drawing no.	Revision
276	099_A	P1
Status	Scale	Date
Planning	1:100@A2	11/01/2022

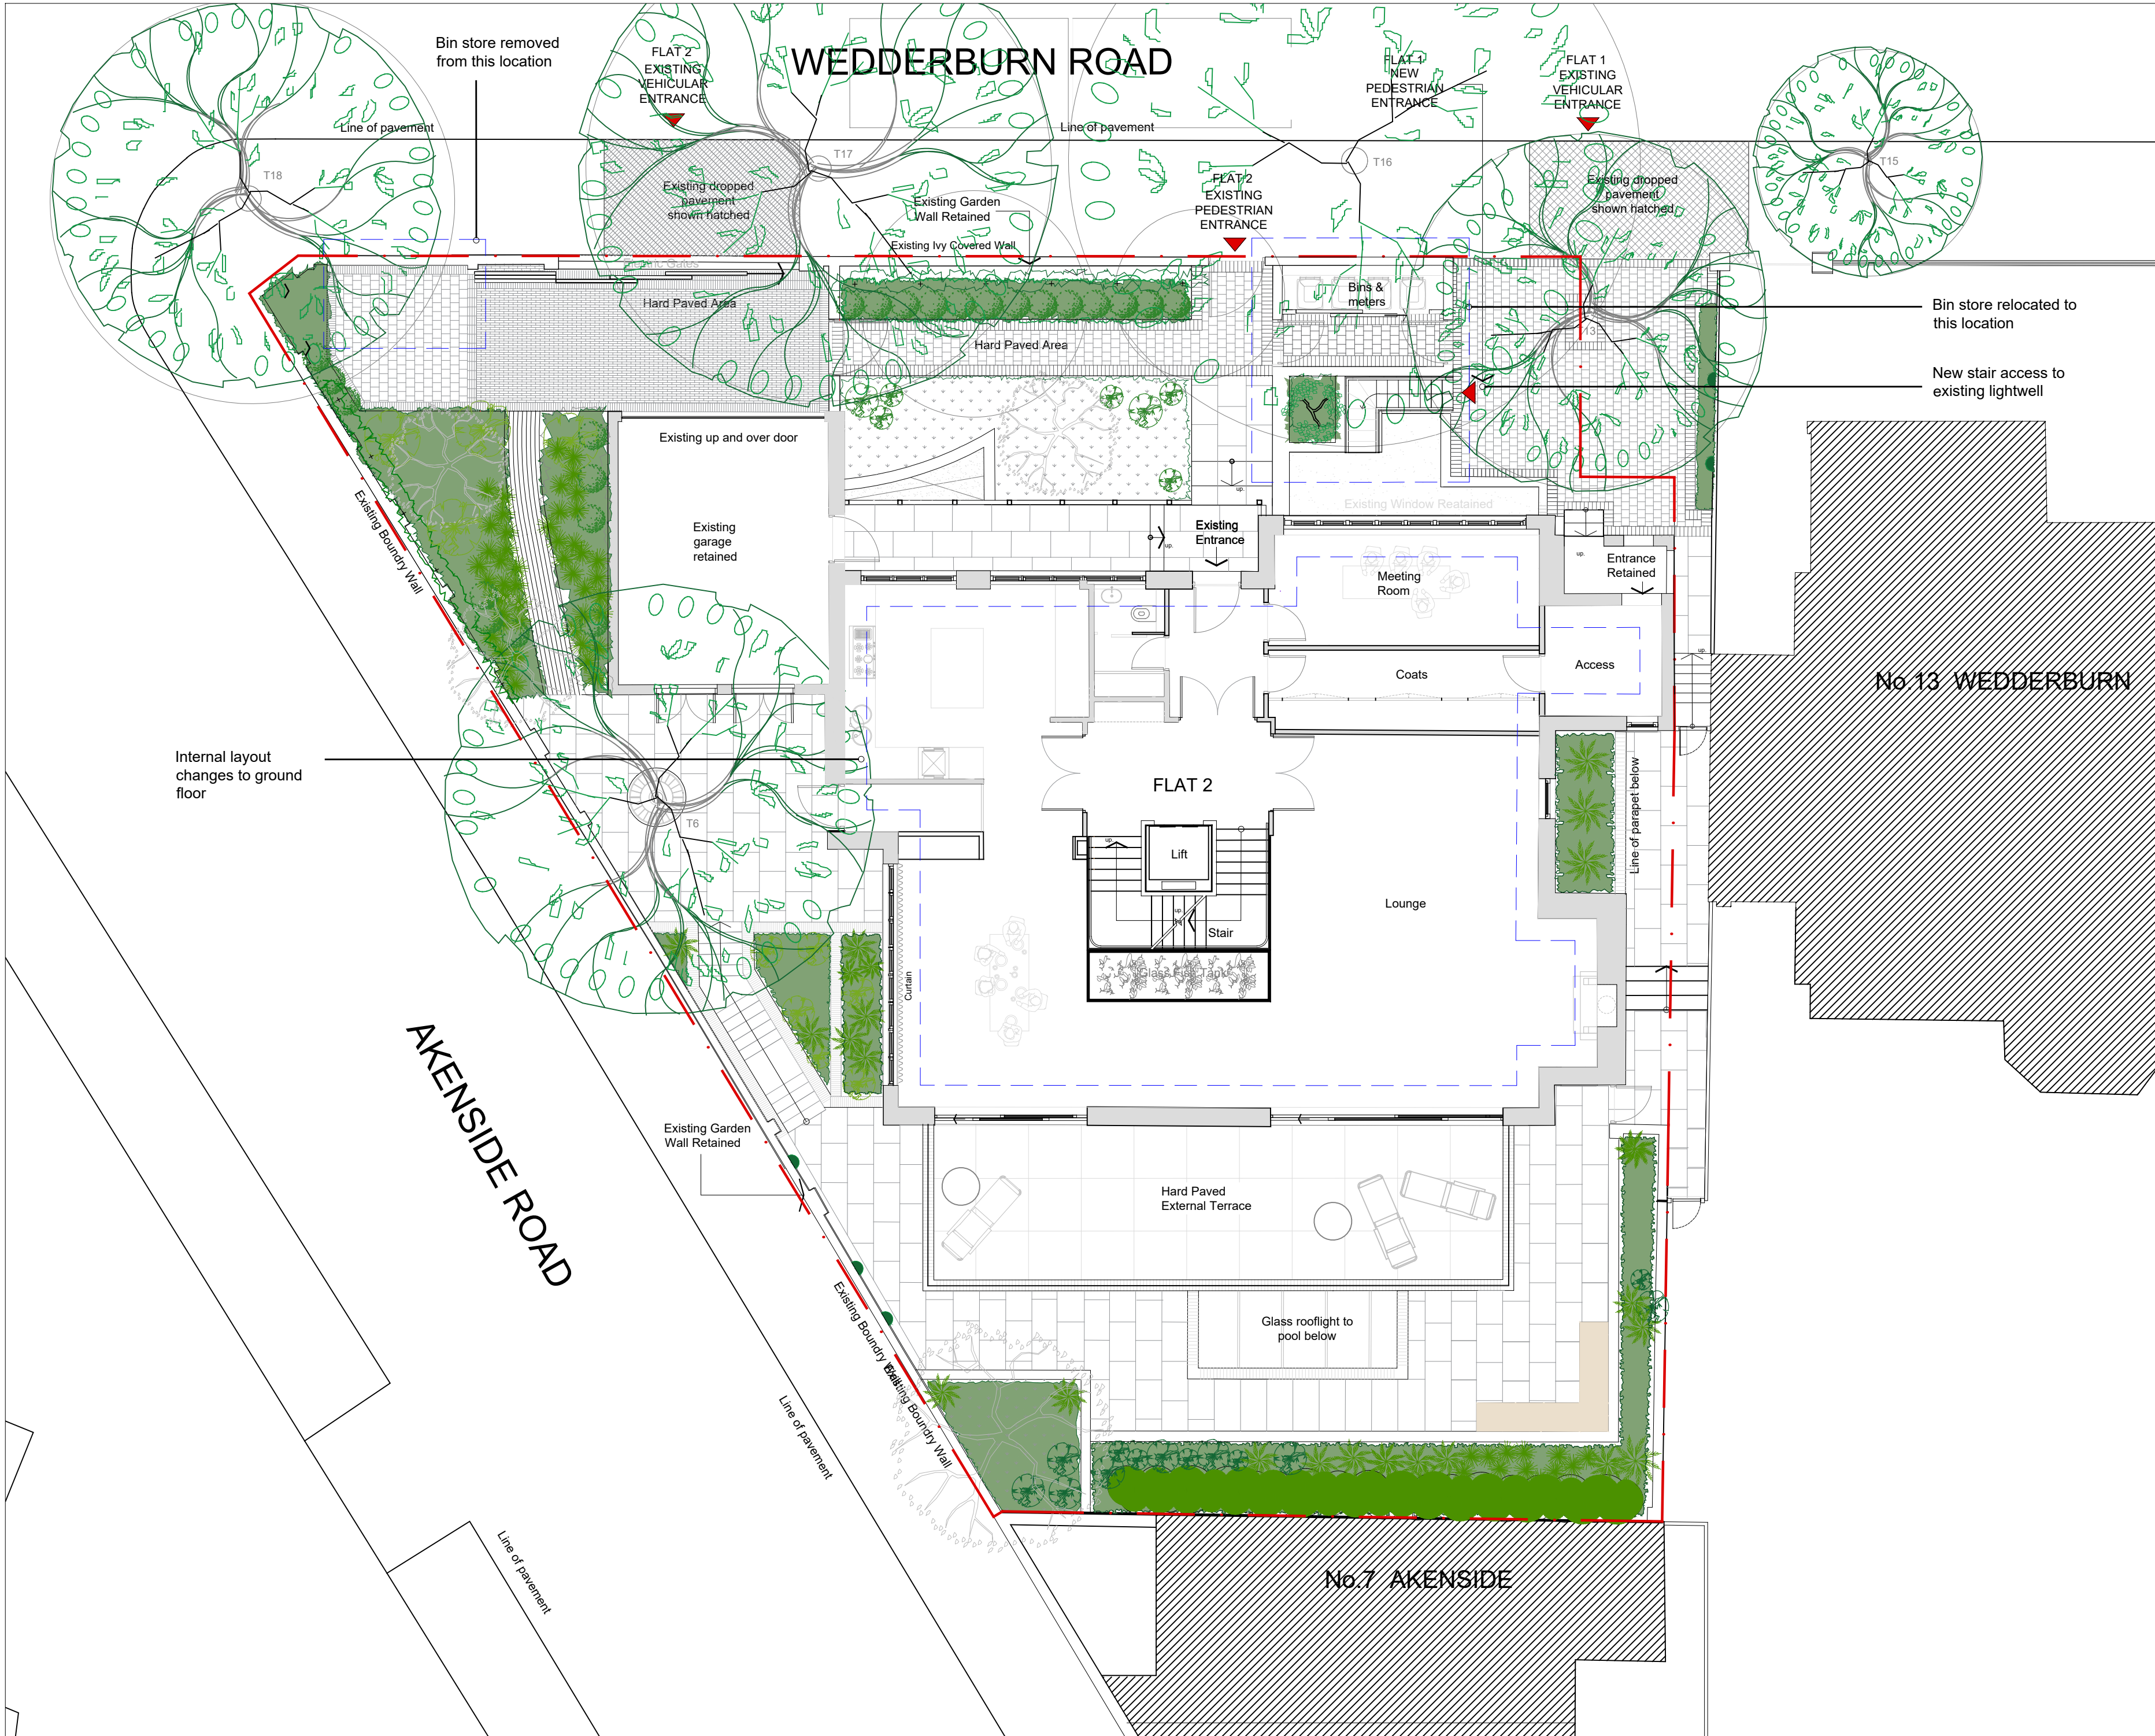

Layout as per Planning approved and implemented under ref :2017/1006/P unless where indicated

P1	11.01.22	Planning
Rev	Date	Note


Client
Dan and Susie Wagner

Project title
15 Wedderburn Road


Drawing Title
Proposed Plan
Ground
Level: 0

Project No.	Drawing no.	Revision
276	100_A	P1

Status	Scale	Date
Planning	1:100@A2	11/01/22

 

Layout as per Planning approved and implemented under ref :2017/1006/P unless where indicated

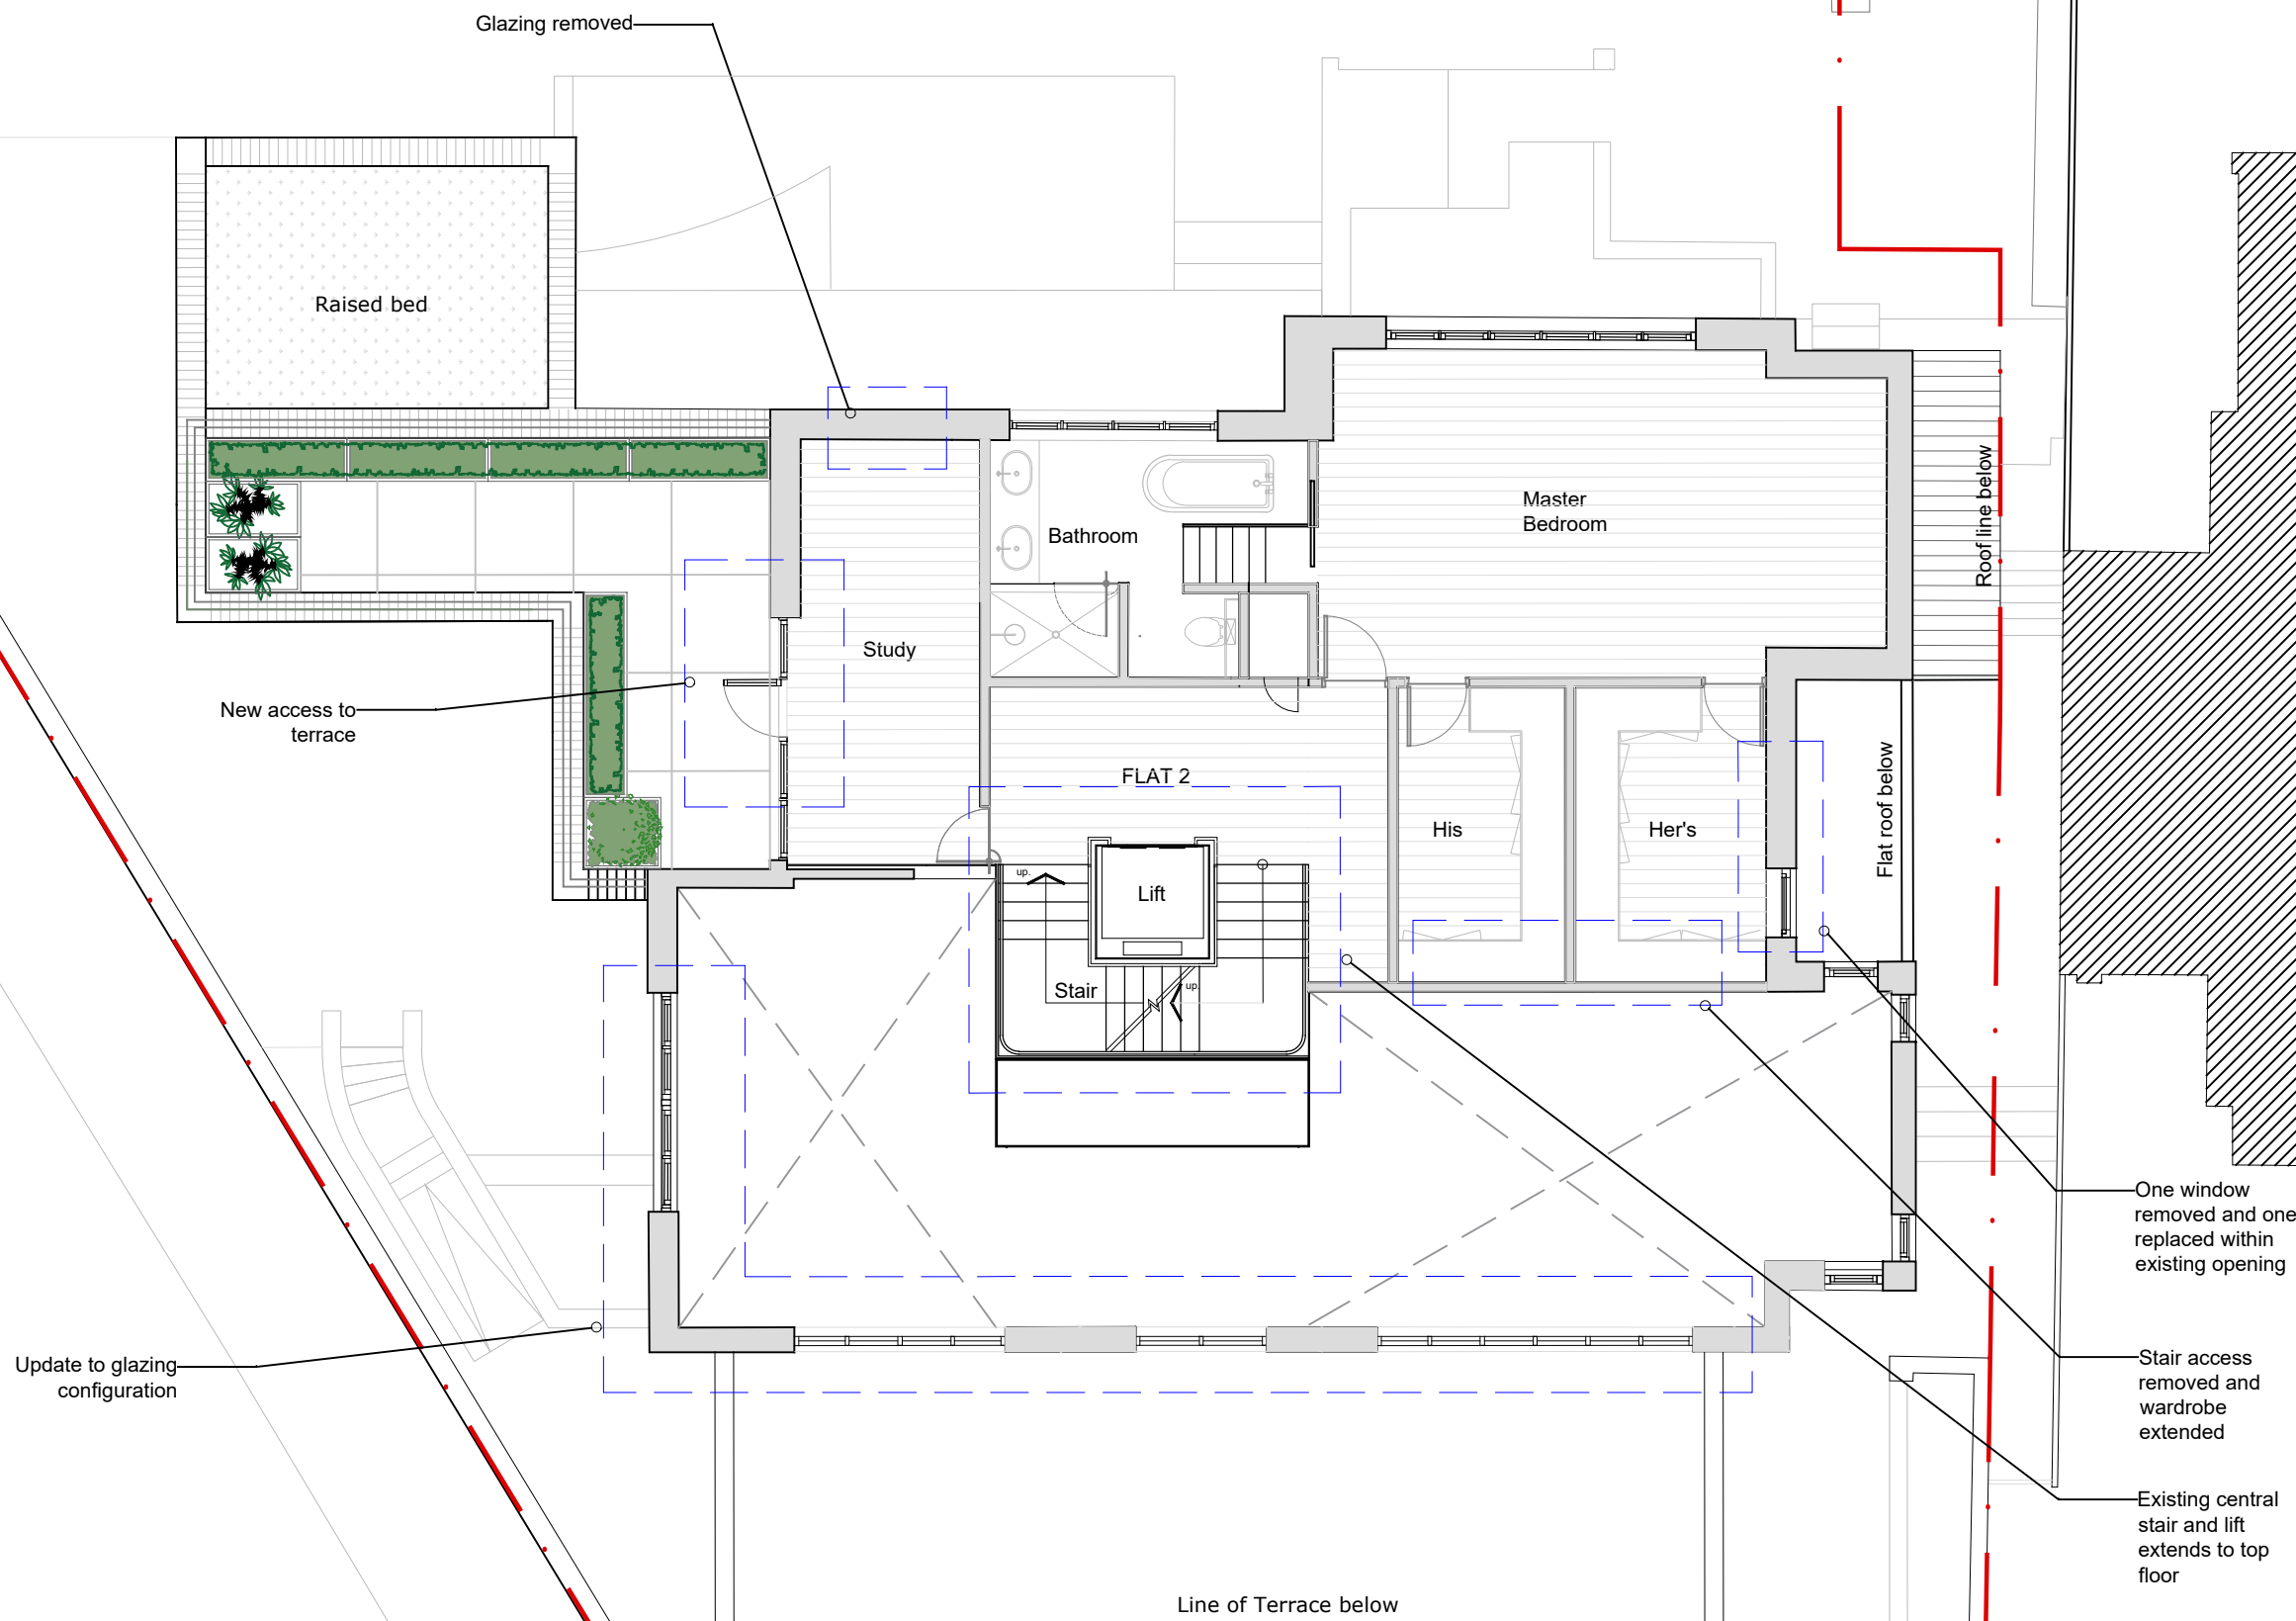

P1 11/01/22 Planning

Rev Date Note

Client
Dan and Susie Wagner

Project title
15 Wedderburn Road

Drawing Title
Proposed Plan
First Level: 1

Project No.	Drawing no.	Revision
276	101_A	P1


Status	Scale	Date Of First Issue
Planning	1:100@A2	11/01/2022




Clive Sall Architecture Ltd.

2 Providence Yard
Ezra Street
London E2 7RJ


Copyright CLIVE SALL ARCHITECTURE LTD

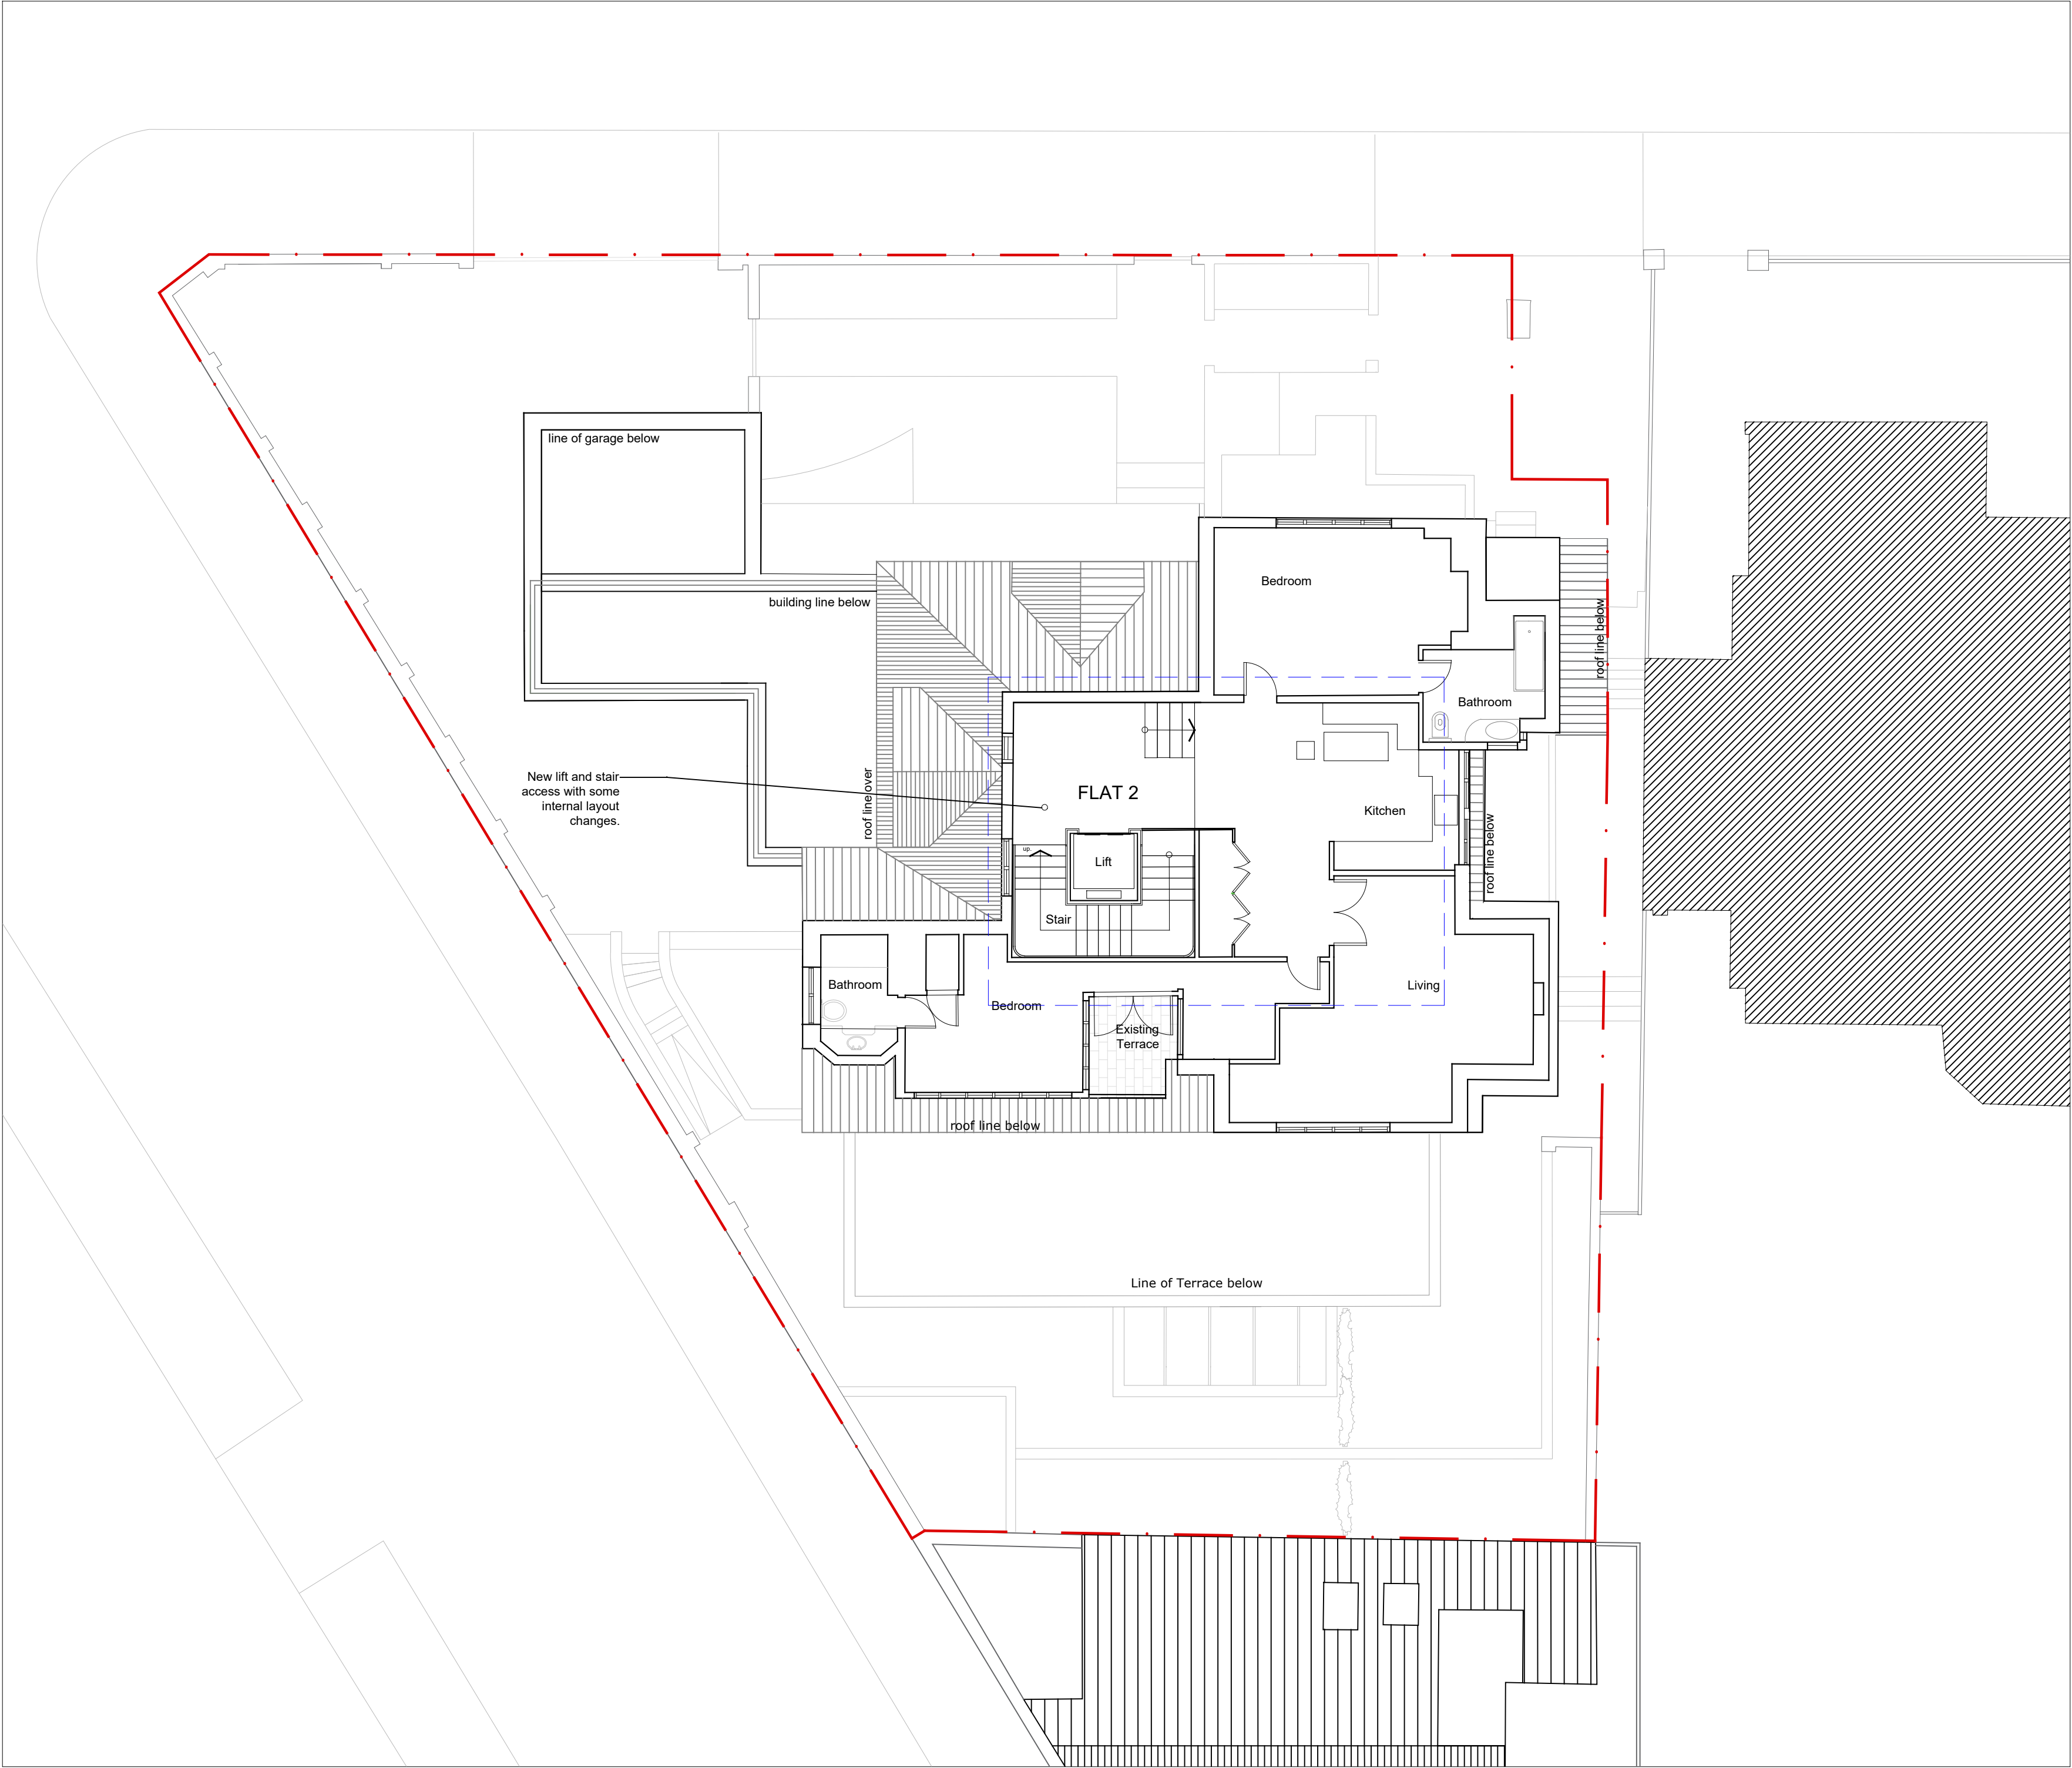

All drawings to be read in conjunction with structural engineer's and service engineer's

 

A2

 

Layout as per Planning approved and implemented under ref :2017/1006/P unless where indicated

P1	11/01/22	Planning
Rev	Date	Note

Client
Dan and Susie Wagner

Project title
15 Wedderburn Road


Drawing Title
Proposed Plan
Second
Level: 2

Project No.	Drawing no.	Revision
276	102_A	P1
Status	Scale	Date Of First Issue
Planning	1:100@A2	11/01/2022



Clive Sall Architecture Ltd.
2 Providence Yard
Ezra Street
London E2 7RJ

Copyright CLIVE SALL ARCHITECTURE LTD

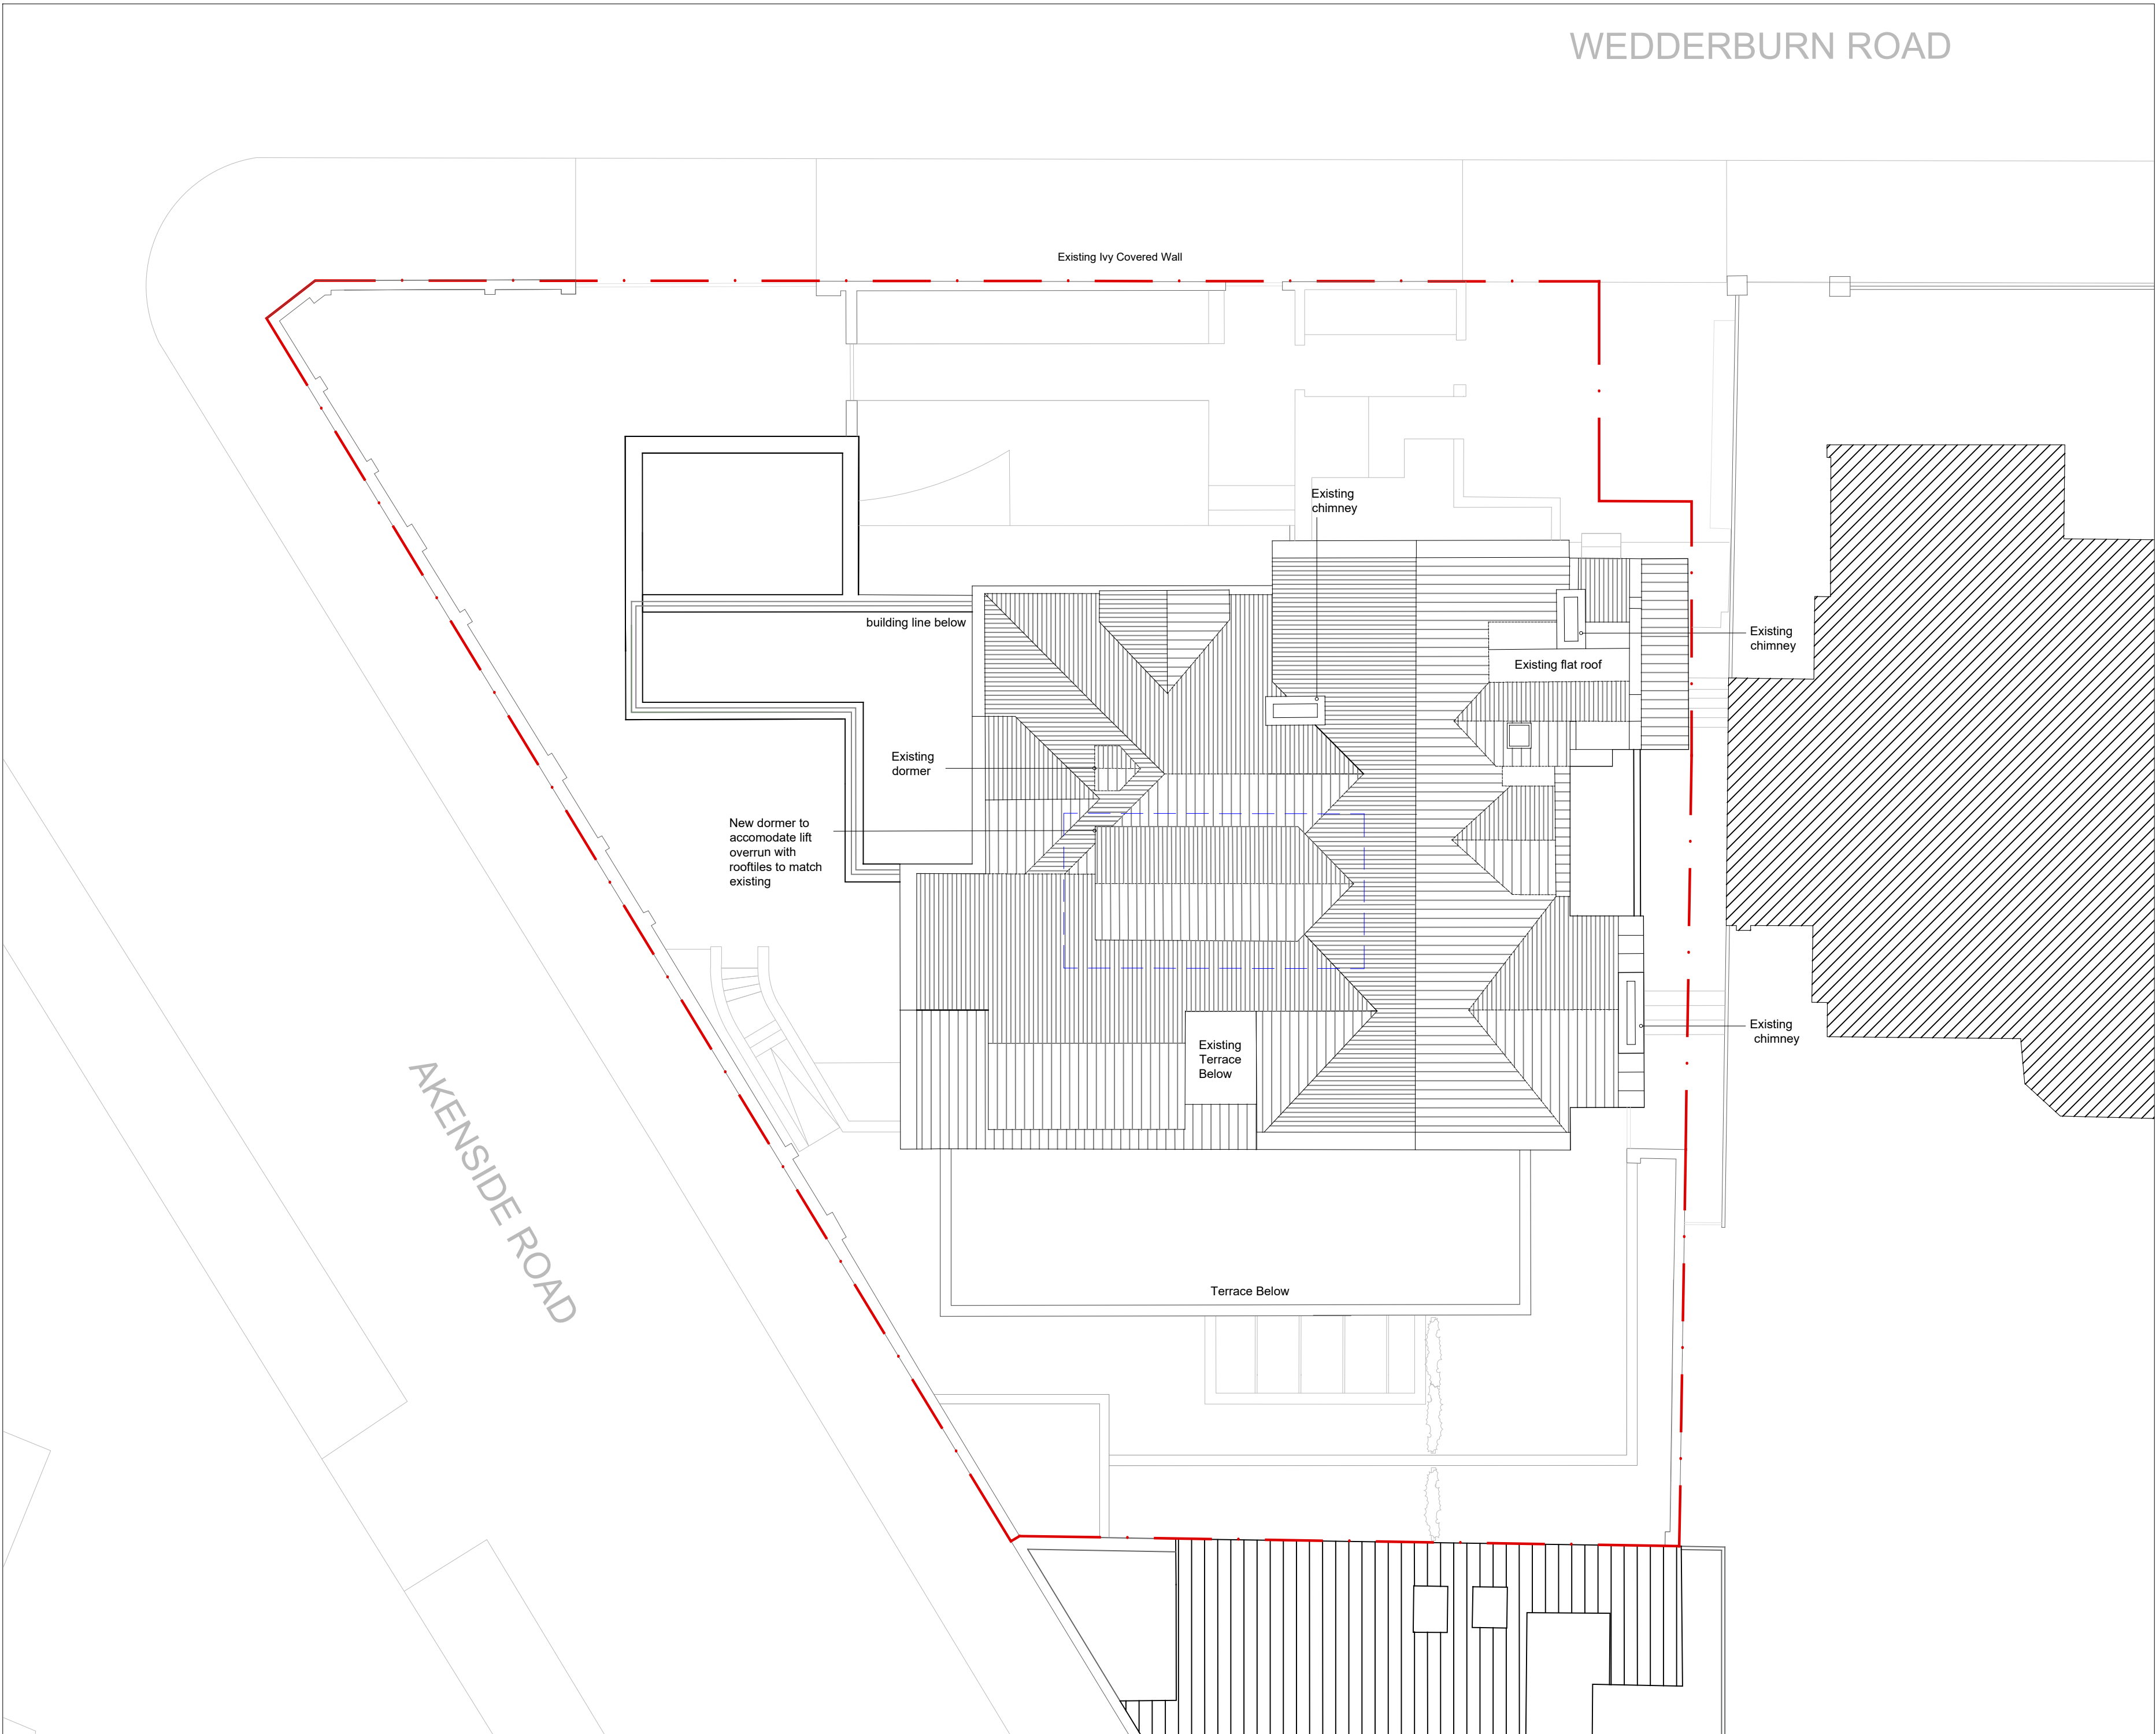

All drawings to be read in conjunction with structural engineer's and service engineer's

A2

0123456

Layout as per Planning approved and implemented under ref :2017/1006/P unless where indicated

P111/01/22Planning

RevDateNote

Client

Dan and Susie Wagner

Project title

15 Wedderburn Road

Drawing Title

Proposed Roof Plan

Project No.
276

Drawing no.
103_A

Revision
P1

Status
Planning

Scale
1:100@A2

Date Of First Issue
11/01/2022


Clive Sall Architecture Ltd.

2 Providence Yard
Ezra Street
London E2 7RJ


Copyright CLIVE SALL ARCHITECTURE LTD



Layout as per Planning approved and implemented under ref :2017/1006/P unless where indicated

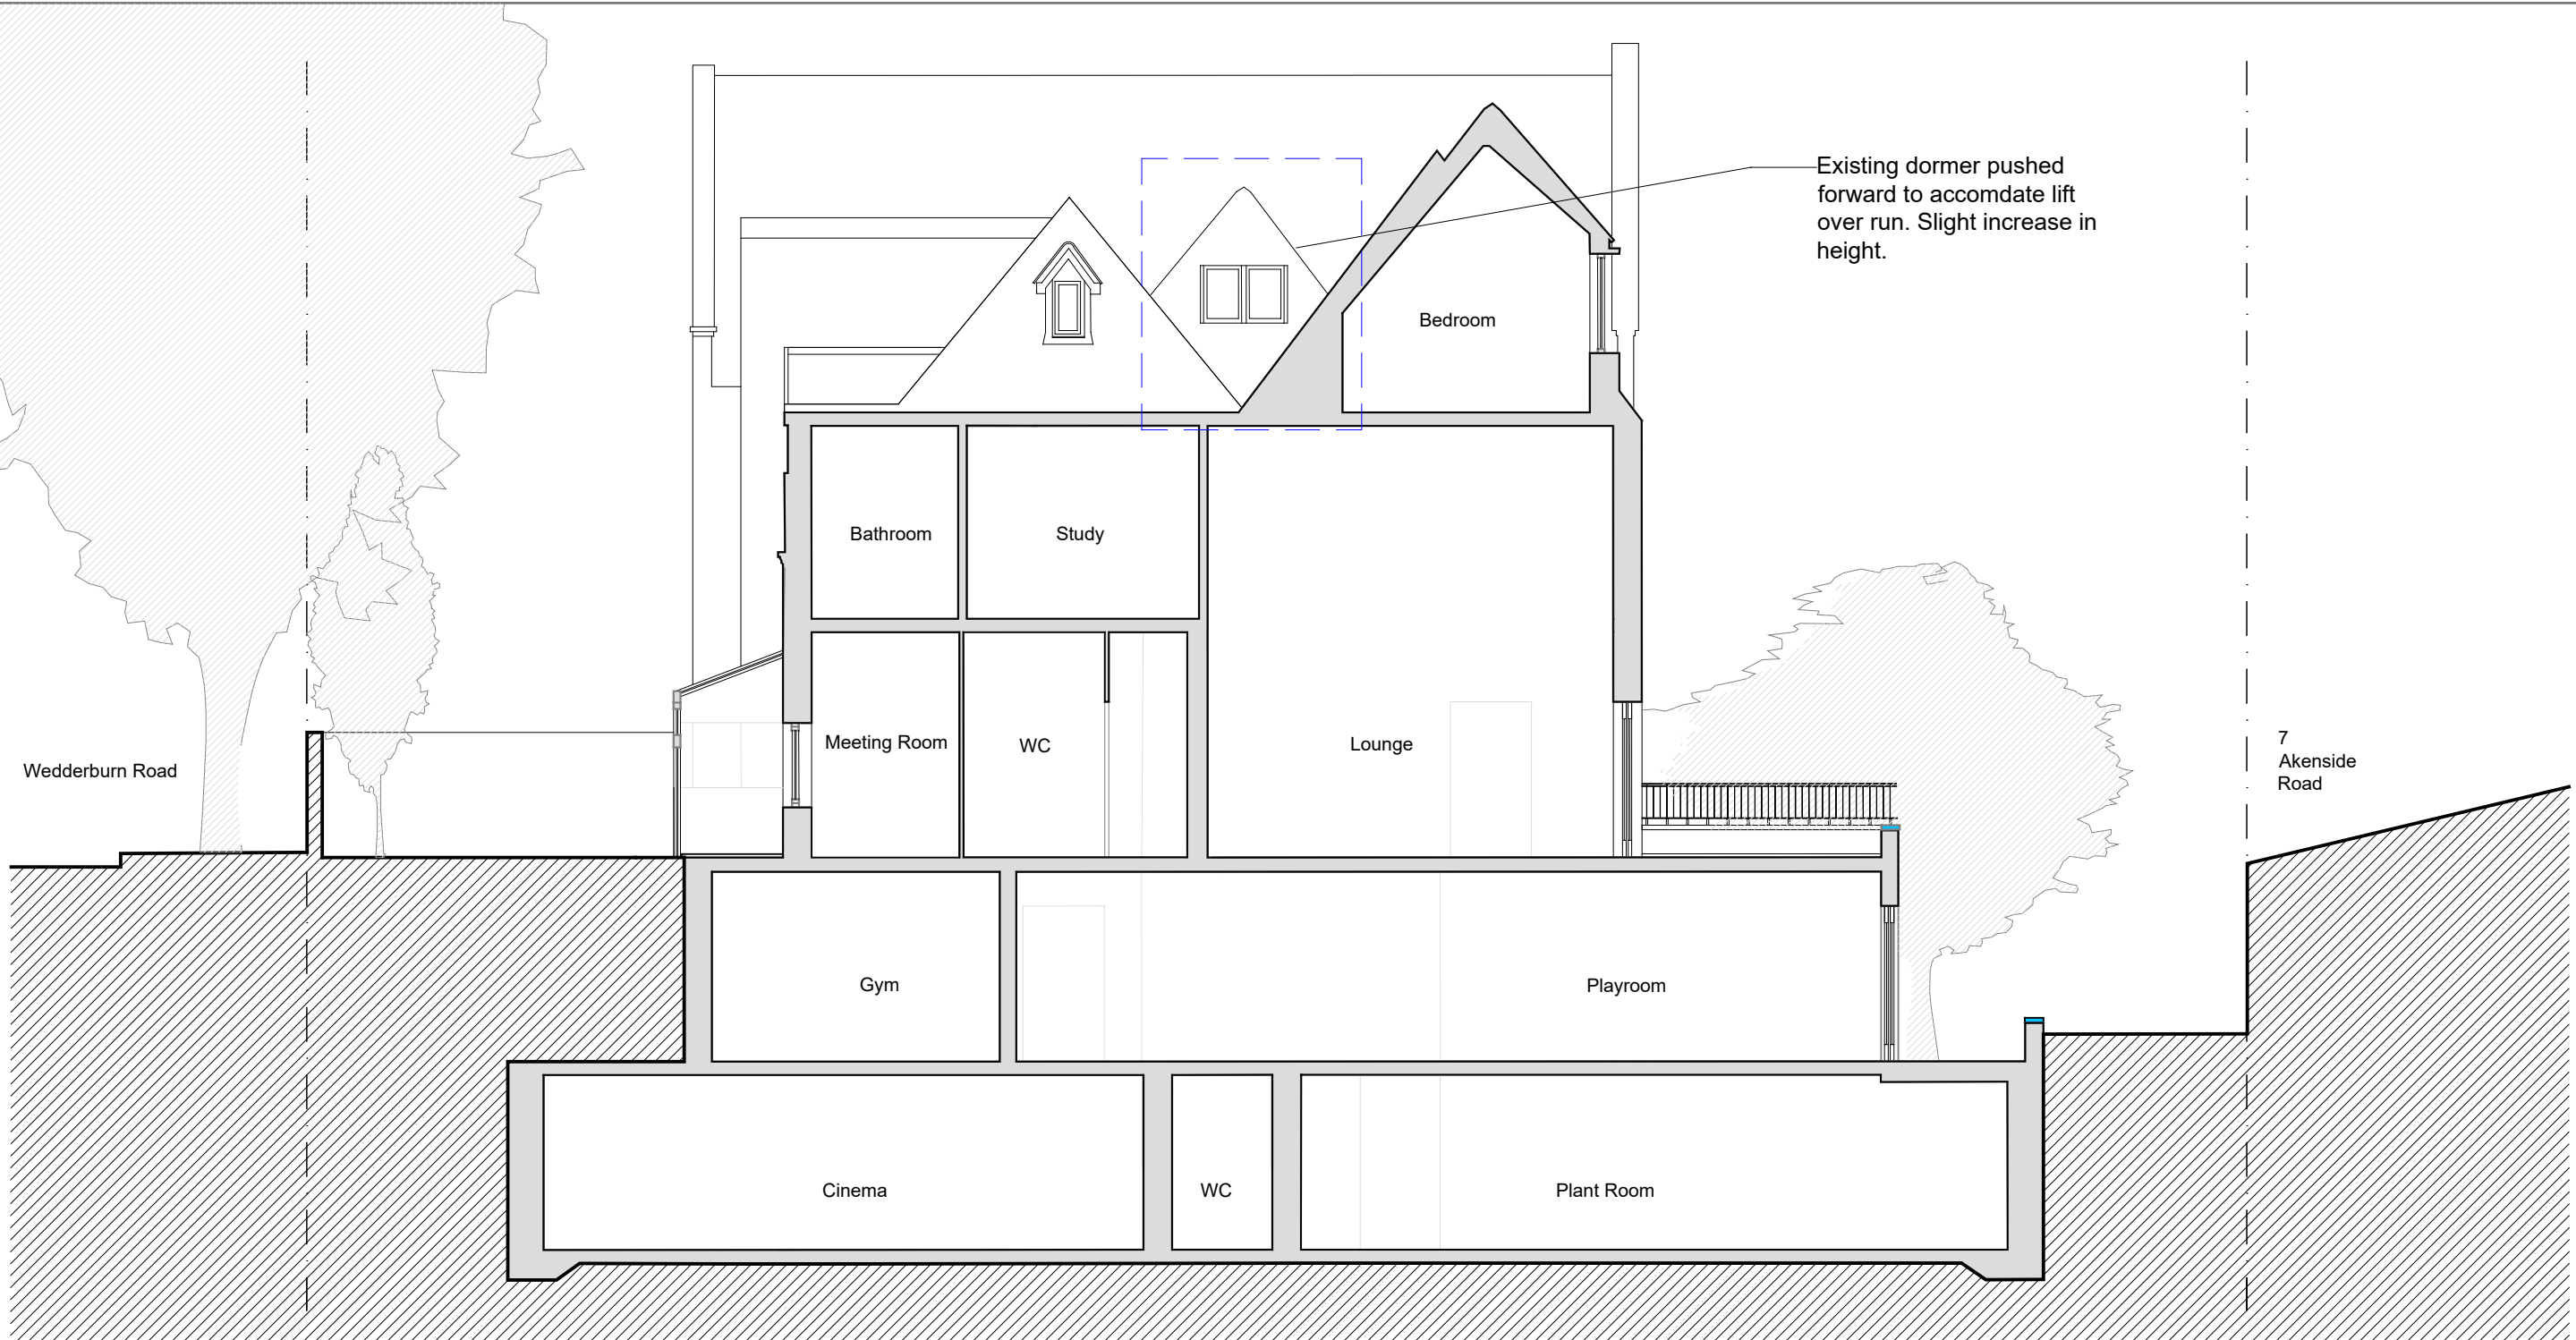

Section AA

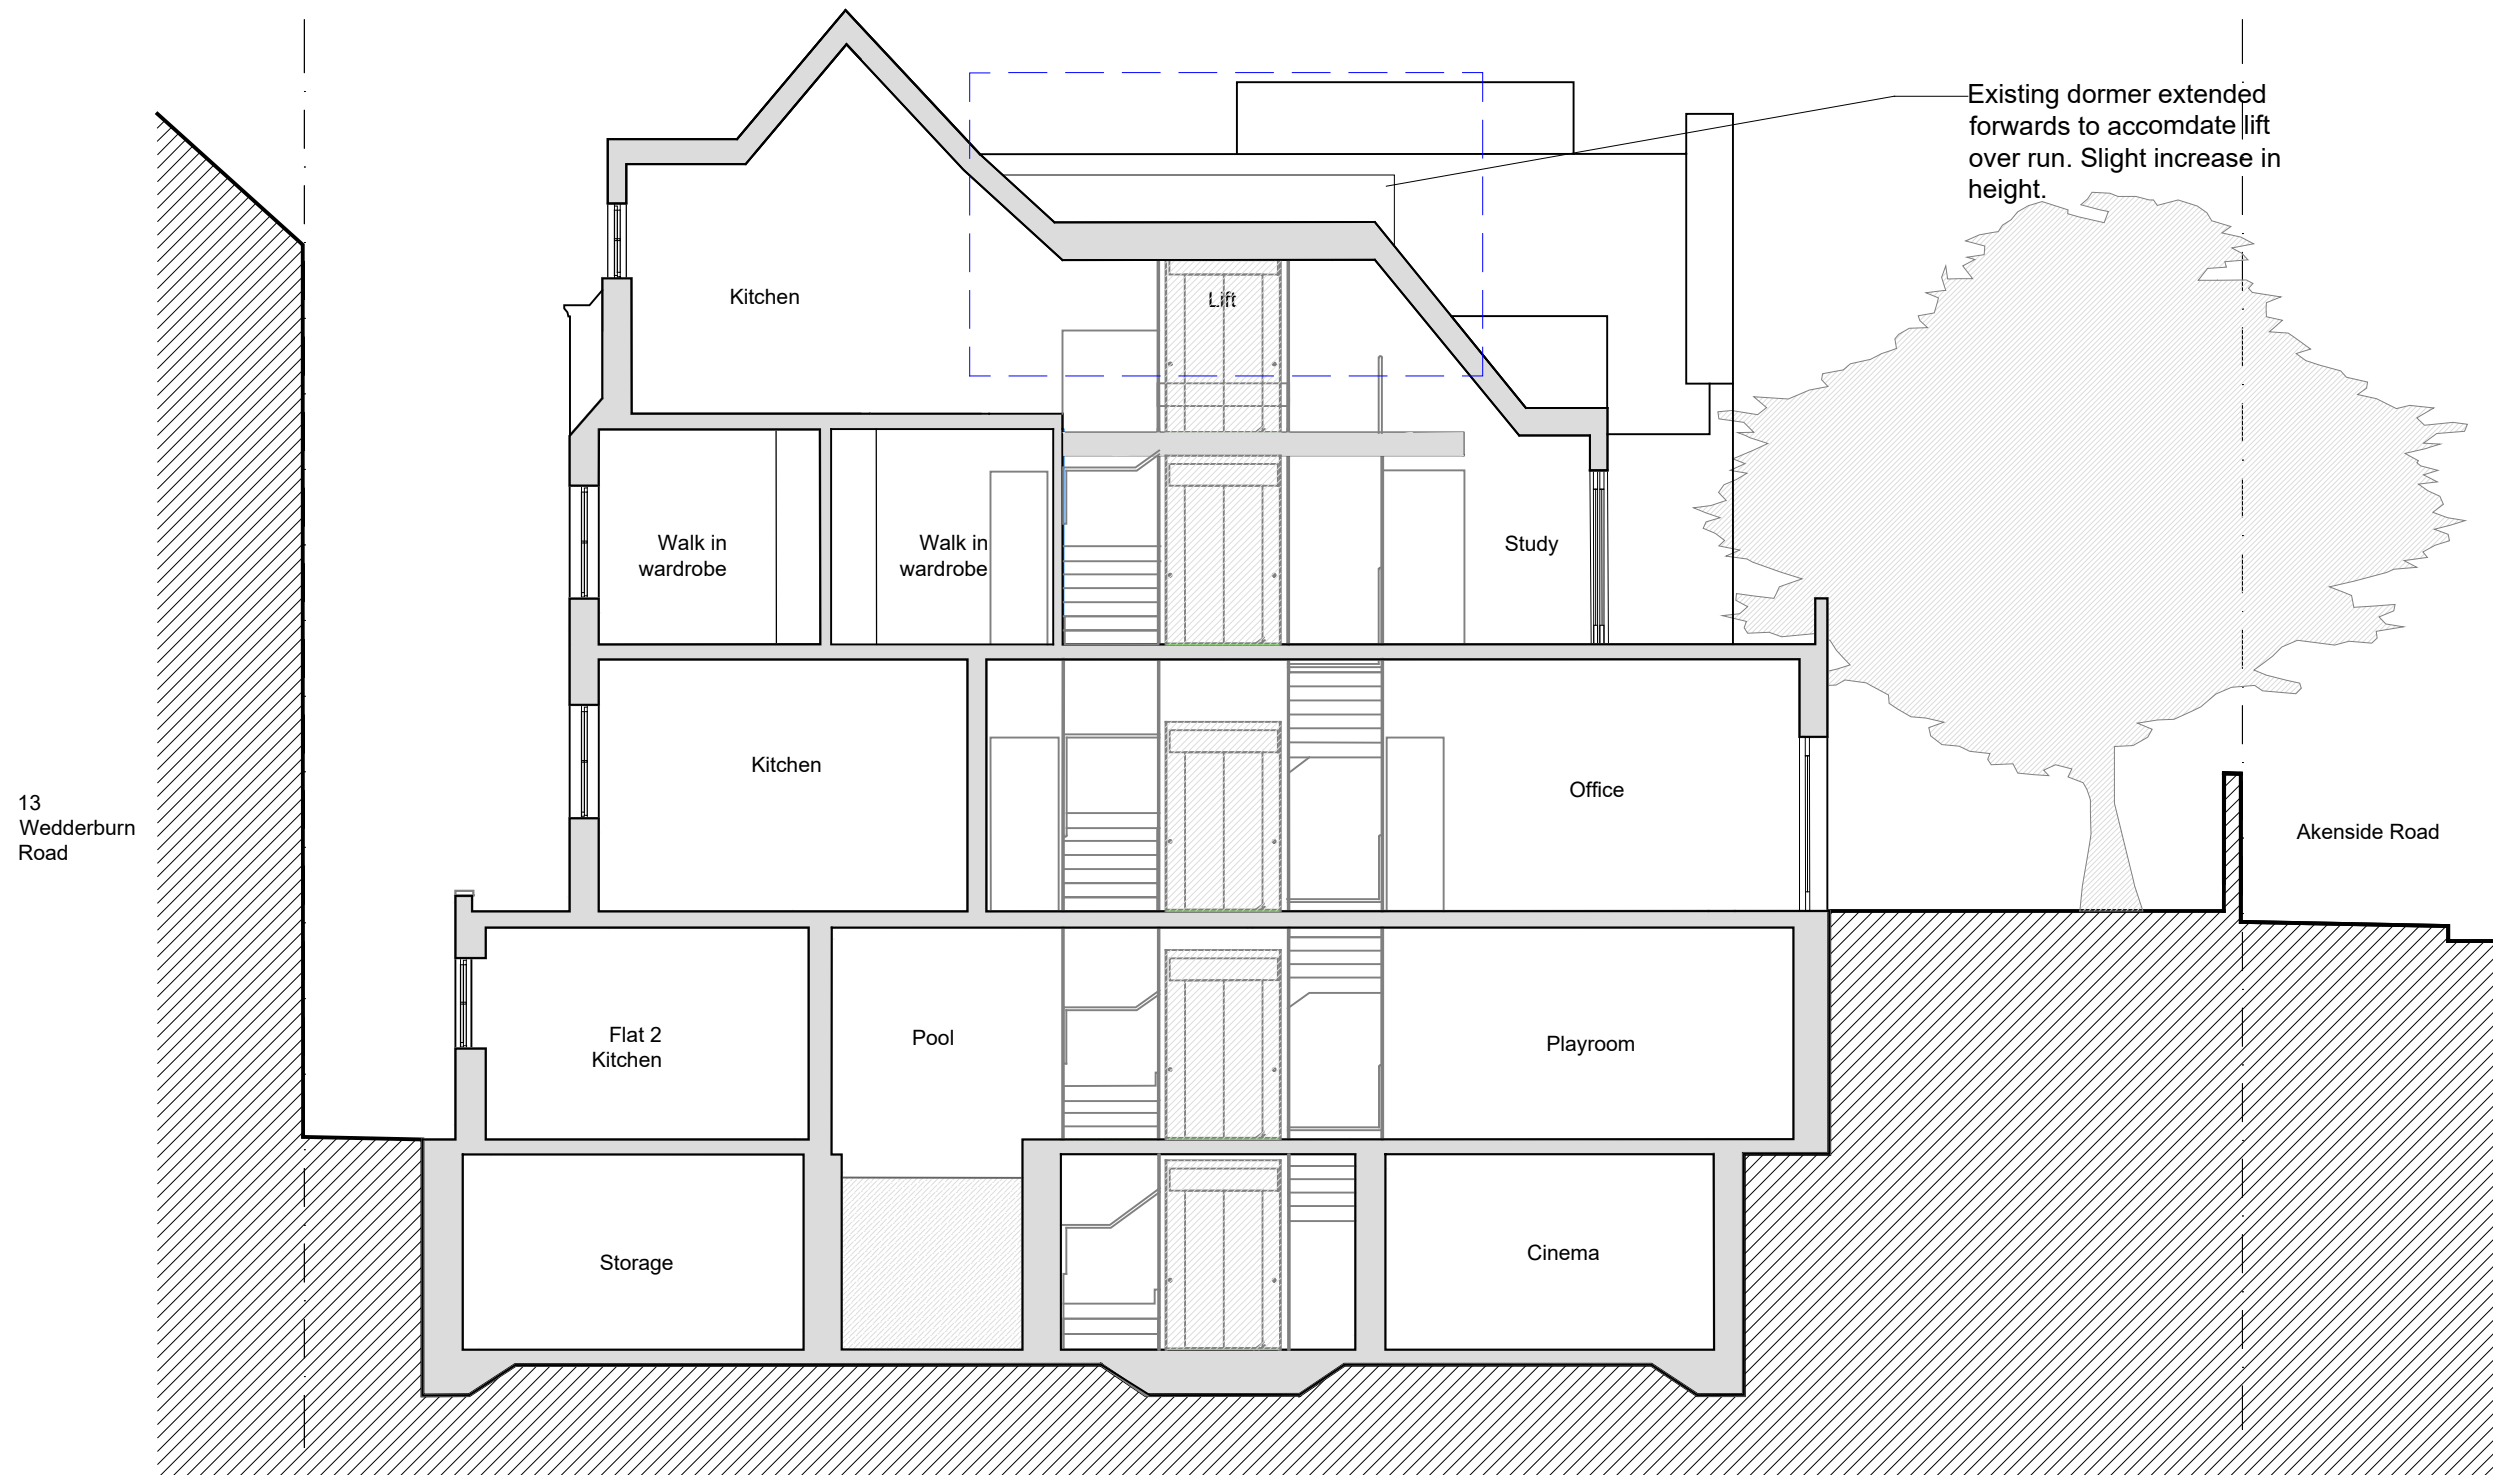

Section BB

P1	11/01/22	Planning
Rev	Date	Note

Client
Dan and Susie Wagner

Project title
15 Wedderburn Road

Drawing Title
Proposed
Section AA & BB


Project No.	Drawing no.	Revision
276	201_A	P1
Status	Scale	Date
Planning	1:100@A2	11/01/2022




Clive Sall Architecture Ltd.

2 Providence Yard
Esra Street
London E2 7RJ

Copyright CLIVE SALL ARCHITECTURE LTD

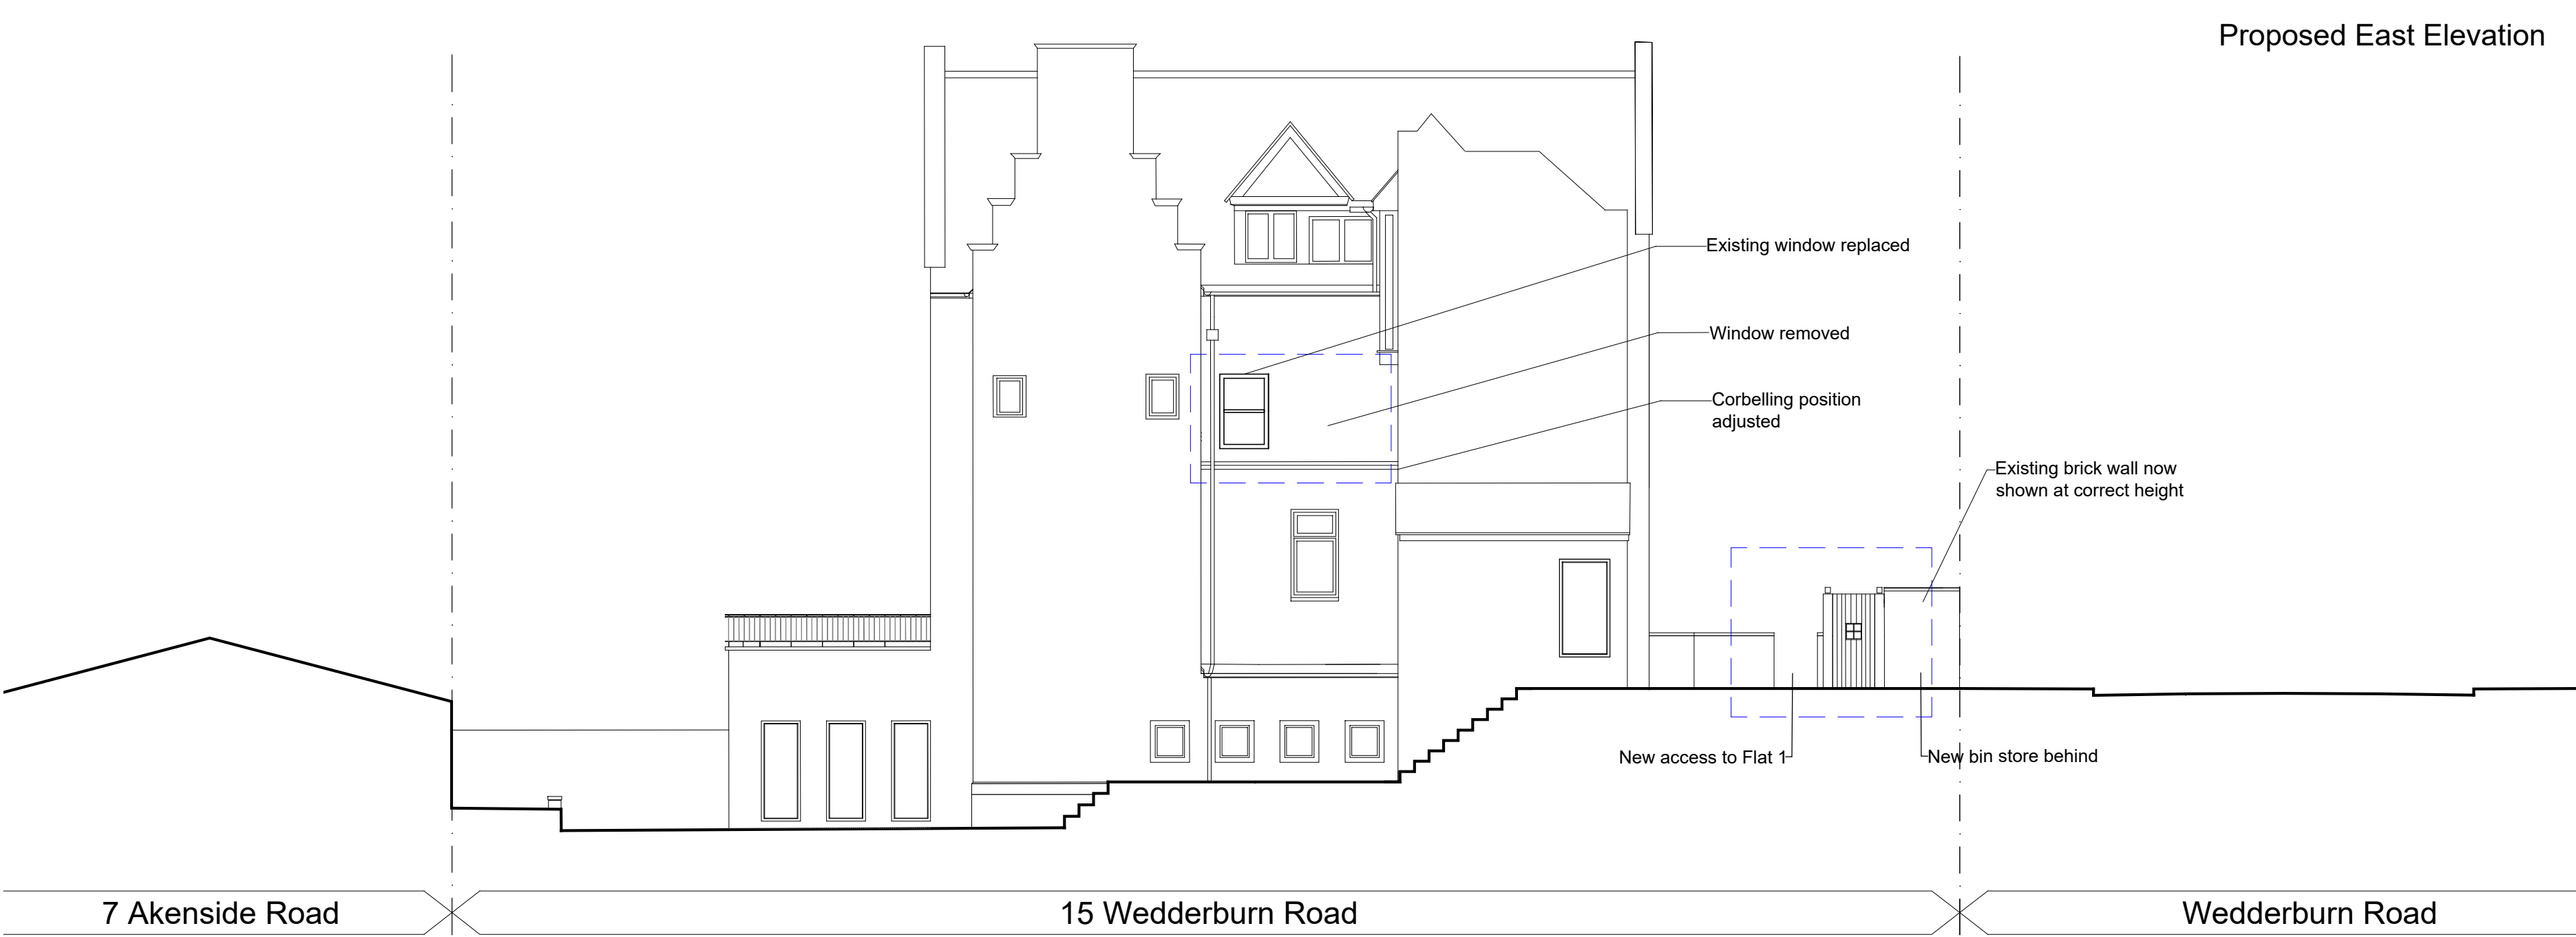

Proposed East Elevation

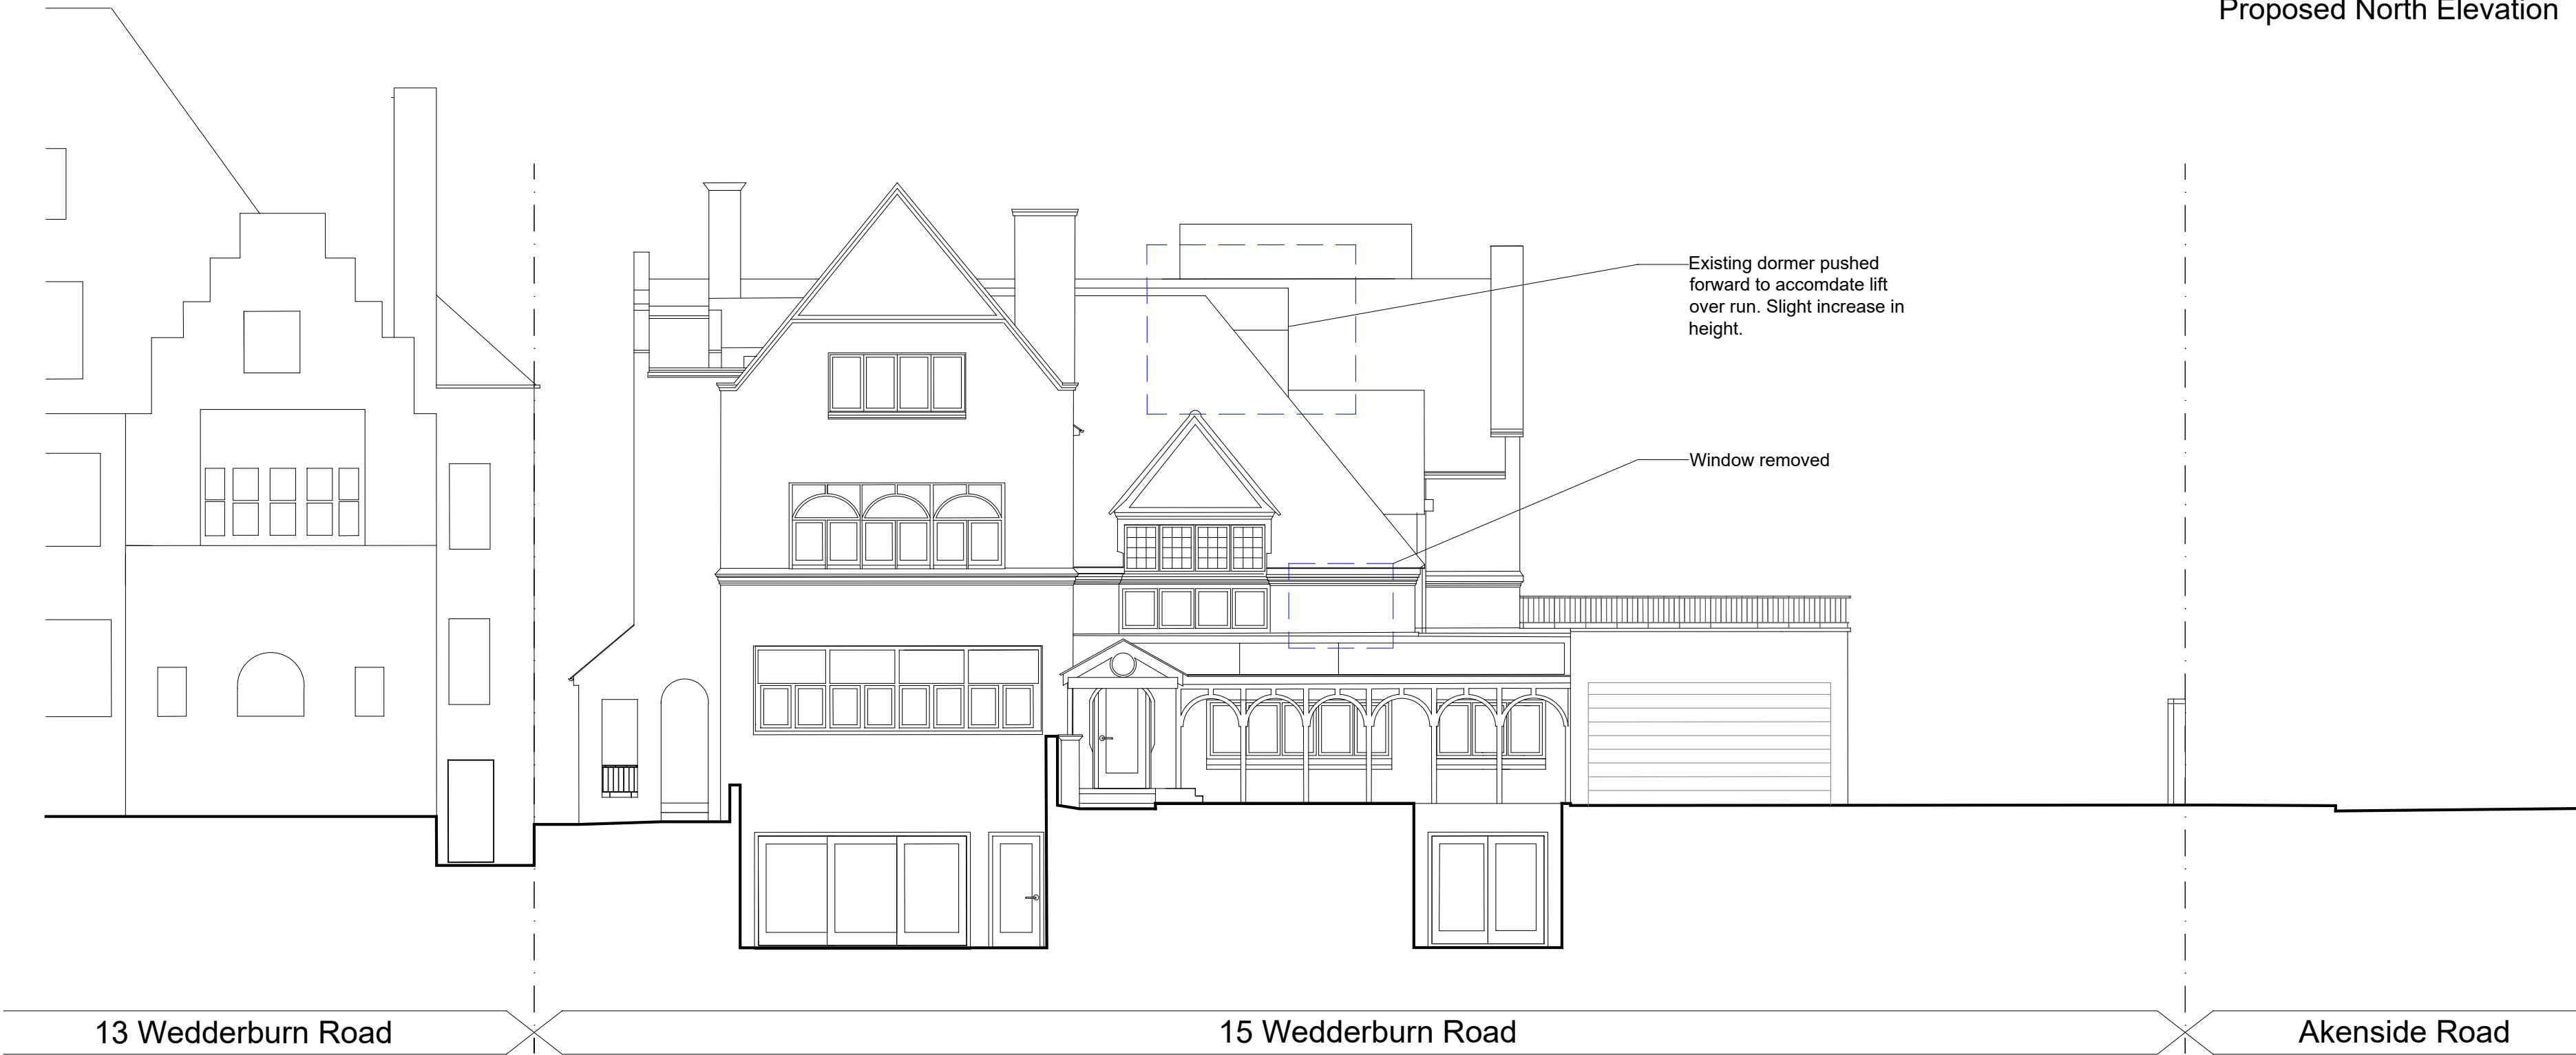

Proposed North Elevation

All drawings to be read in conjunction with structural engineer's and service engineer's

A2



Layout as per Planning approved and implemented under ref :2017/1006/P unless where indicated

P1	11.01.22	Planning
Rev	Date	Note

Client
Dan and Susie Wagner

Project title
15 Wedderburn Road

Drawing Title
Proposed
East and North
Elevations

Project No.	Drawing no.	Revision
276	301_A	P1

Status	Scale	Date Of First Issue
Planning	1:100@A2	11/01/22



Clive Sall Architecture Ltd.

2 Providence Yard
Ezra Street
London E2 7RJ

Copyright CLIVE SALL ARCHITECTURE LTD



Proposed West Elevation



Proposed South Elevation

All drawings to be read in conjunction with structural engineer's and service engineer's

A2

0123456

Layout as per Planning approved and implemented under ref :2017/1006/P unless where indicated

P111/01/22Planning

RevDateNote

Client

Dan and Susie Wagner

Project title

15 Wedderburn Road

Drawing Title

Proposed West and South Elevations

Project No.

Drawing no.

Revision

276

302_A

P1

Status

Scale

Date Of First Issue

Planning

1:100@A2


11/01/22




Clive Sall Architecture Ltd.

2 Providence Yard
Ezra Street
London E2 7RJ

Copyright CLIVE SALL ARCHITECTURE LTD

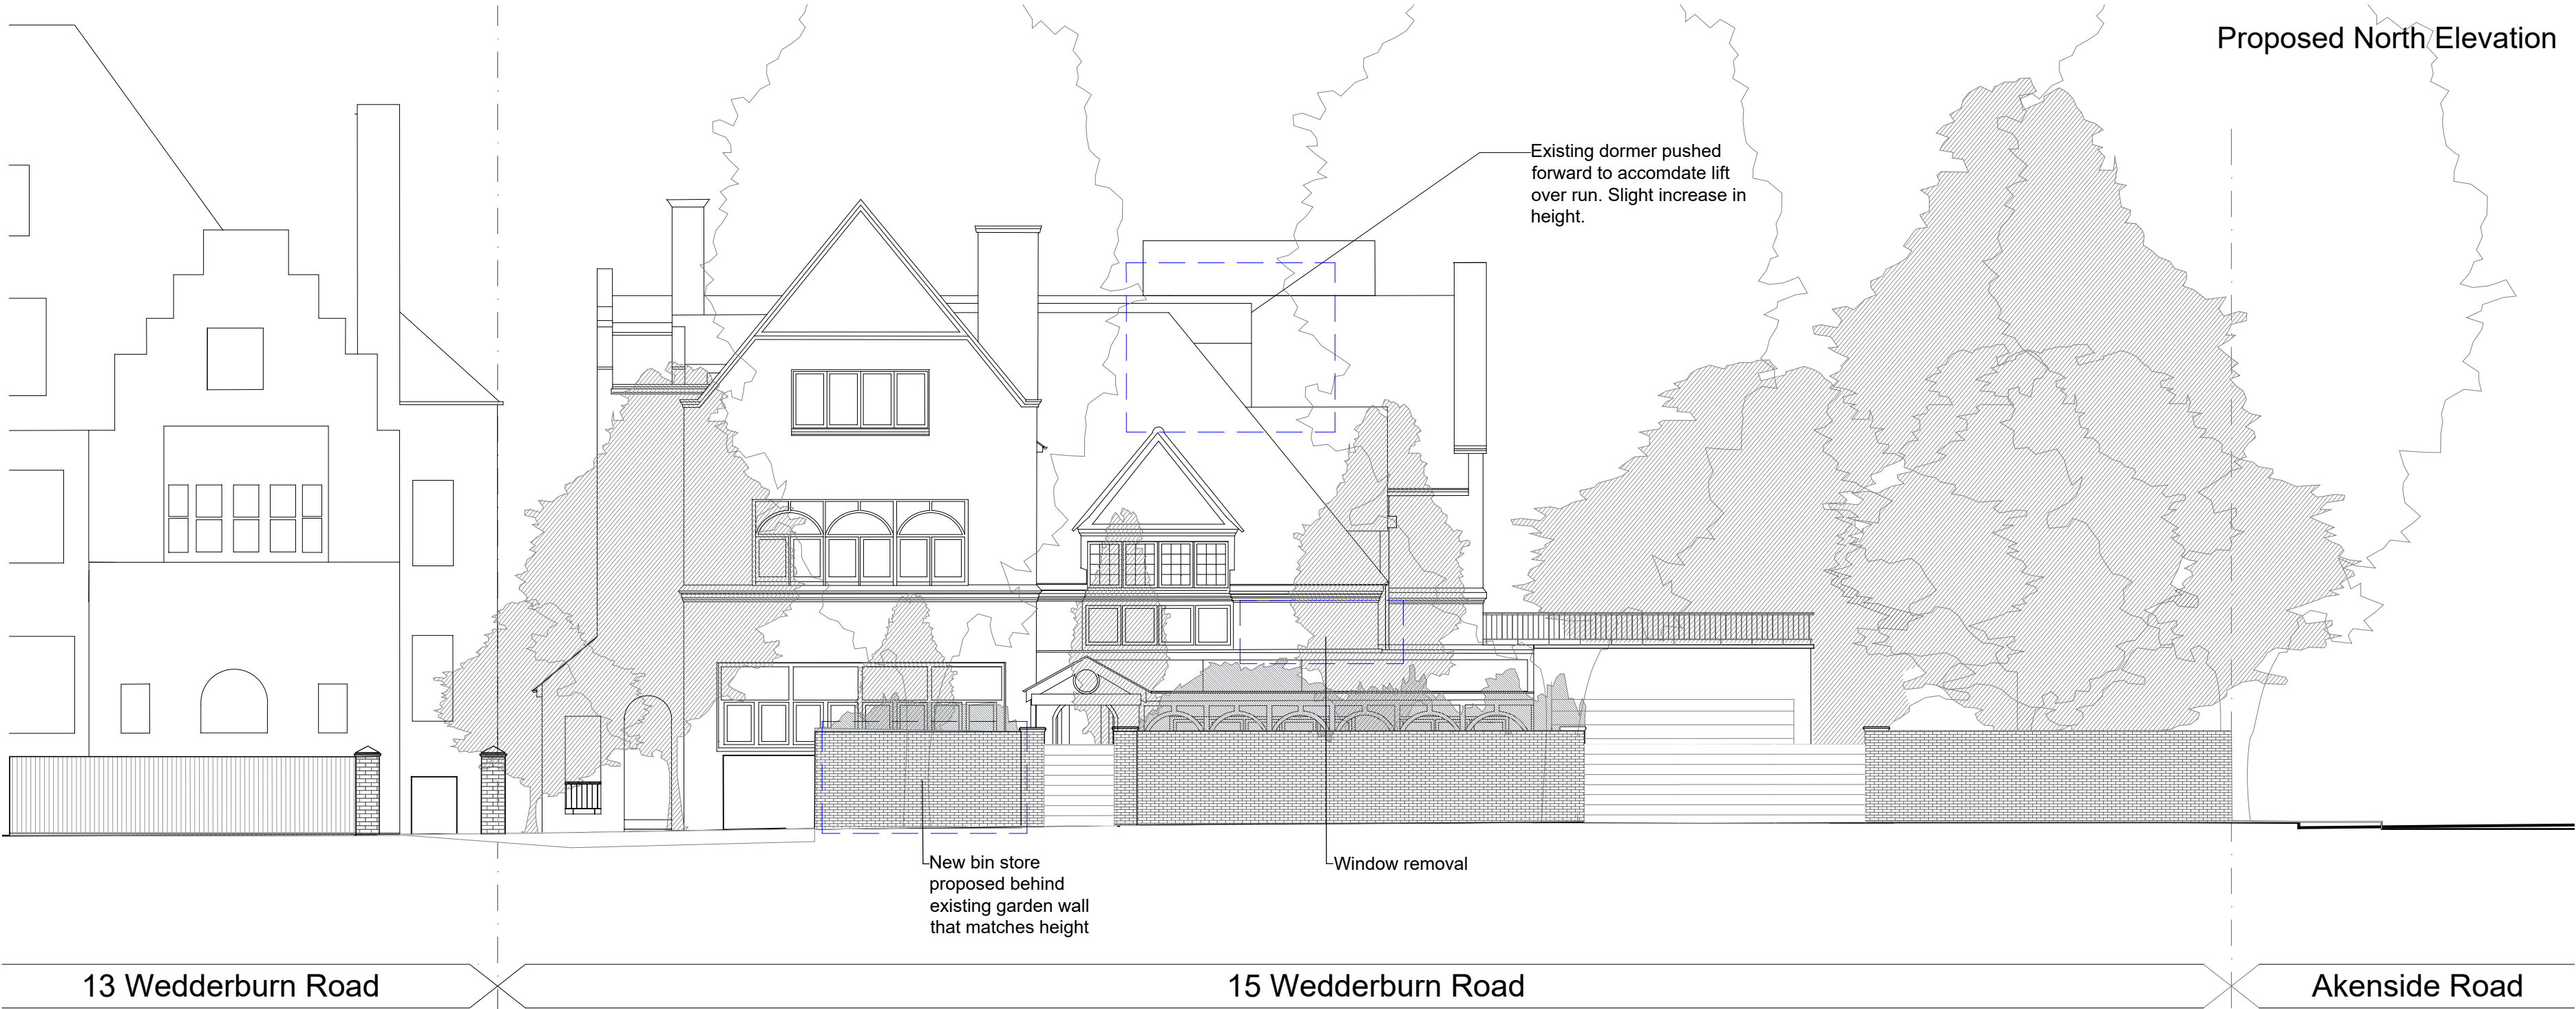


Proposed North Elevation

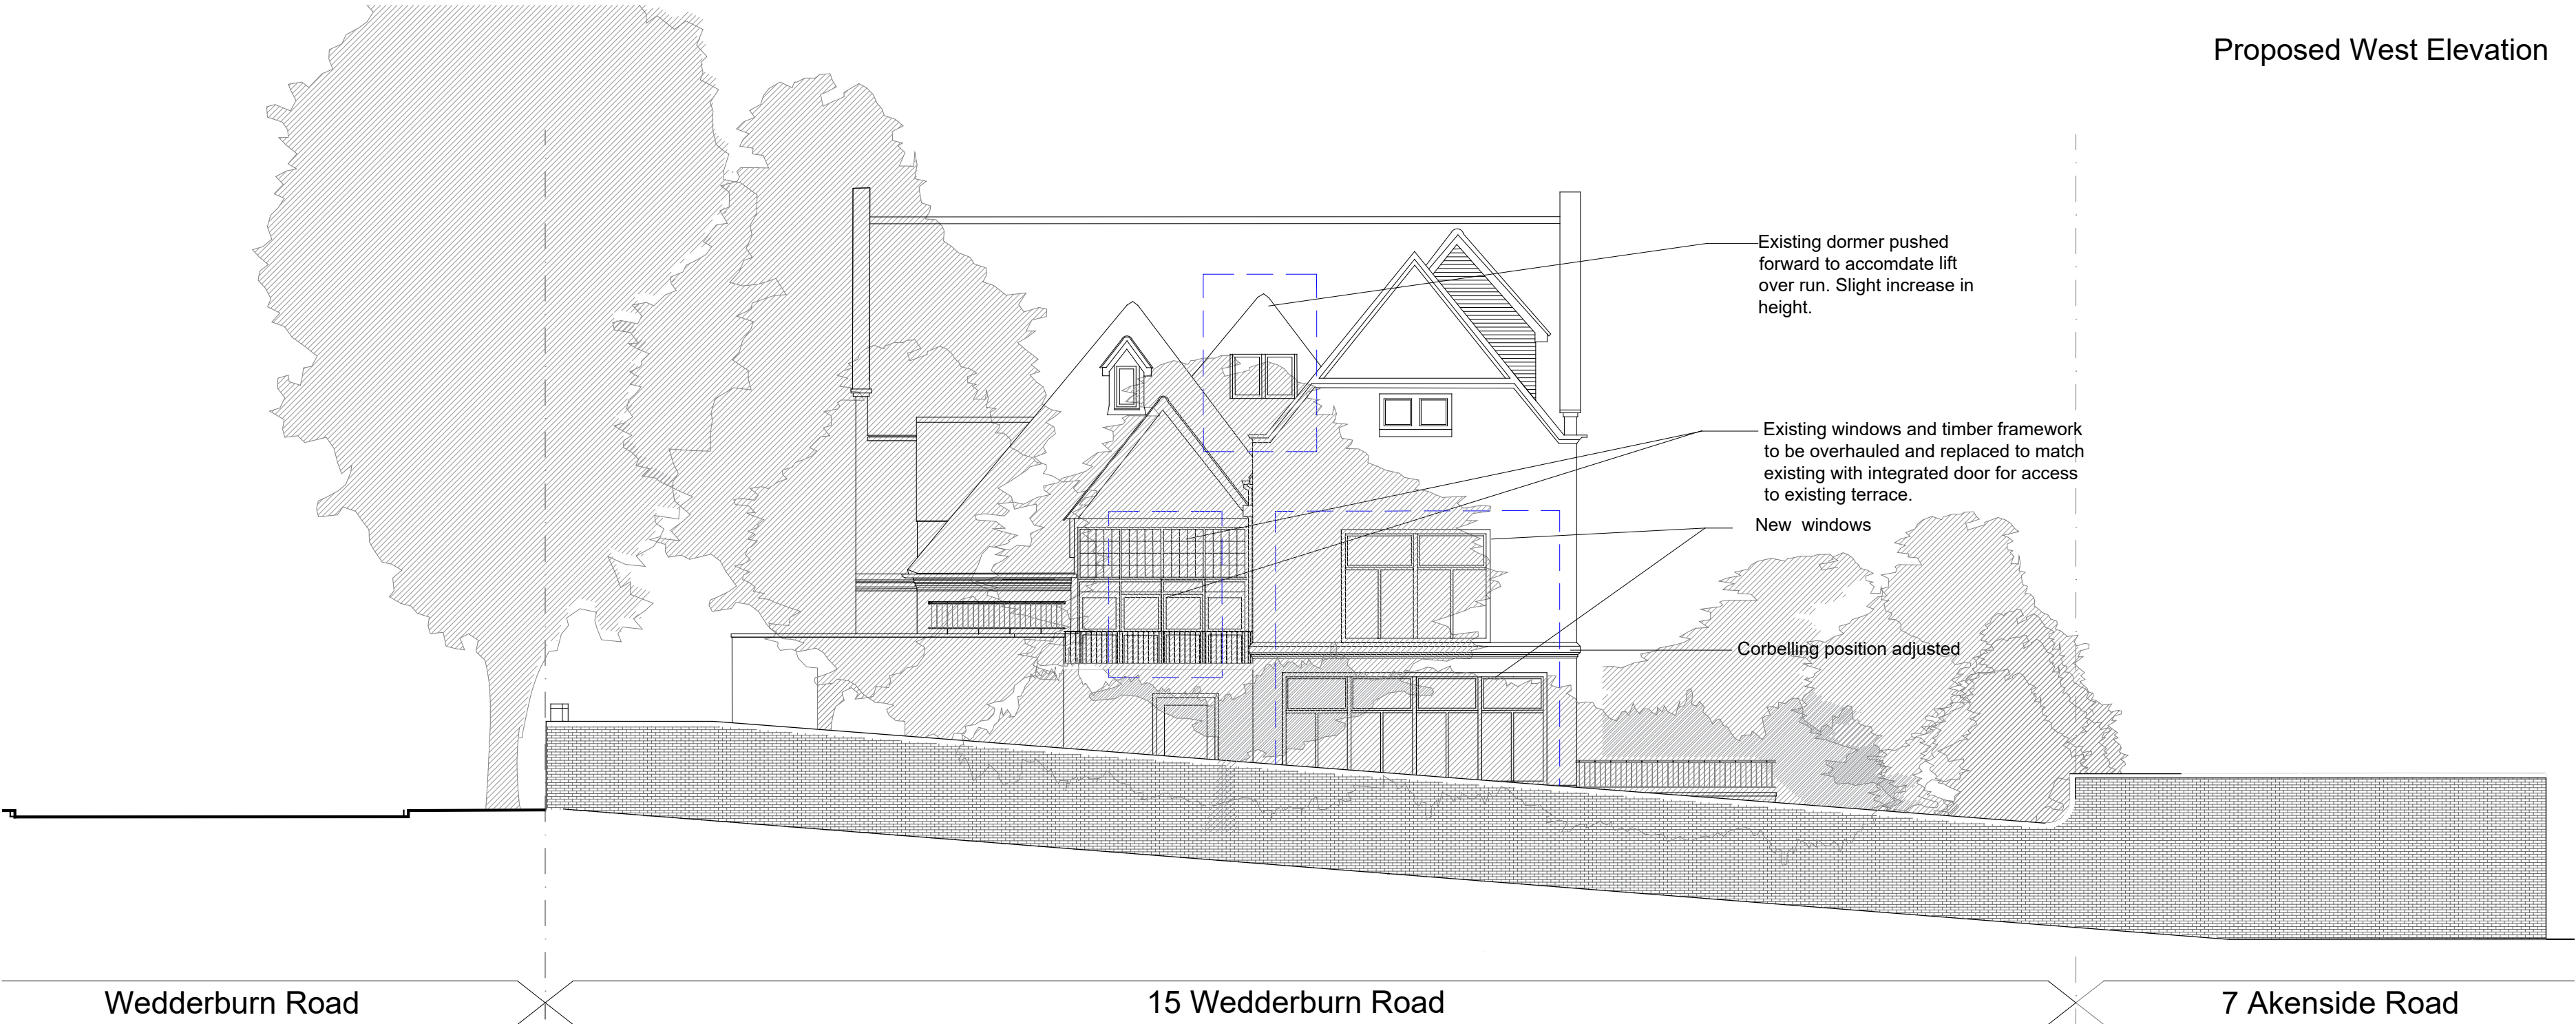

Proposed West Elevation

All drawings to be read in conjunction with structural engineer's and service engineer's

A2

 

Elevation as per Planning approved and implemented under ref :2017/1006/P unless where indicated

P1	11/01/22	Planning
Rev	Date	Note

Client
Dan and Susie Wagner

Project title
15 Wedderburn Road

Drawing Title
Proposed
North and West
Street Elevations

Project No.	Drawing no.	Revision
276	303_A	P1

Status	Scale	Date
Planning	1:100@A2	11/01/22



Clive Sall Architecture Ltd.
2 Providence Yard
Ezra Street
London E2 7RJ
Copyright CLIVE SALL ARCHITECTURE LTD