


Key

- 132 Royal College Street, Camden, NW1 0TA
- 134 Royal College Street, Camden, NW1 0TA
- 136 Royal College Street, Camden, NW1 0TA

1 Proposed Basement Floor Plan
1 : 100

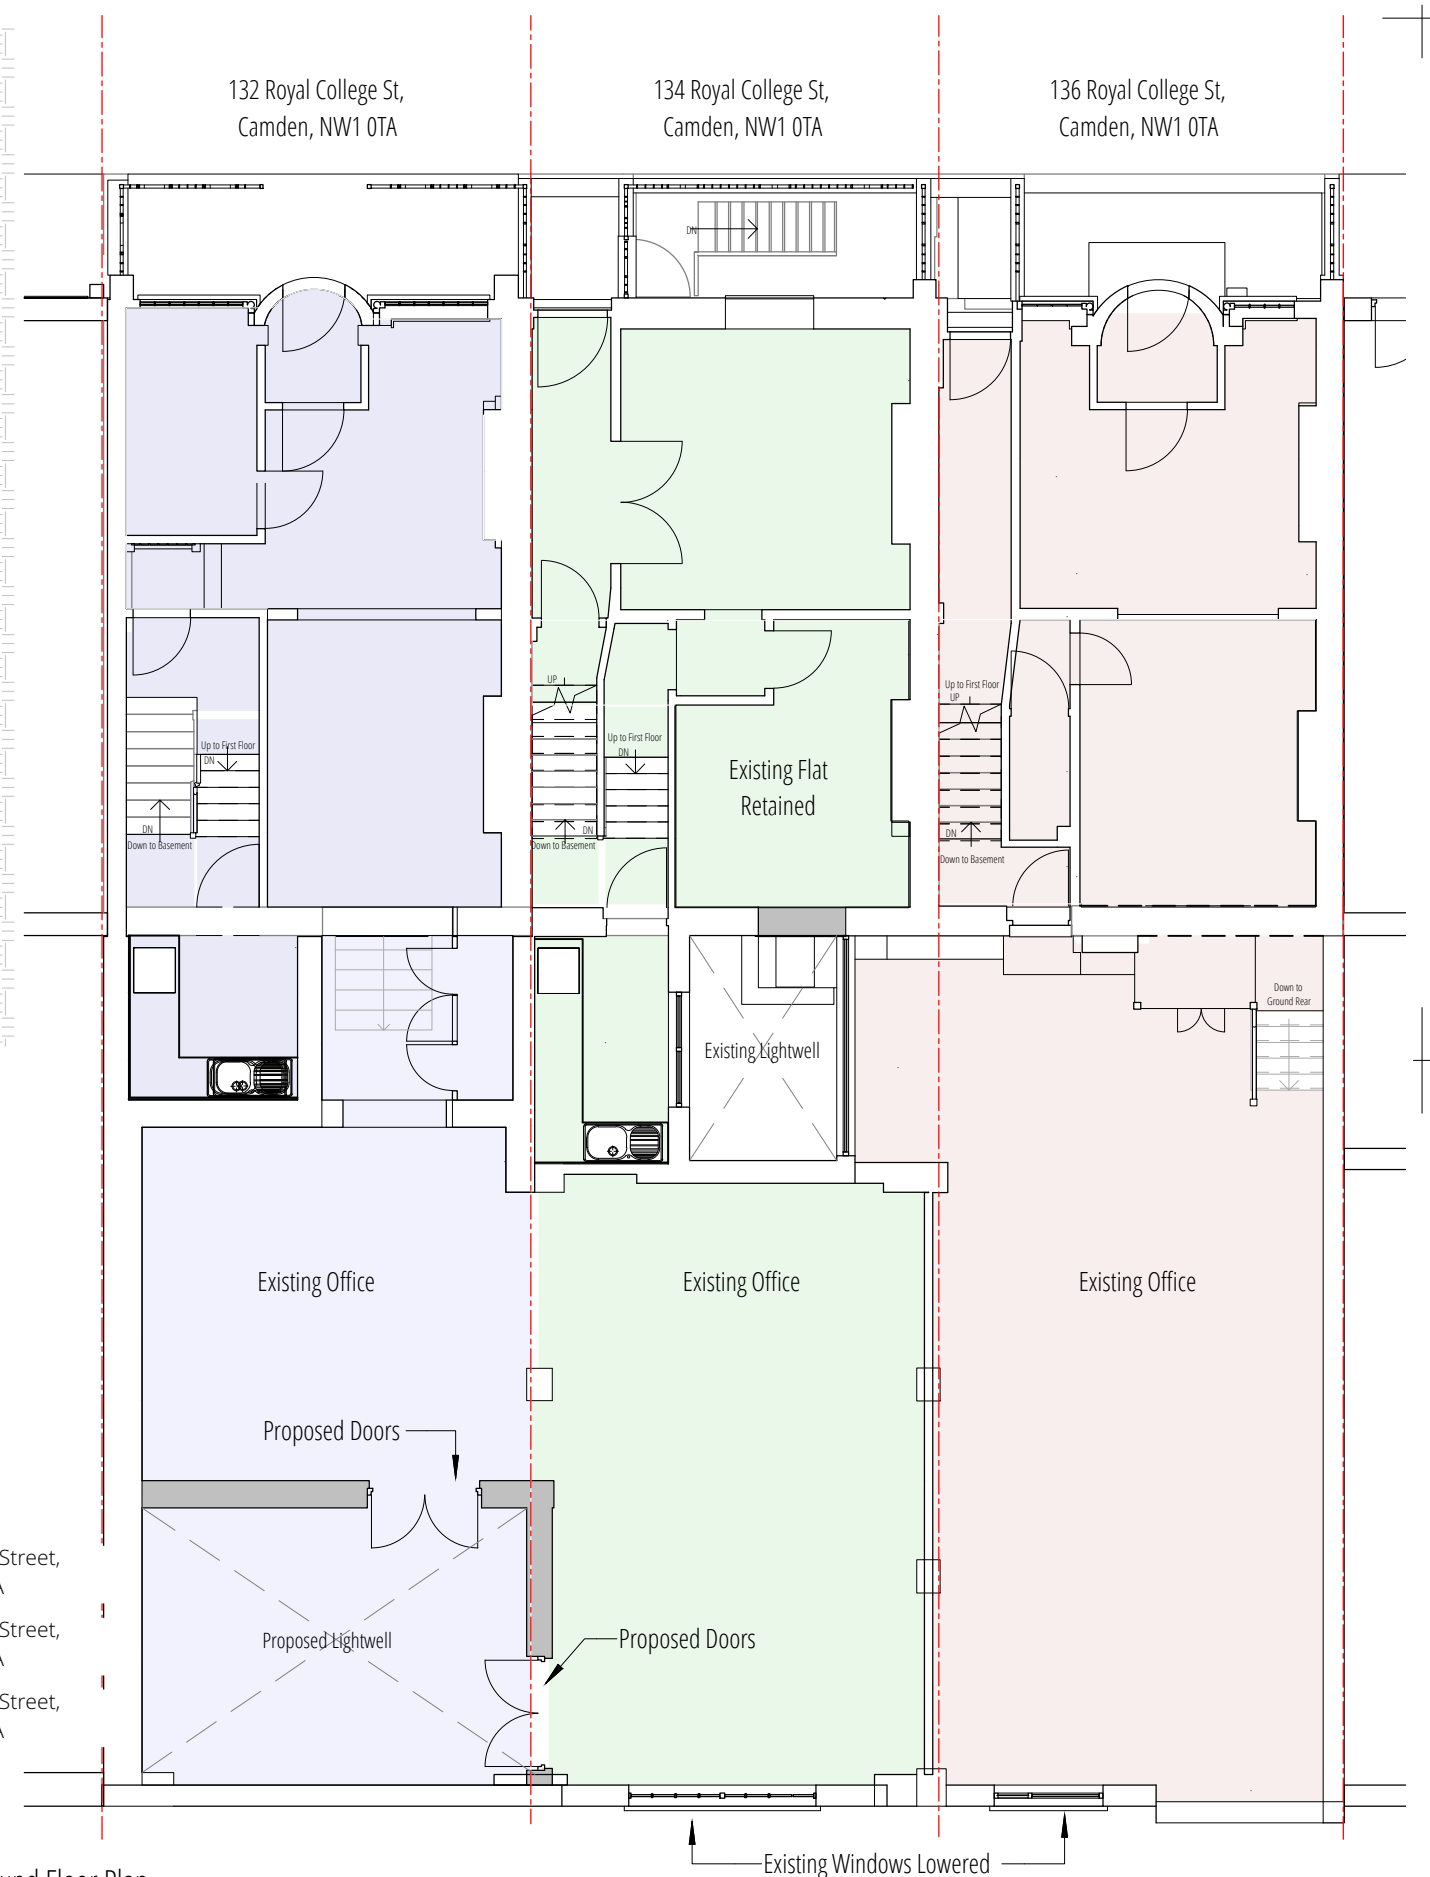


Key

- 132 Royal College Street, Camden, NW1 0TA
- 134 Royal College Street, Camden, NW1 0TA
- 136 Royal College Street, Camden, NW1 0TA

2 Proposed Ground Floor Plan
1 : 100

NOTES:
1. THIS DRAWING IS COPYRIGHT AND MUST NOT BE REPRODUCED IN WHOLE OR IN PART WITHOUT WRITTEN PERMISSION OF GAA DESIGN.
2. THIS DRAWING REPRESENTS DESIGN INTENT AND CONCEPT ONLY. HENCE IT CAN BE SEALED FOR PLANNING PURPOSES ONLY.
3. THIS DOCUMENT AND ALL ASSOCIATED DOCUMENTS ARE PREPARED FOR SPECIFIC SITE AND EVENT, AND INCORPORATE CALCULATIONS AND MEASUREMENTS AVAILABLE FROM THE CLIENT AT THE TIME OF DRAFTING.
4. THE RECIPIENT AGREES TO PROTECT THE CONTENTS FROM DISTRIBUTION AND DISSEMINATION EXCEPT AS REQUIRED FOR THE SPECIFIC EVENT NAMED, WITHOUT THE WRITTEN PERMISSION OF THE DESIGNER.
5. USE OF THIS DESIGN IS GRANTED TO THE CLIENT FOR THE SPECIFIC AND NAMED EVENT ONLY.
COPYRIGHT © 2019

REV	DATE	DESCRIPTION	APPR

 



PROJECT NAME
132 Royal College Street,
Camden, NW1 0TA
DRAWING TITLE
Proposed Floor Plans
PROJECT NUMBER
19023
SCALE
1:100

PURPOSE
For Stage Approval

DOCUMENT NUMBER
19023-GAA-ZZ-DR-T-2020



DATE
03/02/22
STATUS
S4
Rev.No.
P02
DRAWN
RP
CHECK
CS
REVIEWED
CS
APPROVED
CS



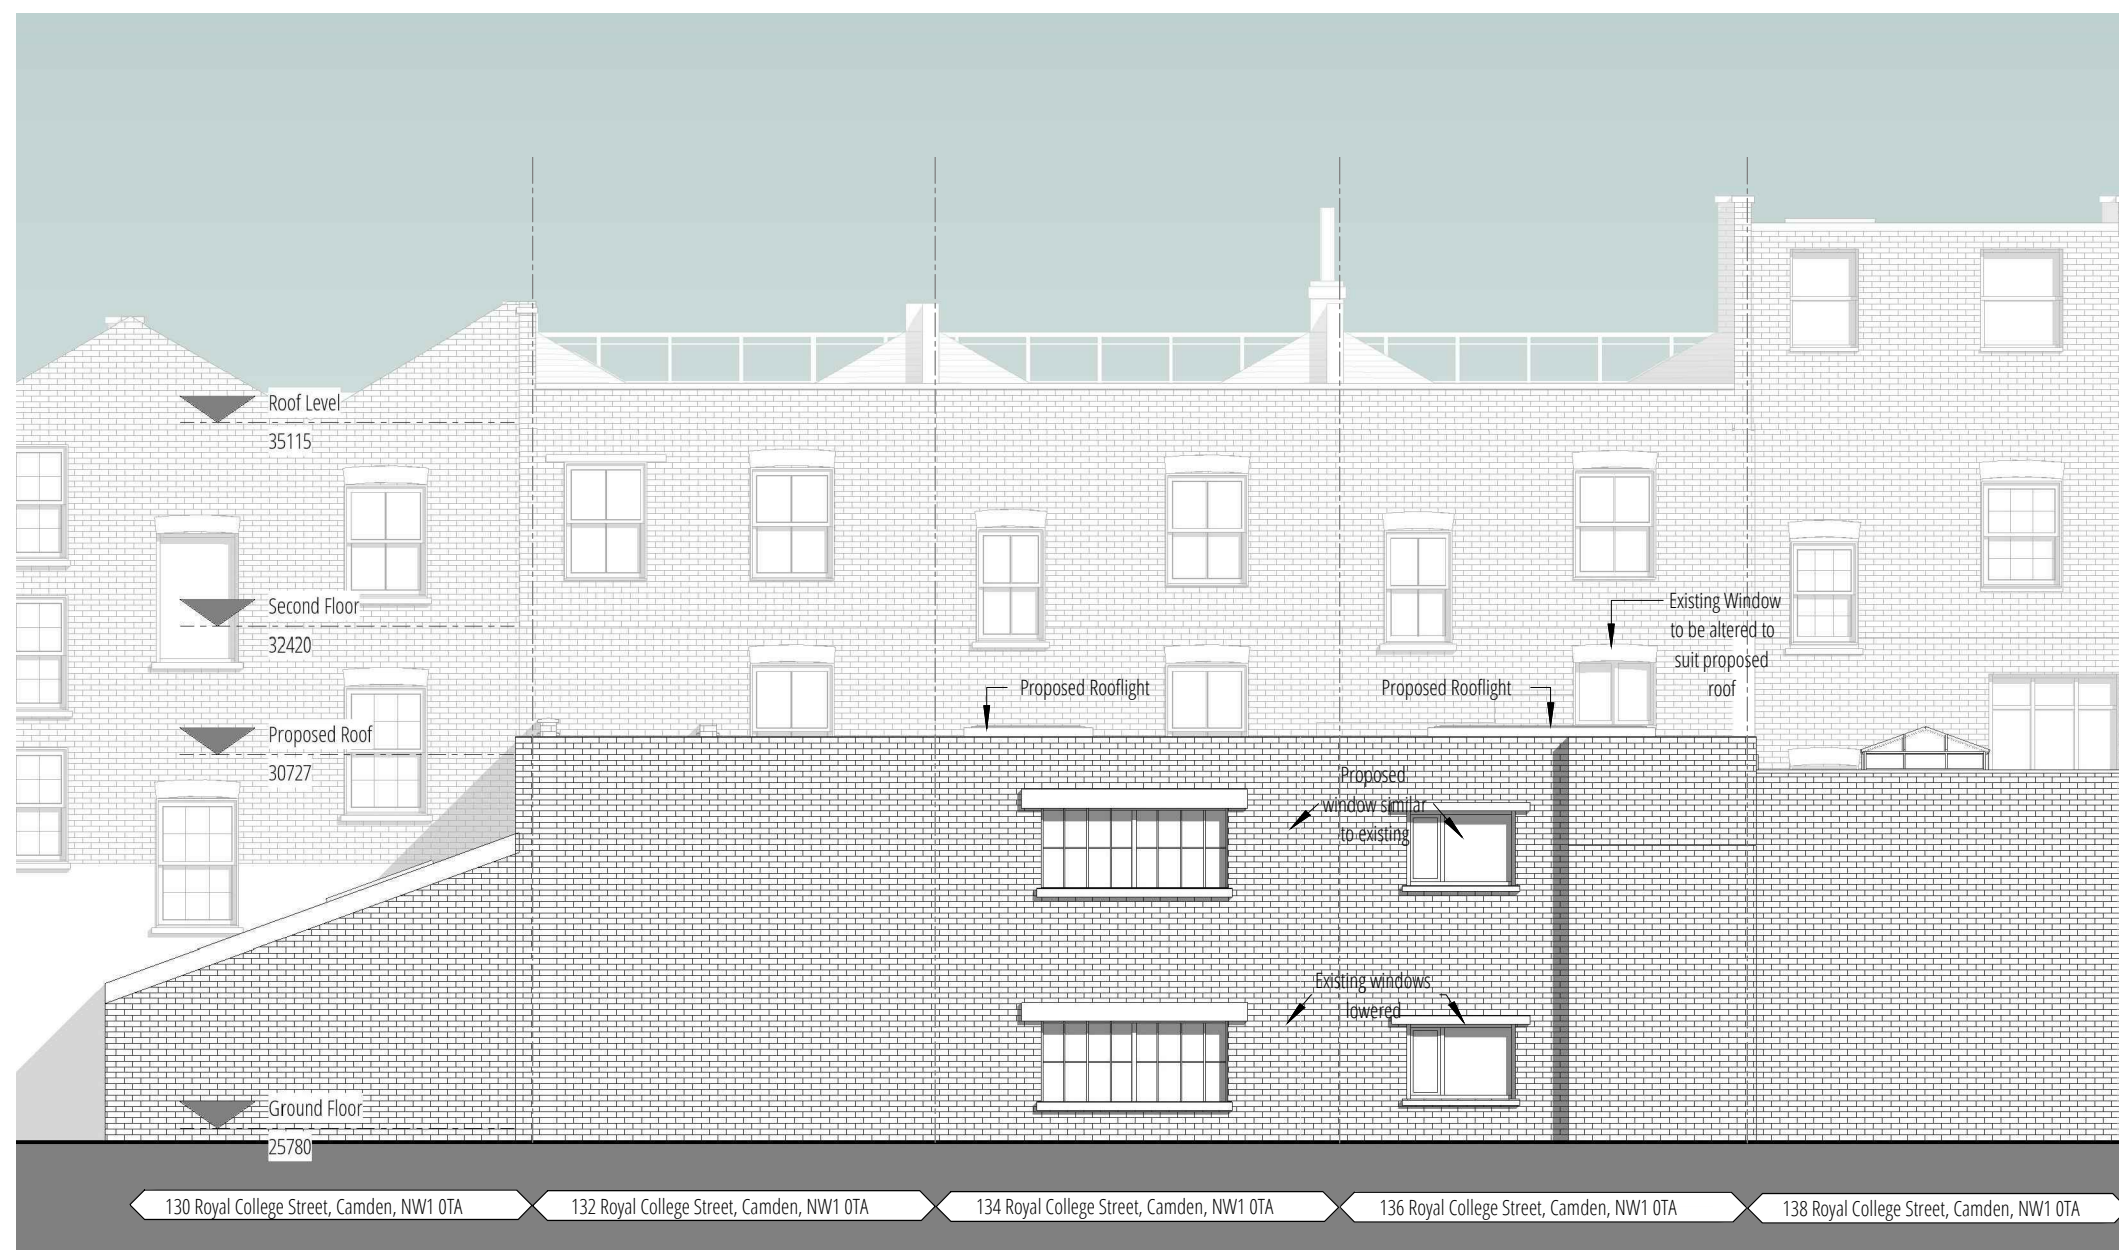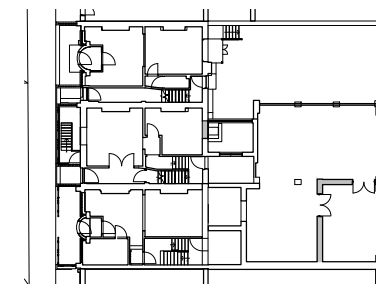

1 Proposed Rear Elevation
1:100

[illegible]

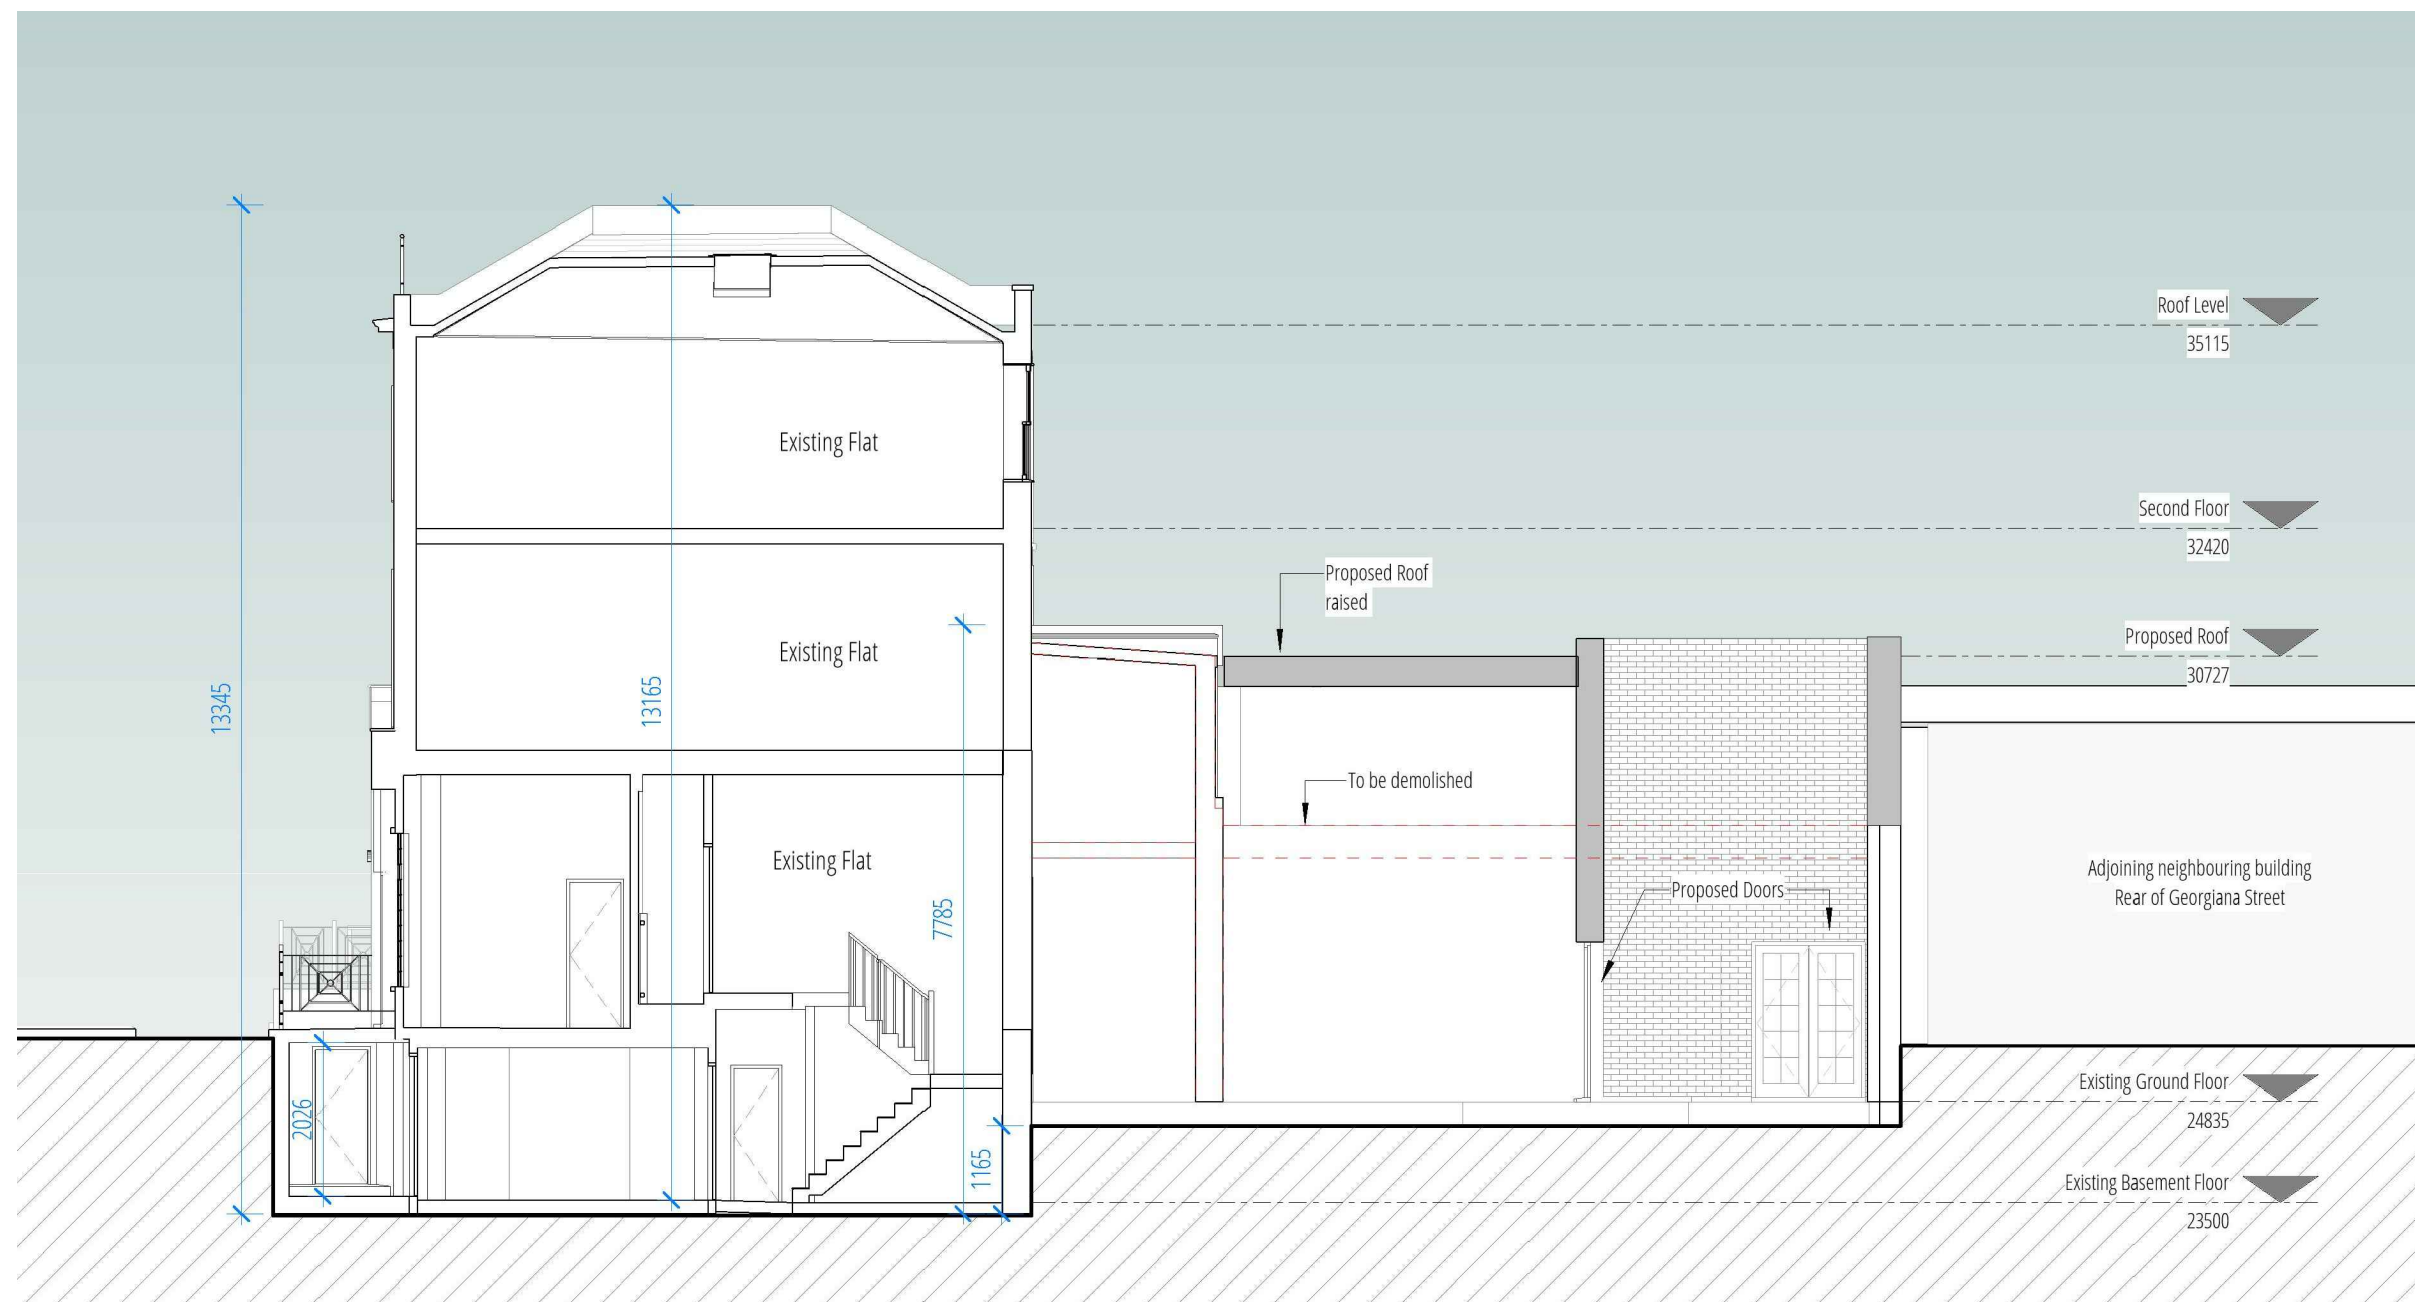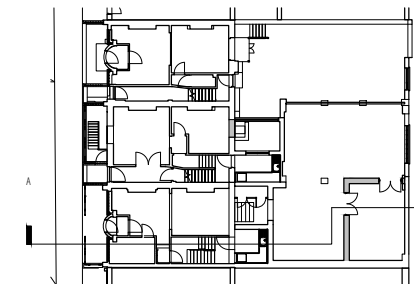

1 Proposed Section AA'
1:100

NOTES:
1. THIS DRAWING IS COPYRIGHT AND MUST NOT BE REPRODUCED IN WHOLE OR IN PART WITHOUT WRITTEN PERMISSION OF GAA DESIGN.
2. THIS DRAWING REPRESENTS DESIGN INTENT AND CONCEPT ONLY. HENCE IT CAN BE SEALED FOR PLANNING PURPOSES ONLY.
3. THIS DOCUMENT AND ALL ASSOCIATED DOCUMENTS ARE PREPARED FOR SPECIFIC SITE AND EVENT, AND INCORPORATE CALCULATIONS AND MEASUREMENTS AVAILABLE FROM THE CLIENT AT THE TIME OF DRAFTING.
4. THE RECIPIENT AGREES TO PROTECT THE CONTENTS FROM DISTRIBUTION AND DISSEMINATION EXCEPT AS REQUIRED FOR THE SPECIFIC EVENT NAMED, WITHOUT THE WRITTEN PERMISSION OF THE DESIGNER.
5. USE OF THIS DESIGN IS GRANTED TO THE CLIENT FOR THE SPECIFIC AND NAMED EVENT ONLY.
COPYRIGHT © 2019

REV	DATE	DESCRIPTION	APPR

0m 1m 2m 3m 4m 5m
SCALE 1:100 @ A3





PROJECT NAME
132 Royal College Street,
DRAUGHTING TITLE
Proposed Section AA'
PROJECT NUMBER
19023
SCALE
1:100

PURPOSE
For Stage Approval

DOCUMENT NUMBER
19023-GAA-ZZ-DR-A-2210
DATE
03/02/22
STATUS
S4
Rev.No.
P03
DRAWN
RP
REVIEWED
SB
CHECK
CS
APPROVED
SB

GAA
gaa design

© GAA DESIGN LTD
A3

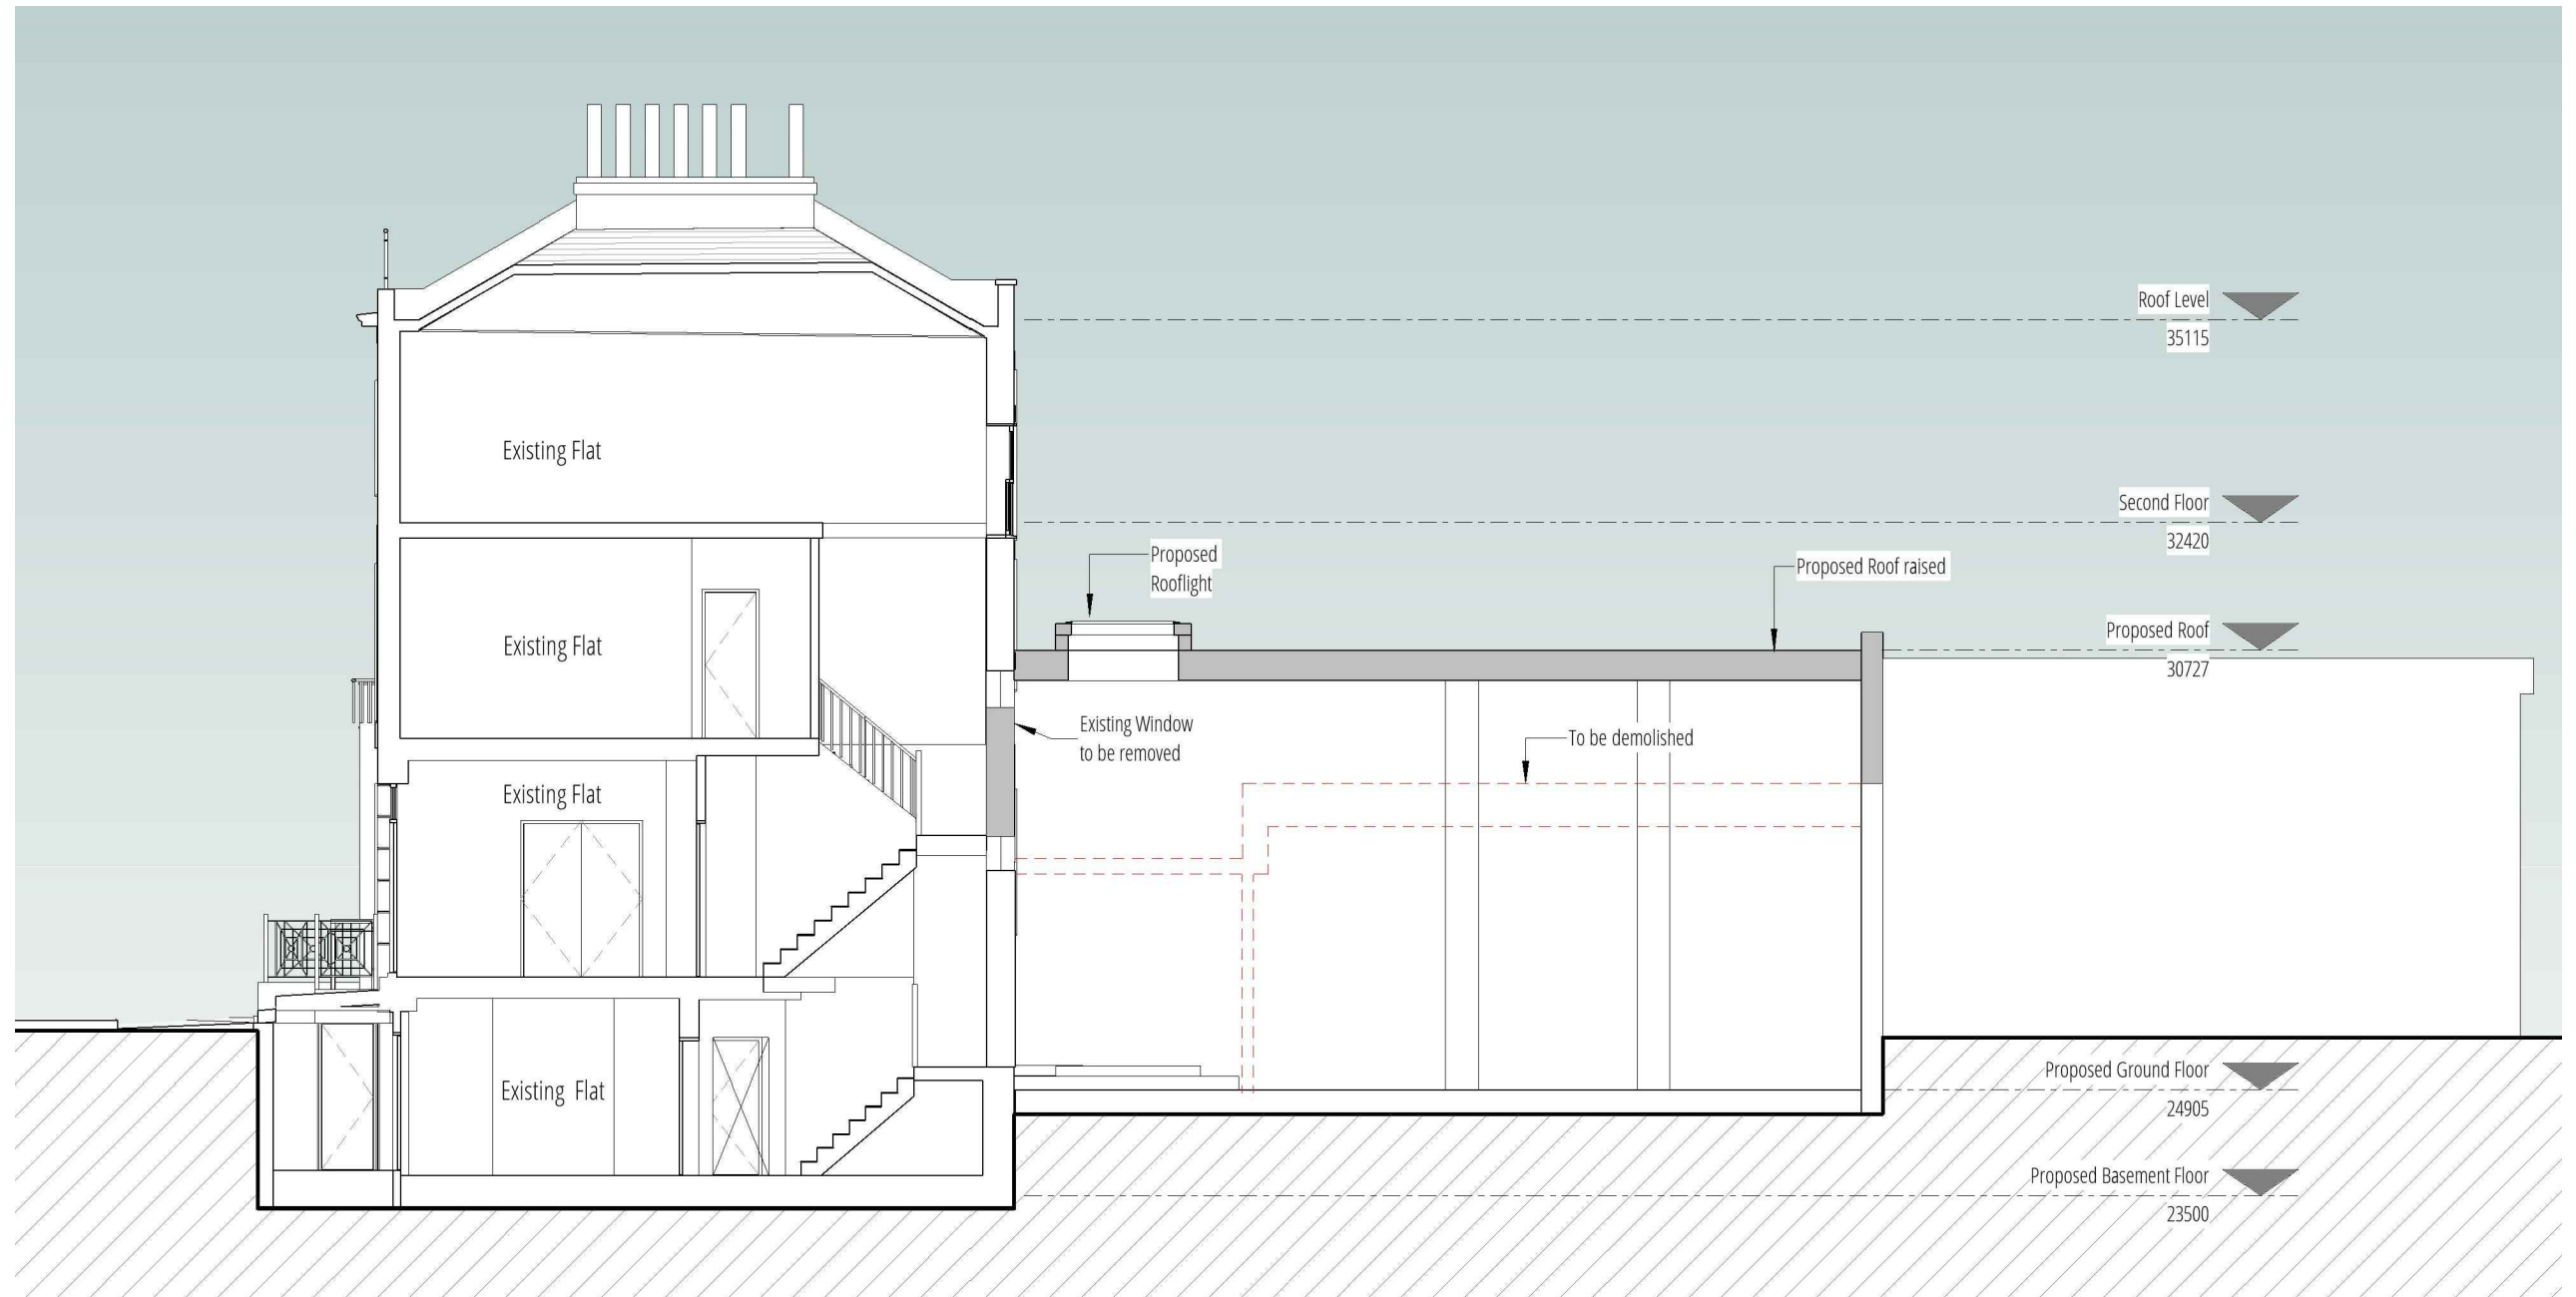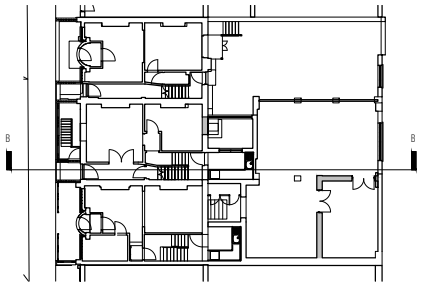



1 Proposed Section BB'
1:100

NOTES:

1. THIS DRAWING IS COPYRIGHT AND MUST NOT BE REPRODUCED IN WHOLE OR IN PART WITHOUT WRITTEN PERMISSION OF GAA DESIGN.
2. THIS DRAWING REPRESENTS DESIGN INTENT AND CONCEPT ONLY. HENCE IT CAN BE SEALED FOR PLANNING PURPOSES ONLY.
3. THIS DOCUMENT AND ALL ASSOCIATED DOCUMENTS ARE PREPARED FOR SPECIFIC SITE AND EVENT, AND INCORPORATE CALCULATIONS AND MEASUREMENTS AVAILABLE FROM THE CLIENT AT THE TIME OF DRAFTING.
4. THE RECIPIENT AGREES TO PROTECT THE CONTENTS FROM DISTRIBUTION AND DISSEMINATION EXCEPT AS REQUIRED FOR THE SPECIFIC EVENT NAMED, WITHOUT THE WRITTEN PERMISSION OF THE DESIGNER.
5. USE OF THIS DESIGN IS GRANTED TO THE CLIENT FOR THE SPECIFIC AND NAMED EVENT ONLY.

COPYRIGHT © 2019

REV	DATE	DESCRIPTION	APPR

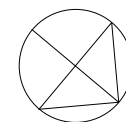 

PROJECT NAME
132 Royal College Street,

DRAWING TITLE
Proposed Section BB'

PROJECT NUMBER
19023

SCALE
1:100


PURPOSE
For Stage Approval

DOCUMENT NUMBER
19023-GAA-ZZ-DR-T-2211

DATE	20/01/22	DRAWN	RP	CHECK	CS
STATUS	S4	Rev.No.	P02	REVIEWED	CS
				APPROVED	CS




© GAA DESIGN 131
A3

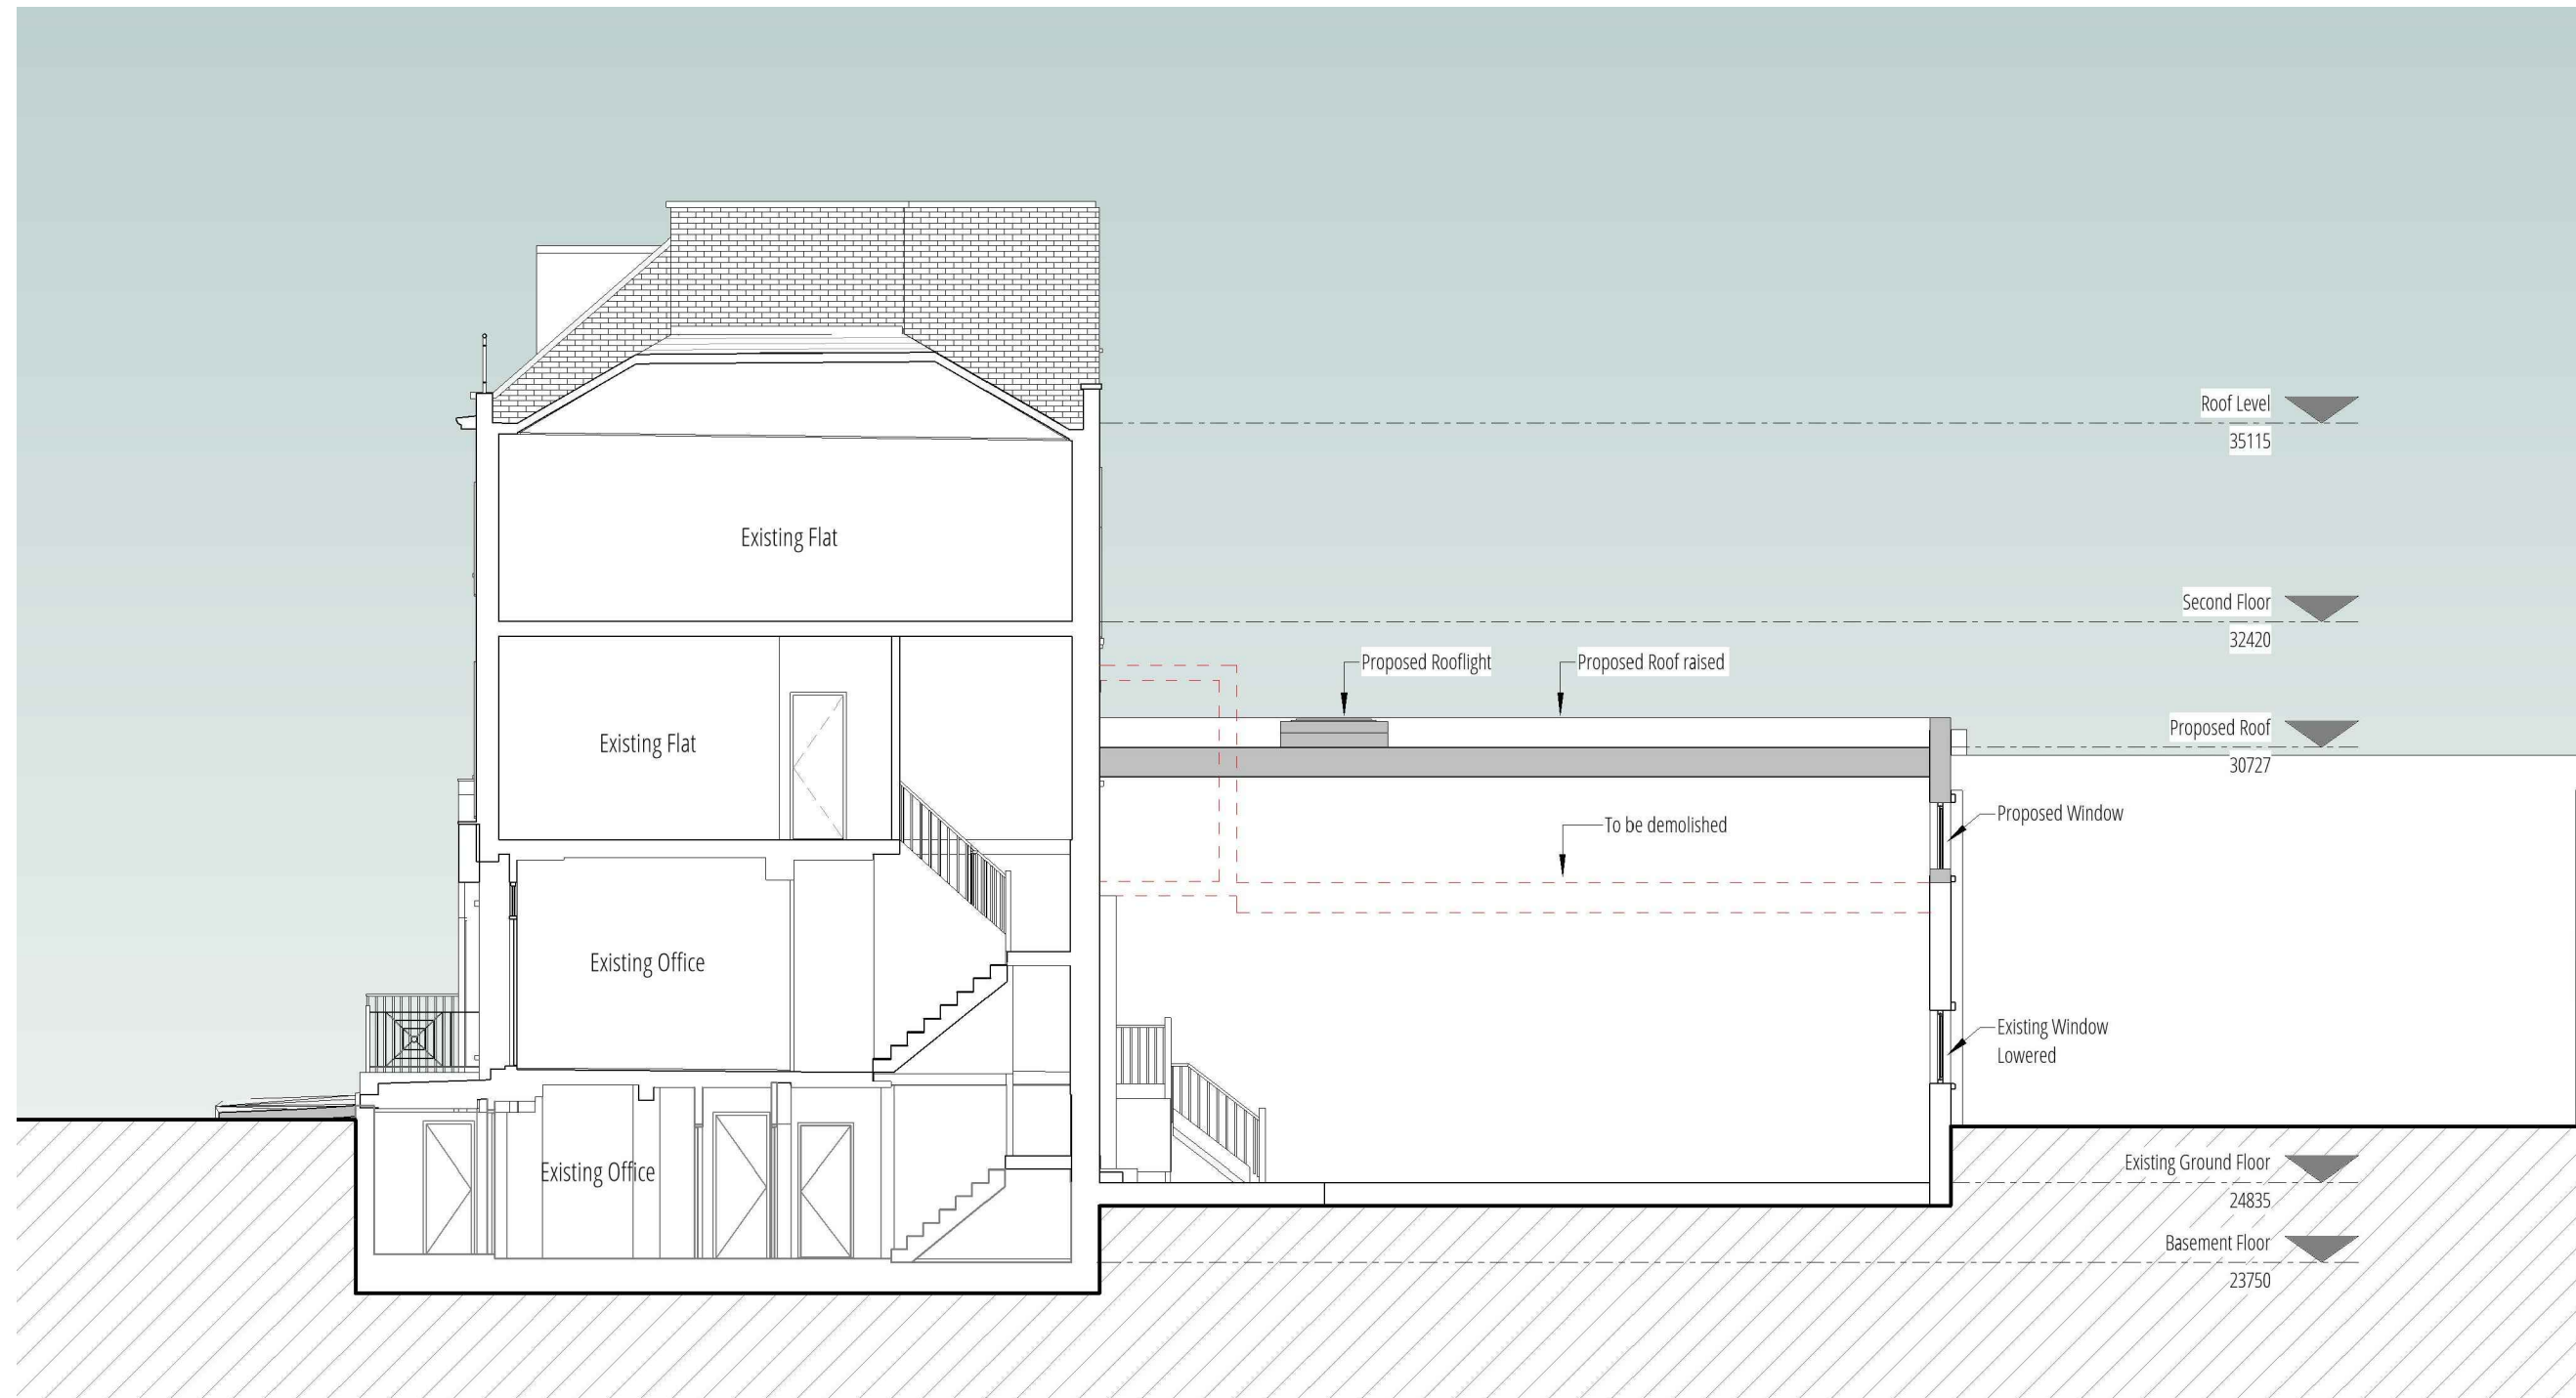

NOTES:

1. THIS DRAWING IS COPYRIGHT AND MUST NOT BE RE-PRODUCED IN WHOLE OR IN PART WITHOUT WRITTEN PERMISSION OF GAA DESIGN.
2. THIS DRAWING REPRESENTS DESIGN INTENT AND CONCEPT ONLY, HENCE IT CAN BE SCALED FOR PLANNING PURPOSES ONLY.
3. THIS DOCUMENT AND ALL ASSOCIATED CONTENTS ARE PREPARED FOR SPECIFIC SITE AND EVENT, AND INCORPORATES CALCULATIONS AND MEASUREMENTS AVAILABLE FROM THE CLIENT AT THE TIME OF DRAFTING.
4. THE RECIPIENT AGREES TO PROTECT THE CONTENTS FROM DISTRIBUTION AND DISSEMINATION EXCEPT AS REQUIRED FOR THE SPECIFIC EVENT NAMED, WITHOUT THE WRITTEN PERMISSION OF THE DESIGNER.
5. USE OF THIS DESIGN IS GRANTED TO THE CLIENT FOR THE SPECIFIC AND NAMED EVENT ONLY.

COPYRIGHT © 2019

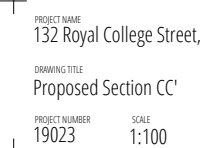

DATE	20/01/22	DRAWN	RP	CHECKED	CS
STATUS	S4	Rev.No.	P02	REVIEWED	CS
				APPROVED	CS

PURPOSE
For Stage Approval

