



1 Site Plan 1
1 : 1250

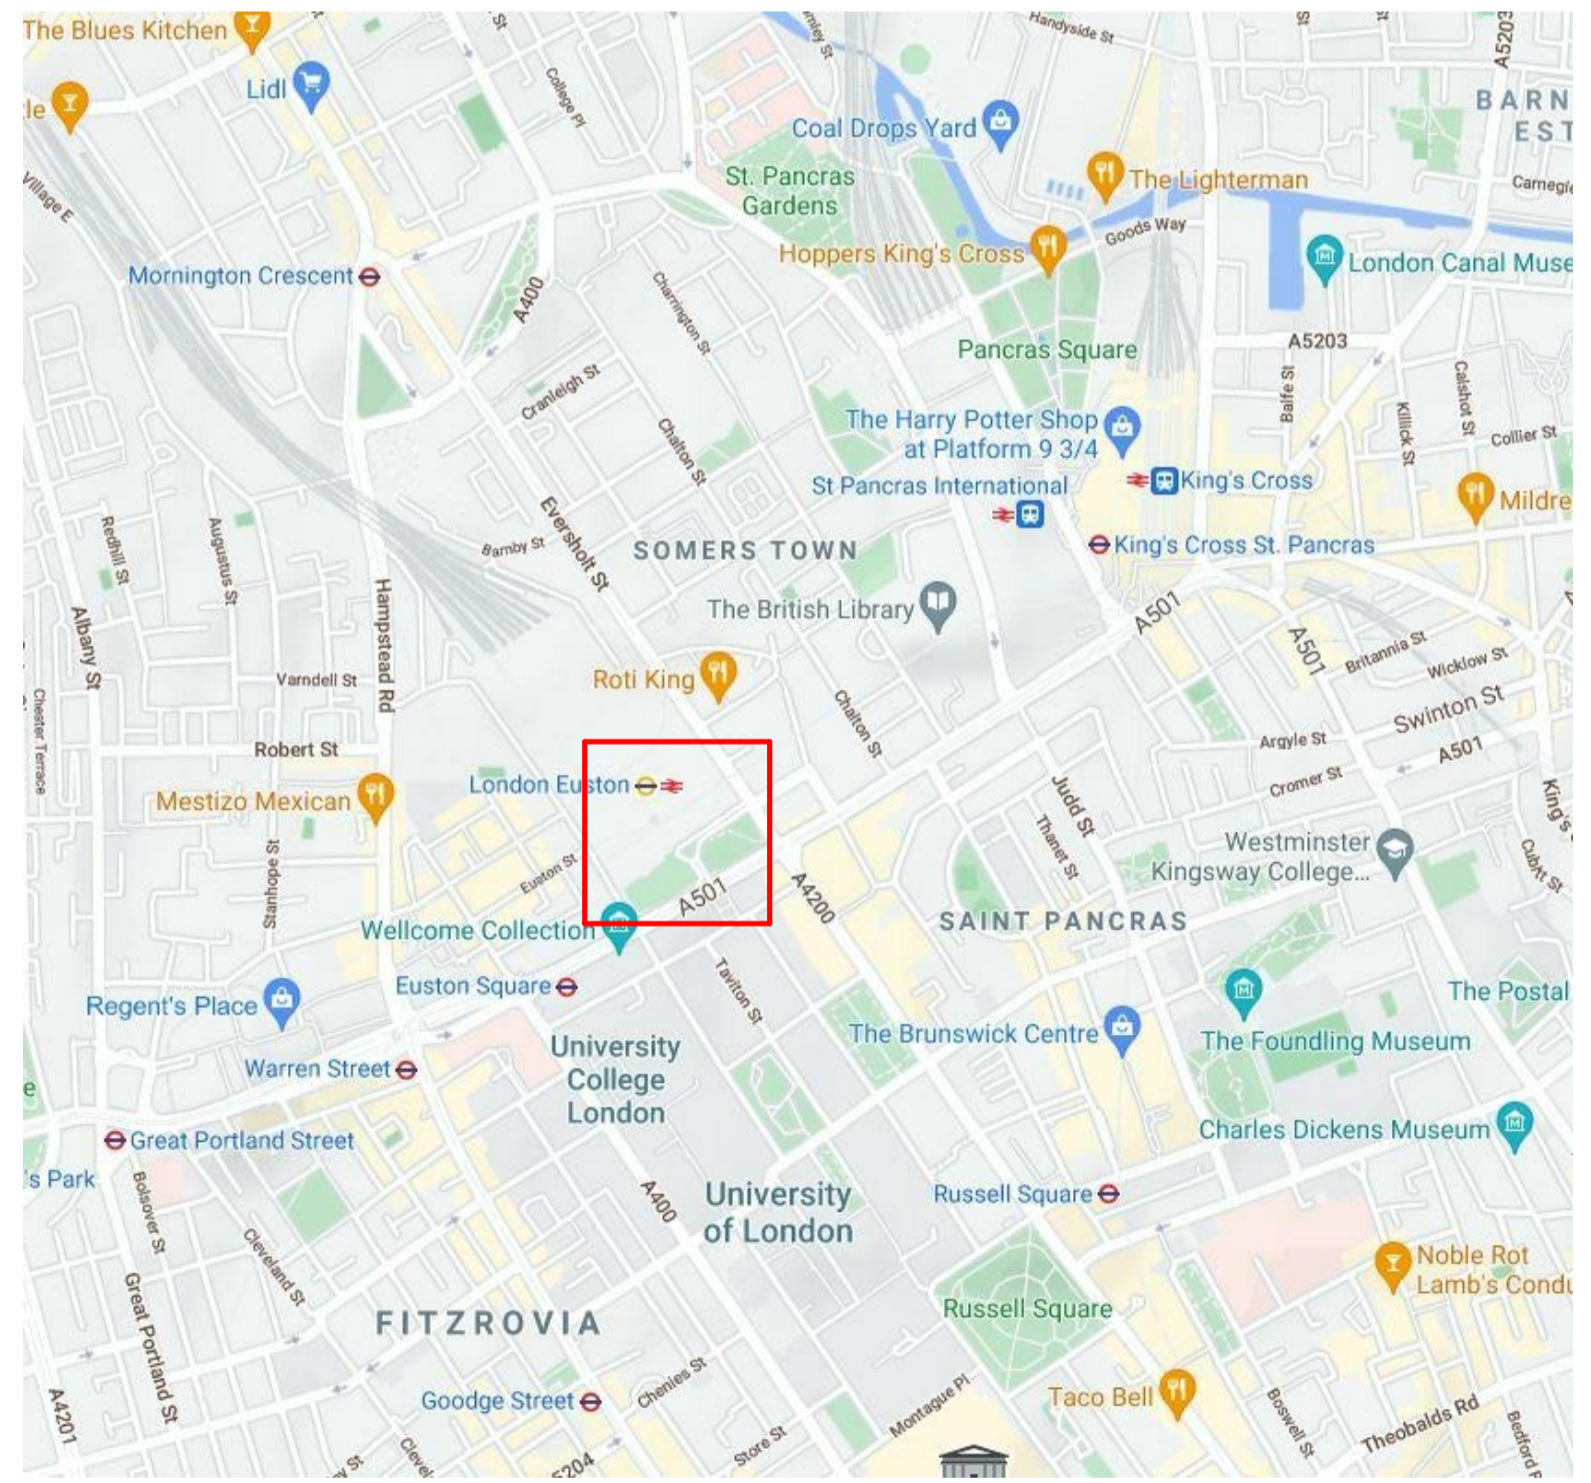

3 Reference Plan 1
1 : 10000

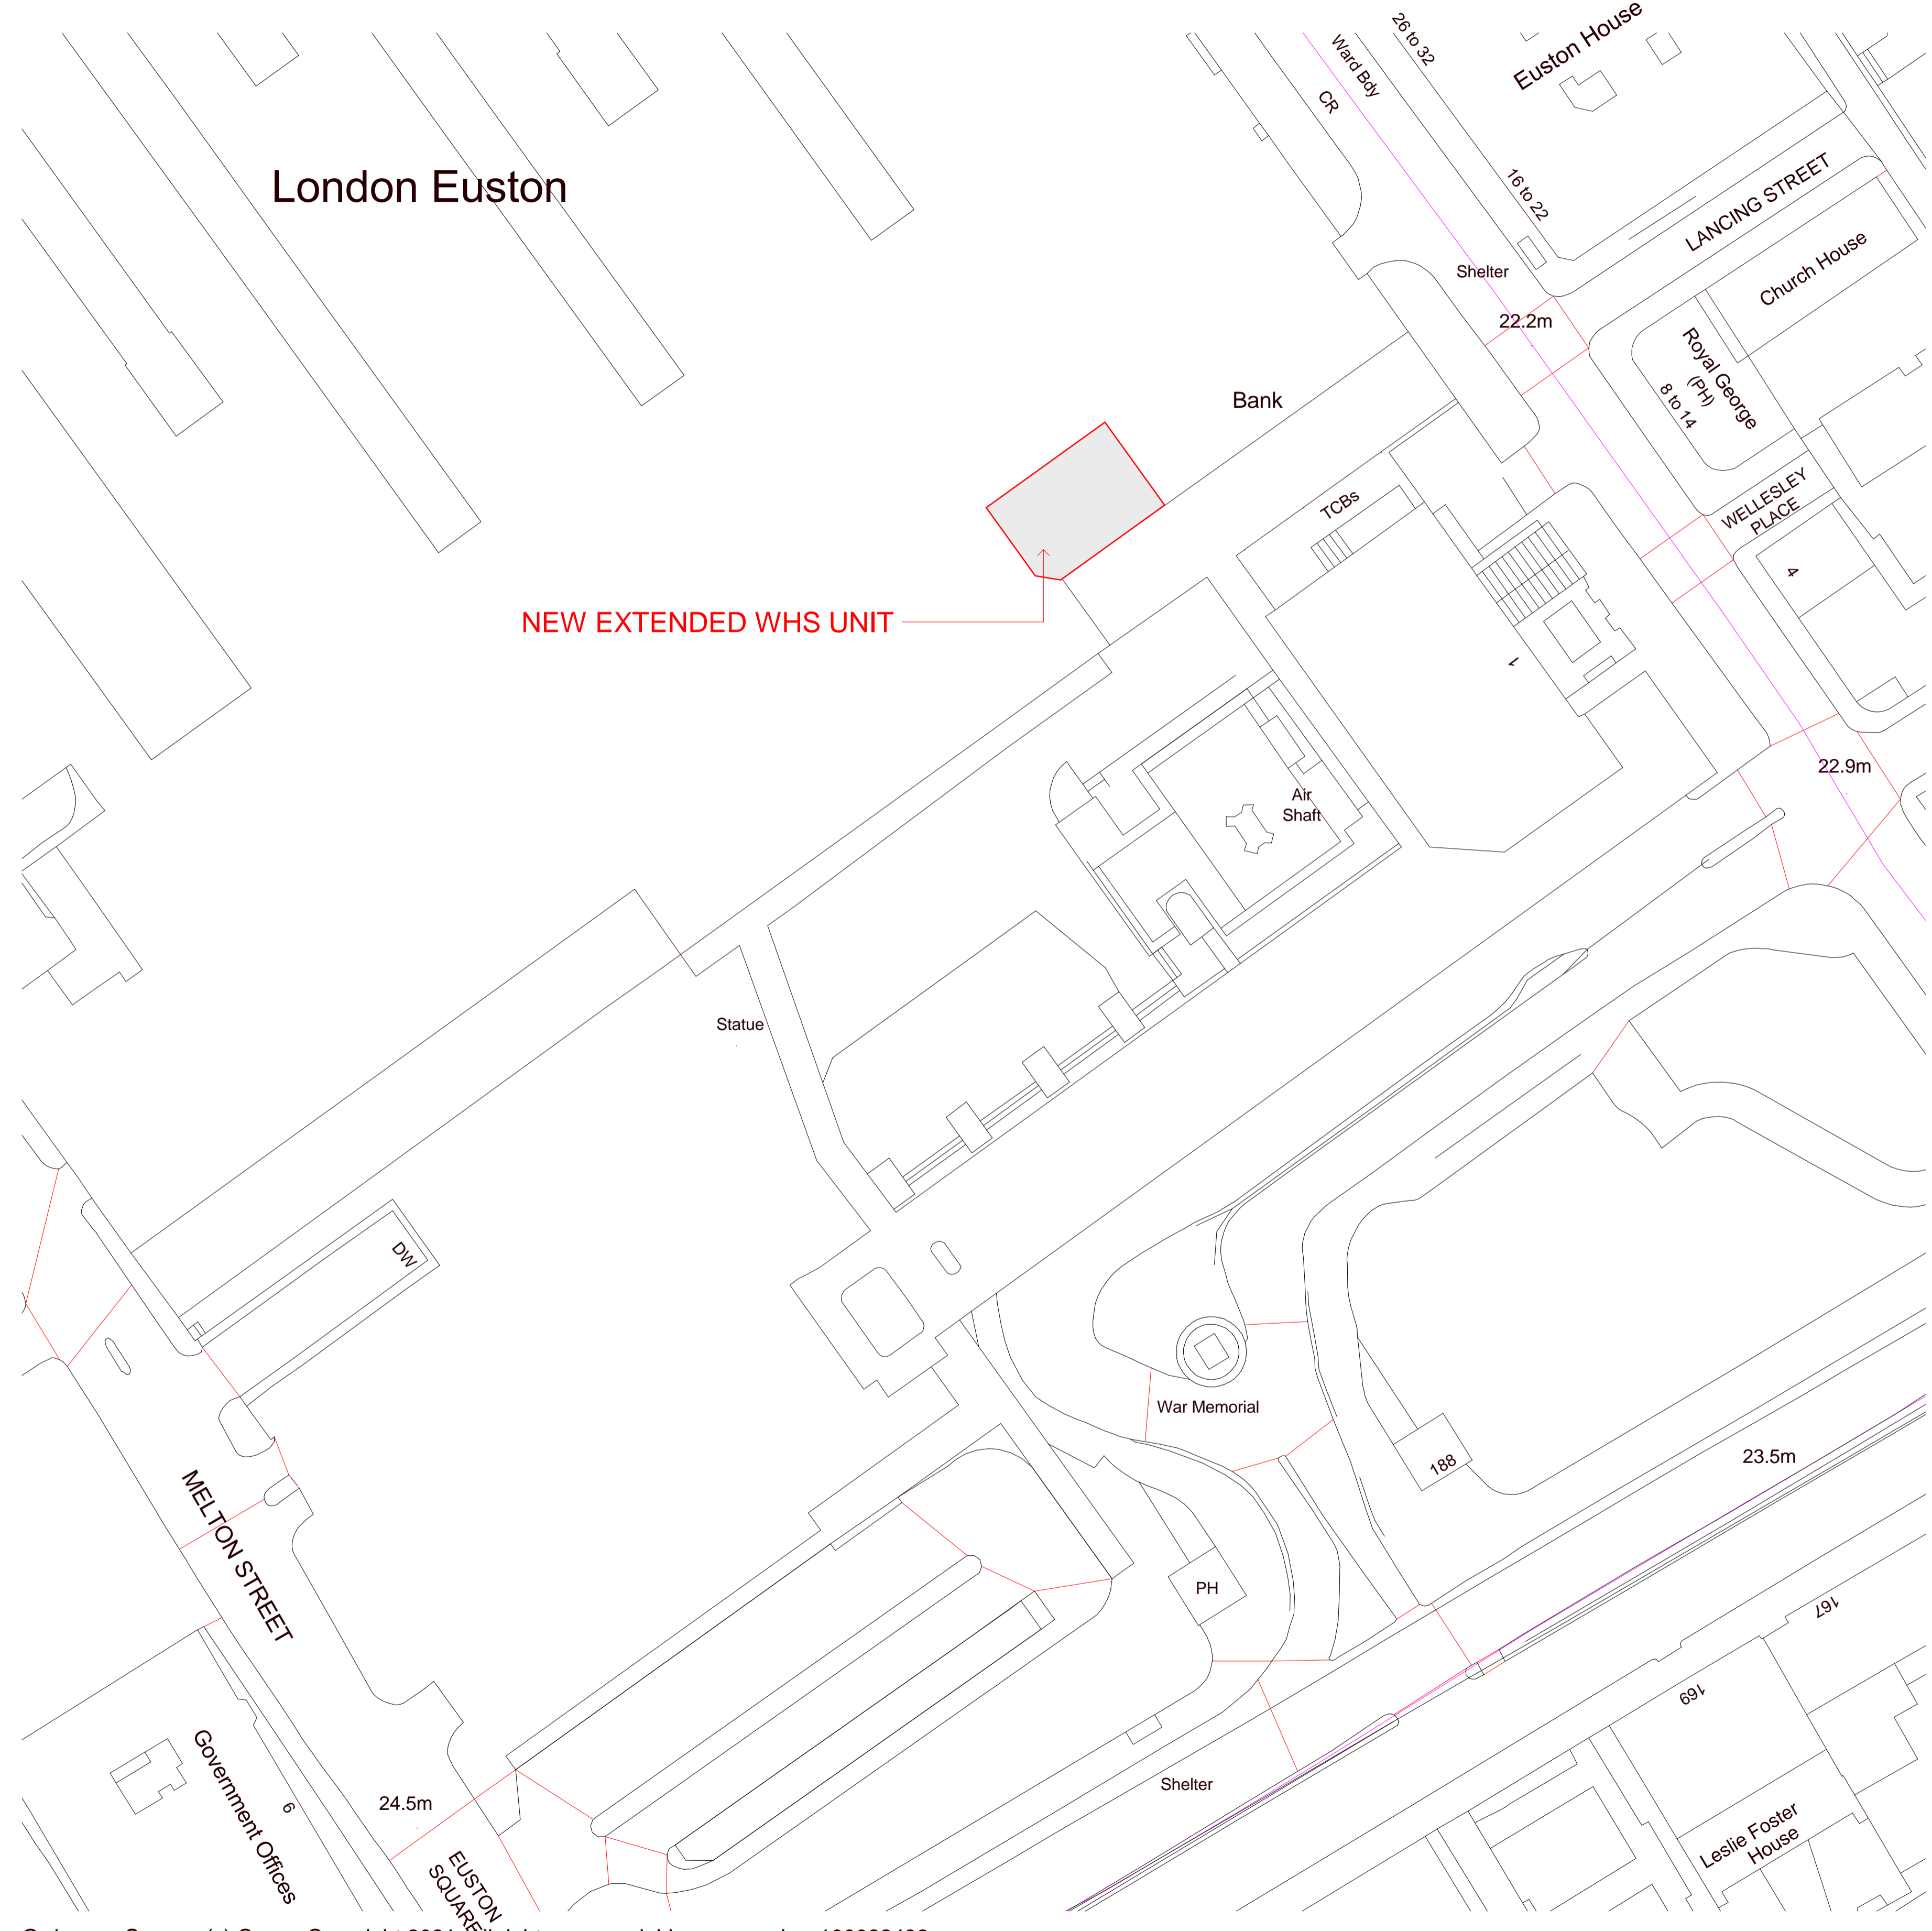

2 Block Plan 1
1 : 500

Ordnance Survey, (c) Crown Copyright 2021. All rights reserved. Licence number 100022432

REV	DATE	DESCRIPTION	DRAWN	CHECKED
02	30/06/21	Construction Issue	GB	GB
01	21/06/21	Planning Issue	GB	GB



STORE NAME
WHS - Euston Colonnade

COUNTRY
UK

PROJECT
WHS - Euston Colonnade

DRAWING
SITE / BLOCK PLANS

CONSULTANT
BROOKER FLYNN ARCHITECTS

DISCIPLINE DESCRIPTION
ARCHITECTURE

CONSULTANT LOGO



SCALE	PAPER SIZE	DATE	DRAWN	CHECKED
As indicated	A1	06/21/21	gb	gb

STORE NUMBER	PROJECT No	DISCIPLINE CODE	DRAWING No
		A	06005

CONSULTANT PROJECT No	STATUS	REV
20.1020	DD	02