




Side Elevation

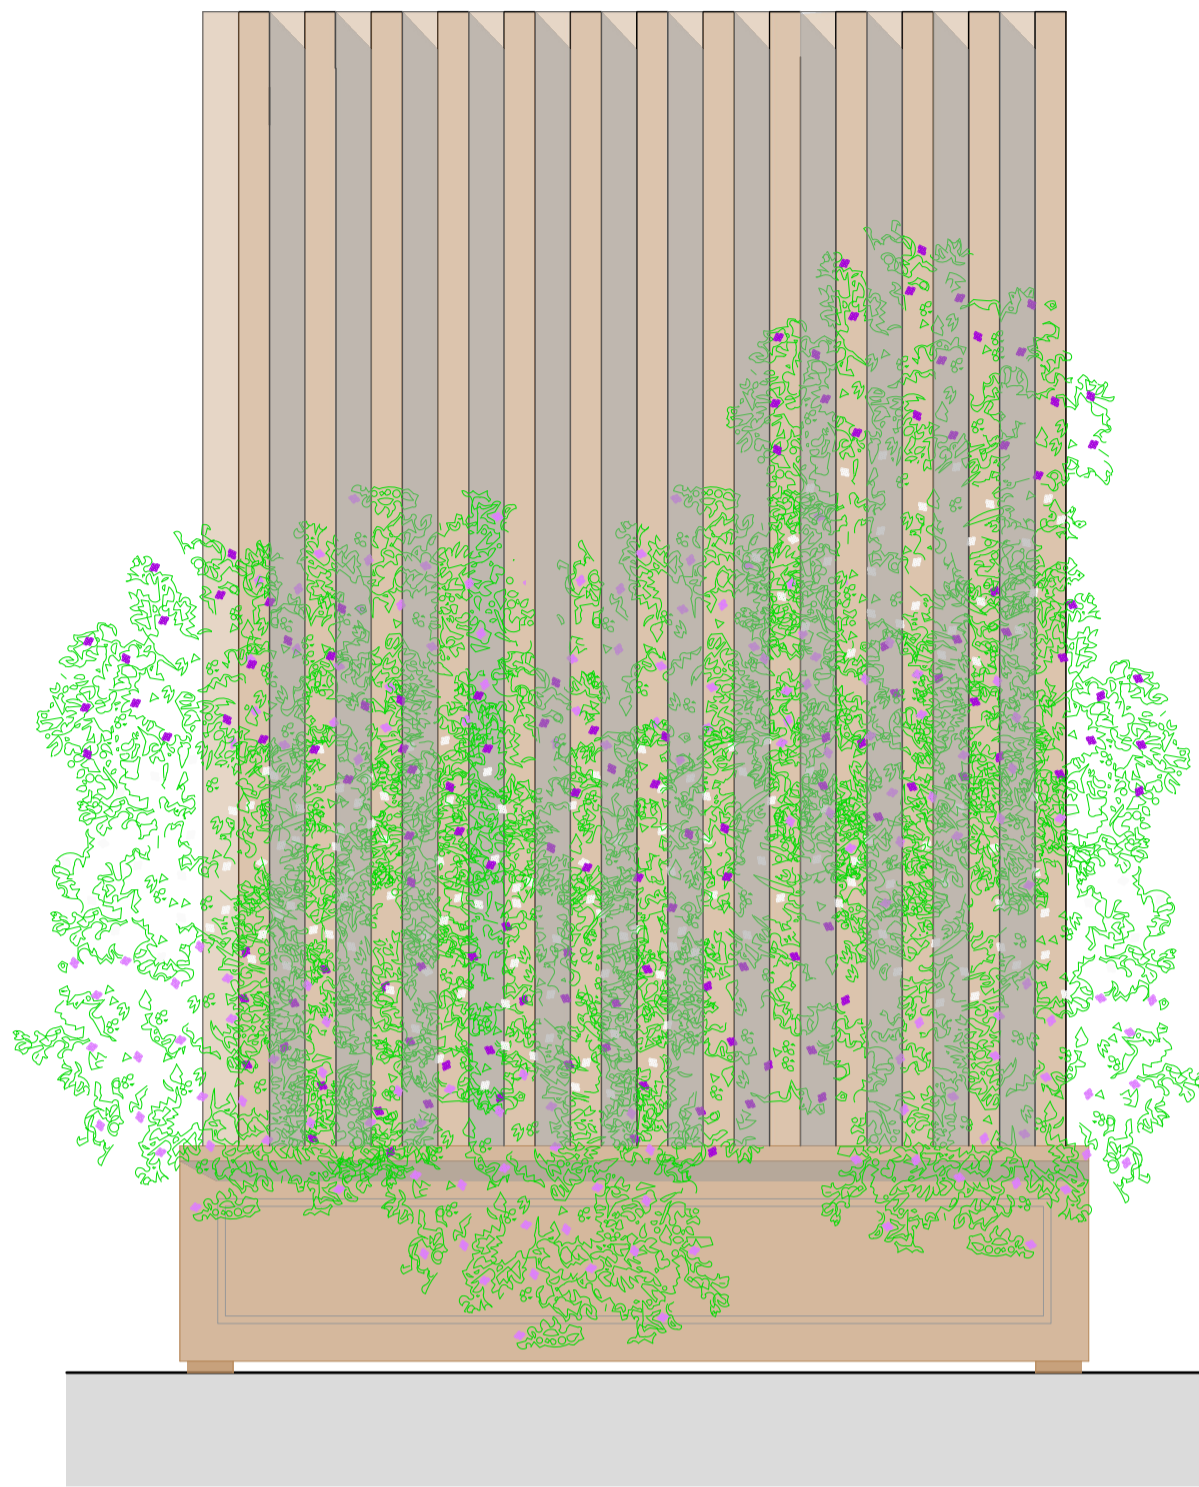


Front Elevation

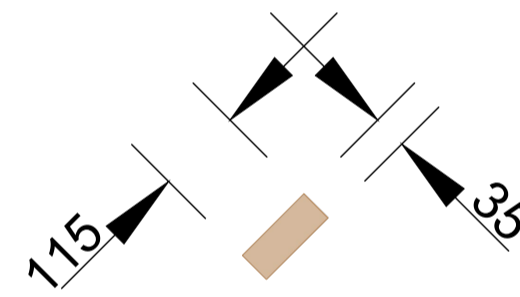

Teak Screen Plan View

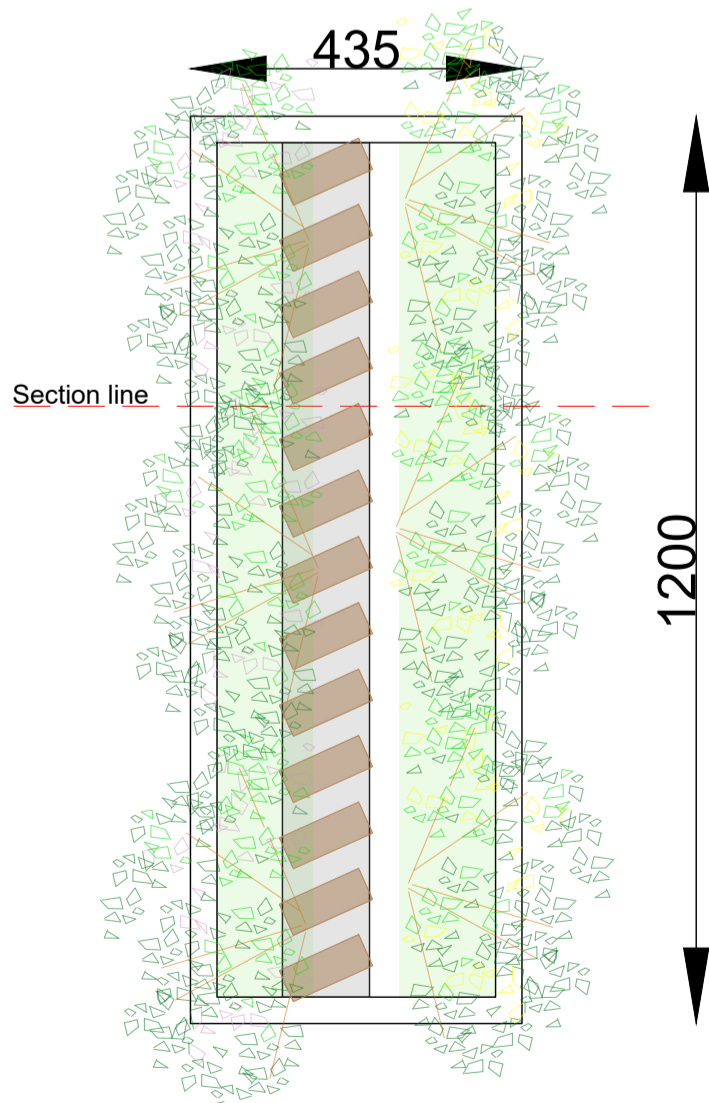

Aerial Plan View

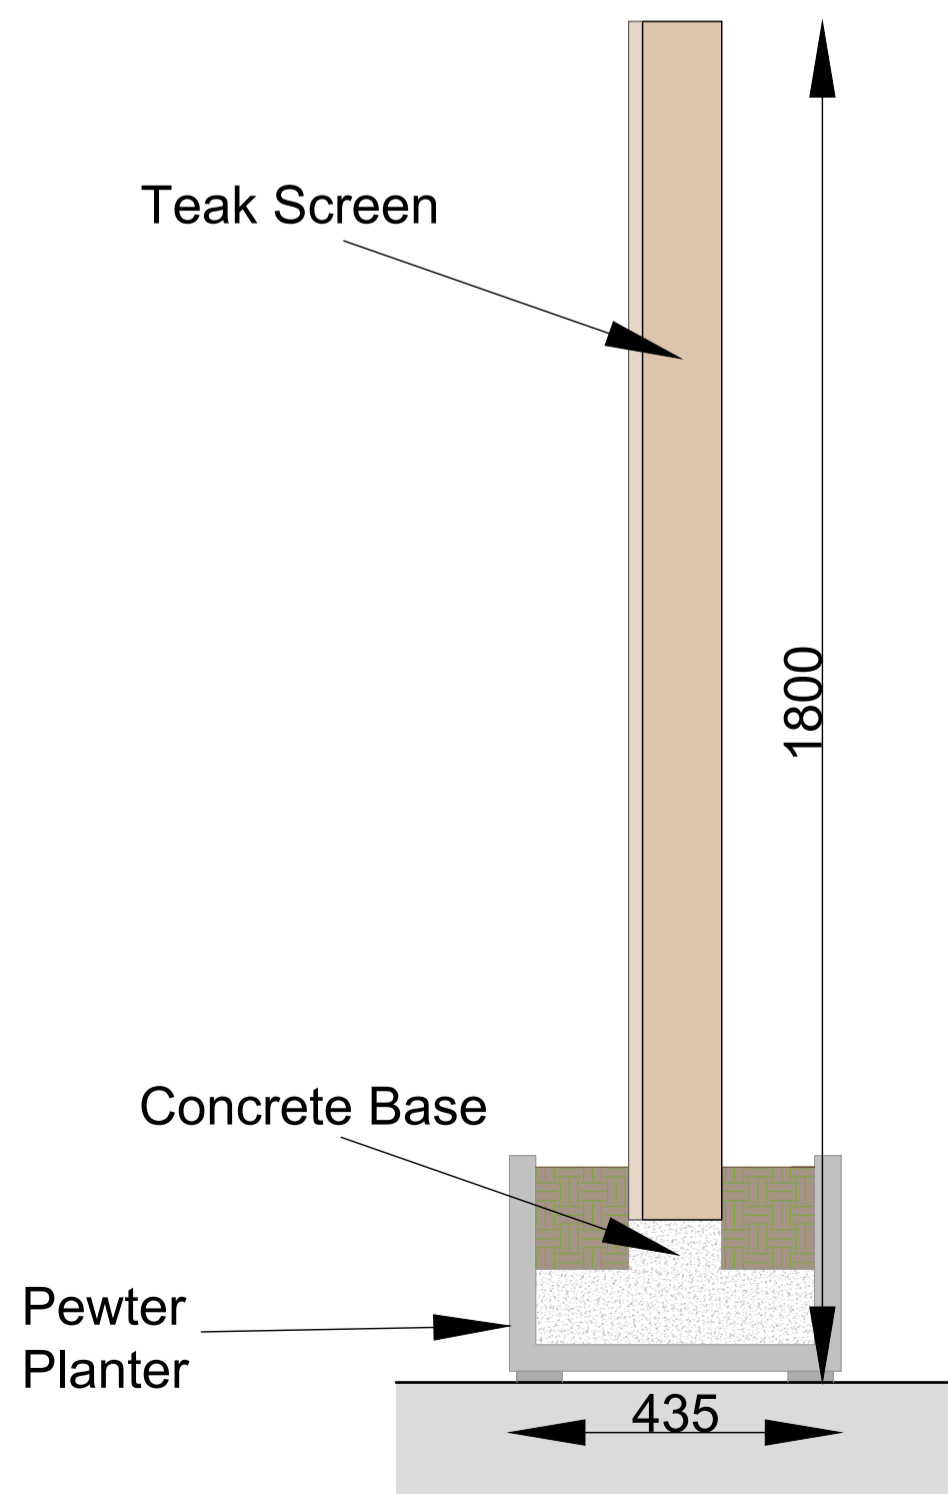

Section View

L	Date	Description
Revisions		
<small>Notes: of Farrell Design Studio (FDS). Copying of any FDS material is strictly prohibited unless permission is granted. © All Designs and drawings are the copyright of Farrell Design Studio. This drawing is to be read in conjunction with all relevant contracts, sub-contracts and specialist drawings. All dimensions and levels are to be checked on site before any construction begins and any discrepancies are to be reported to FDS. FDS are not the Principal Designers. Please refer to Principle Designer (Commercial Client) for HSE notes.</small>		
Project:	31 St Marks Crescent, London	North:
Drawing Title:	Proposed Screen Detail	
Client:	M N Beard	Created:
Scale:	1:10 @ A2	Drawn By:
Drawing Number:	1114-S01	Rev:
	A	

